
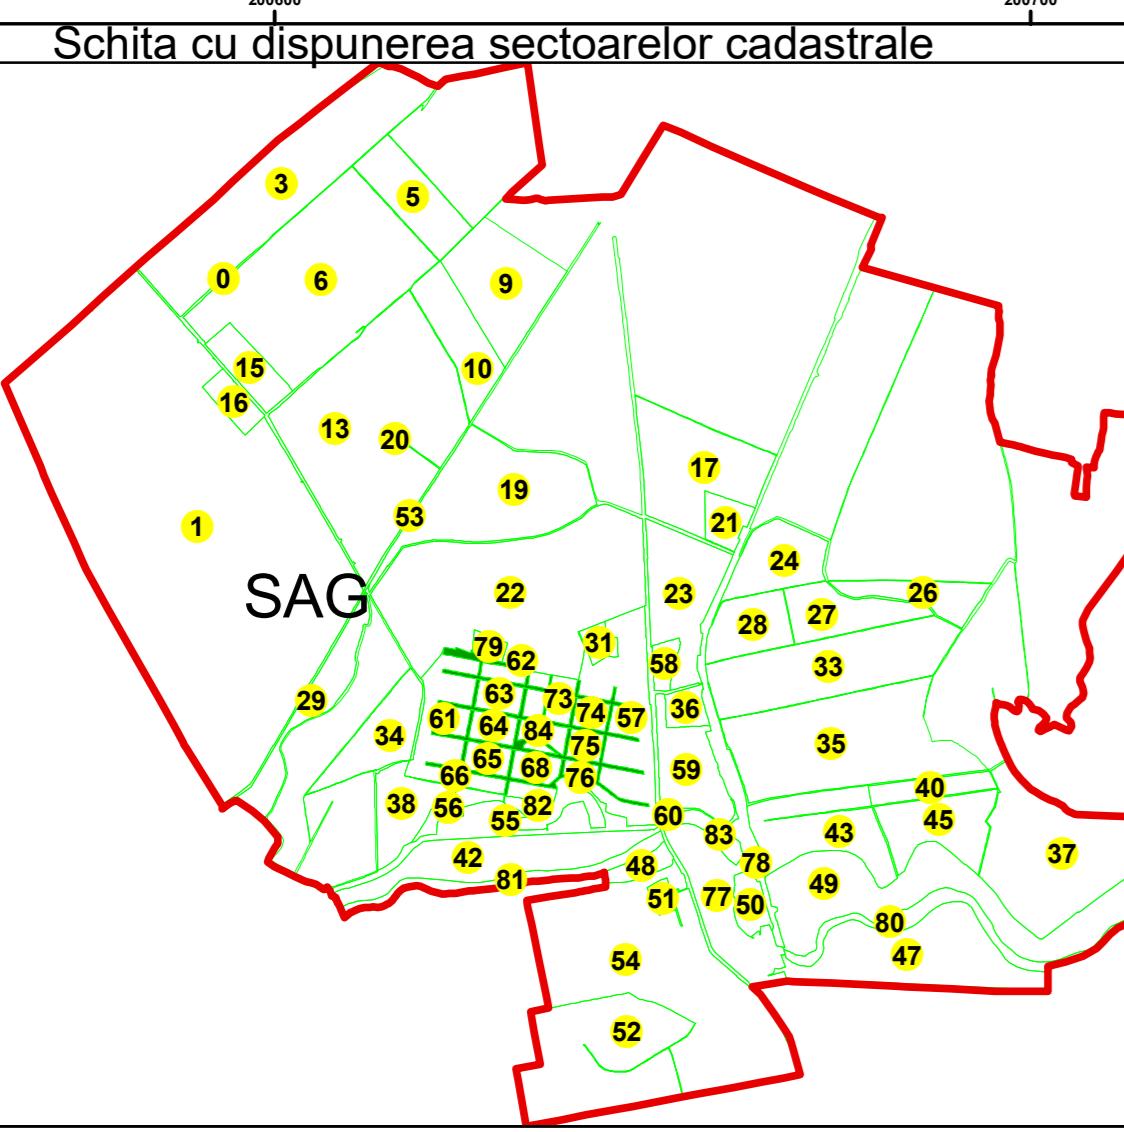


**PLAN CADASTRAL**  
 Scara : 1:1000 sistem de proiecție STEREO 70  
 Județul : TIMIS  
 UAT : SAG  
 Sectorul cadastral : 84

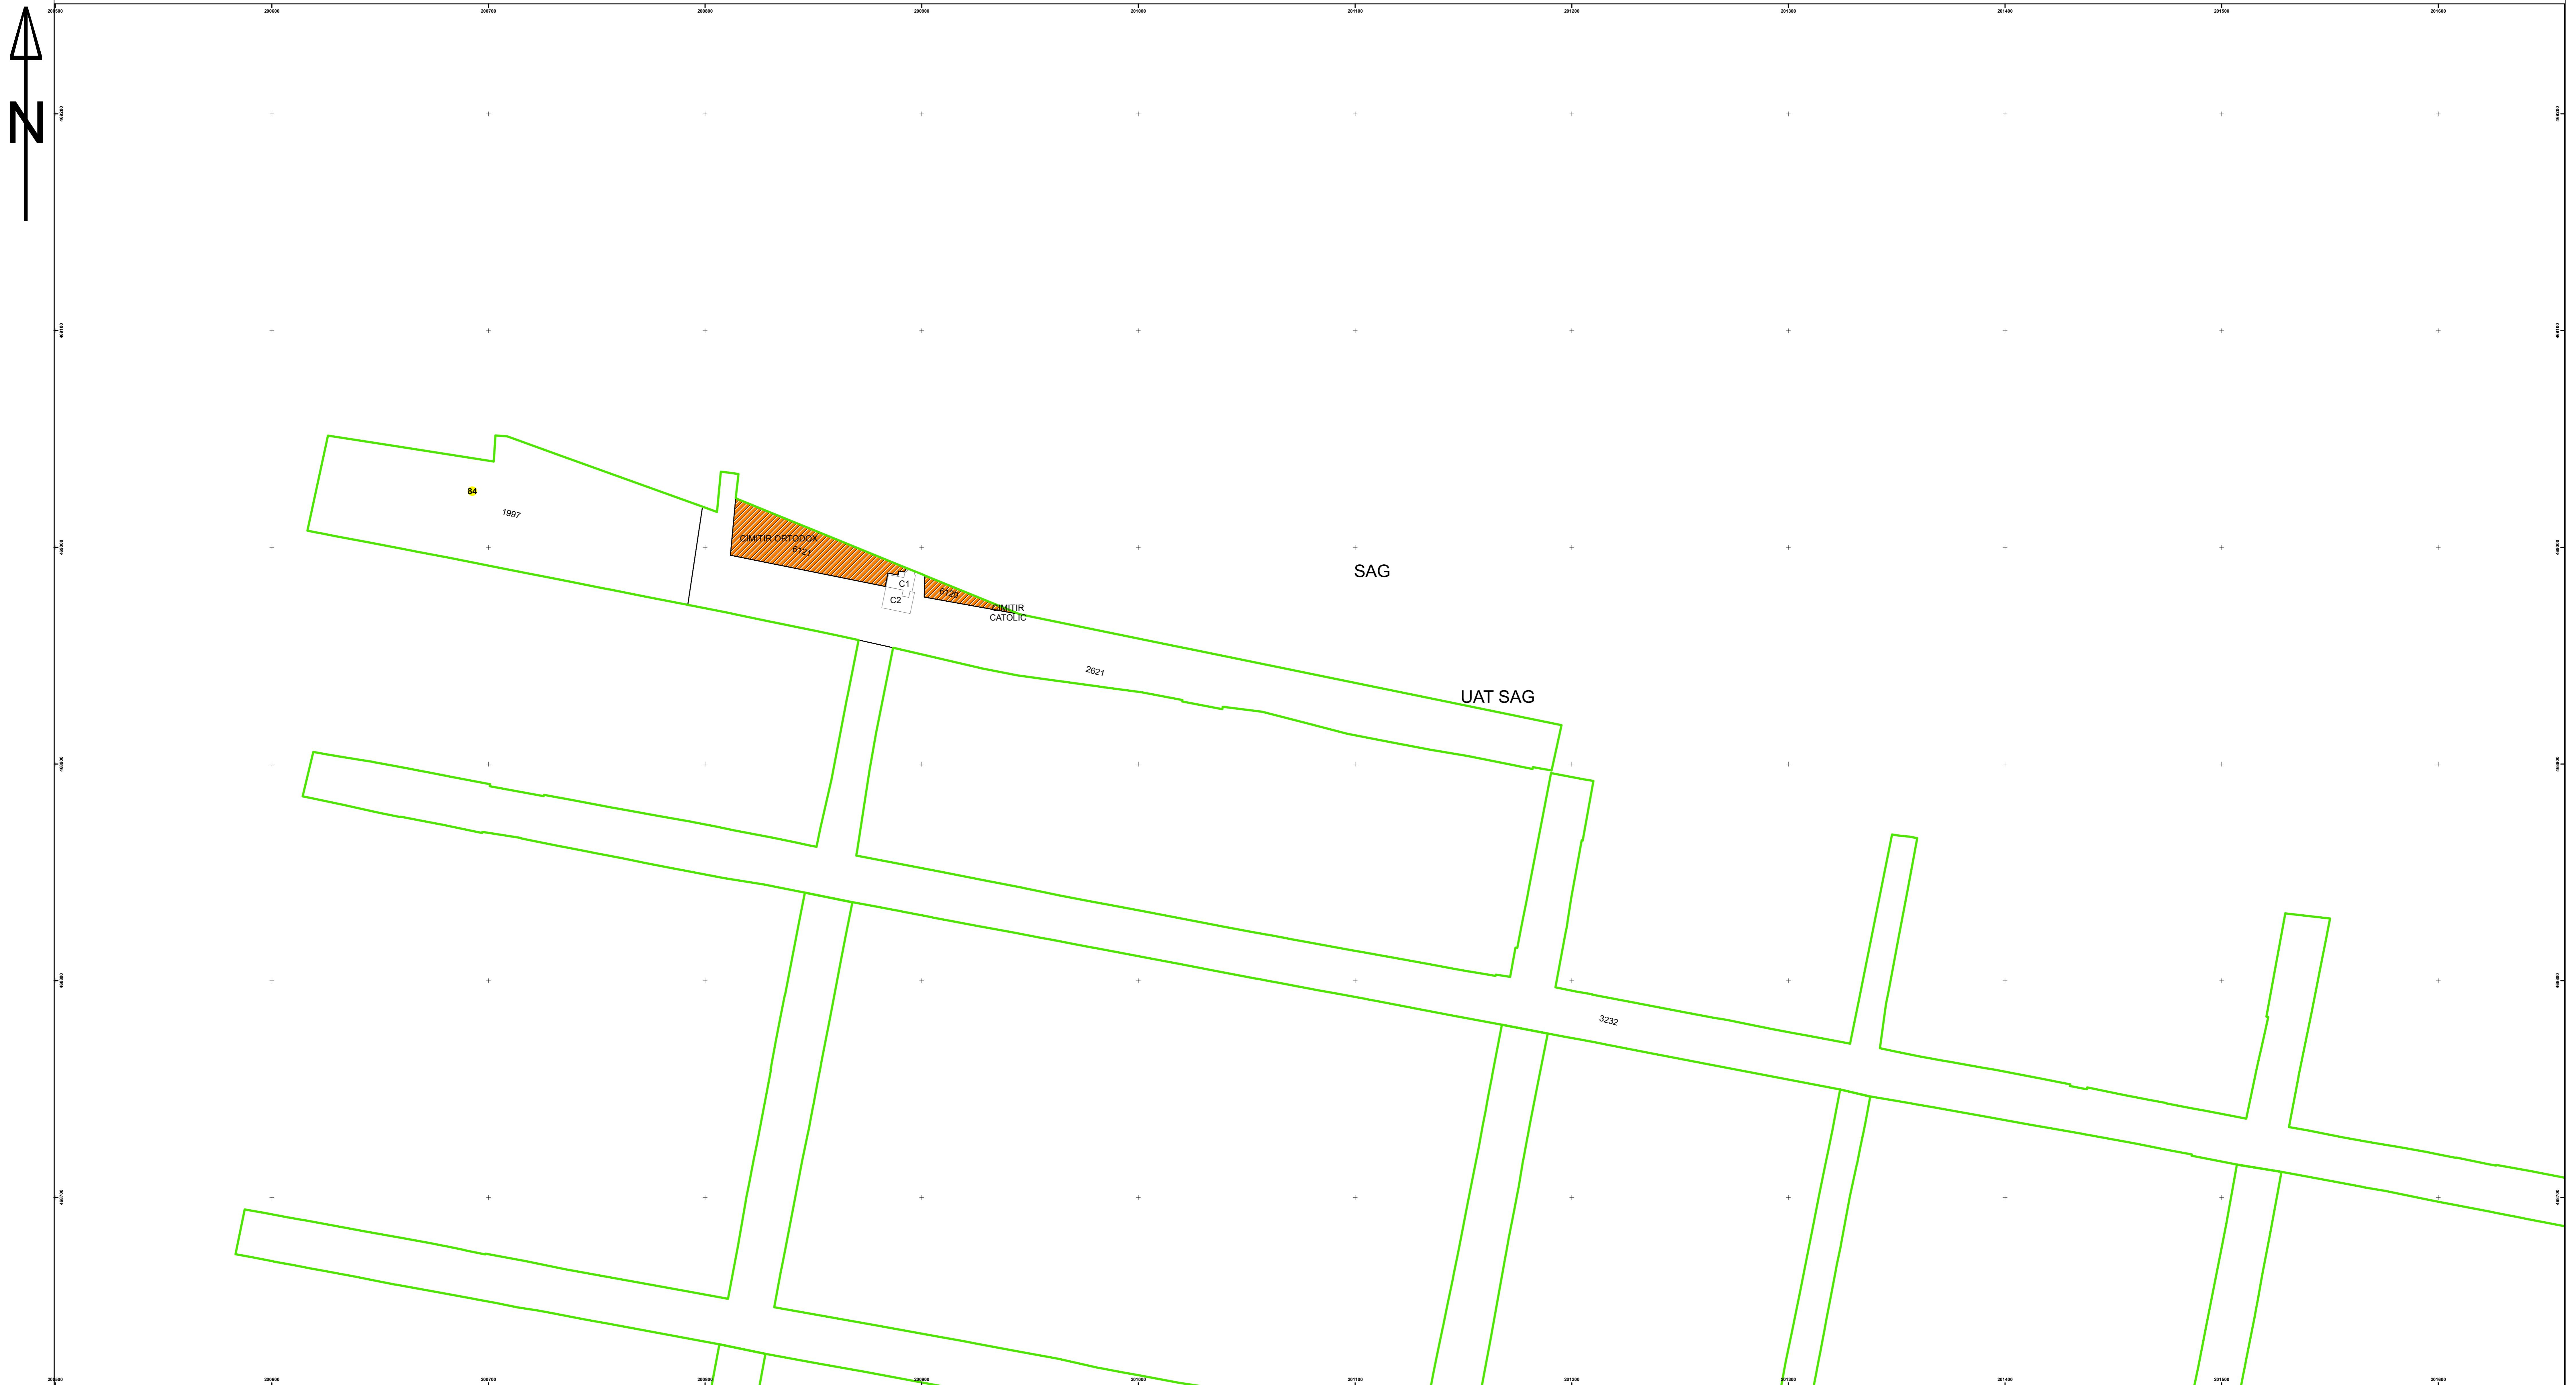

Schema cu dispunerea planselor

PL.2	PL.4
PL.1	PL.3

- Legenda
- [Red Box] SAG LIMITA U.A.T.
  - [Red Line] PARTA LIMITA UAT\_Vecine
  - [Blue Box] Sca LIMITA INTRAVILAN
  - [Green Box] SECTOR CADASTRAL
  - [White Box] 123 LIMITA IMOBIL
  - [White Box] C1 LIMITA CONSTRUCȚIE
  - [Light Blue Box] CH Hidrografe
  - [Orange Box] INSTITUTII Scsola