



PLAN CADASTRAL  
 Scara : 1 :1000 sistem de proiectie STEREO 70  
 Judetul :TIMIS  
 UAT :SAG  
 Sectorul cadastral :84

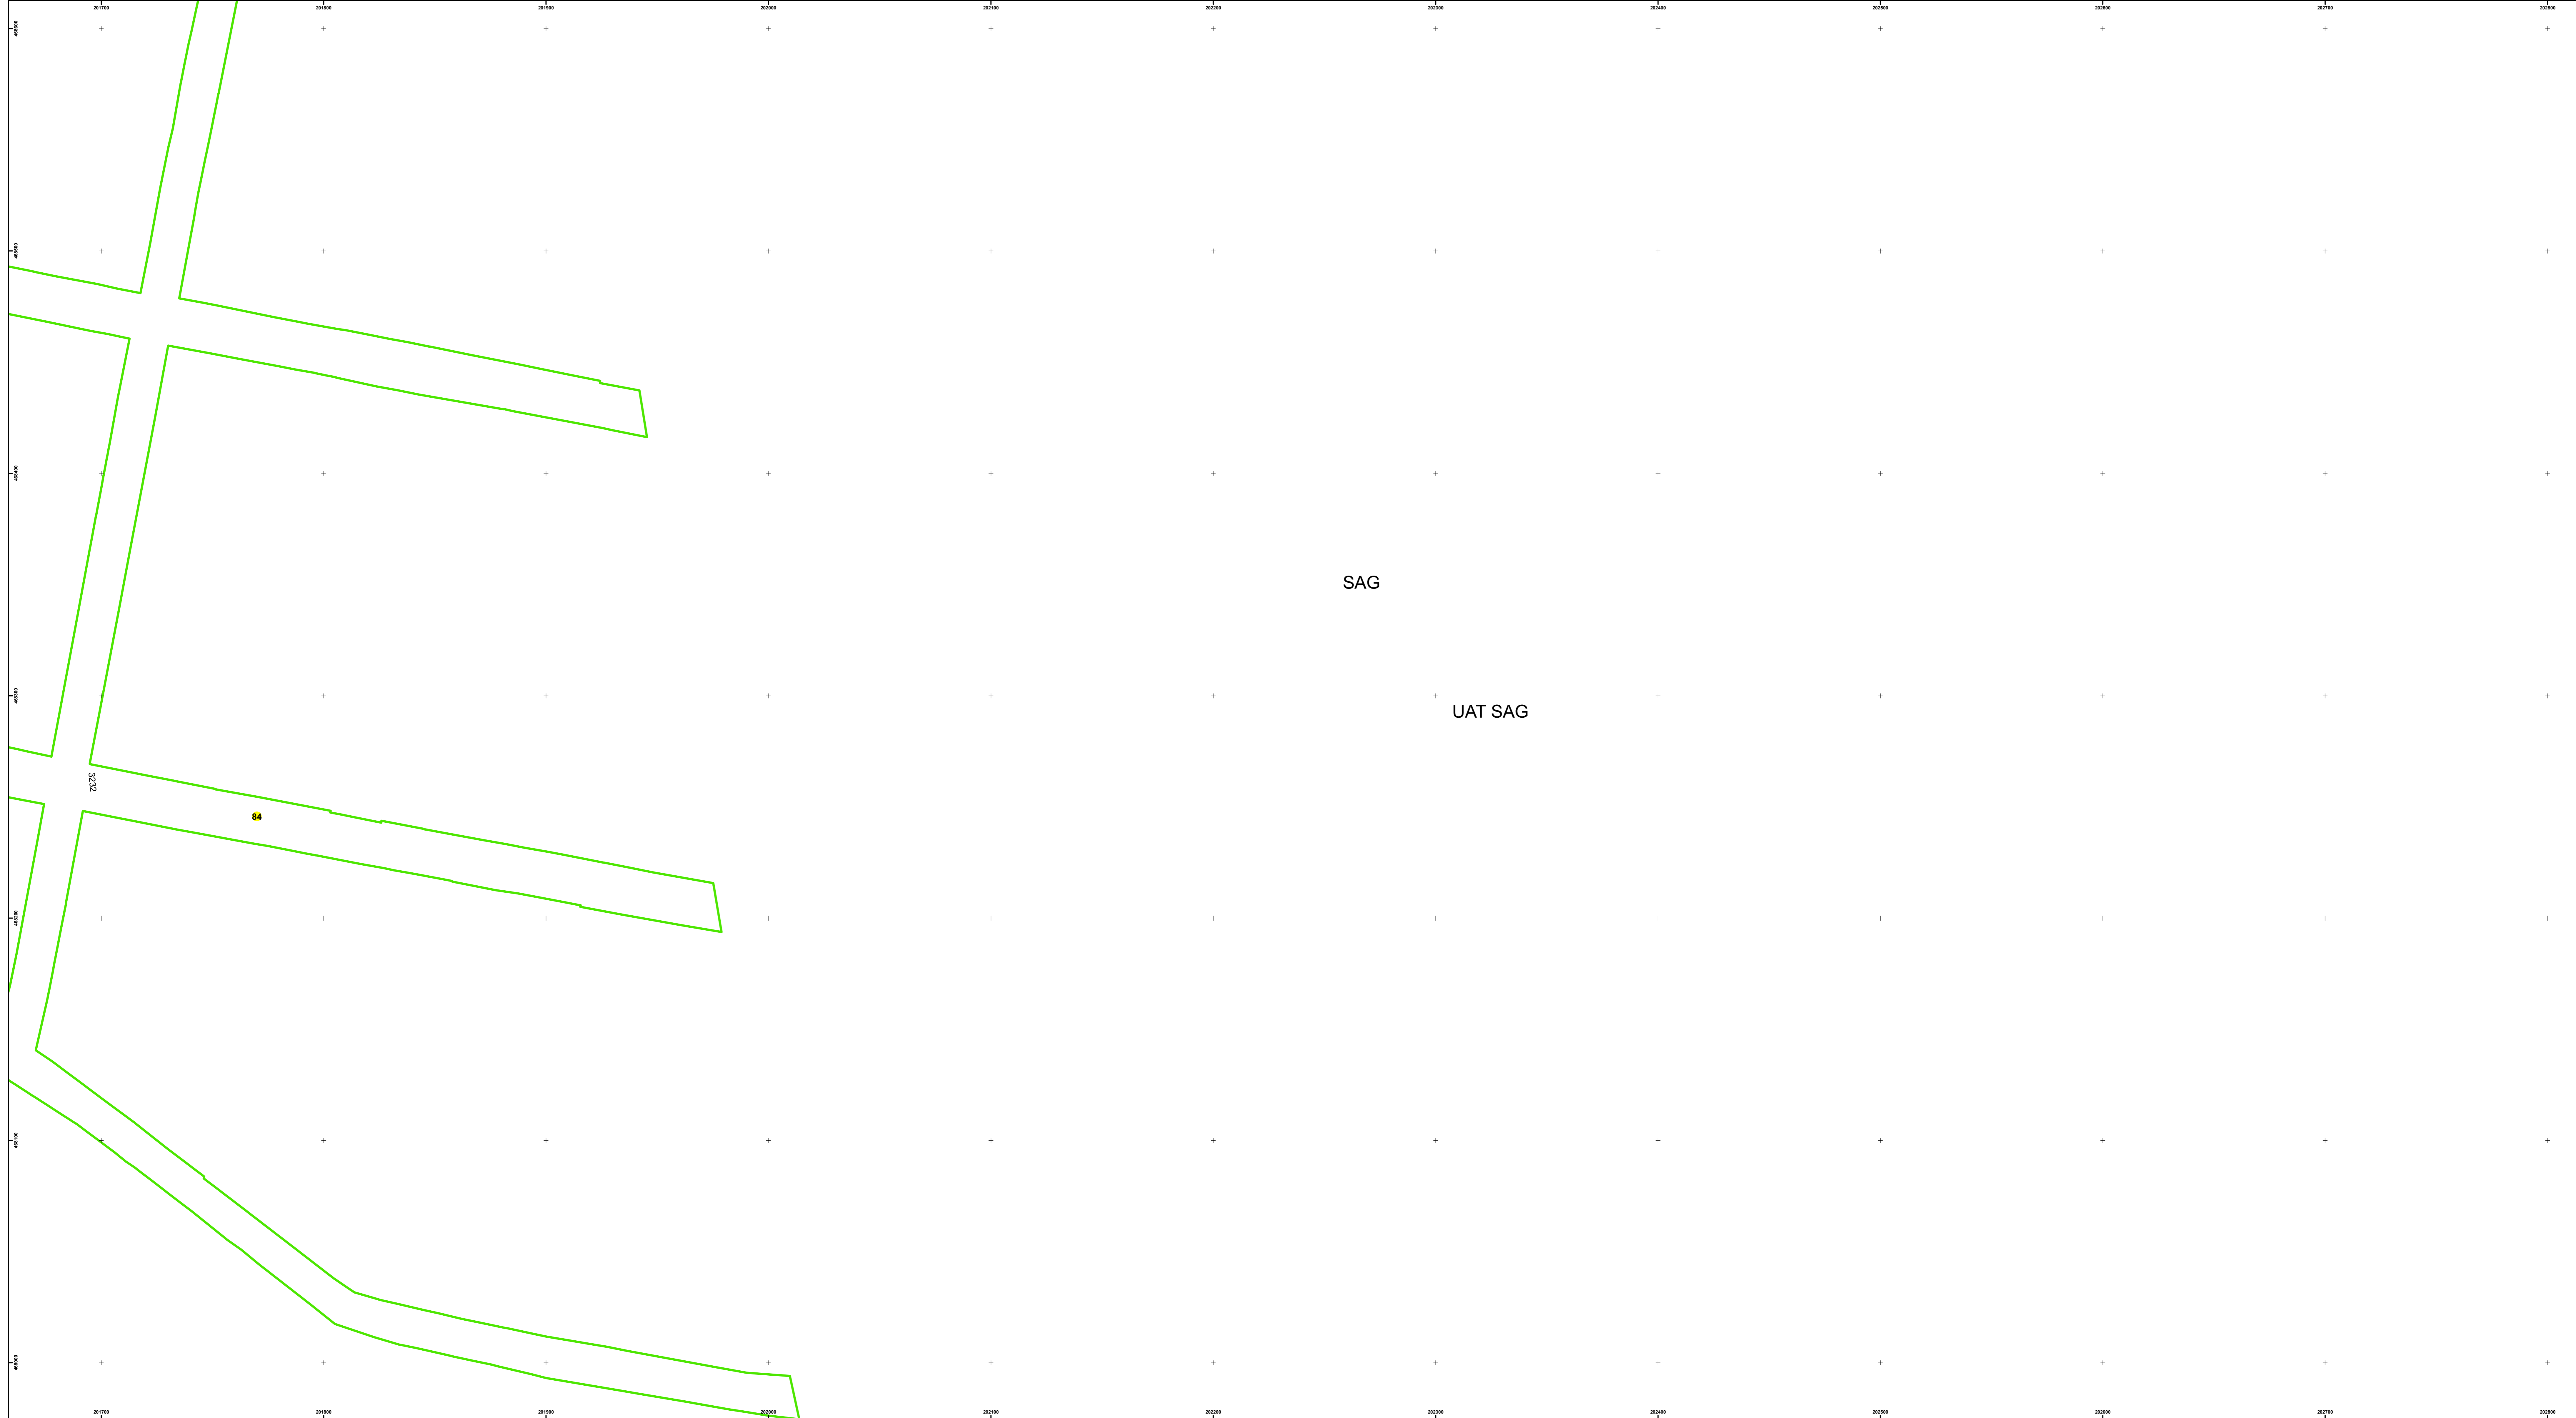

Schita cu dispunerea sectoarelor cadastrale

Schema cu dispunerea planselor

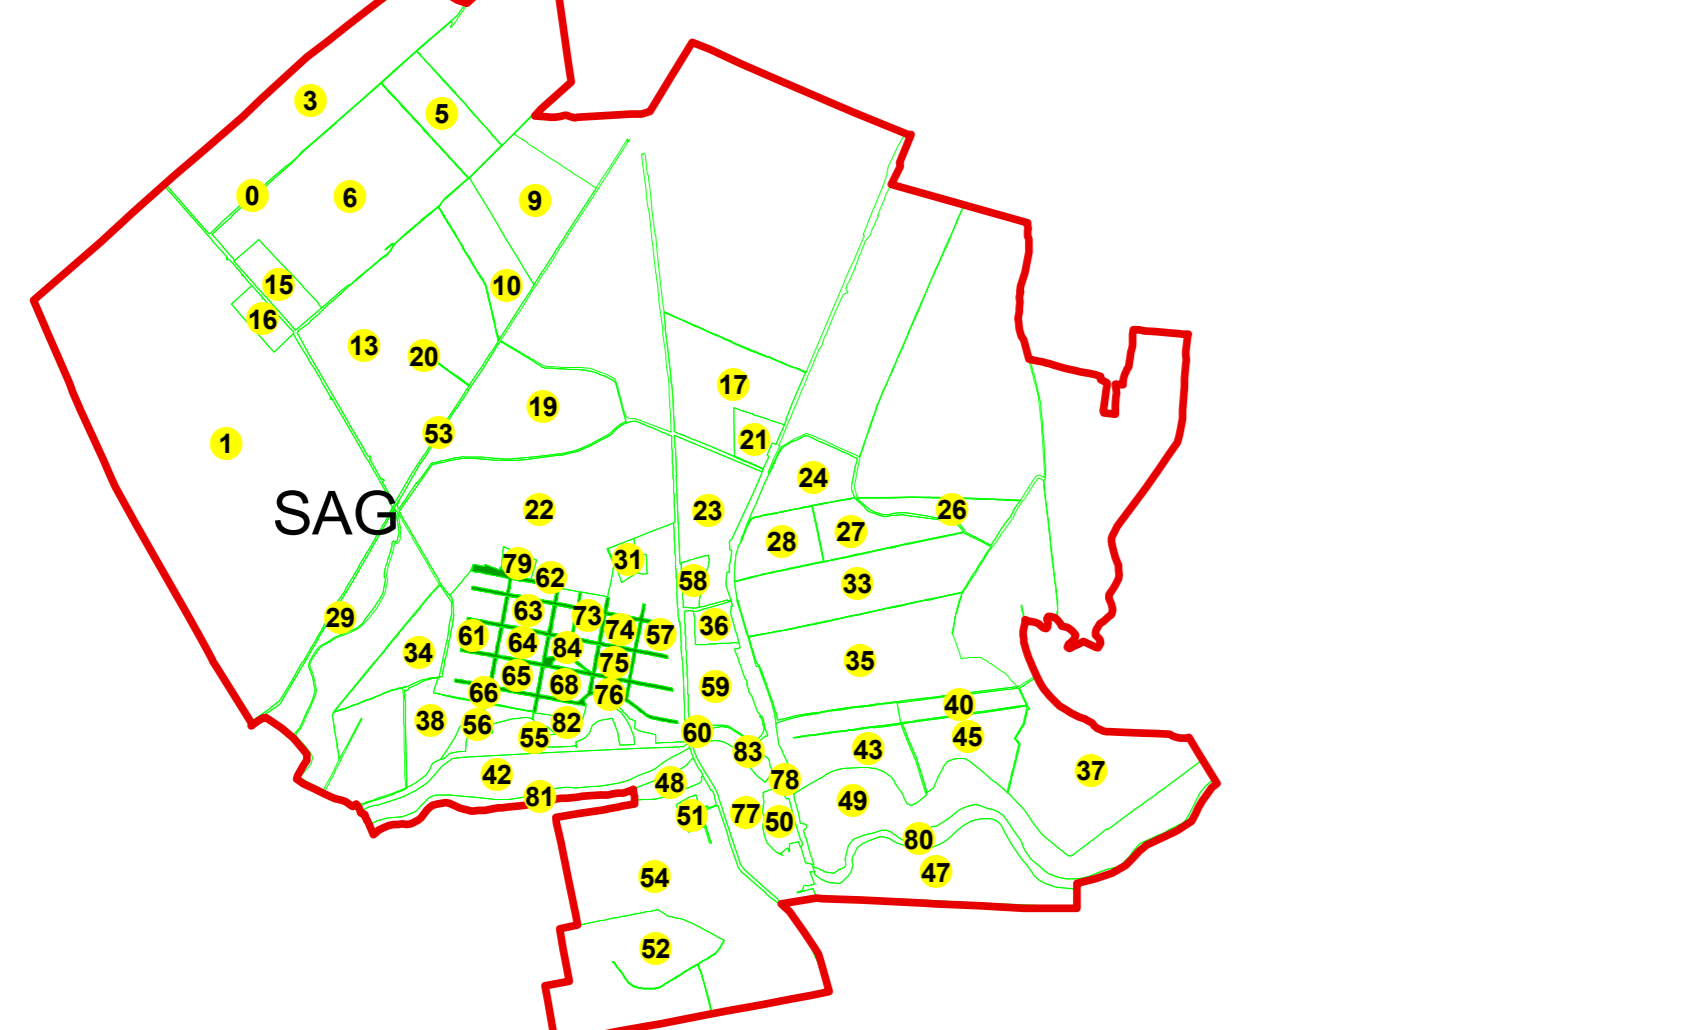

PL.2	PL.4
PL.1	PL.3

- Legenda
- SAG LIMITA U.A.T.
  - PARTA LIMITA UAT\_Vecine
  - LIMITA INTRAVILAN
  - SECTOR CADASTRAL
  - LIMITA IMOBIL
  - C1 LIMITA CONSTRUCTIE
  - Institutii
  - Scoala