


Schita cu dispunerea sectoarelor cadastrale

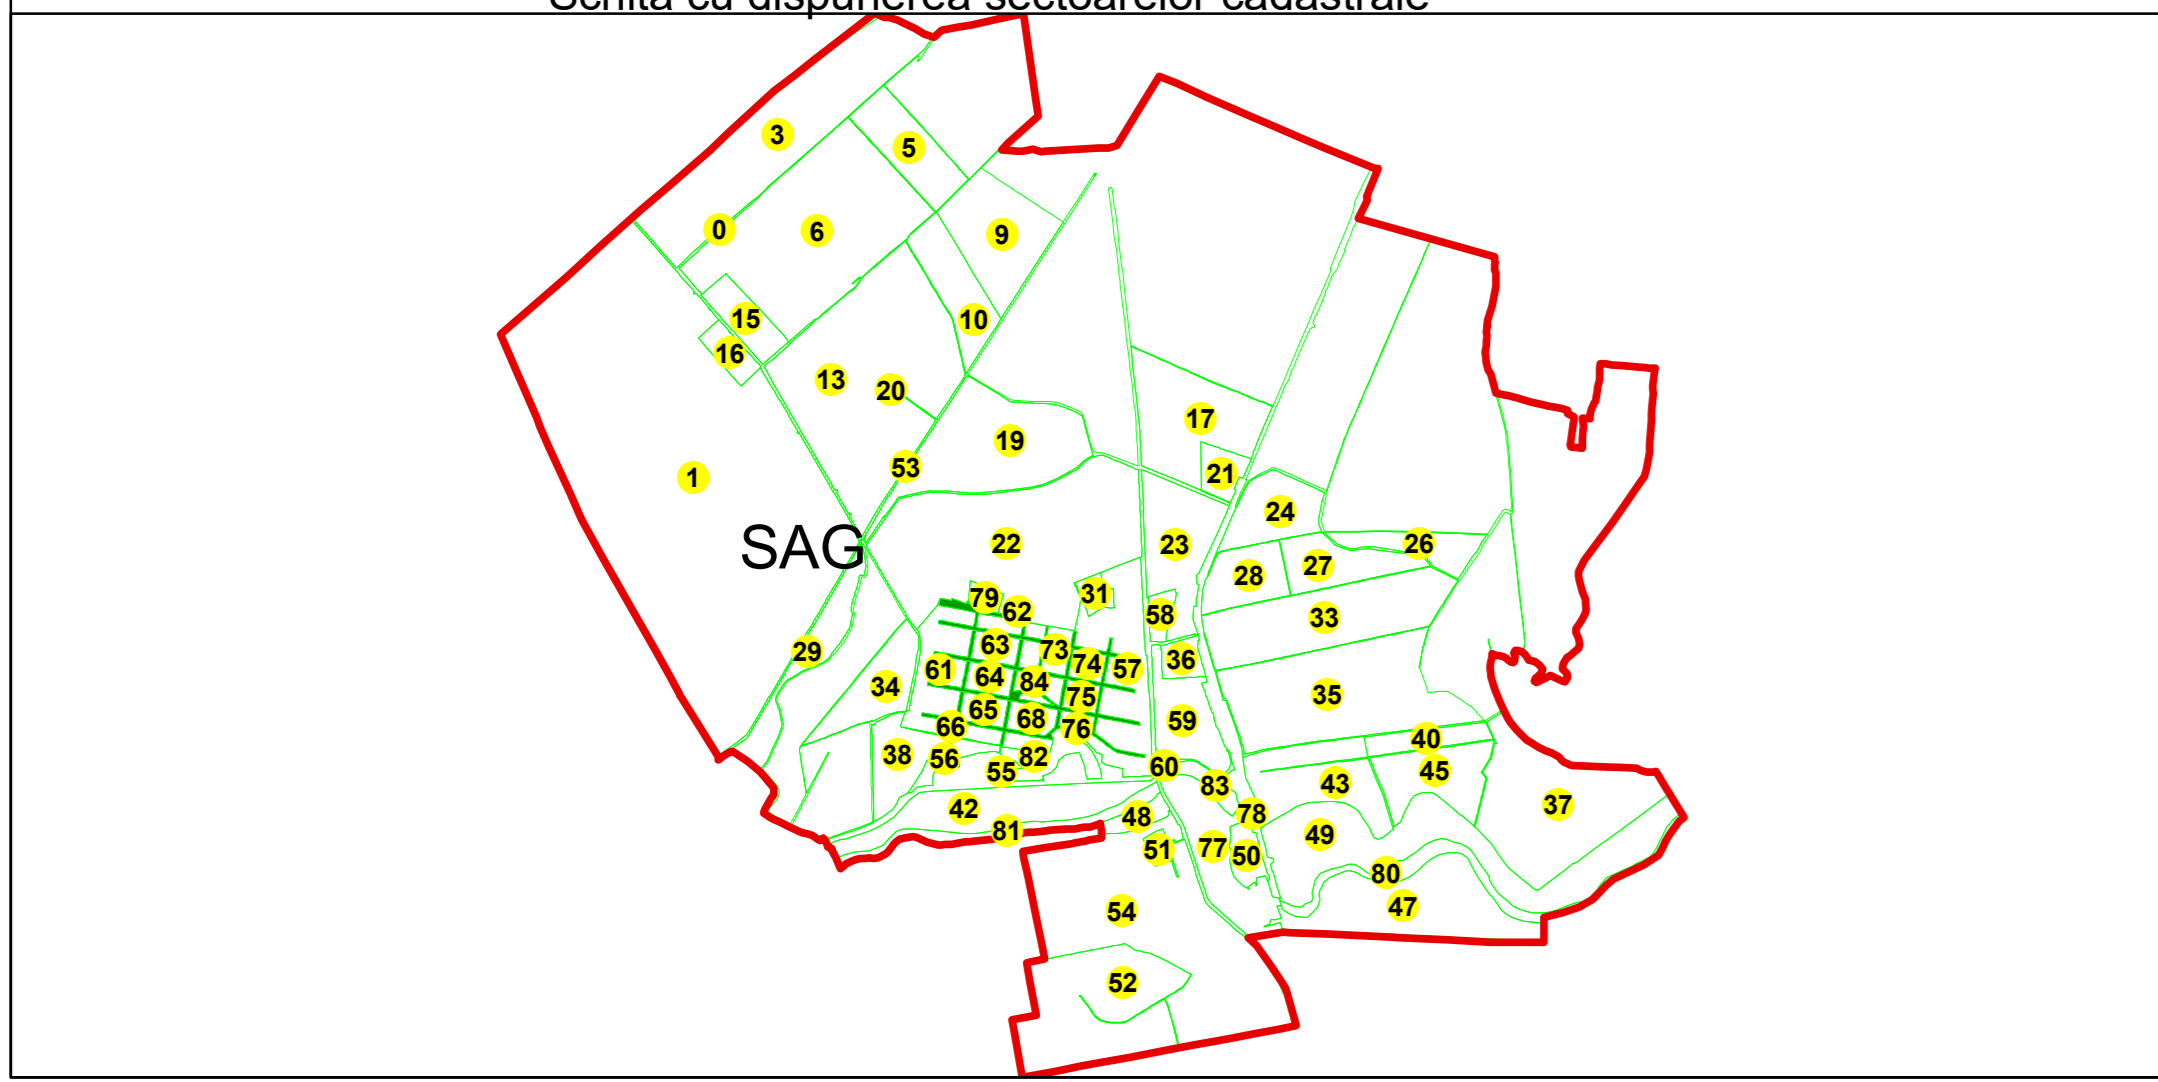

Schema cu dispunerea planselor

PL.2	PL.4
PL.1	PL.3

- Legenda
- SAG LIMITA U.A.T.
  - PARTA LIMITA UAT\_Vecine
  - S<sub>84</sub> LIMITA INTRAVILAN
  - 84 SECTOR CADASTRAL
  - 123 LIMITA IMOBIL
  - C1 LIMITA CONSTRUCTIE
  - r.Timis Hidrografe
  - INSTITUTII Scoala