


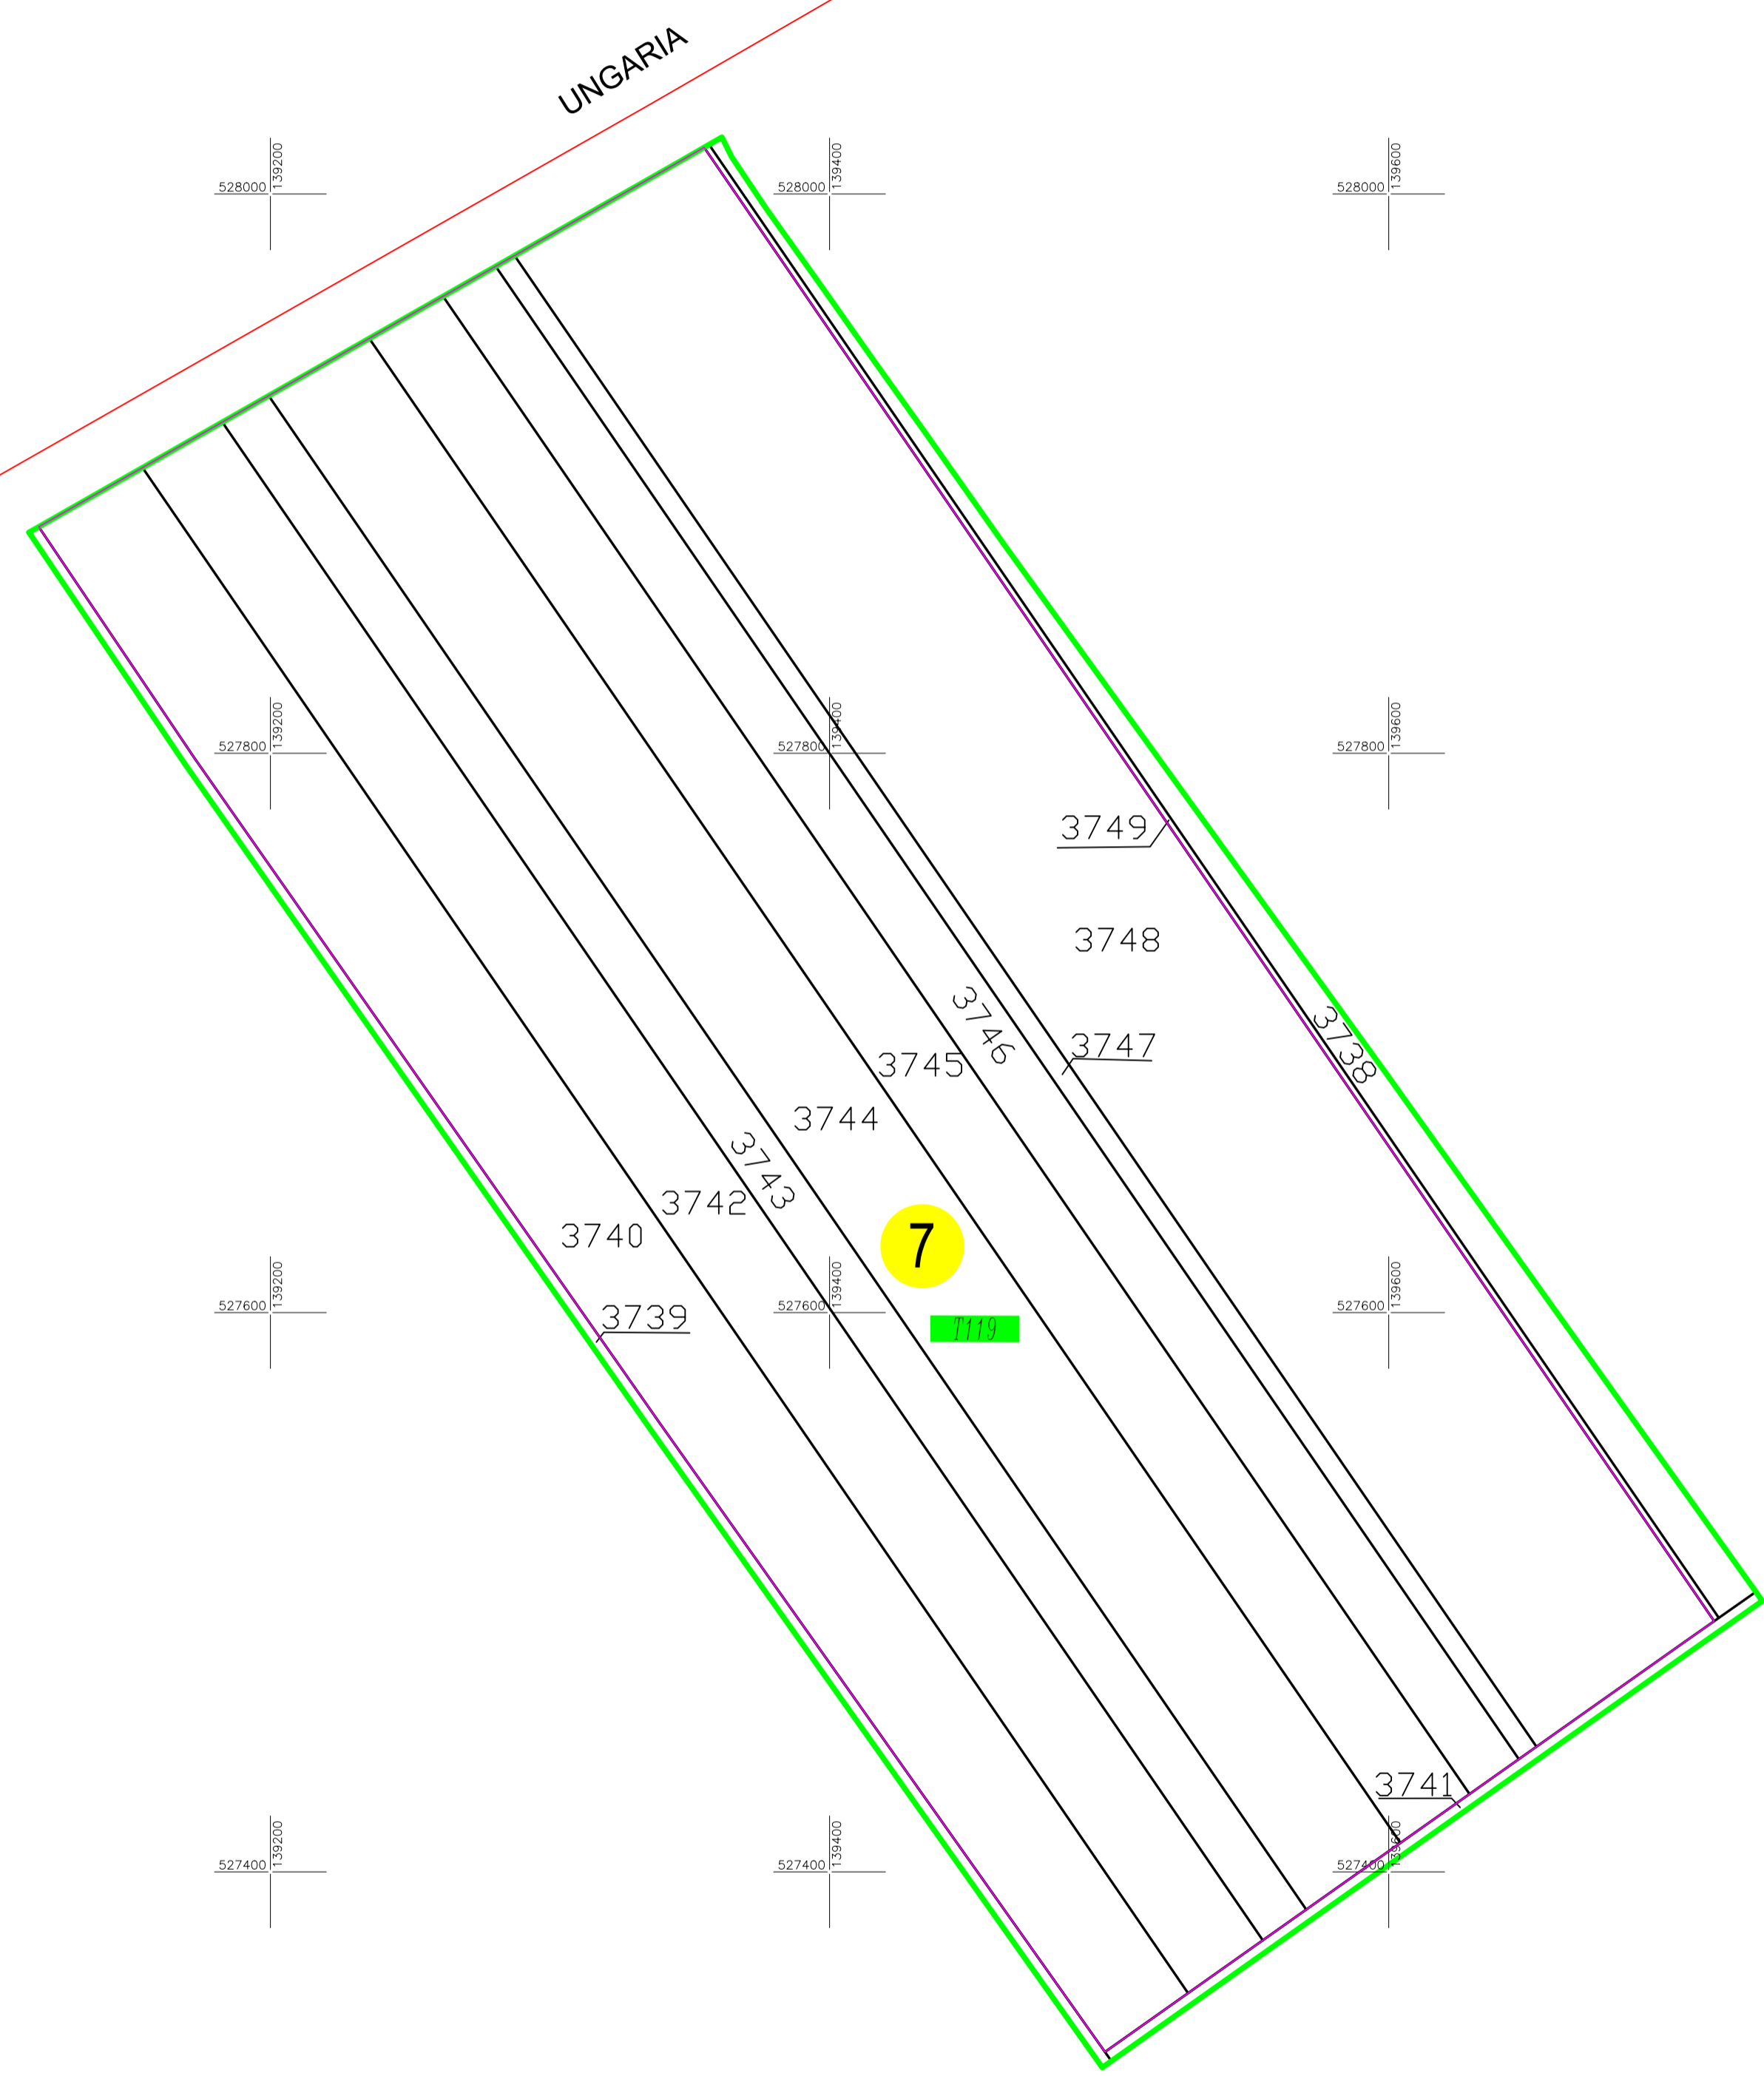


PLAN CADASTRAL
UAT BEBA VECHÉ
JUDEŢ TIMIŞ
Sector 7
Sistem de proiectie STEREOGRAFIC 1970
Copie spre publicare
Scara 1 : 2000



LEGENDA

Identificator	3738
Nr sector	7
Limita UAT	— (red line)
Limita Sector	— (green line)
Limita Tarla	— (magenta line)
Nr. Tarla	7119
Limita Imobil	— (black line)

Schita de dispunere a sectoarelor cadastrale UAT BEBA VECHÉ

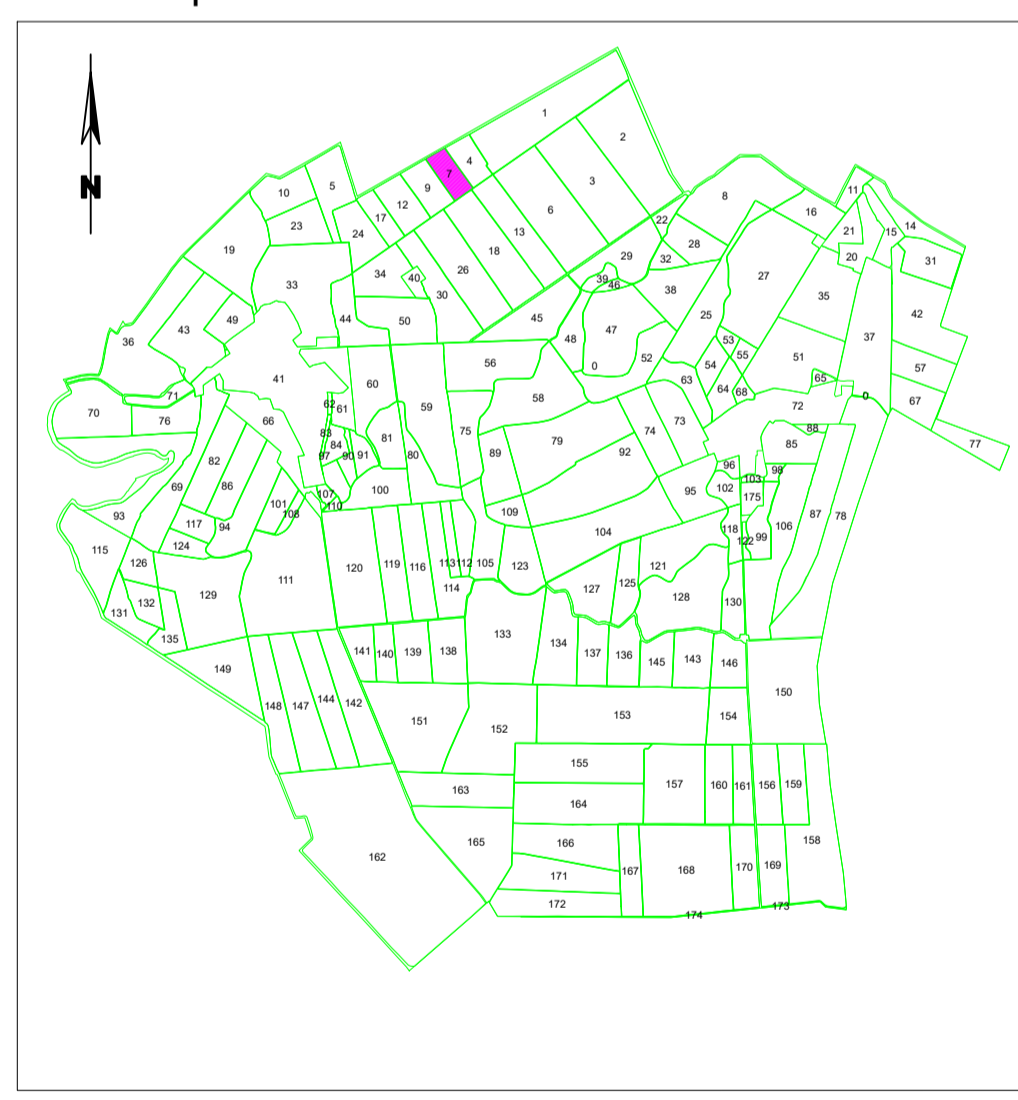

VIZAT,
COMISIA LOCALA DE FOND FUNCJAR
Presedinte Comisie
Data :

EXECUTANT:
CERTIFICAT DE AUTORIZARE
Nr. 1028/2013
S.C. PROCAD S.R.L.
COSMIN ALIN
DATA: 11.05.2013