


Schita cu dispunerea sectoarelor cadastrale

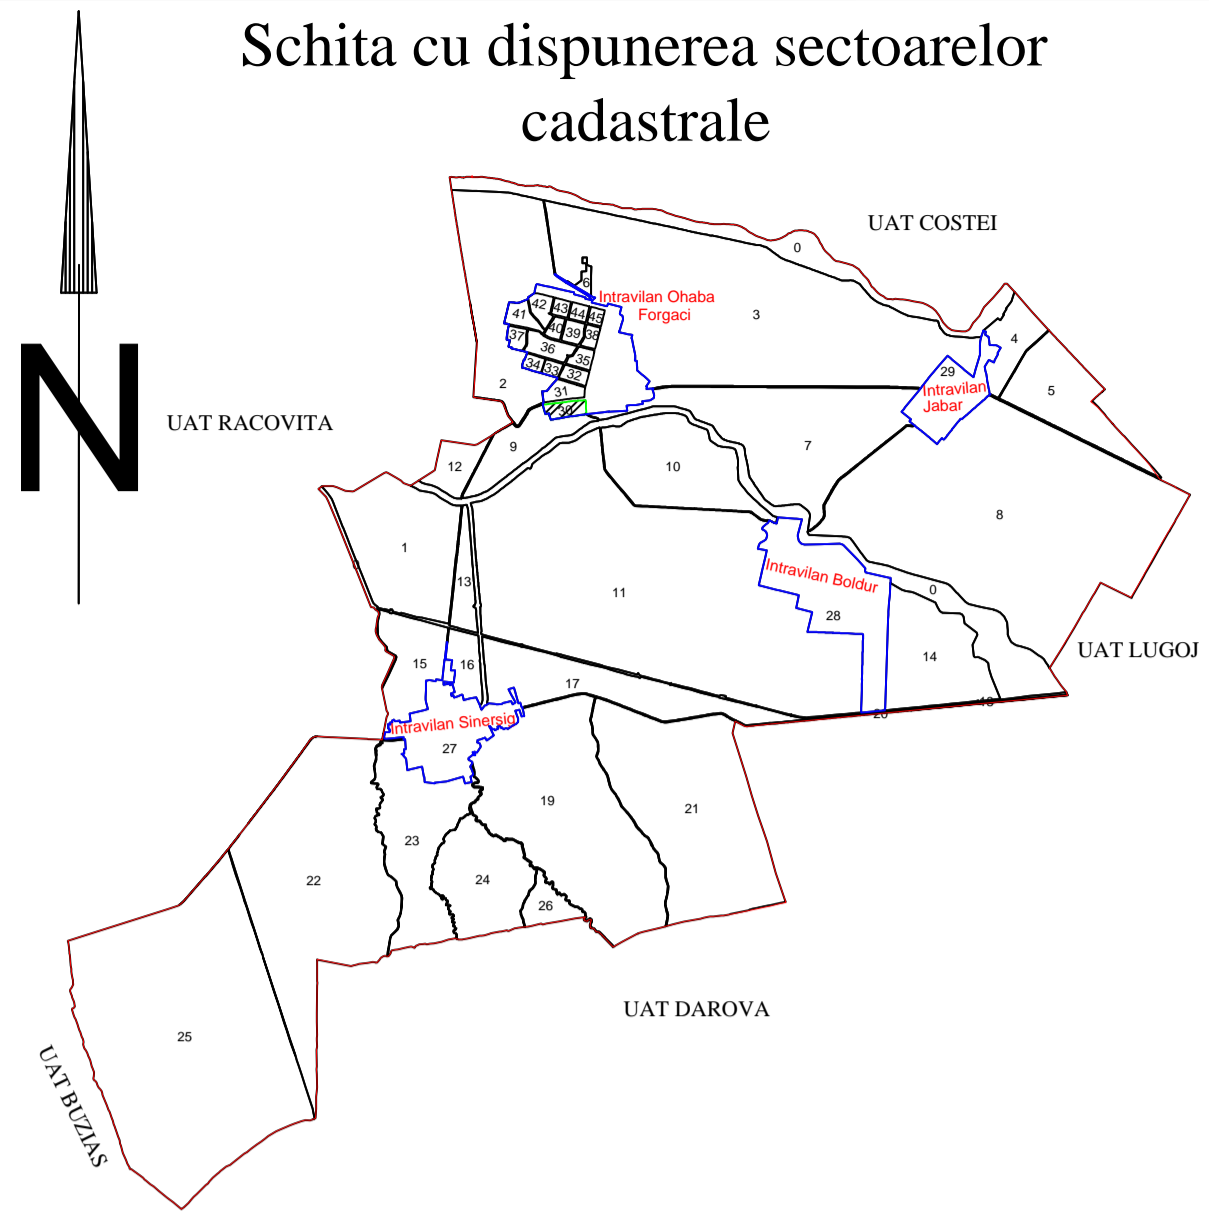


# PLAN CADASTRAL

UAT Boldur , Judetul Timis  
Sectorul 30  
Sistem de proiectie Stereografica 1970  
Spre publicare  
Scara 1:1000

Legenda:

ID imobil	6540
Cod constructie	C1
Nr. Postal	15
Nr. Sector	<b>30</b>
Limita Sector	— (green line)
Limita Imobil	— (black line)
Limita constructie	— (grey line)
Limita intravilan	— (blue line)
Tarla/Cvartal	— (cyan line)

## INTRAVILAN OHABA-FORGACI

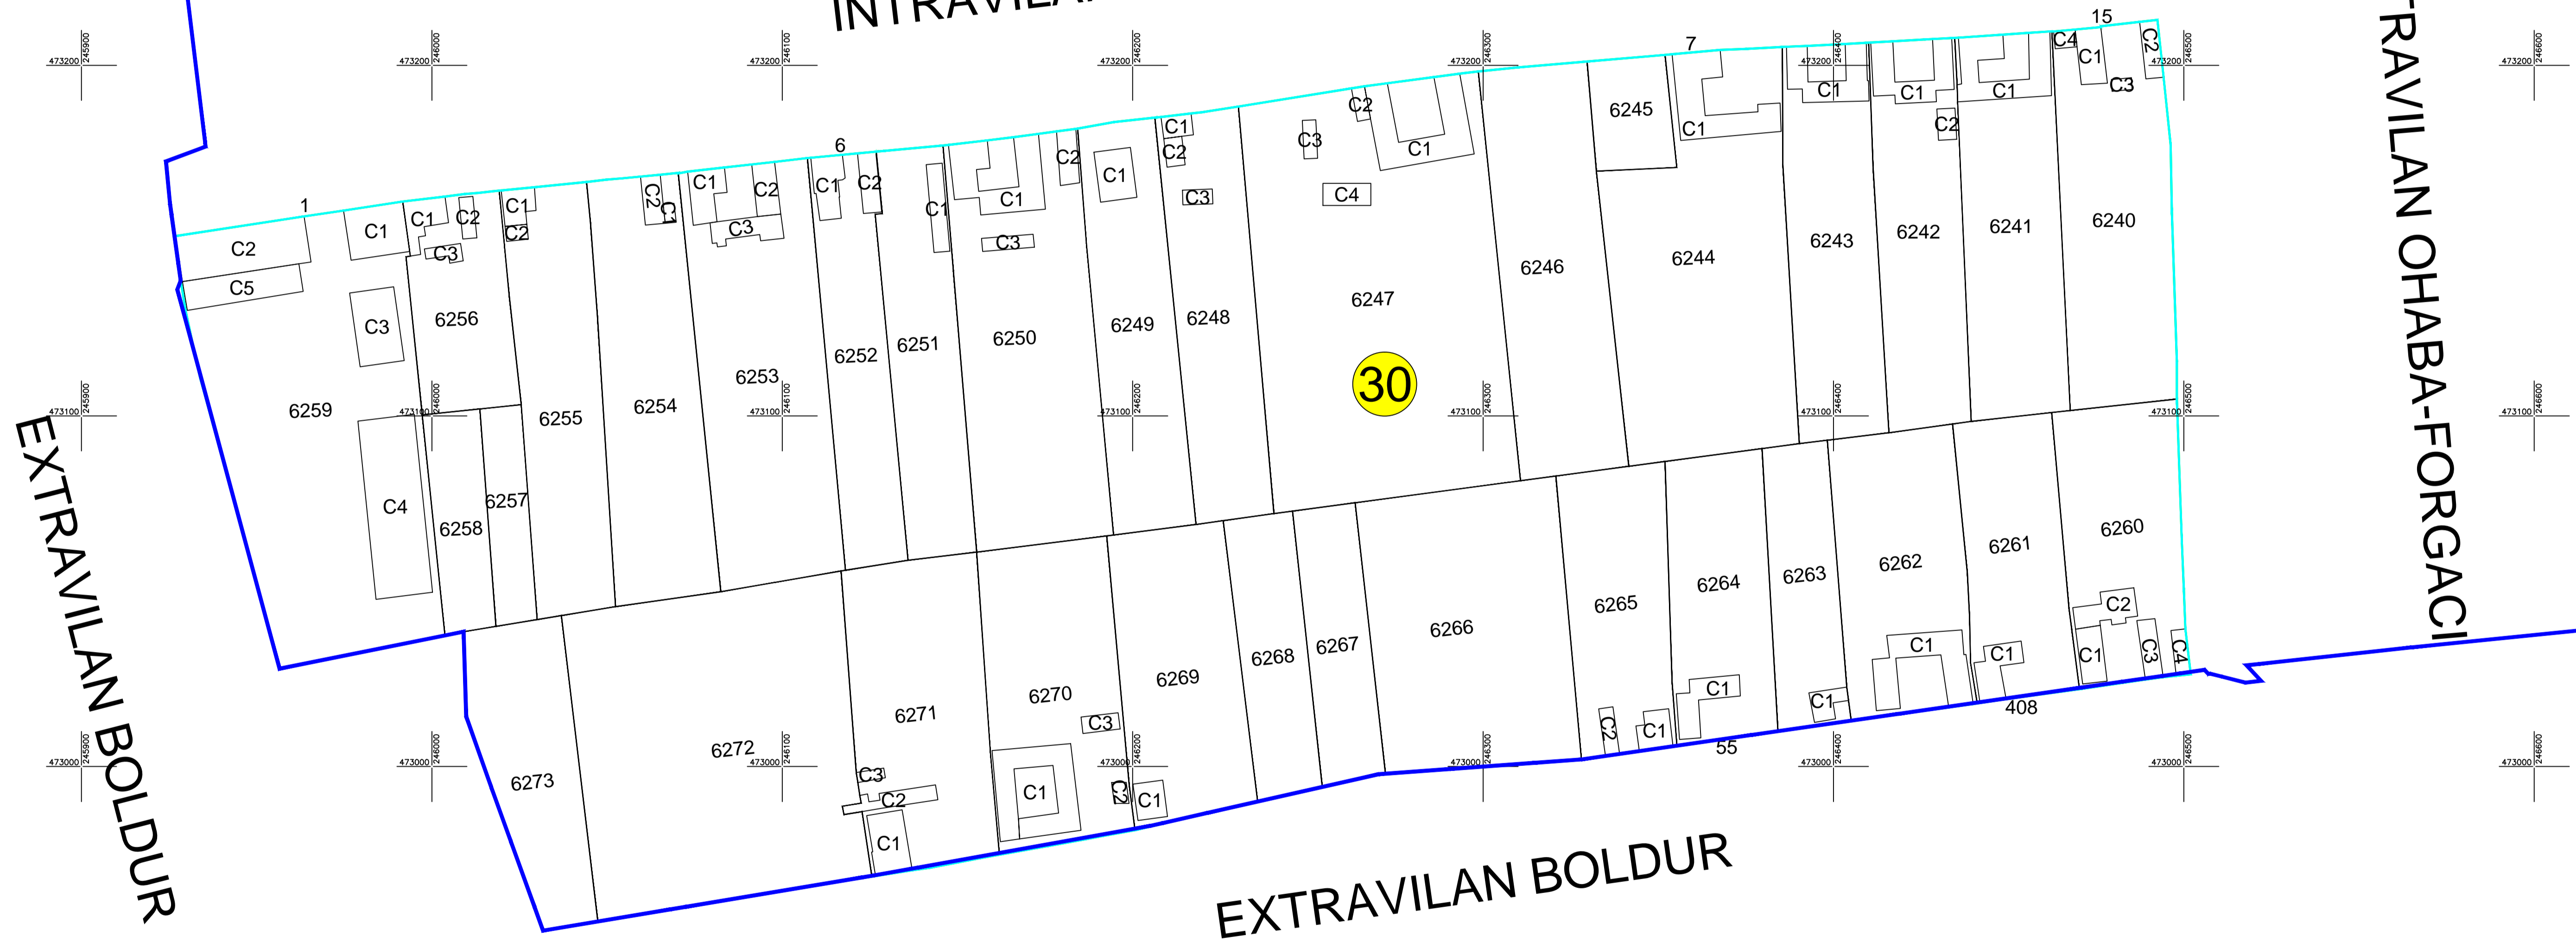

Executant  
CENTRU POPO DRAGOMIR TIM SRL  
ing. Dragomir Lucian Octavian

DE  
AUTORIZARE  
Seria:RO-B-F  
Nr. 0111/26.10.2010  
Lucian Octavian  
DRAGOMIR

CERTIFICAT  
DE  
AUTORIZARE  
Seria:RO-B-AJ  
Nr. 2260/15.12.2021  
TOFO DRAGOMIR  
TIM SFL  
CLASA III