


Schita cu dispunerea sectoarelor cadastrale

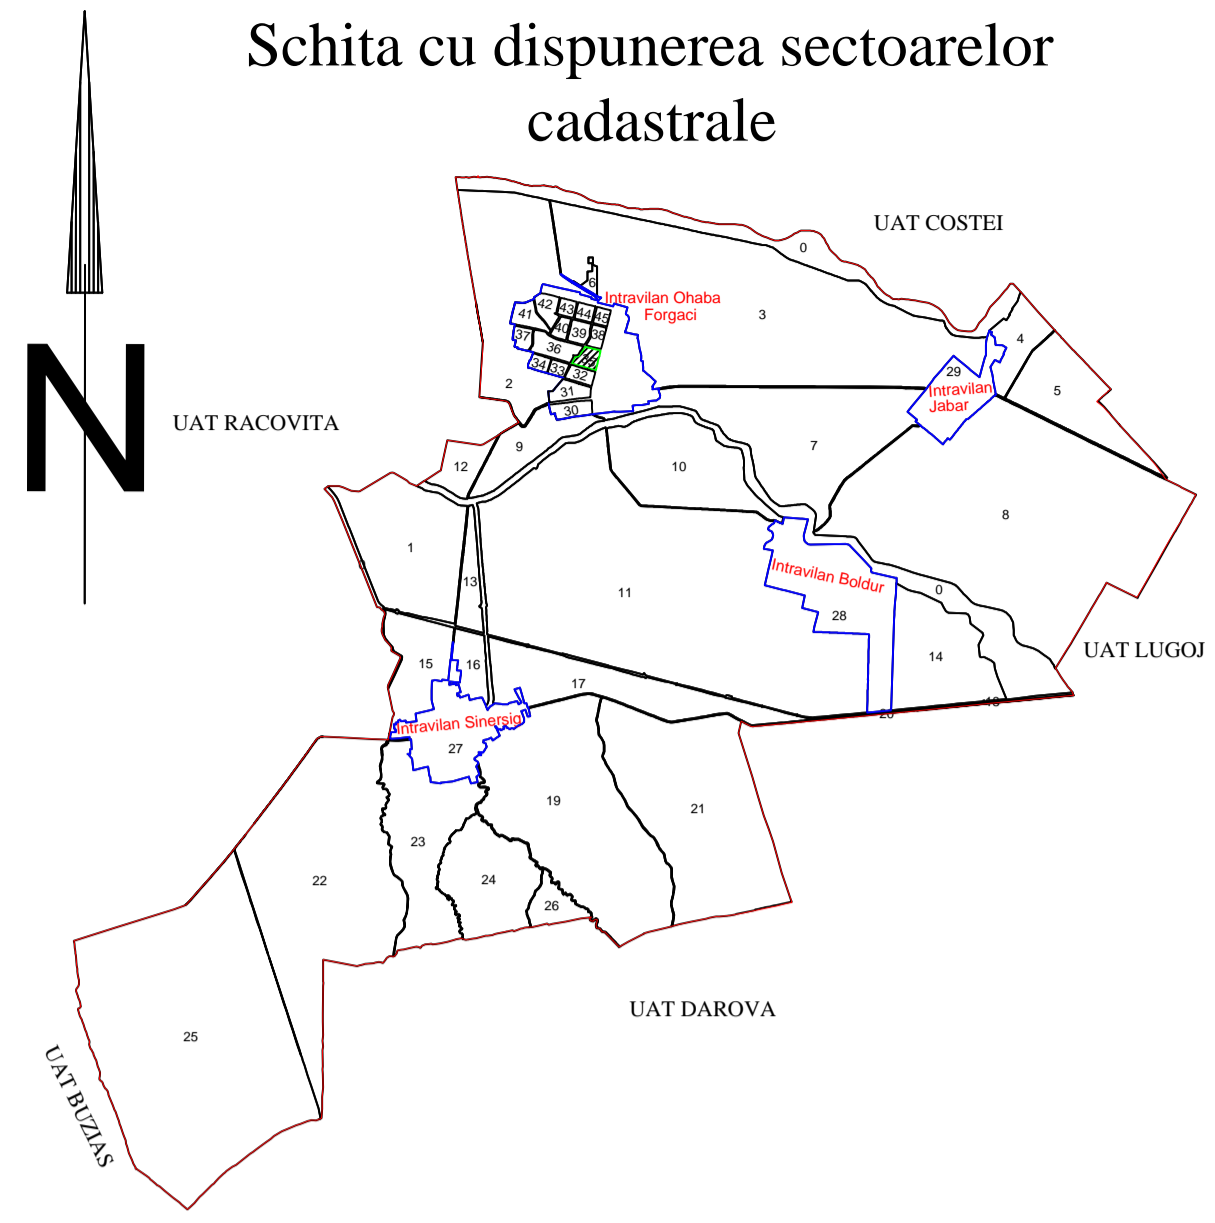

PLAN CADASTRAL

UAT Boldur , Judetul Timis
Sectorul 35
Sistem de proiectie Stereografica 1970
Spre publicare
Scara 1:1000

Legenda:


ID imobil	6417
Cod constructie	C1
Nr. Postal	375
Nr. Sector	35
Limita Sector	—
Limita Imobil	—
Limita constructie	—
Limita intravilan	—
Tarla/Cvartal	—

INTRAVILAN OHABA-FORGACI

INTRAVILAN OHABA-FORGACI

INTRAVILAN OHABA-FORGACI

INTRAVILAN OHABA-FORGACI

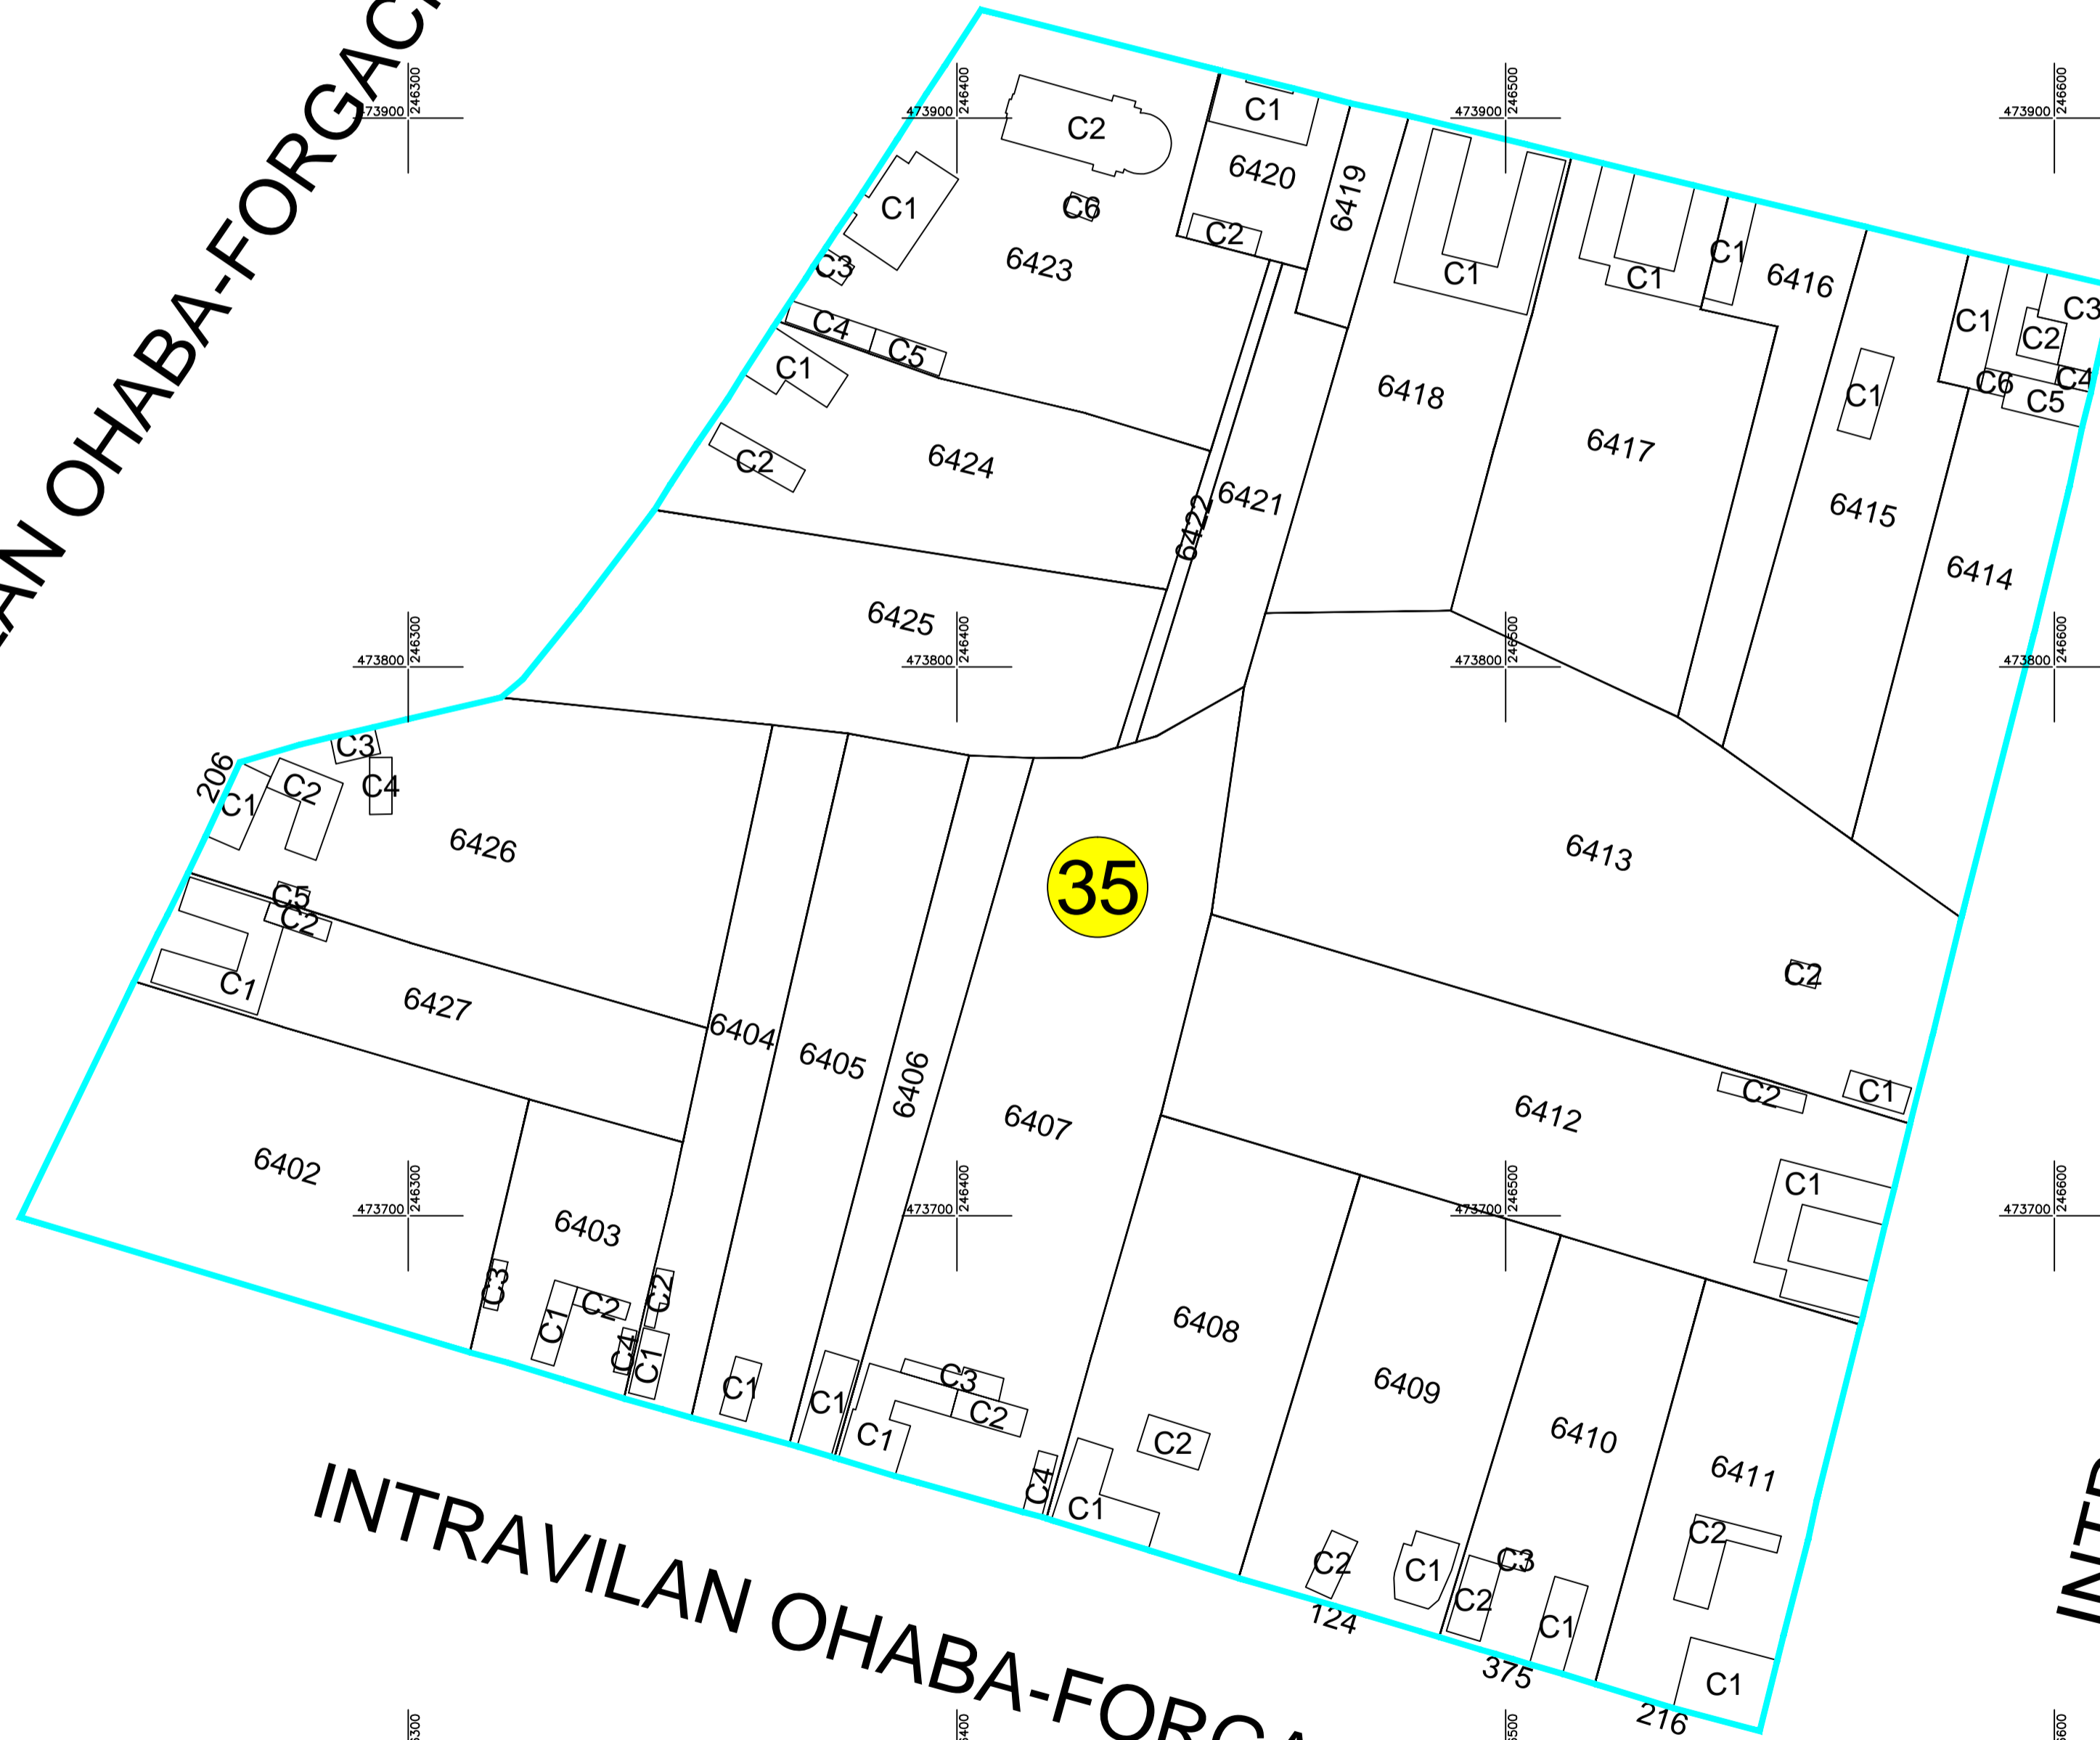

Executant,
SG TOPO DRAGOMIR TIM SRL
ing. Topograf Lucian Cravariu

CERTIFICAT DE AUTORIZARE
Seria: RO-B-F
Nr. 2260/15.12.2021
TOPO DRAGOMIR
TIM SRL
CATEGORIA D
CLASA II

CERTIFICAT DE AUTORIZARE
Seria: RO-B-F
Nr. 2260/15.12.2021
TOPO DRAGOMIR
TIM SRL
CATEGORIA D
CLASA II