



PLAN CADASTRAL
 UAT Boldur , Judetul Timis
 Sectorul 37
 Sistem de proiectie Stereografica 1970
 Spre publicare
 Scara 1:1000

Legenda:

ID imobil	6648
Cod constructie	C1
Nr. Postal	276
Nr. Sector	37
Limita Sector	—
Limita Imobil	—
Limita constructie	—
Limita intravilan	—
Tarla/Cvartal	—

EXTRAVILAN BOLDUR

EXTRAVILAN BOLDUR

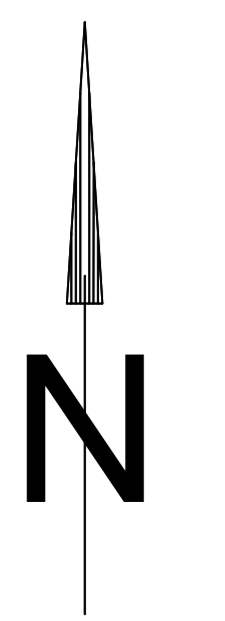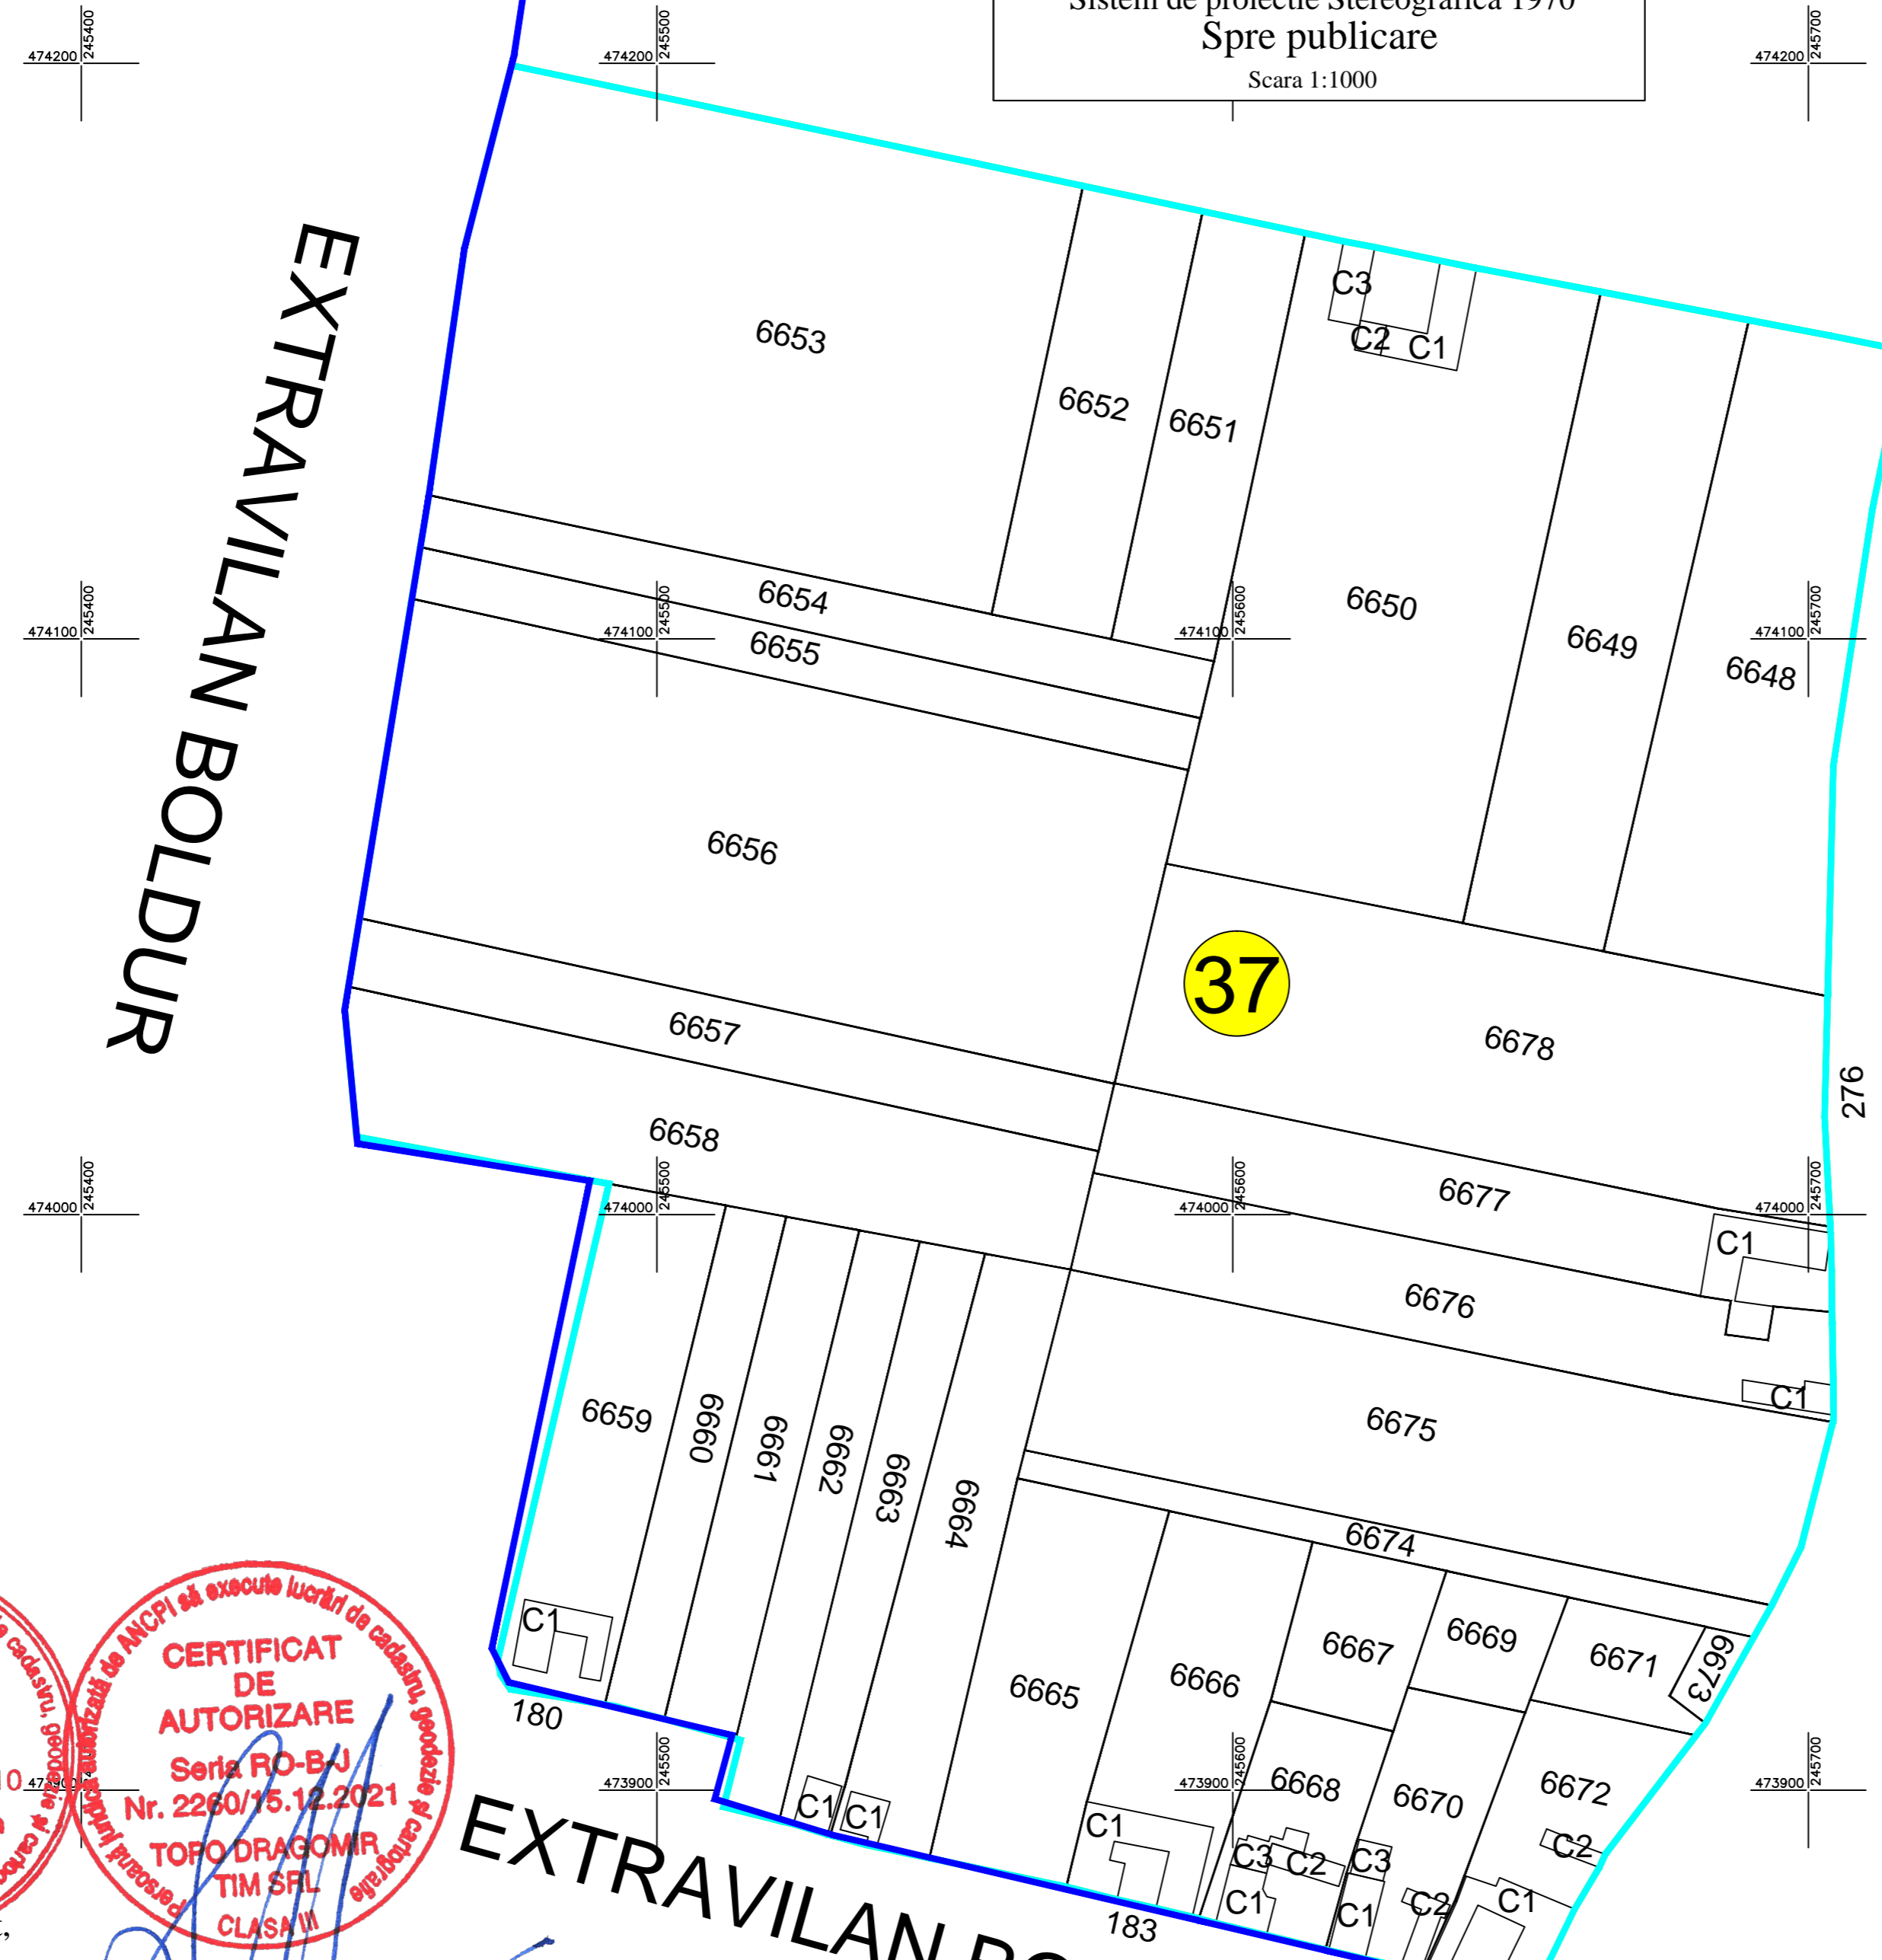

CERTIFICAT DE AUTORIZARE
 Seria:RO-B-F
 Nr. 0111/26.10.2010
Lucian Octavian DRAGOMIR
 CATEGORIA D de autorizare

CERTIFICAT DE AUTORIZARE
 Seria:RO-B-J
 Nr. 2260/15.12.2021
TOPO DRAGOMIR TIM SRL
 CLASA III

SC TOPO DRAGOMIR TIM SRL
 ing.Dragomir Lucian Octavian

Data : 05.04.2023

