


Schita cu dispunerea sectoarelor cadastrale

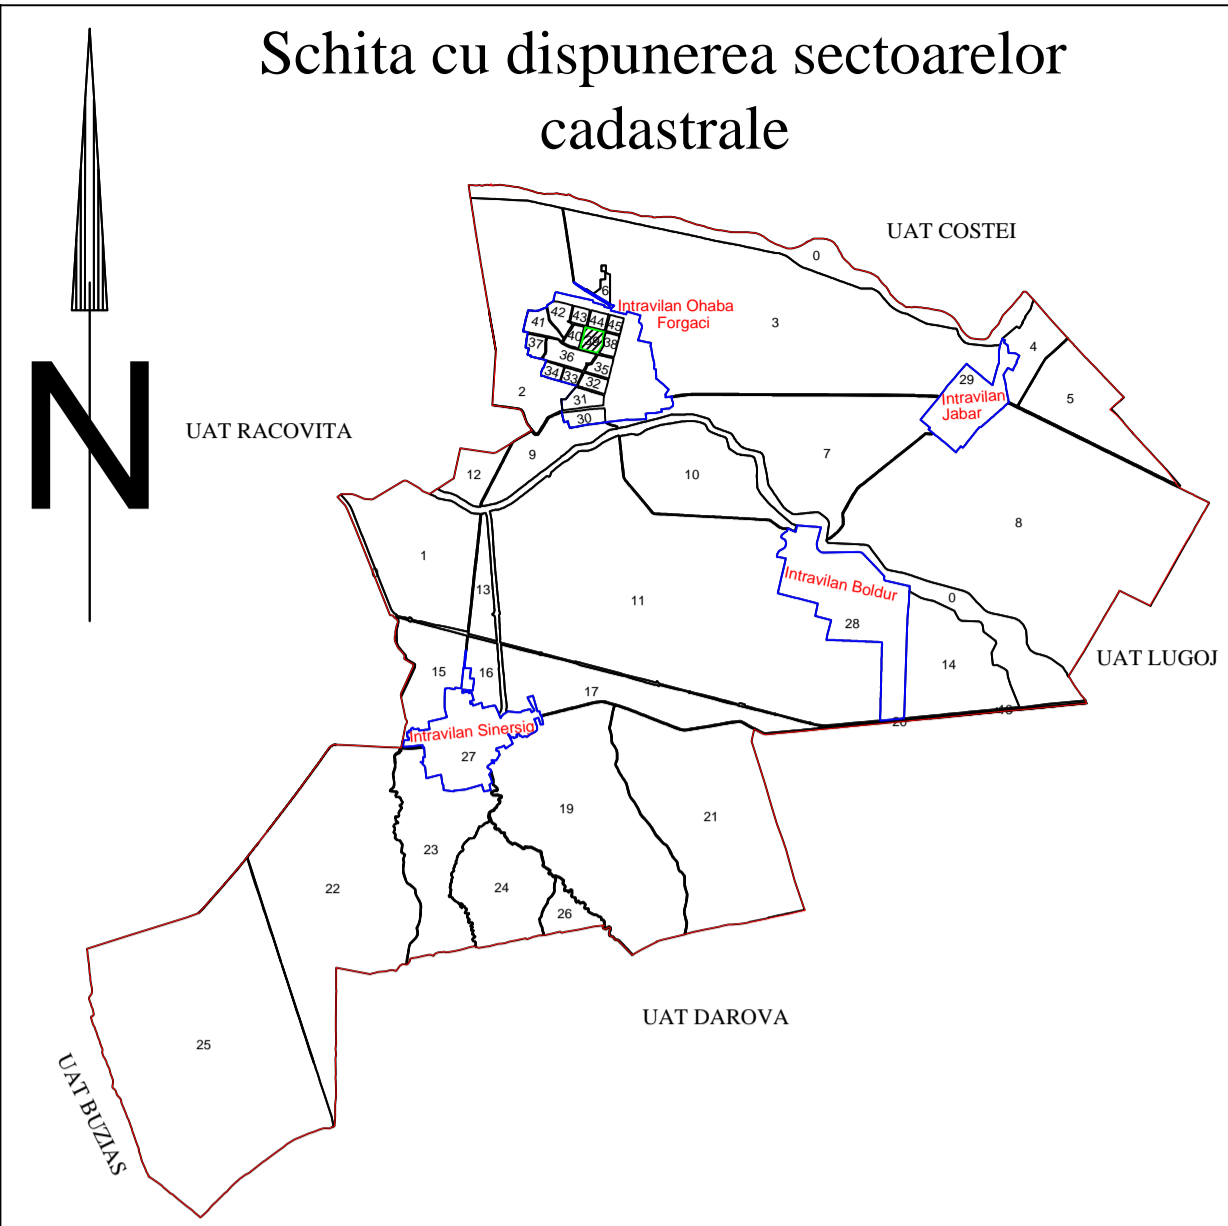


PLAN CADASTRAL

UAT Boldur , Judetul Timis
Sectorul 39
Sistem de proiectie Stereografica 1970
Spre publicare
Scara 1:1000

Legenda:

ID imobil	6633
Cod constructie	C1
Nr. Postal	367
Nr. Sector	39
Limita Sector	—
Limita Imobil	—
Limita constructie	—
Limita intravilan	—
Tarla/Cvartal	—

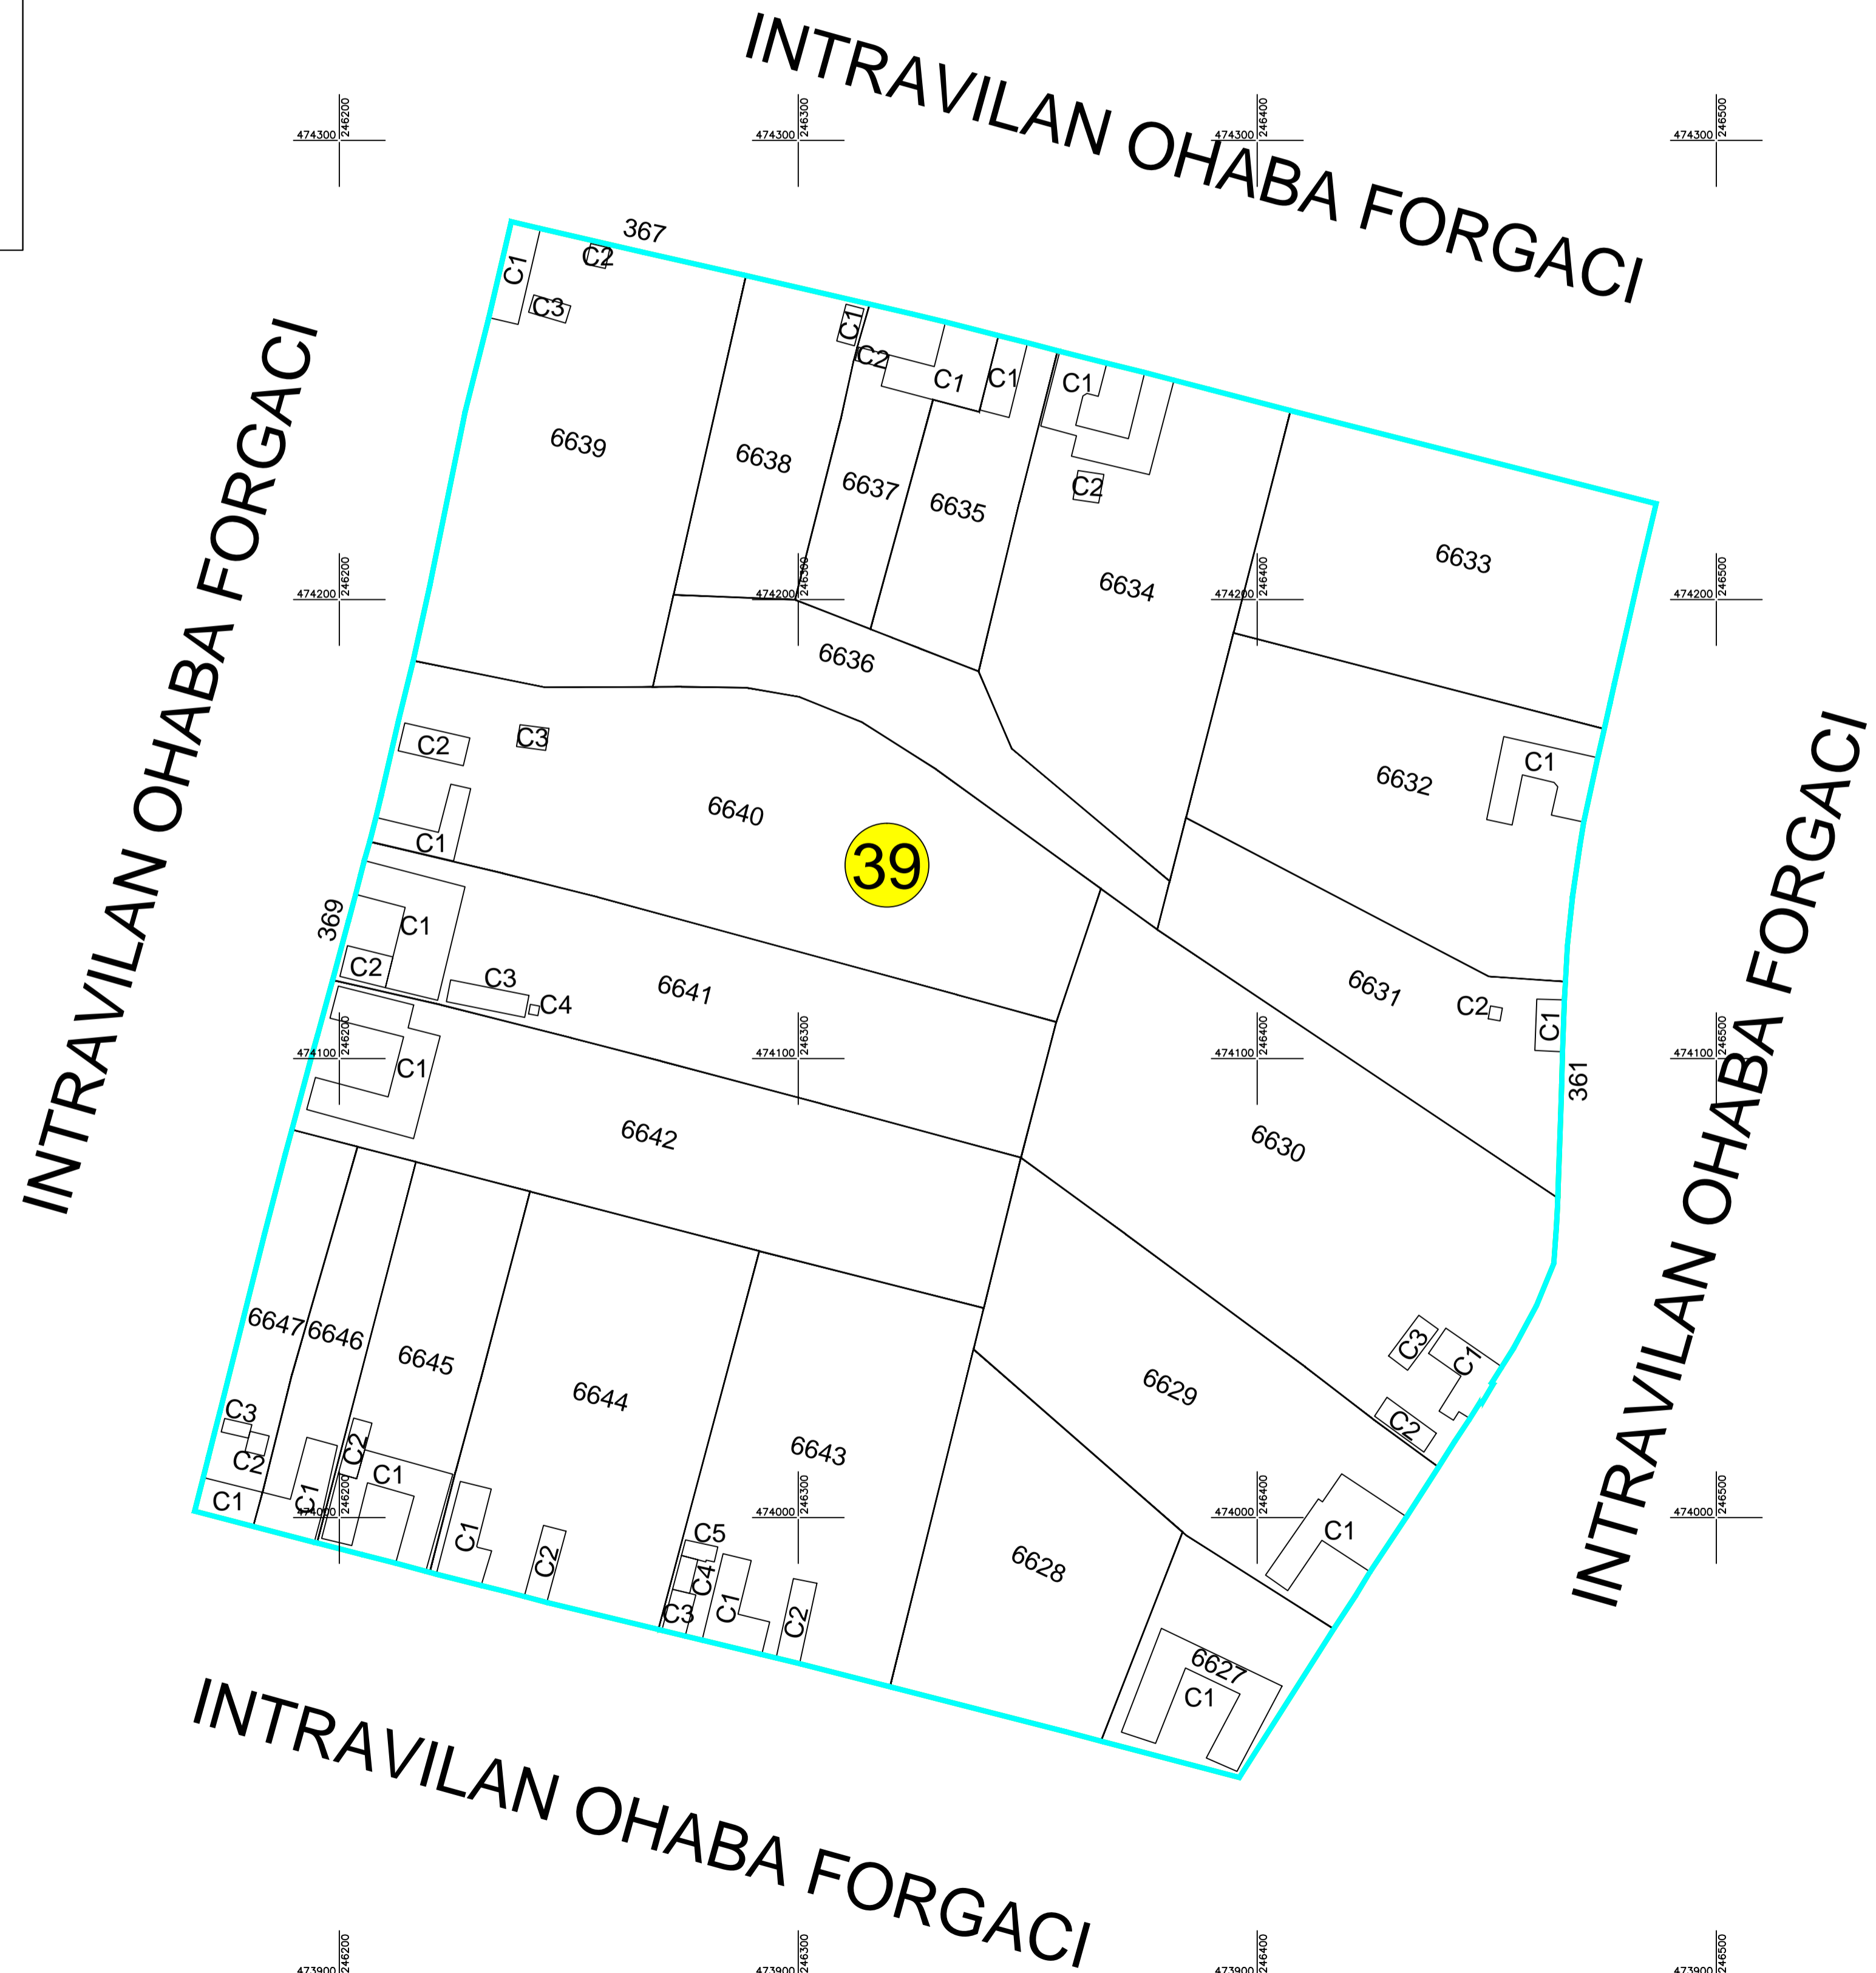

Executant,
SG TOPO DRAGOMIR TIM SRL
ing. Dragomir Lucian Octavian
DE
AUTORIZARE
Seri: RO-B-F
Nr. 0111/26.10.2010
Lucian Octavian
DRAGOMIR

CERTIFICAT
DE
AUTORIZARE
Seri: RO-B-F
Nr. 2260/75.12.2021
TOPO DRAGOMIR
TIM SRL
CLASA II