


Schita cu dispunerea sectoarelor cadastrale

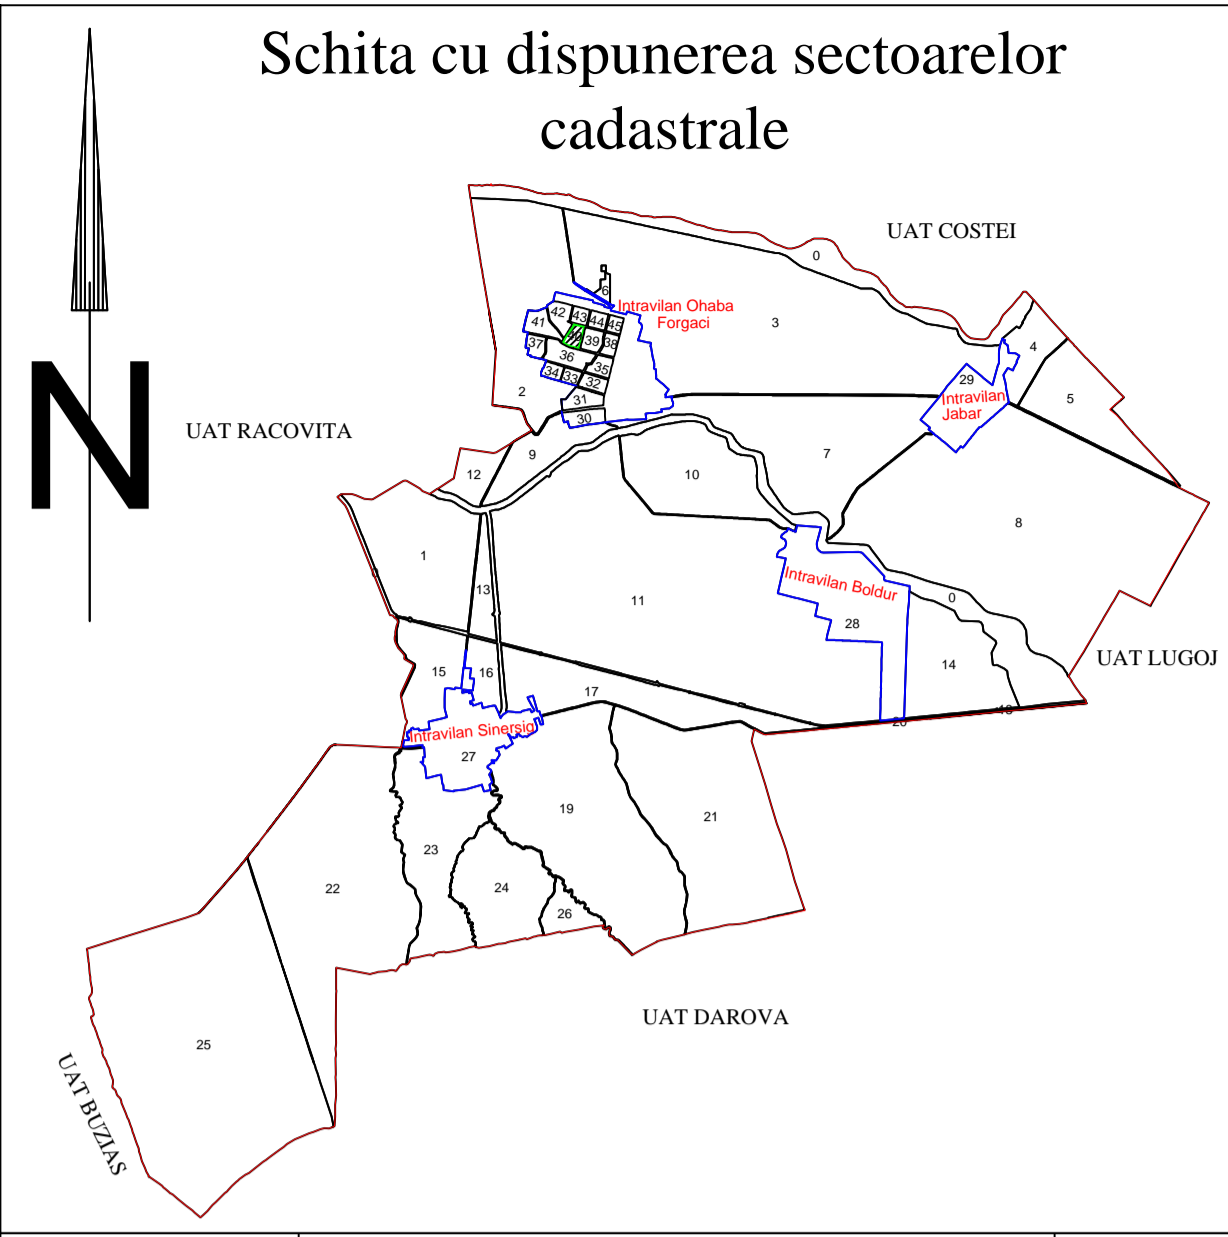


PLAN CADASTRAL

UAT Boldur , Judetul Timis
Sectorul 40
Sistem de proiectie Stereografica 1970
Spre publicare
Scara 1:1000

Legenda:

ID imobil	6620
Cod constructie	C1
Nr. Sector	40
Limita Sector	—
Limita Imobil	—
Limita constructie	—
Limita intravilan	—
Tarla/Cvartal	—

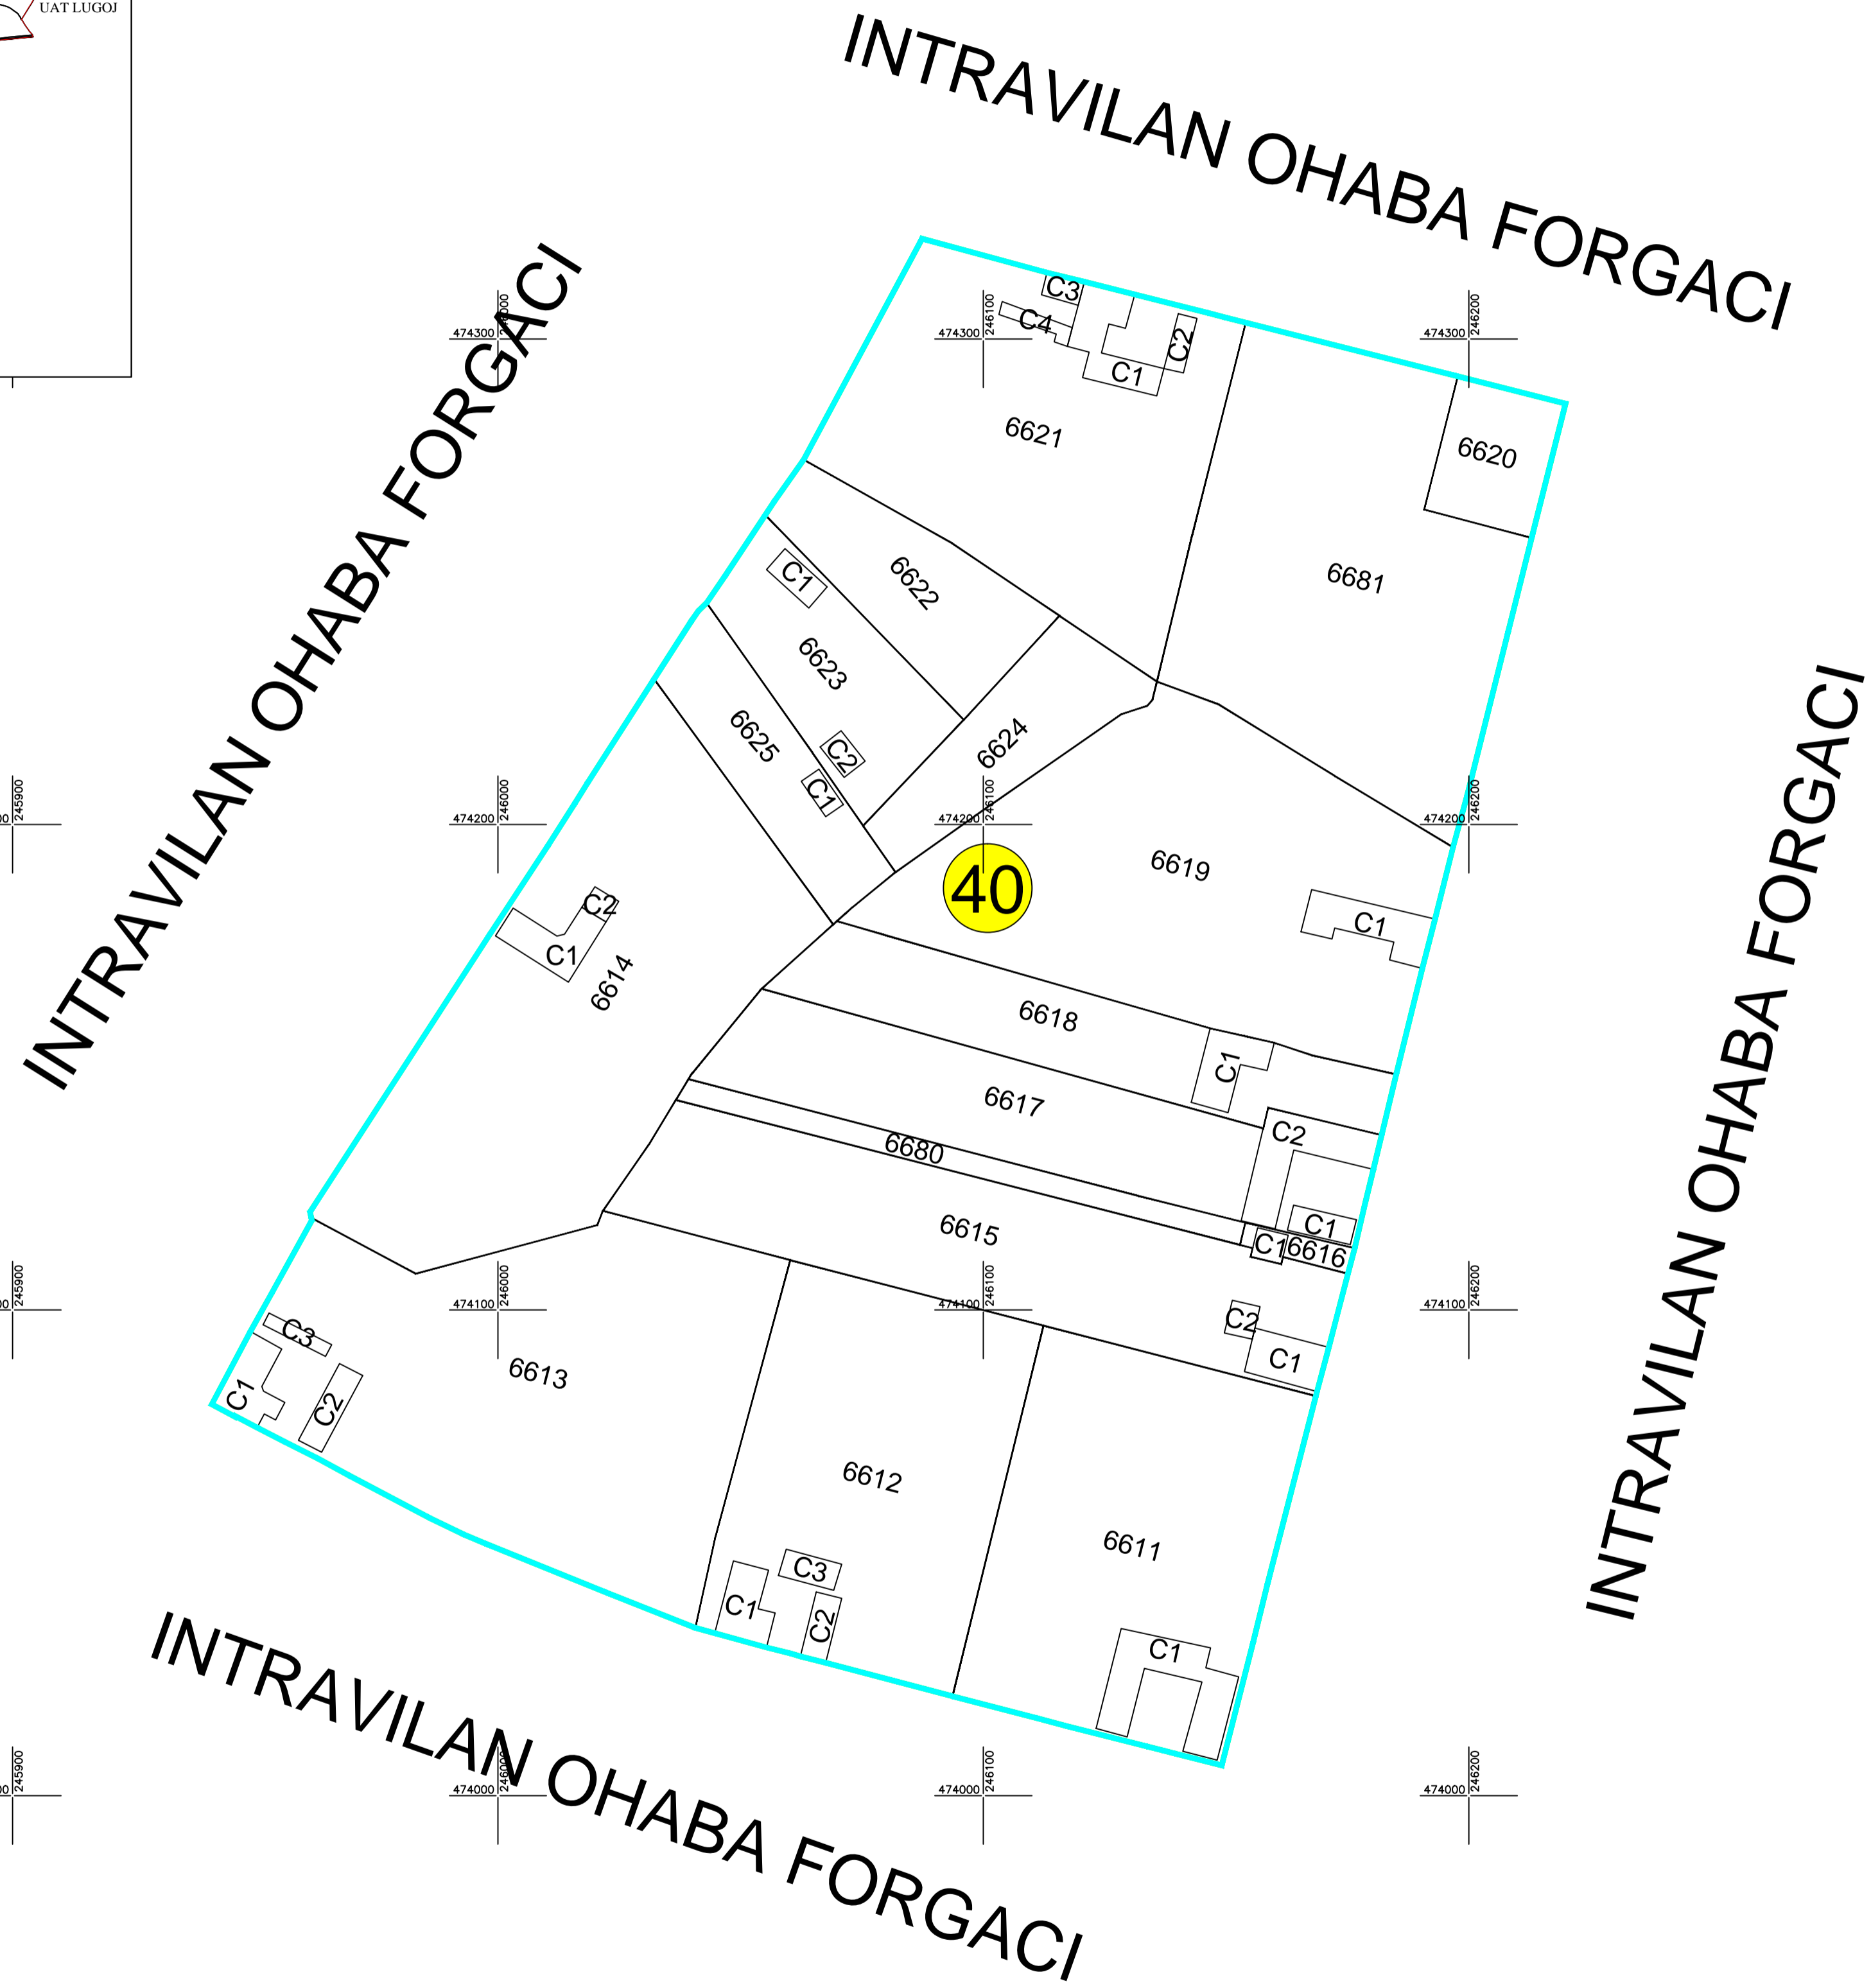

Executant,

SG TOPO DRAGOMIR TIM SRL
ing. Dragomir Lucian Octavian

CERTIFICAT DE AUTORIZARE
Seria: RO-B-F
Nr. 0111/26.10.2010

CERTIFICAT DE AUTORIZARE
Seria: RO-B-F
Nr. 2260/75.12.2021

Lucian Octavian DRAGOMIR

TOPO DRAGOMIR TIM SRL
CLASA II