

Schita cu dispunerea sectoarelor cadastrale



PLAN CADASTRAL

UAT Boldur , Judetul Timis
Sectorul 43
Sistem de proiectie Stereografica 1970
Spre publicare
Scara 1:1000

Legenda:

ID imobil 6437
Cod constructie C1
Nr. Postal 467
Nr. Sector **43**

Limita Sector ———
Limita Imobil ———
Limita constructie ———
Limita intravilan ———
Tarla/Cvartal ———

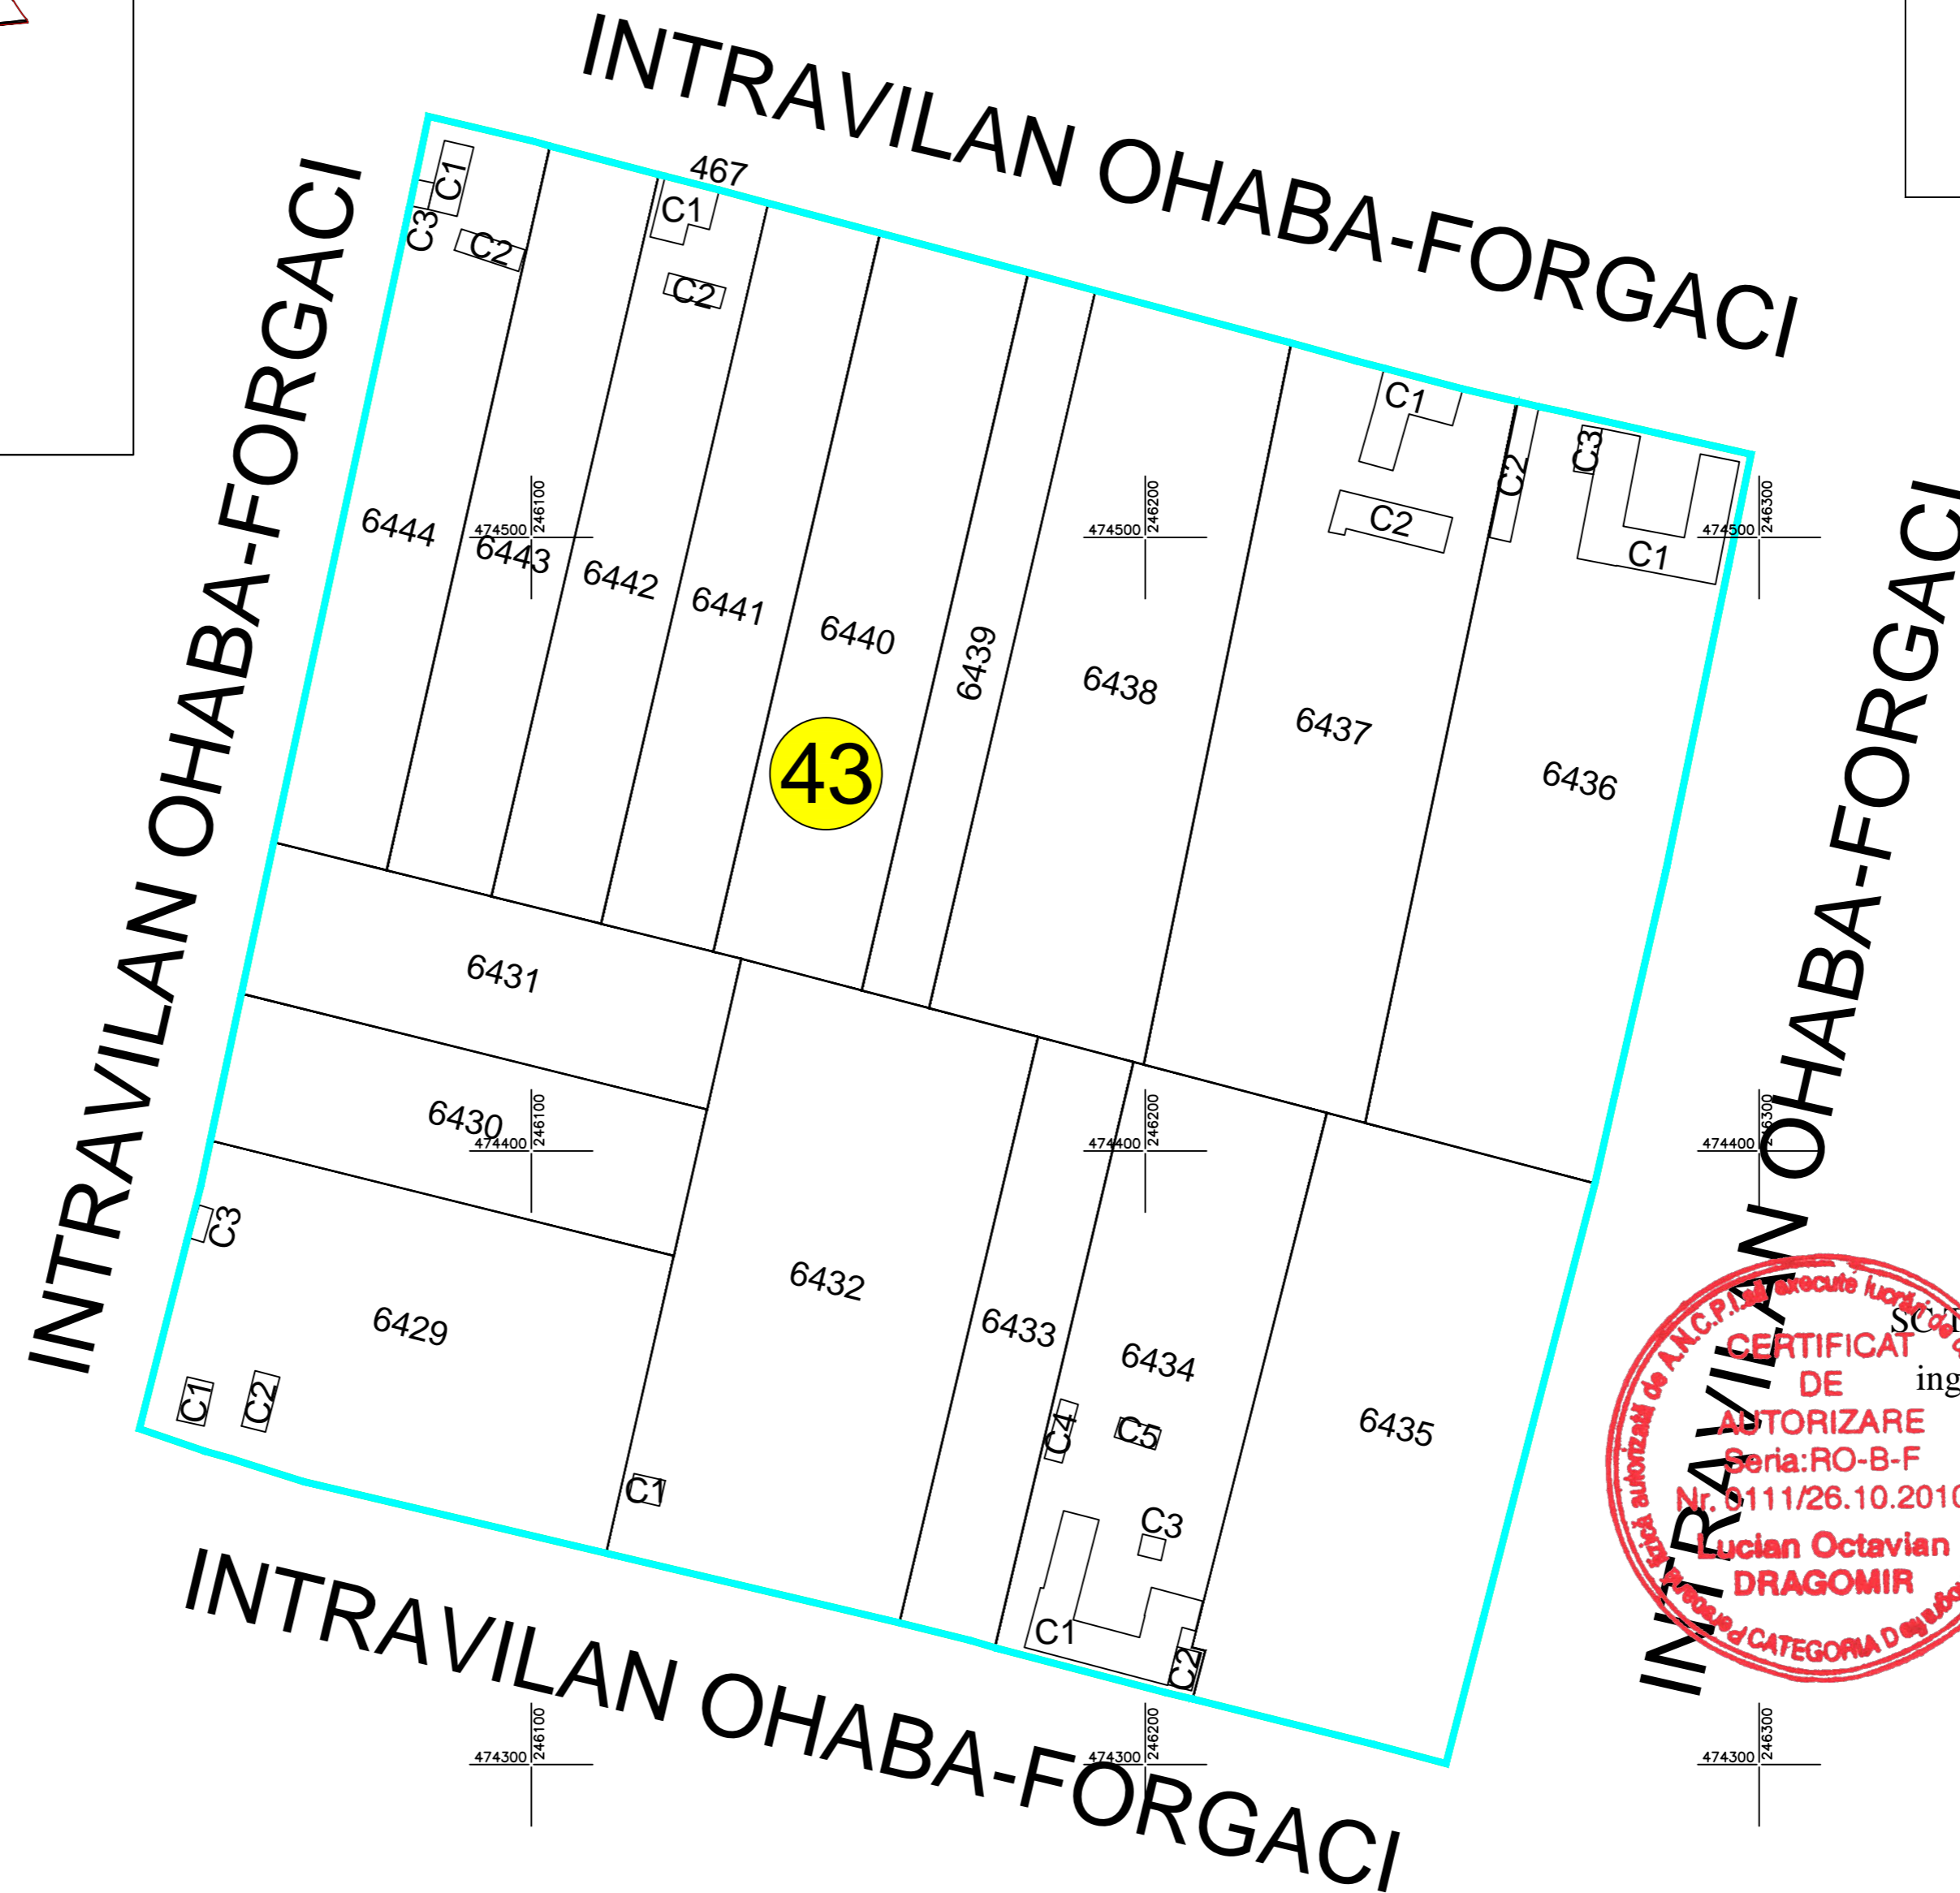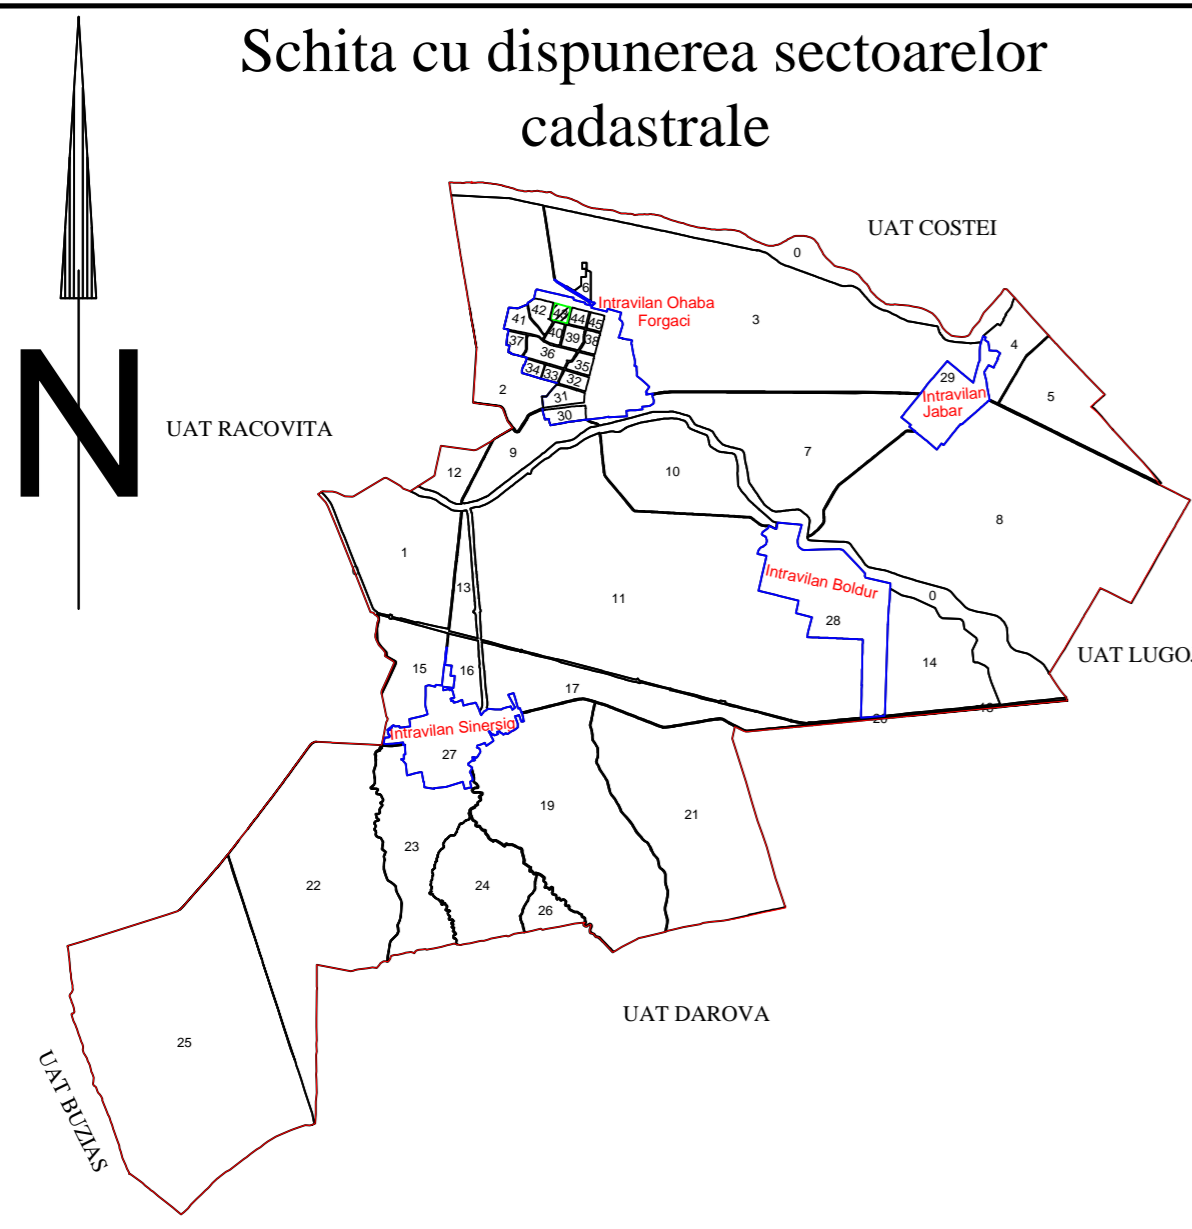

Executant,
SC TOPO DRAGOMIR TIM SRL
ing. Dragomir Lucian Octavian
CERTIFICAT DE AUTORIZARE
Seria: RO-B-F
Nr. 9111/26.10.2010
Lucian Octavian DRAGOMIR

CERTIFICAT DE AUTORIZARE
Seria: RO-B-J
Nr. 2260/15.12.2021
TOPO DRAGOMIR TIM SRL
CLASA III