


Schita cu dispunerea sectoarelor cadastrale

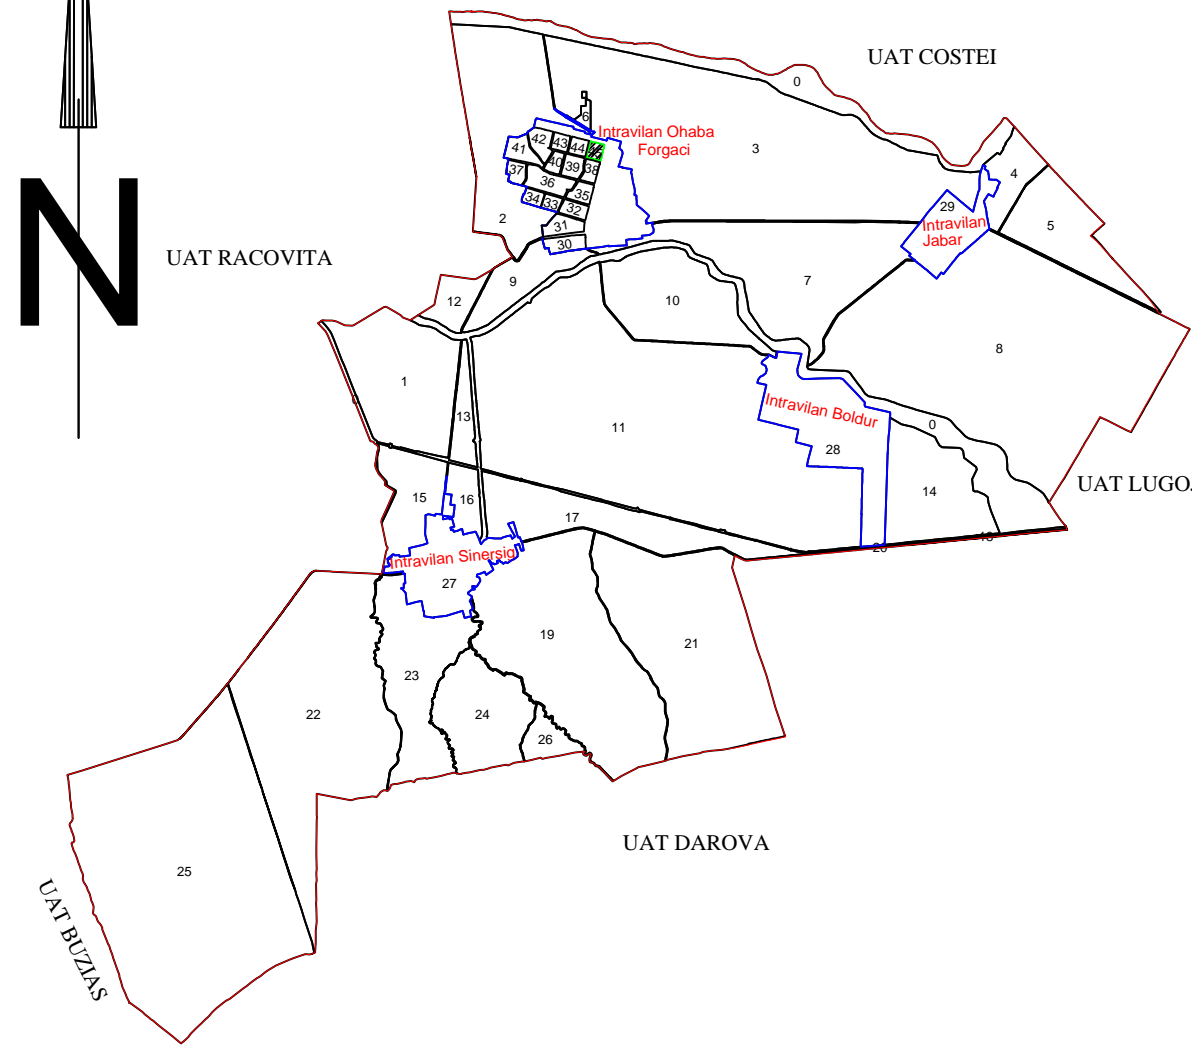


PLAN CADASTRAL

UAT Boldur , Judetul Timis  
Sectorul 45  
Sistem de proiectie Stereografica 1970  
Spre publicare  
Scara 1:1000

Legenda:

ID imobil	6385
Cod constructie	C1
Nr. Sector	<b>45</b>
Limita Sector	
Limita Imobil	
Limita constructie	
Tarla/Cvartal	

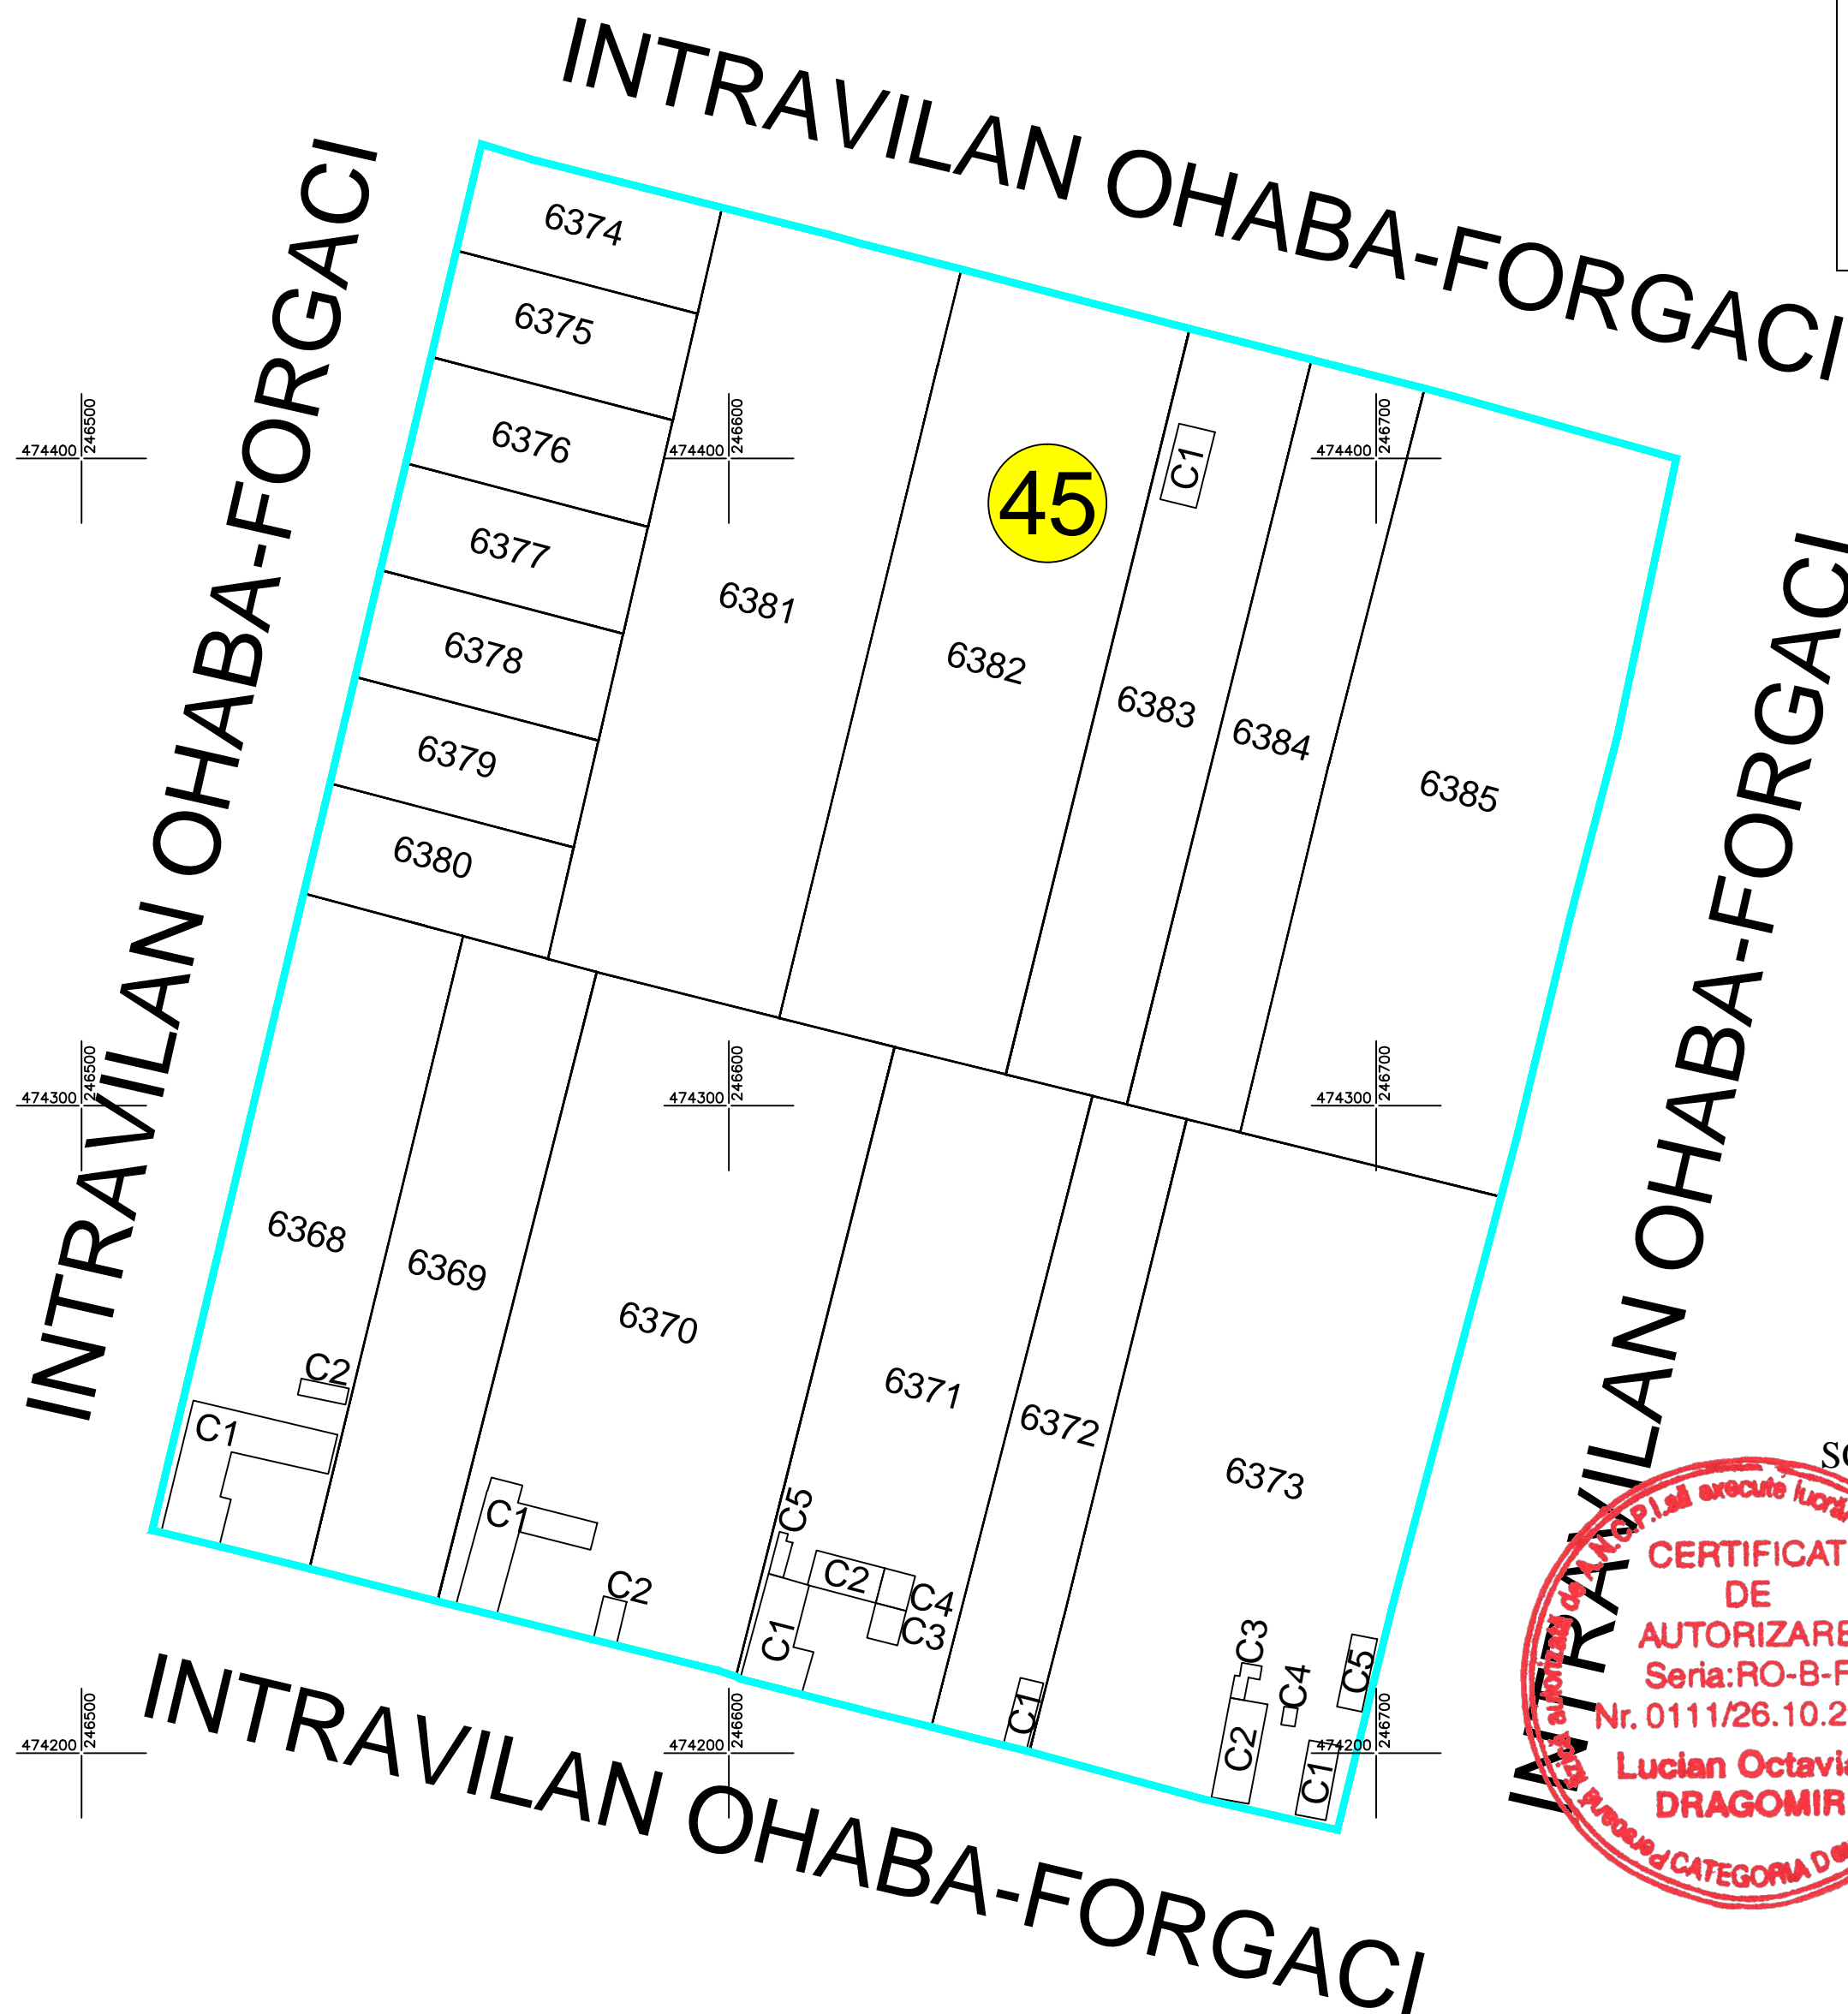

Executant,  
SC TOPO DRAGOMIR TIM SRL  
ing. Dragomir Lucian Octavian

**CERTIFICAT DE AUTORIZARE**  
Seria: RO-B-F  
Nr. 0111/26.10.2010  
Lucian Octavian  
DRAGOMIR

**CERTIFICAT DE AUTORIZARE**  
Seria RO-B-J  
Nr. 2260/15.12.2021  
TOPO DRAGOMIR  
TIM SRL  
CLASA III