

PLAN CADASTRAL

UAT CENAD

JUDET TIMIS


Sector 48

Sistem de proiectie STEREOGRAFIC 1970

Copie spre publicare

Scara 1 : 2000

Schita de dispunere a sectoarelor cadastrale extravilan
UAT CENAD JUD. TIMIS

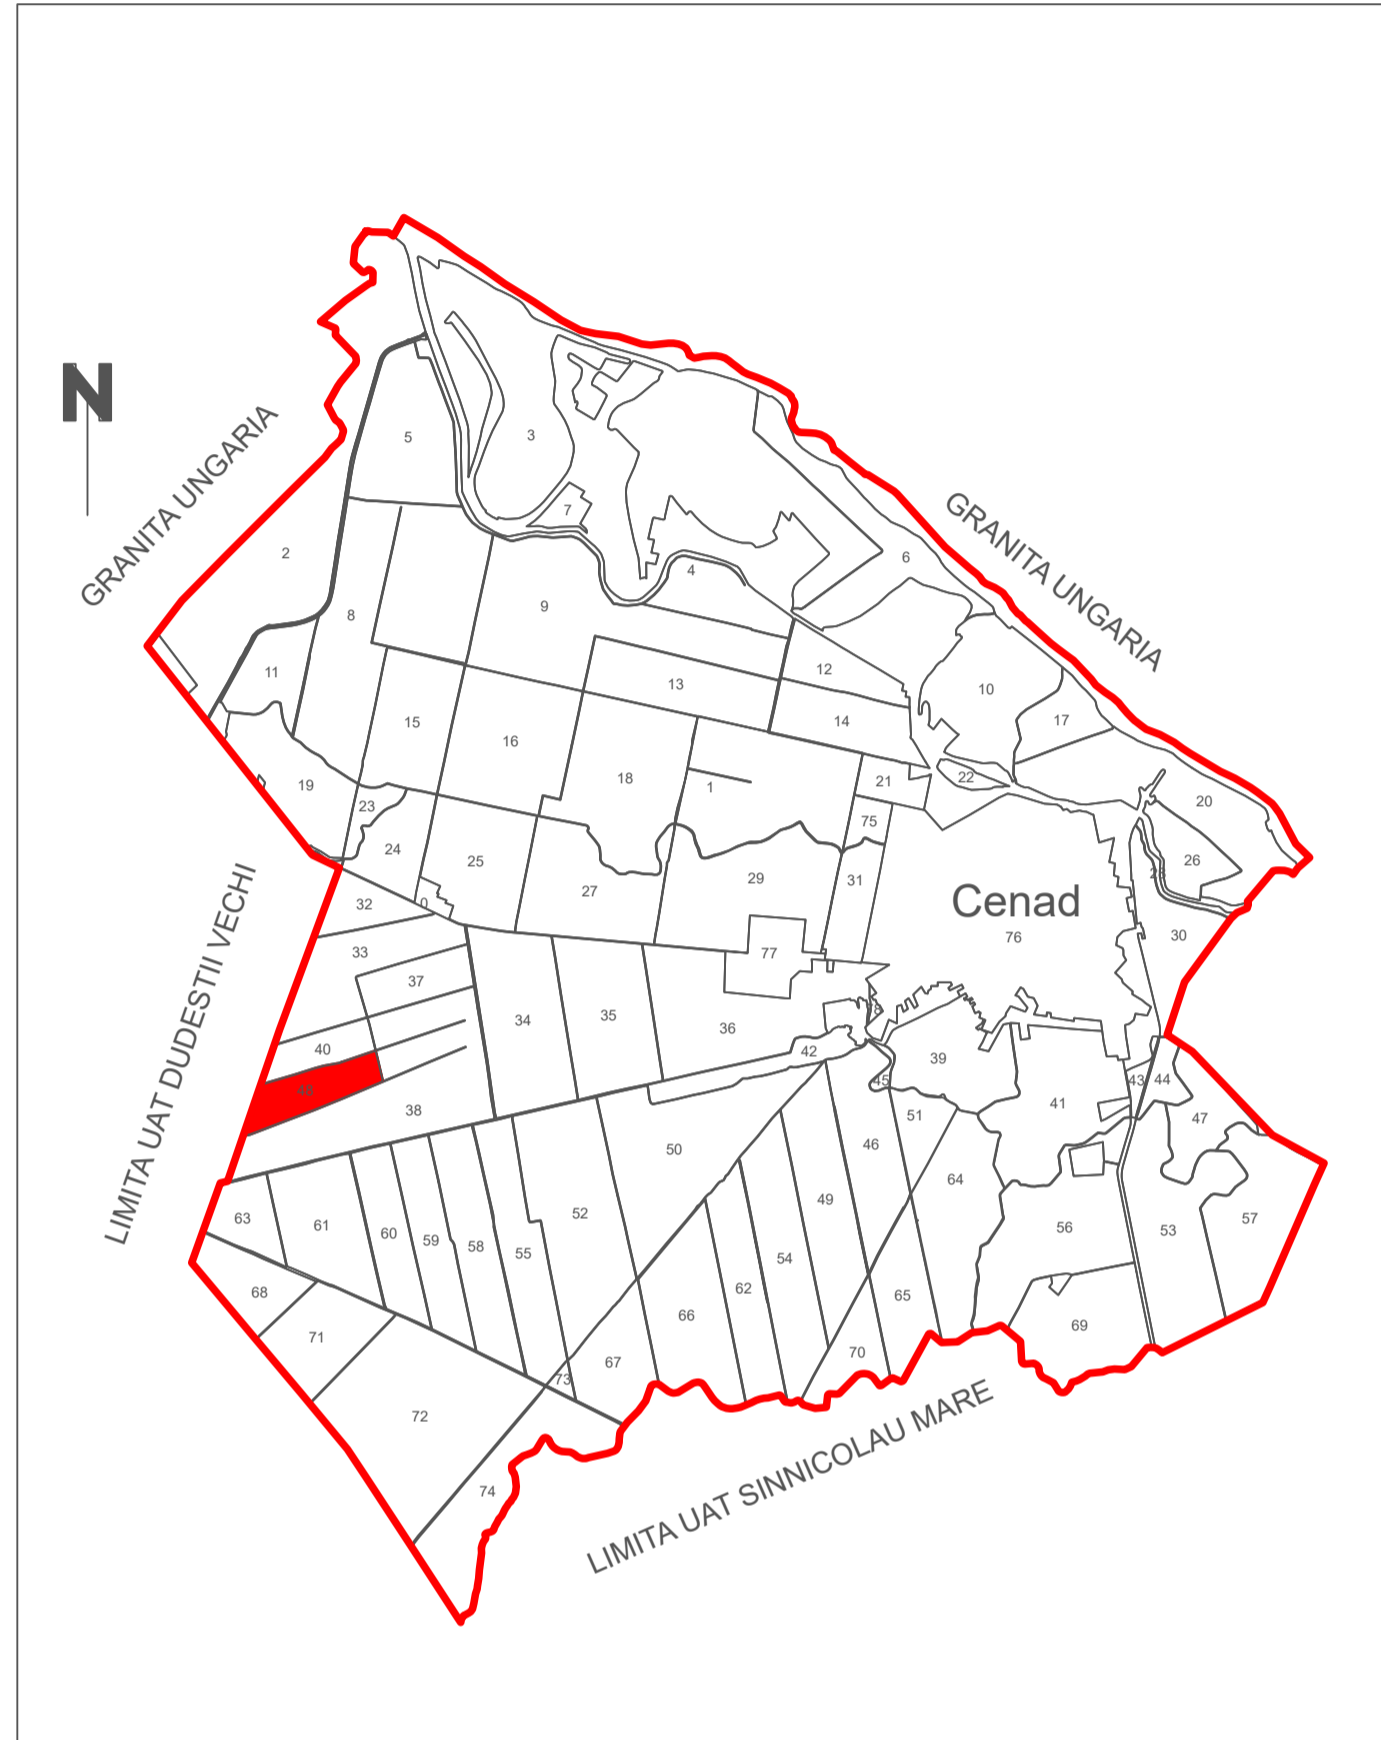

LEGENDA

Identificator	1826
Nr. Sector	48
Limita UAT	
Limita Sector	
Limita Imobil	
Limita Tarla	

VIZAT,
COMISIA LOCALA DE FOND FUNCJAR
Presedinte Comisie
Data :

EXECUTANT:
SC TEAMCAD MR SRL, Autorizare RO-B-J, NR 1997, Clasa III
Data :30.05.2024
Rus Vasile Marcel, Autorizare RO-TM-F Nr.0236 ,CATEG. B

