



PLAN CADASTRAL  
 UAT CENAD  
 JUDET TIMIS  
 Sector 55  
 Sistem de proiectie STEREOGRAFIC 1970  
 Copie spre publicare  
 Plansa 1  
 Scara 1 : 2000

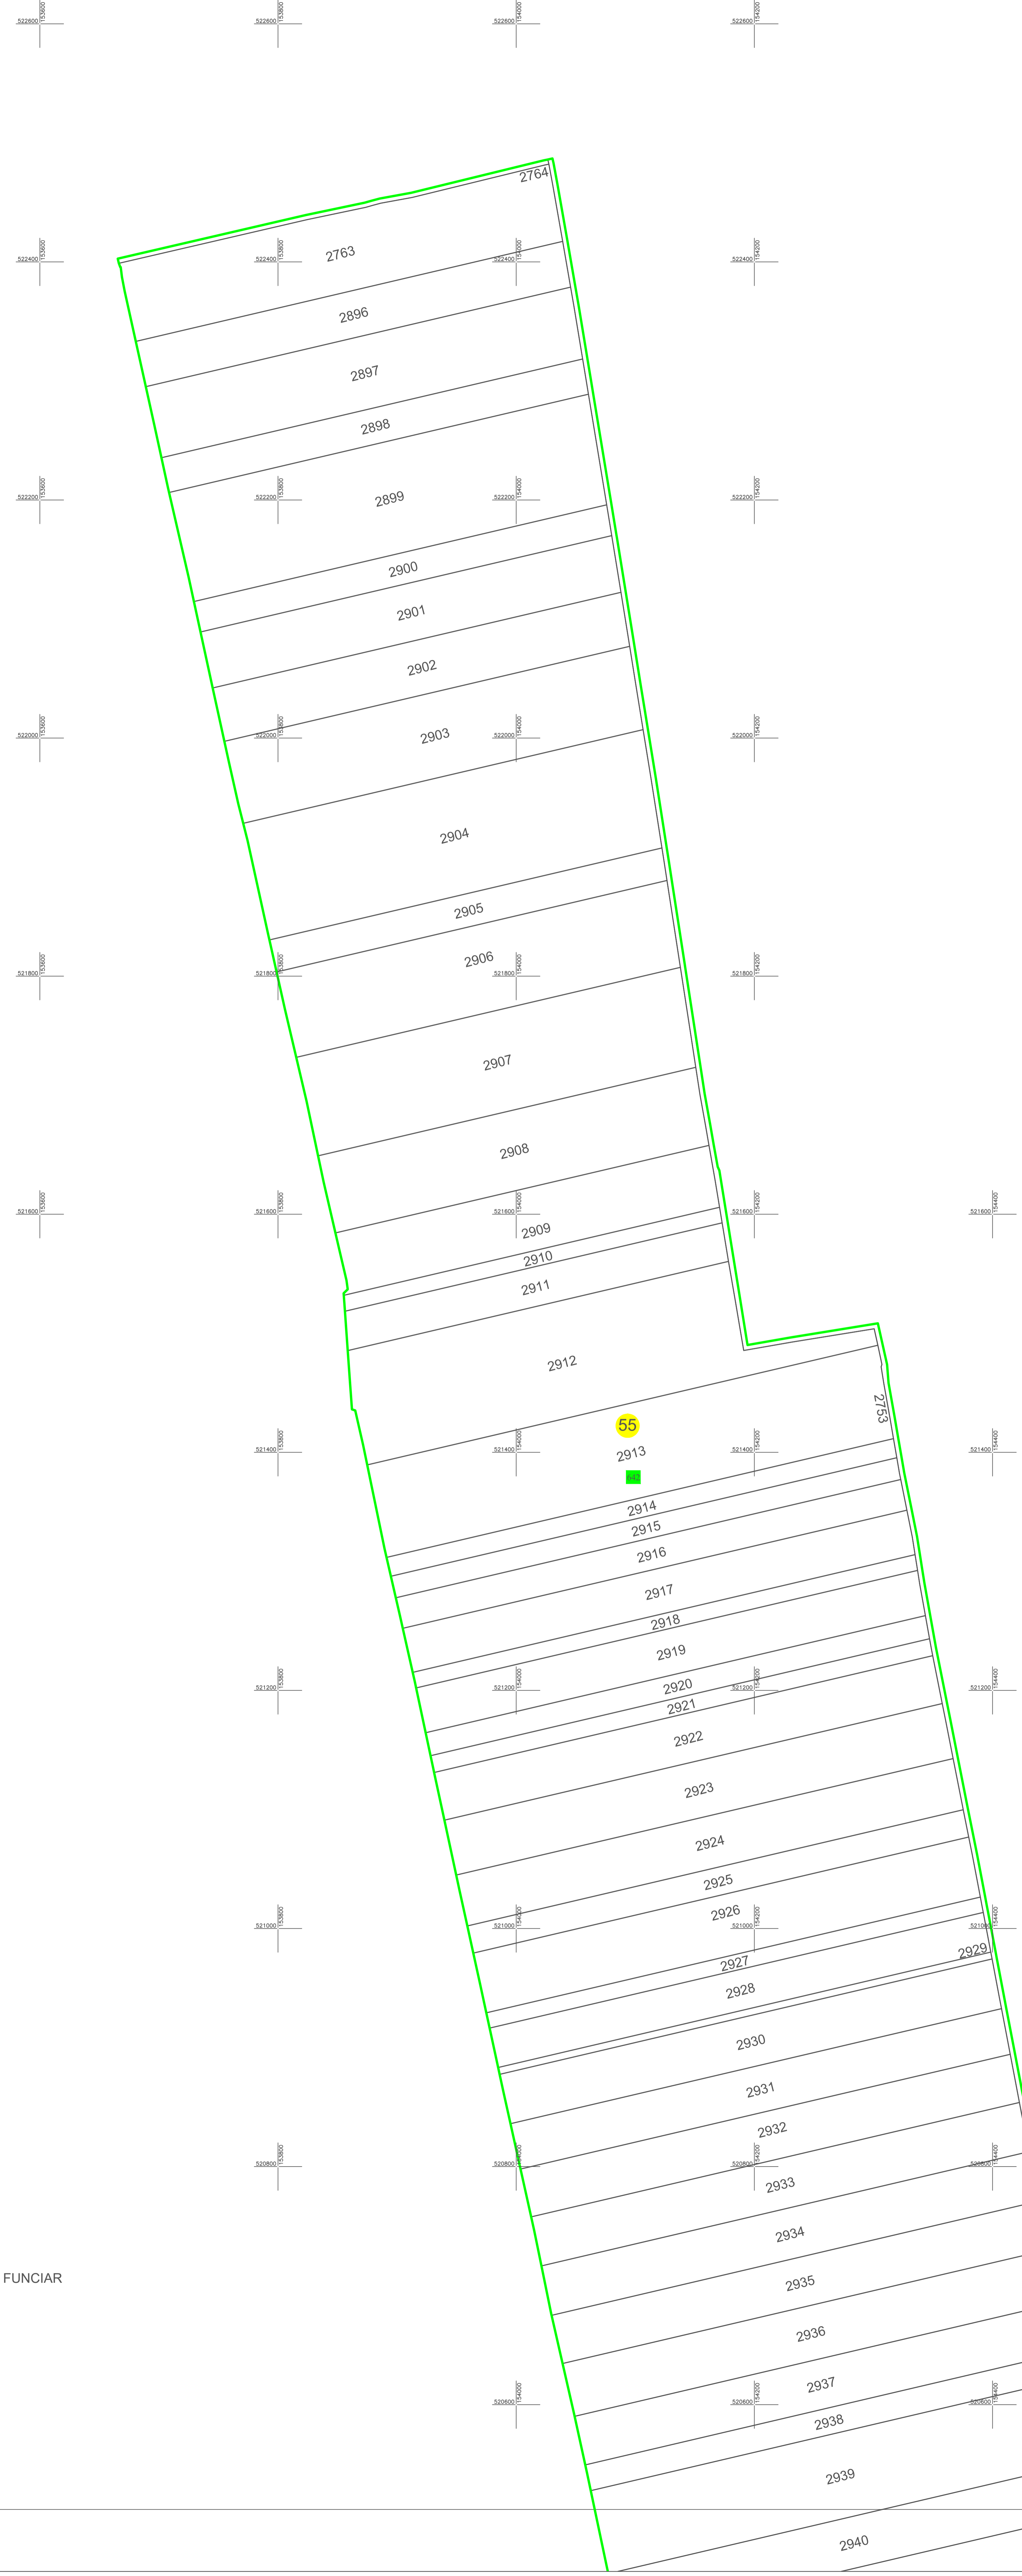


Schita de dispunere a sectoarelor cadastrale extravilan  
 UAT CENAD JUD. TIMIS

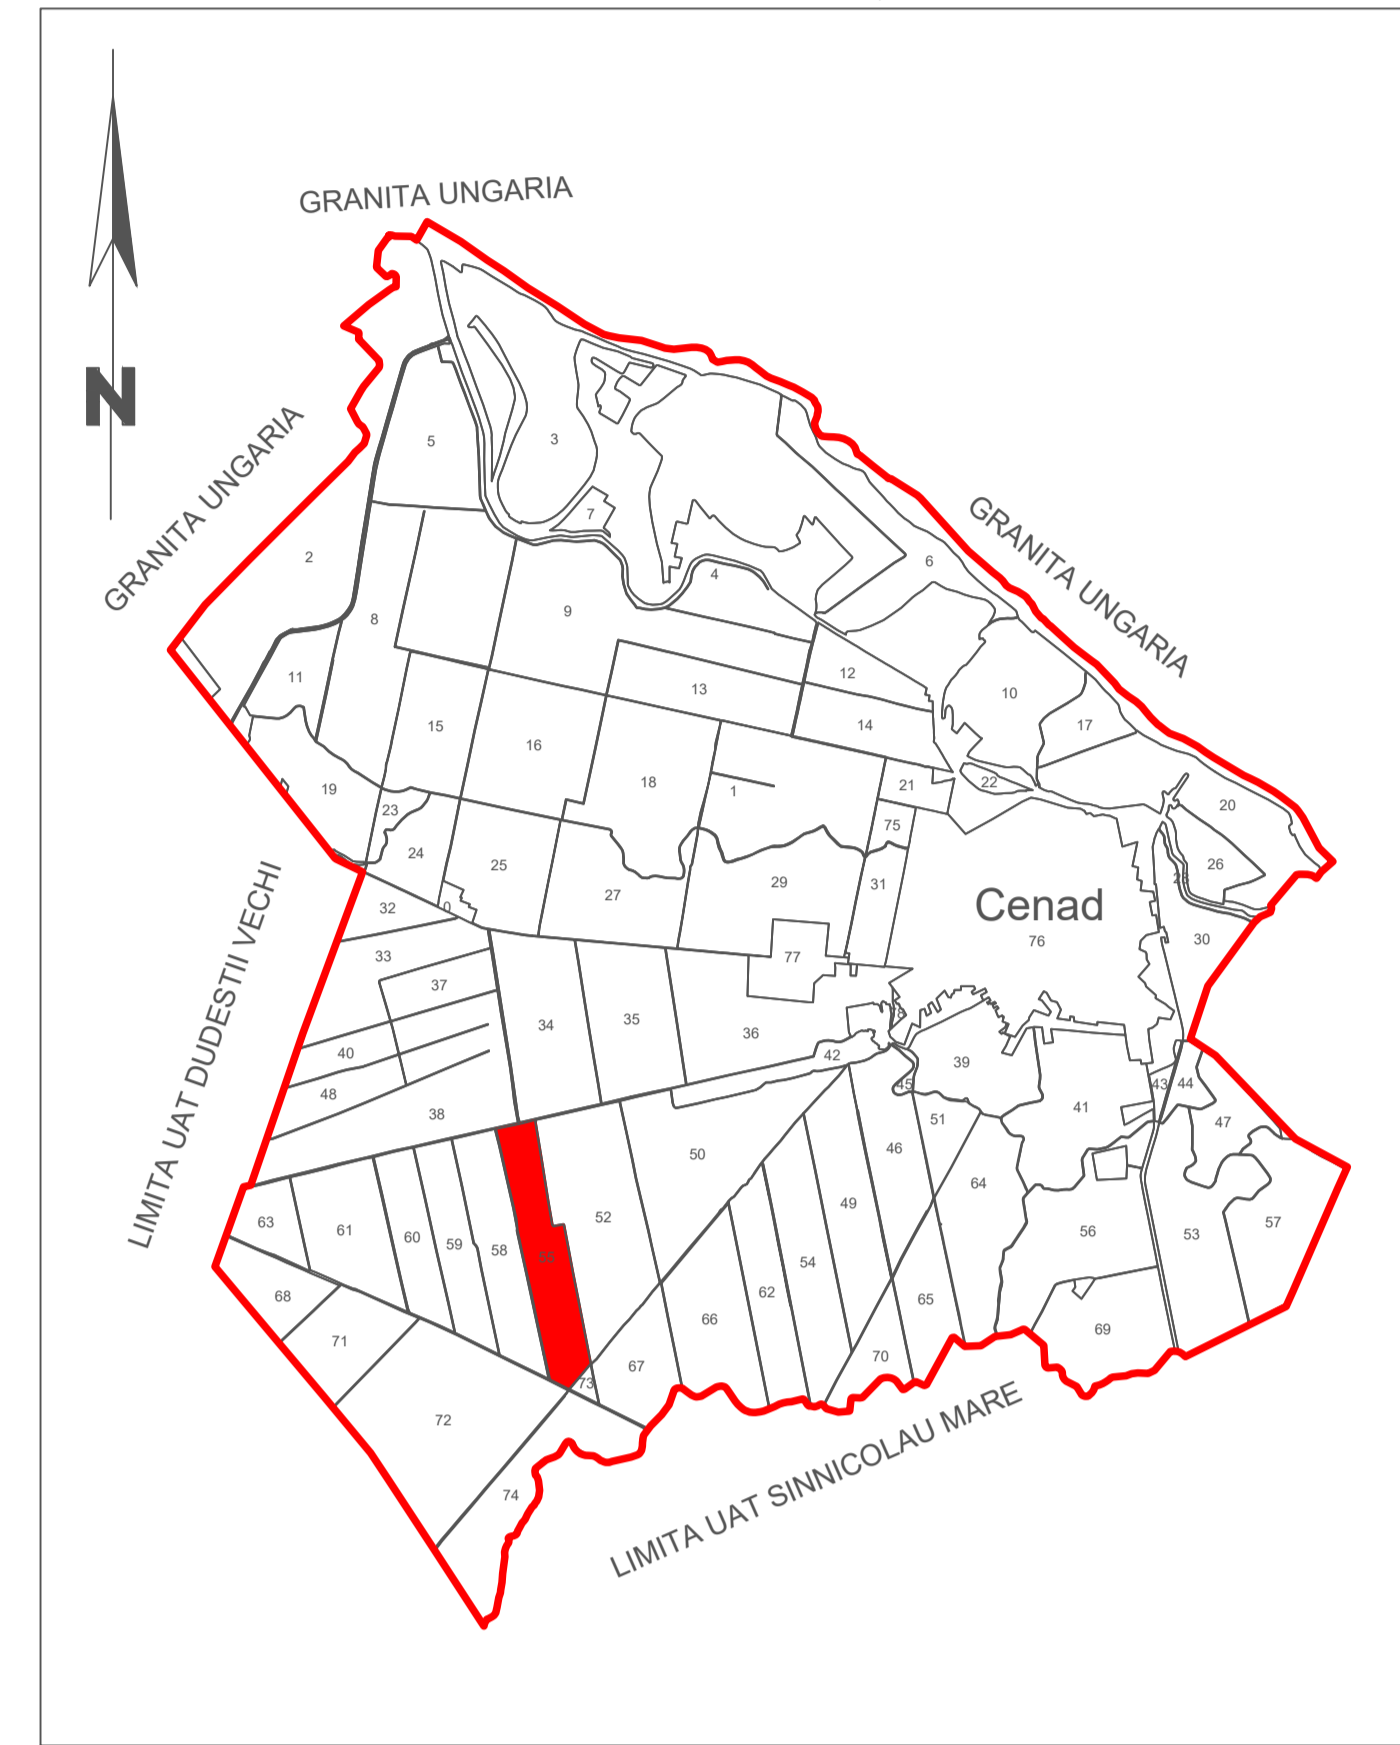

LEGENDA

|               |      |
|---------------|------|
| Identificator | 1826 |
| Nr. Sector    | 55   |
| Limita Sector |      |
| Limita Imobil |      |
| Limita Tarla  |      |

Schita de dispunere a planselor

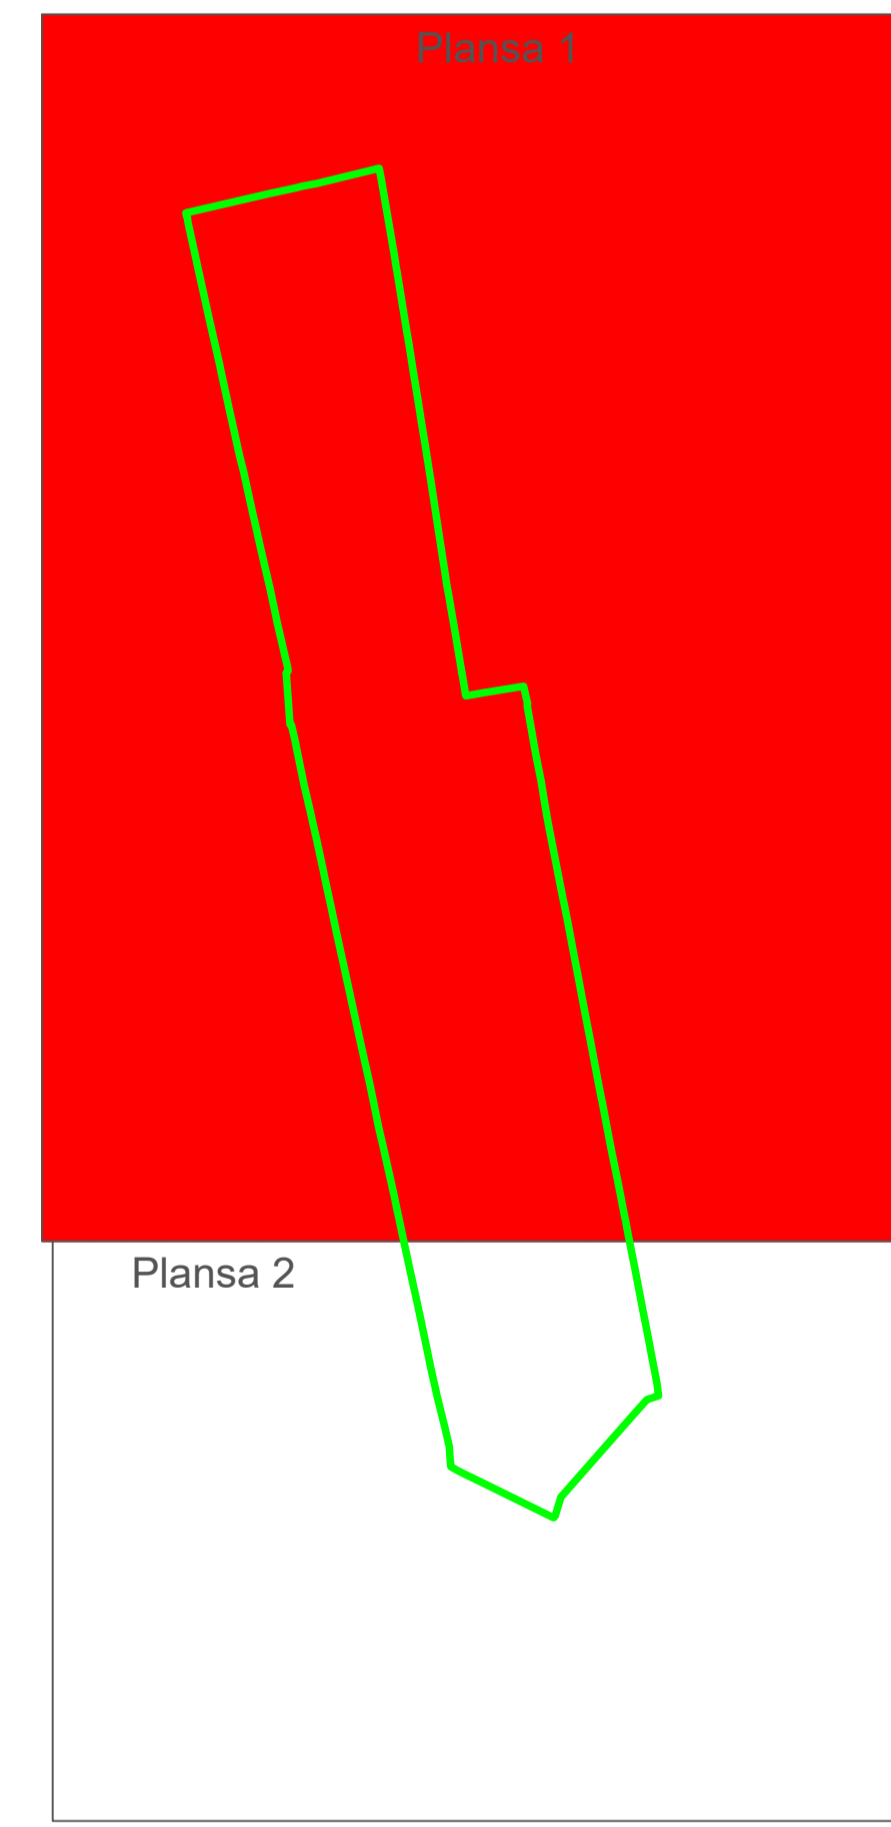

VIZAT,  
 COMISIA LOCALA DE FOND FUNCJAR  
 Presedinte Comisie  
 Data : .....

EXECUTANT:  
 SC TEAMCAD MR SRL, Autorizare RO-B-J, NR 1997, Clasa III  
 Data :30.05.2024  
 Rus Vasile Marcel, Autorizare RO-TM-F Nr.0236 ,CATEG. B

Se racordeaza cu plansa 2 ↓