







PLAN CADASTRAL
UAT CENAD
JUDET TIMIS
Sector 55
Sistem de proiectie STEREOGRAFIC 1970
Copie spre publicare
Plansa 2
Scara 1 : 2000

Se racordeaza cu plansa 1 


LEGENDA

Identificator	1826
Nr. Sector	55
Limita Sector	
Limita Imobil	
Limita Tarla	

Schita de dispunere a planselor

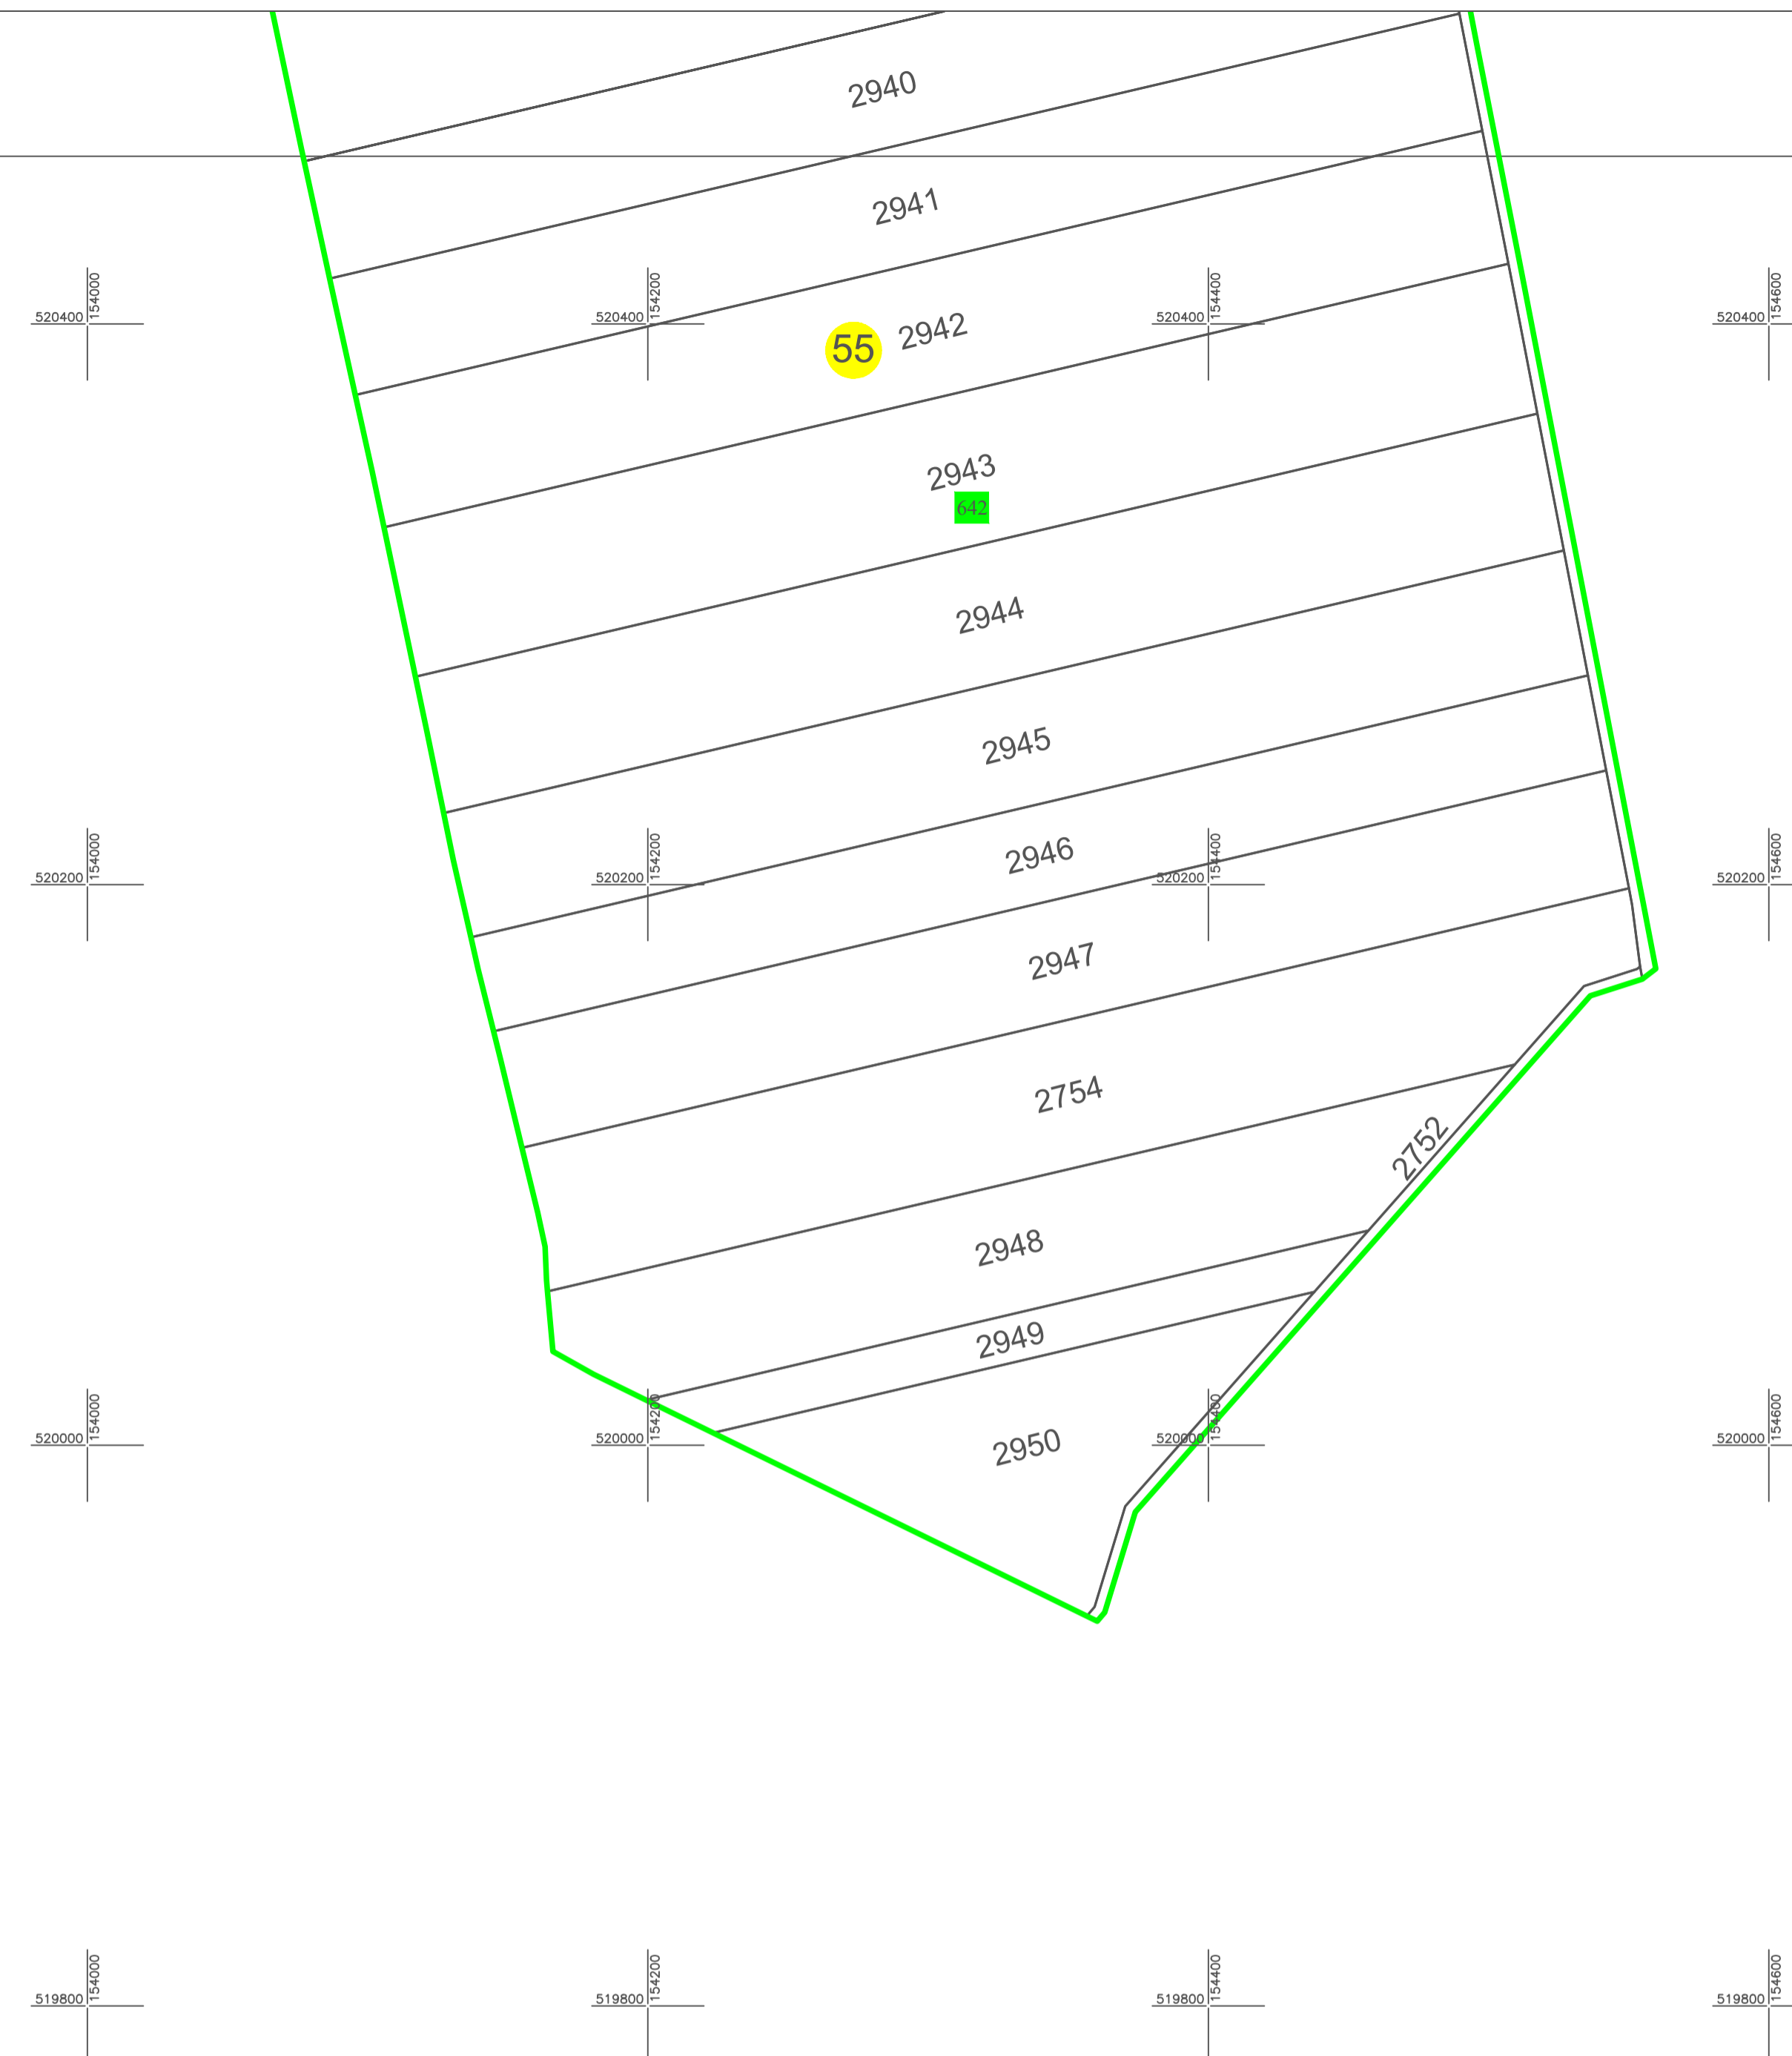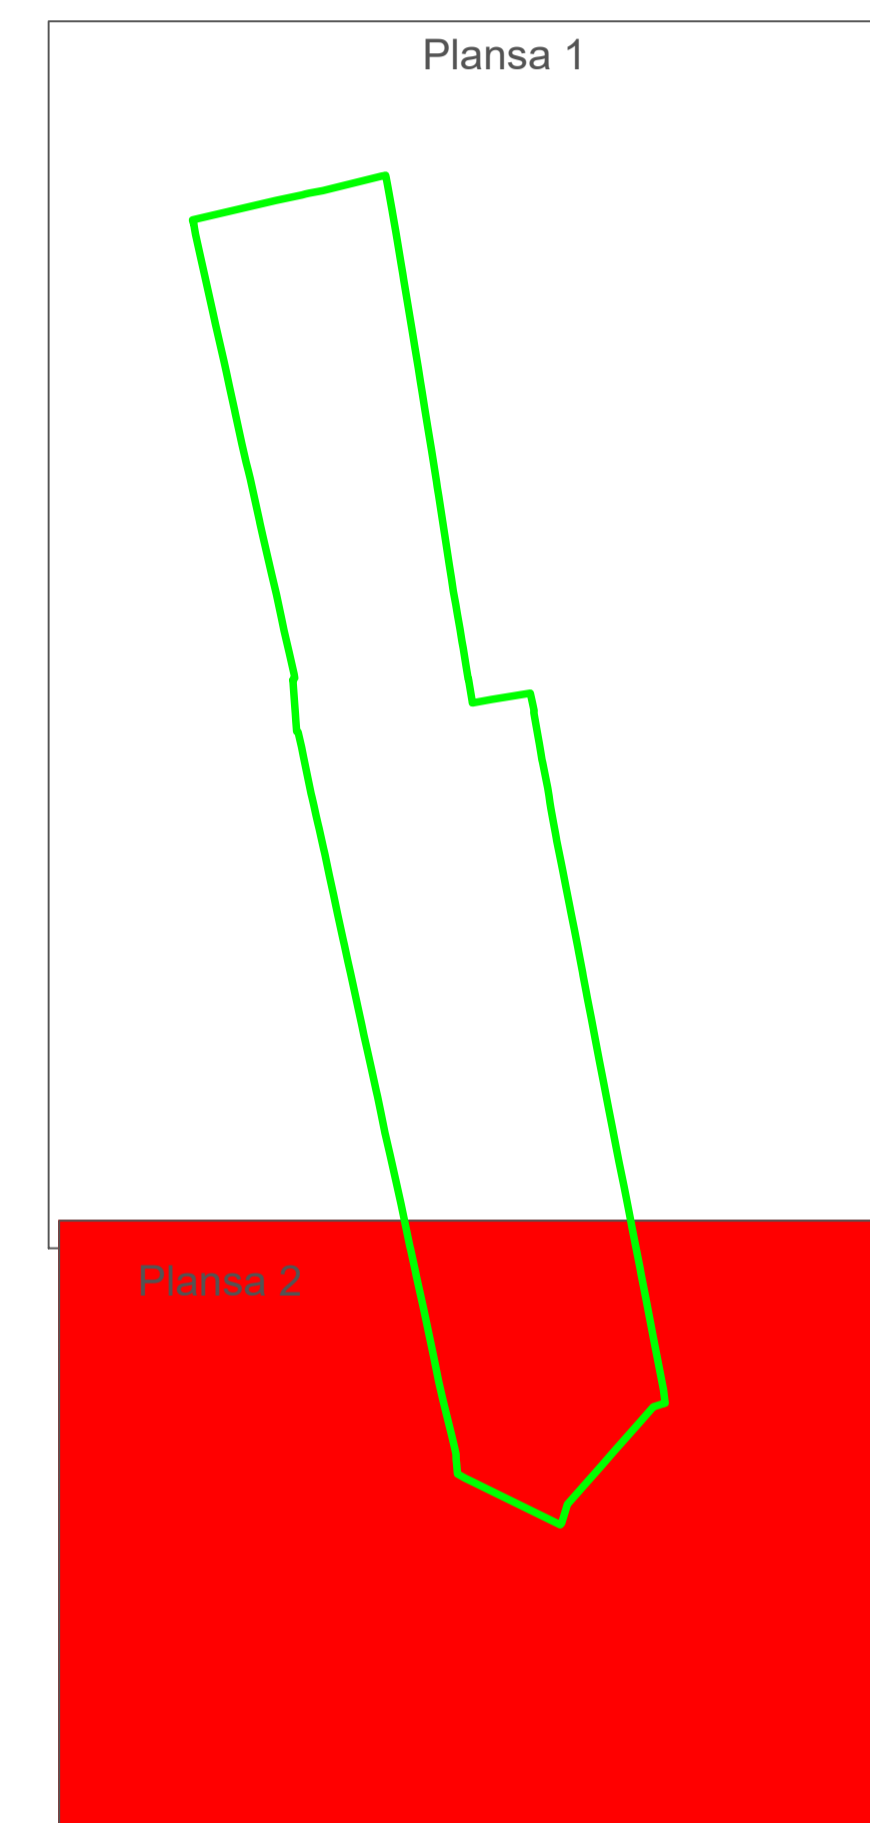

Schita de dispunere a sectoarelor cadastrale extravilan
 UAT CENAD JUD. TIMIS

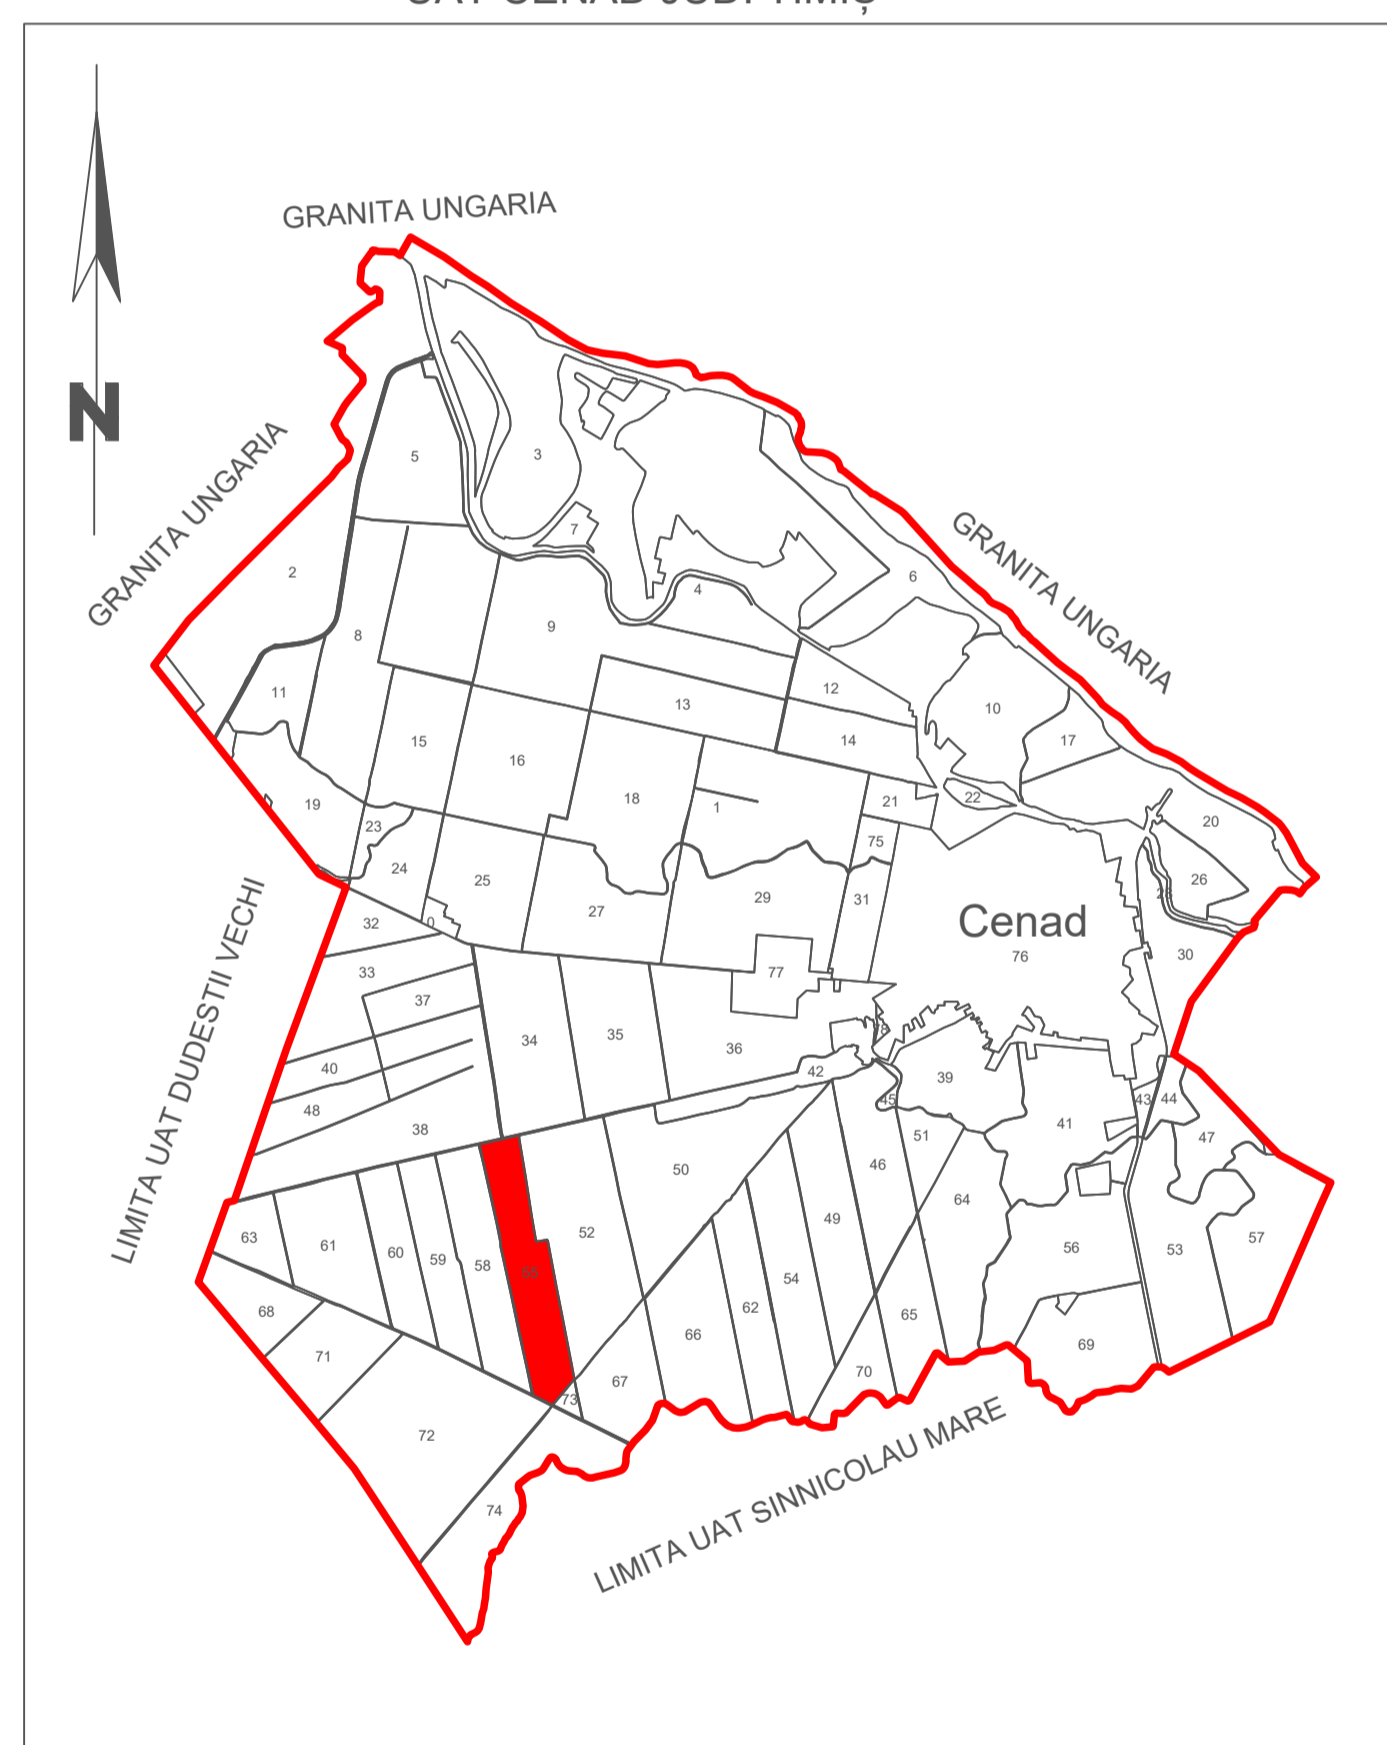

VIZAT,
 COMISIA LOCALA DE FOND FUNCJAR
 Presedinte Comisie
 Data :

EXECUTANT:
 SC TEAMCAD MR SRL, Autorizare RO-B-J, NR 1997, Clasa III
 Data :30.05.2024
 Rus Vasile Marcel, Autorizare RO-TM-F Nr.0236 ,CATEG. B