



**PLAN CADASTRAL**  
**UAT CENAD**  
**JUDET TIMIS**  
**Sector 60**  
 Sistem de proiectie STEREOGRAFIC 1970  
 Copie spre publicare  
 Scara 1 : 2000

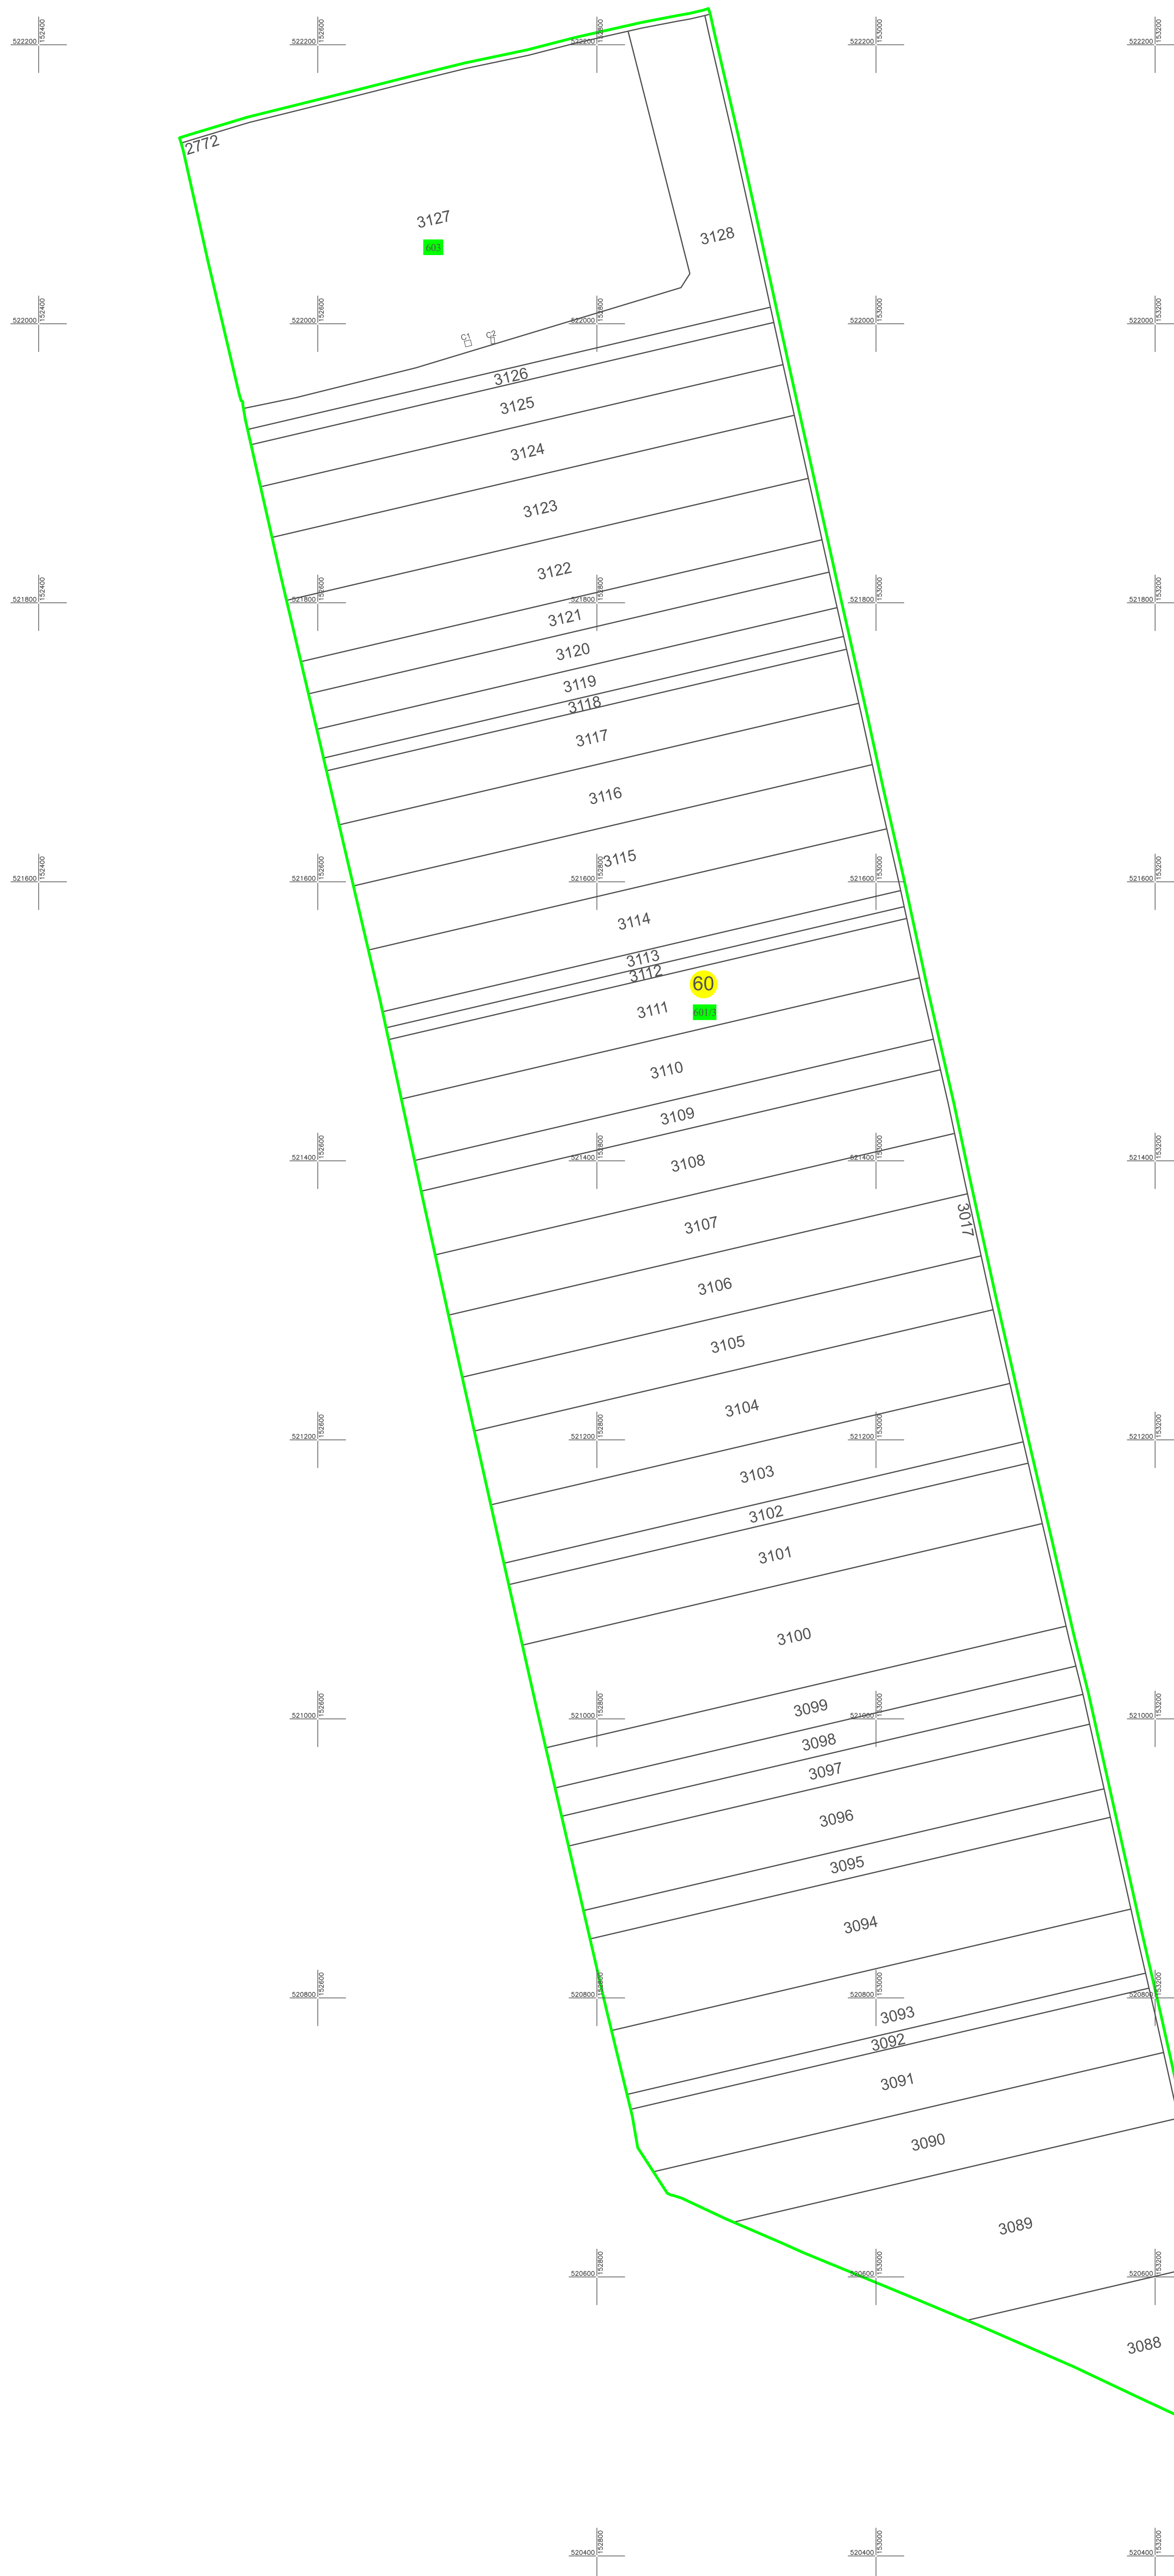

Schita de dispunere a sectoarelor cadastrale extravilan  
UAT CENAD JUD. TIMIS

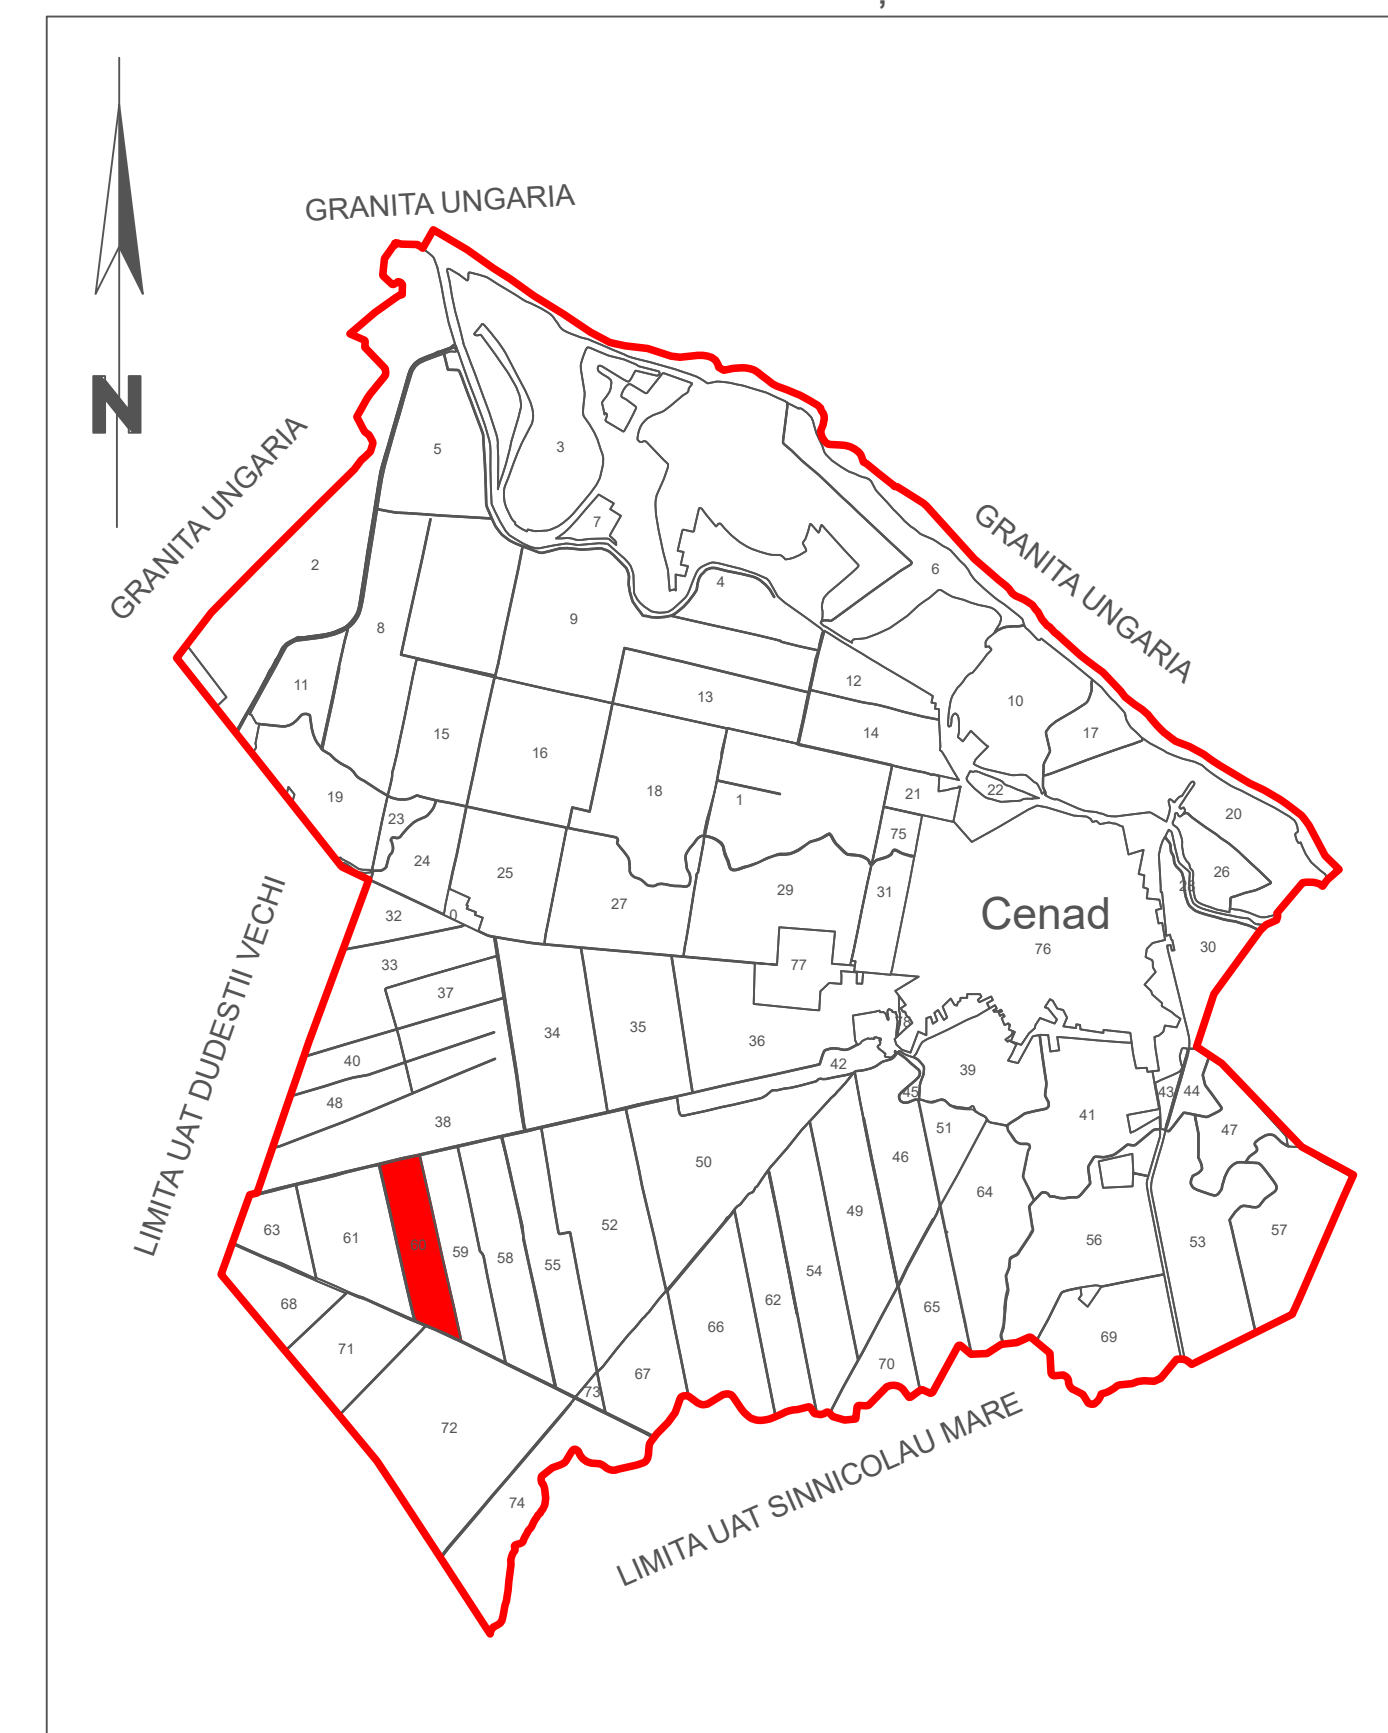

**LEGENDA**

Identificator	1826
Nr. Sector	60
Limita Sector	— (green line)
Limita Imobil	— (black line)
Limita Tarla	— (purple line)
Limita Constructie	— (black line)
Nr. Corp	C1

VIZAT,  
 COMISIA LOCALA DE FOND FUNCAR  
 Presedinte Comisie  
 Data : .....

EXECUTANT:  
 SC TEAMCAD MR SRL, Autorizare RO-B-J, NR 1997, Clasa III  
 Data :30.05.2024  
 Rus Vasile Marcel, Autorizare RO-TM-F Nr.0236 ,CATEG. B