


PLAN CADASTRAL
 UAT CENAD
 JUDET TIMIS
 Sector 63
 Sistem de proiectie STEREOGRAFIC 1970
 Copie spre publicare
 Scara 1 : 2000

Schita de dispunere a sectoarelor cadastrale extravilan
 UAT CENAD JUD. TIMIȘ

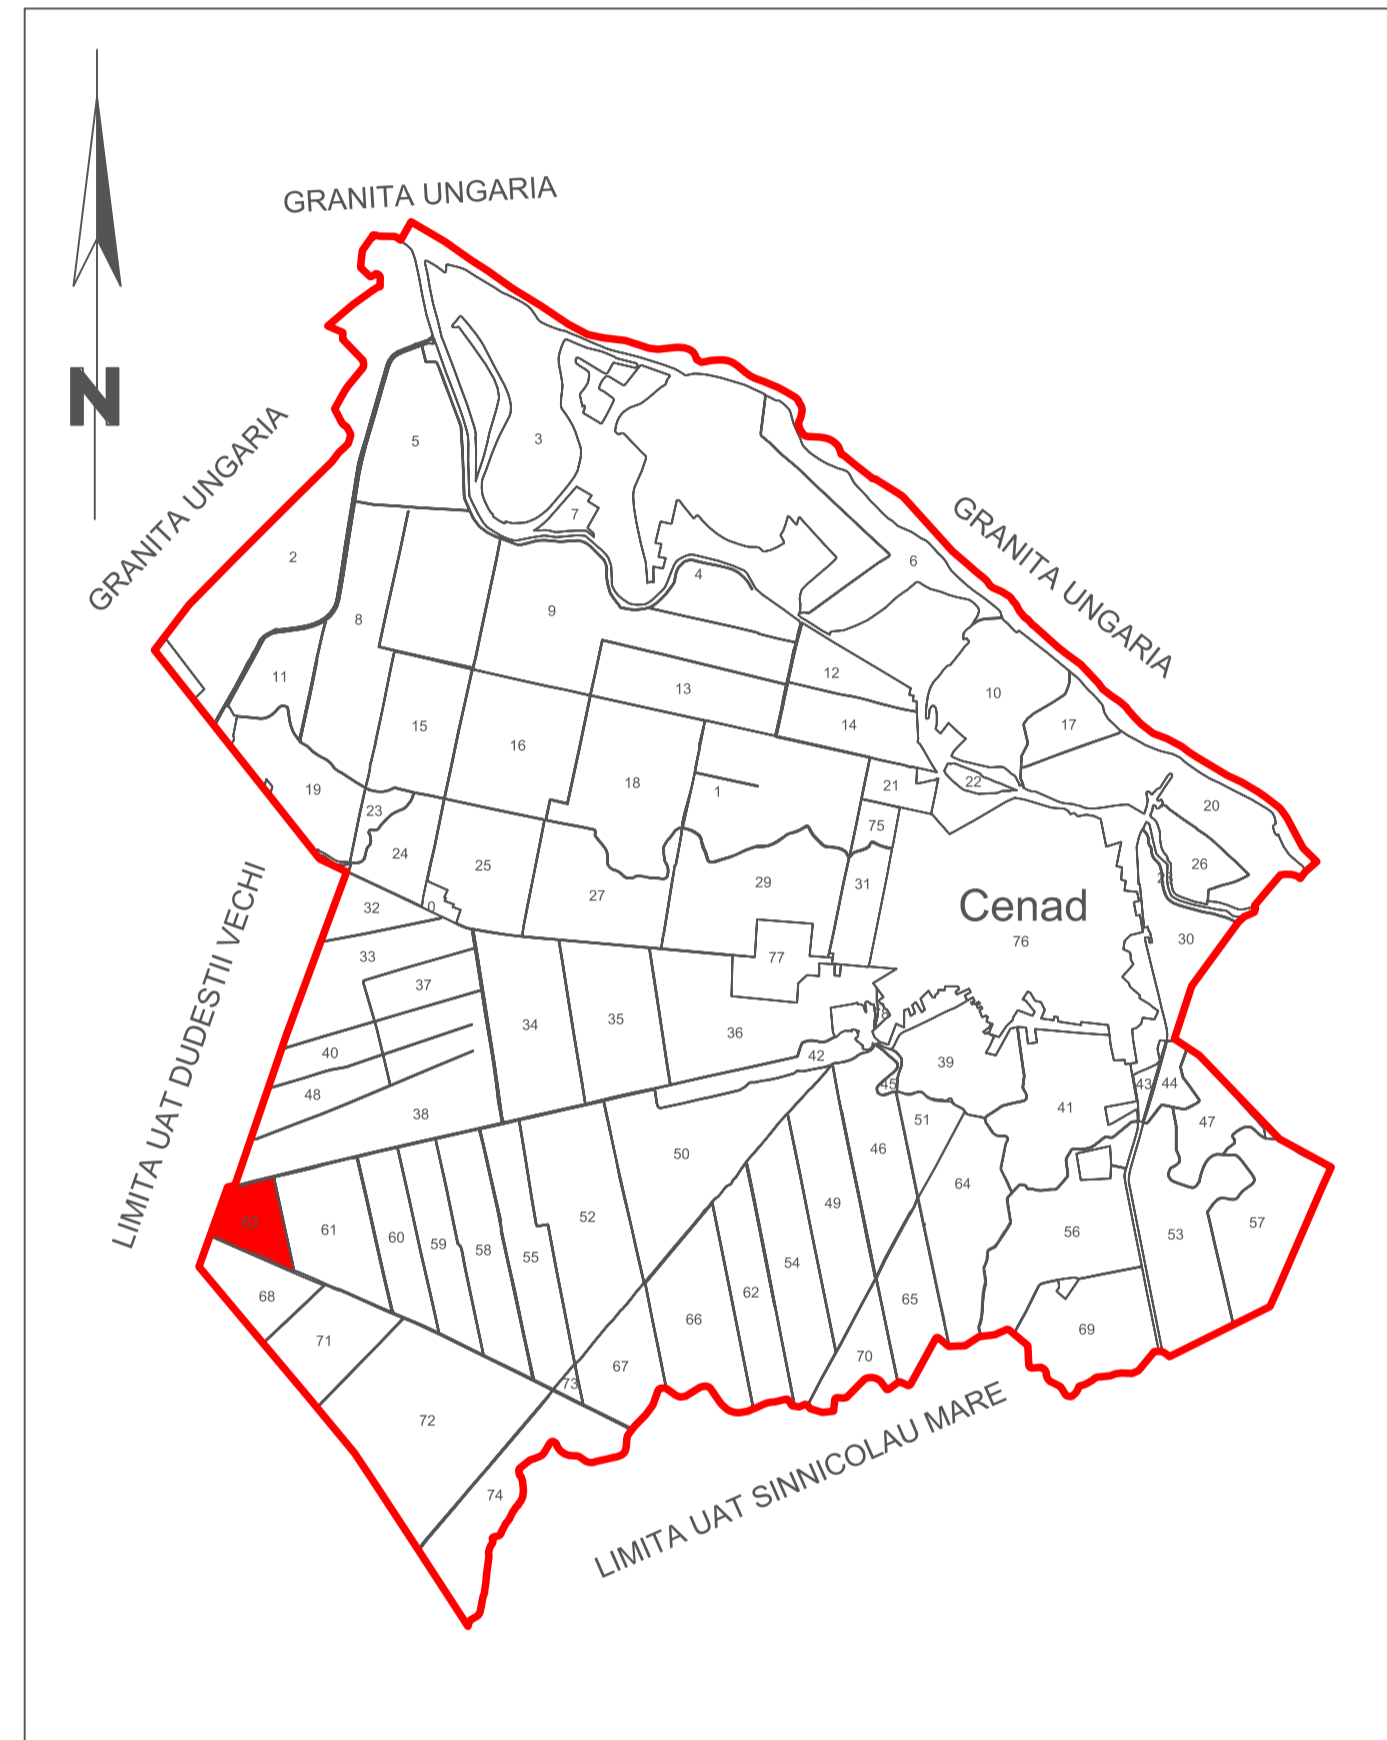

LEGENDA

Identificator	1826
Nr. Sector	63
Limita UAT	
Limita Sector	
Limita Imobil	
Limita Tarla	

VIZAT,
 COMISIA LOCALA DE FOND FUNCICIAR
 Presedinte Comisie
 Data :

EXECUTANT:
 SC TEAMCAD MR SRL, Autorizare RO-B-J, NR 1997, Clasa III
 Data: 30.05.2024
 Rus Vasile Marcel, Autorizare RO-TM-F Nr.0236, CATEG. B

