



**PLAN CADASTRAL**  
**UAT CENAD**  
**JUDET TIMIS**  
**Sector 68**  
 Sistem de proiectie STEREOGRAFIC 1970  
 Copie spre publicare  
 Scara 1 : 2000

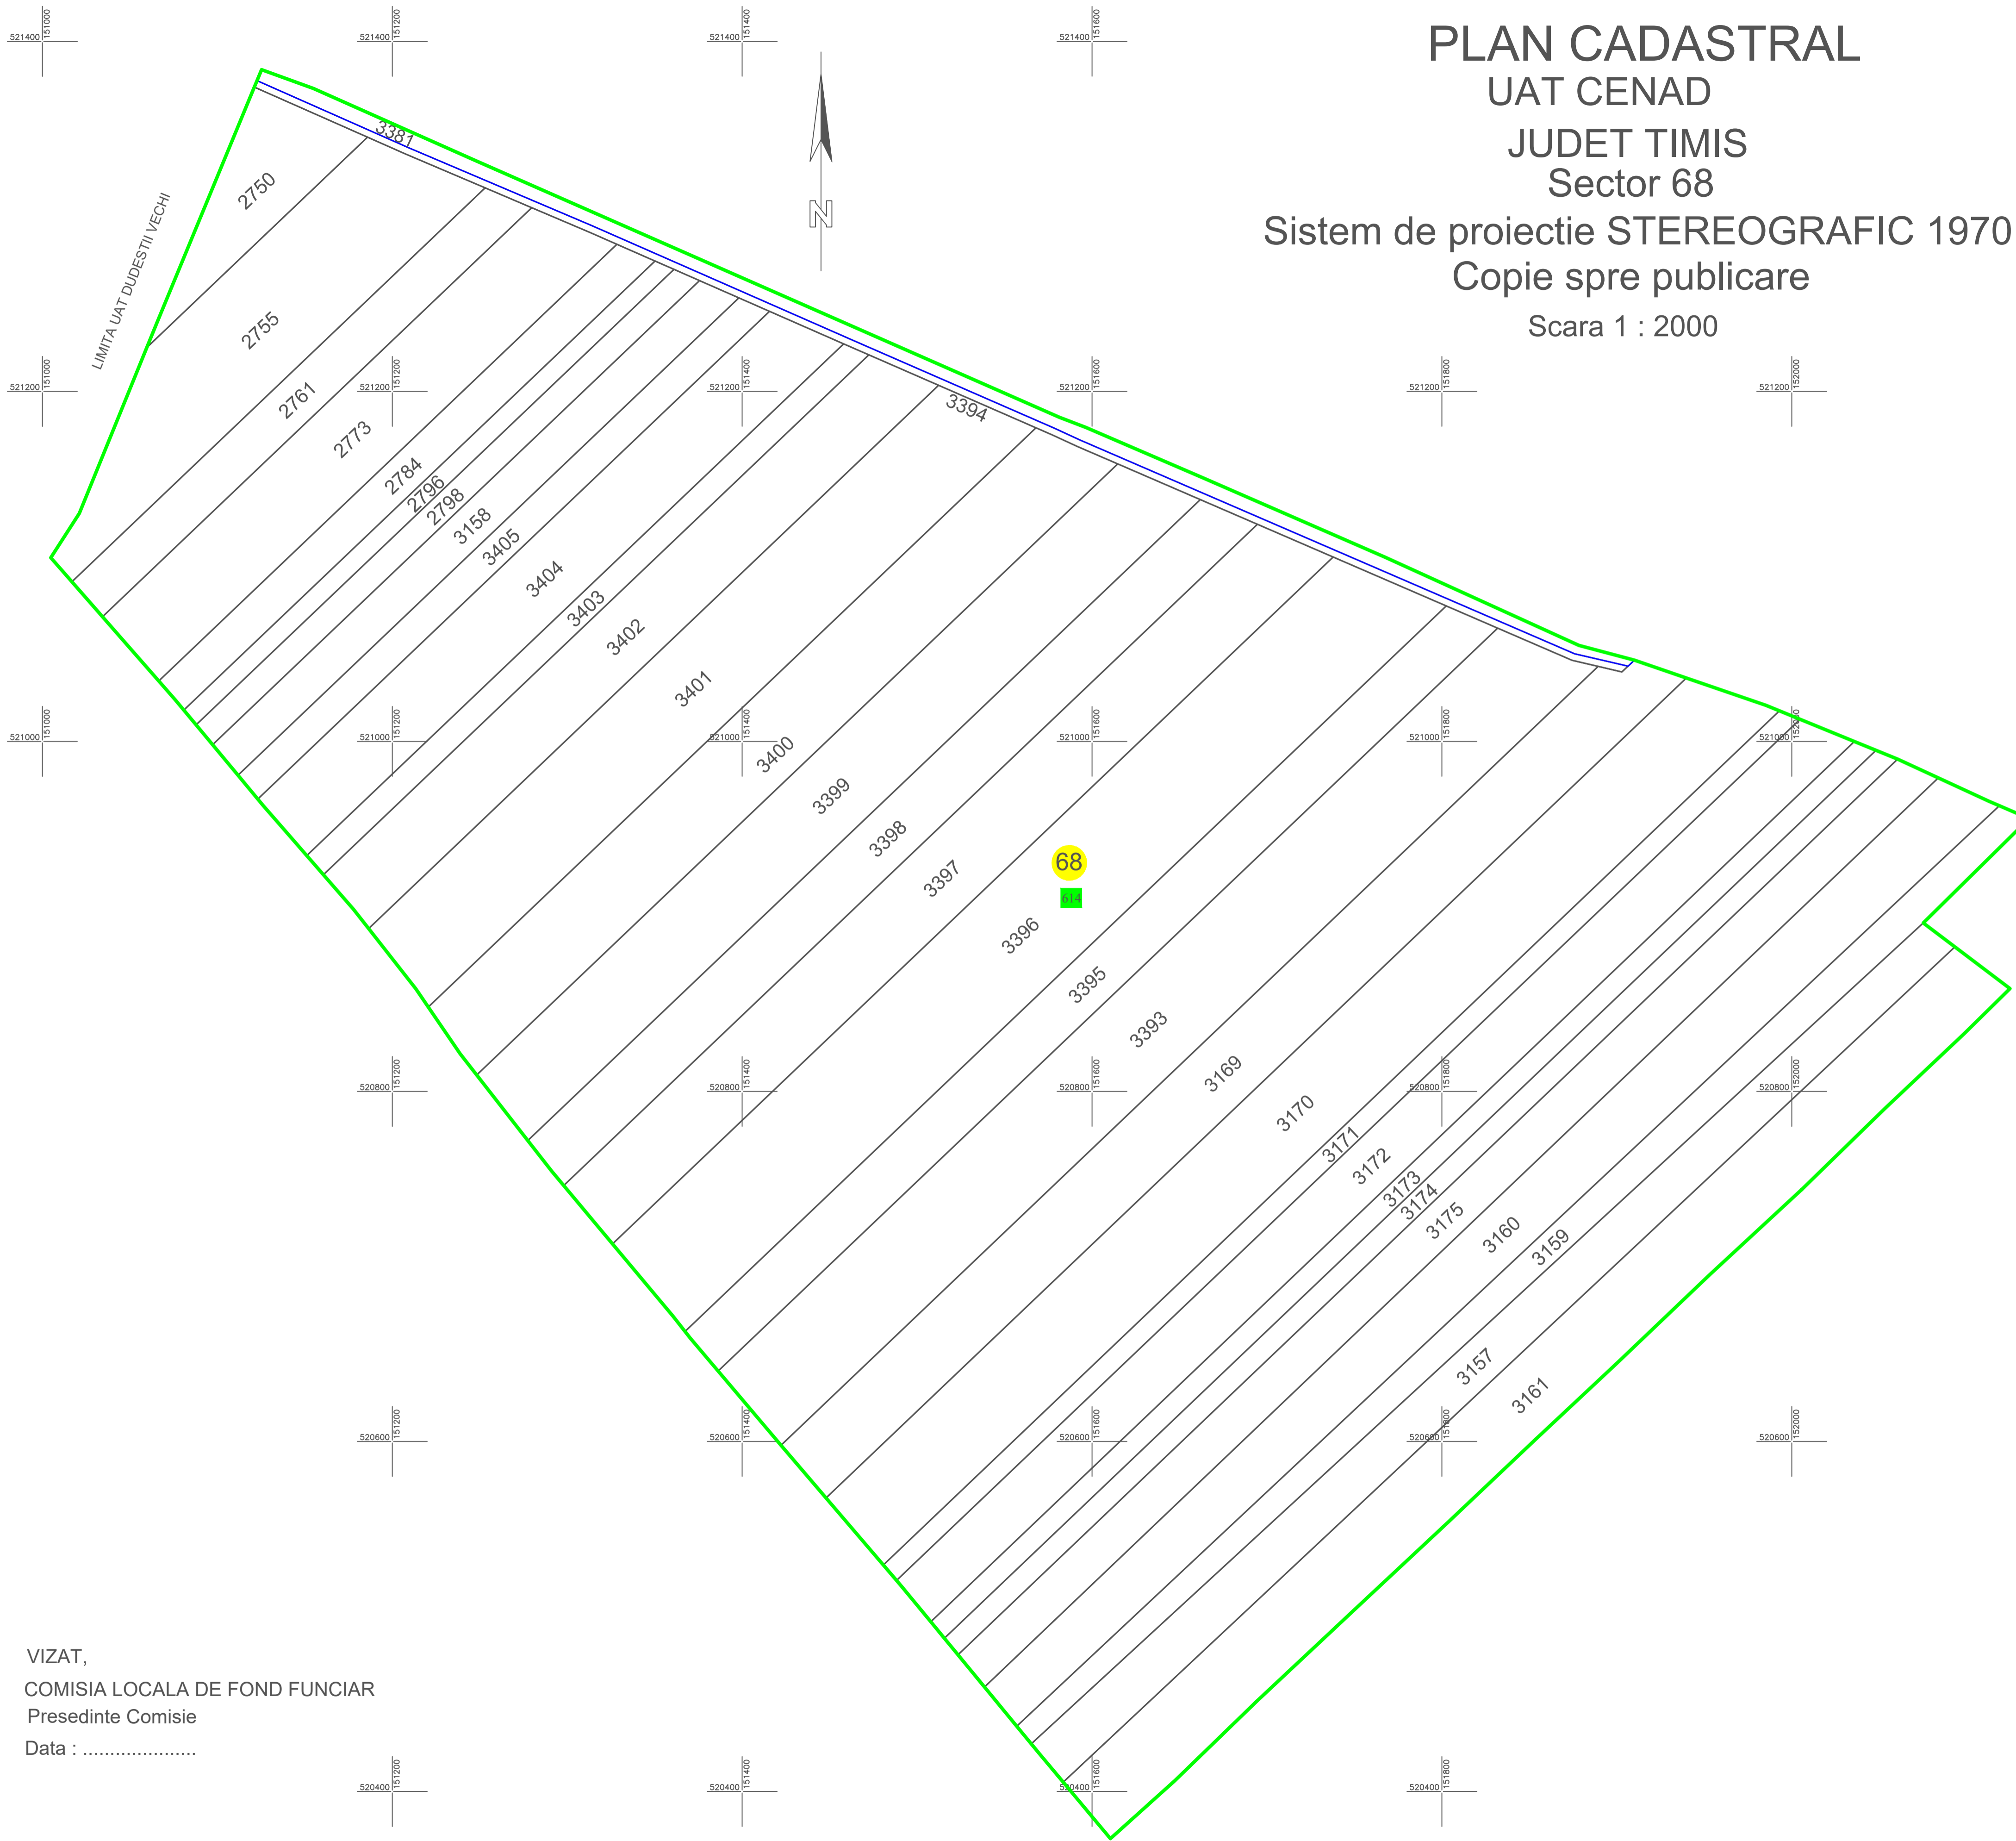

Schita de dispunere a sectoarelor cadastrale extravilan  
UAT CENAD JUD. TIMIȘ

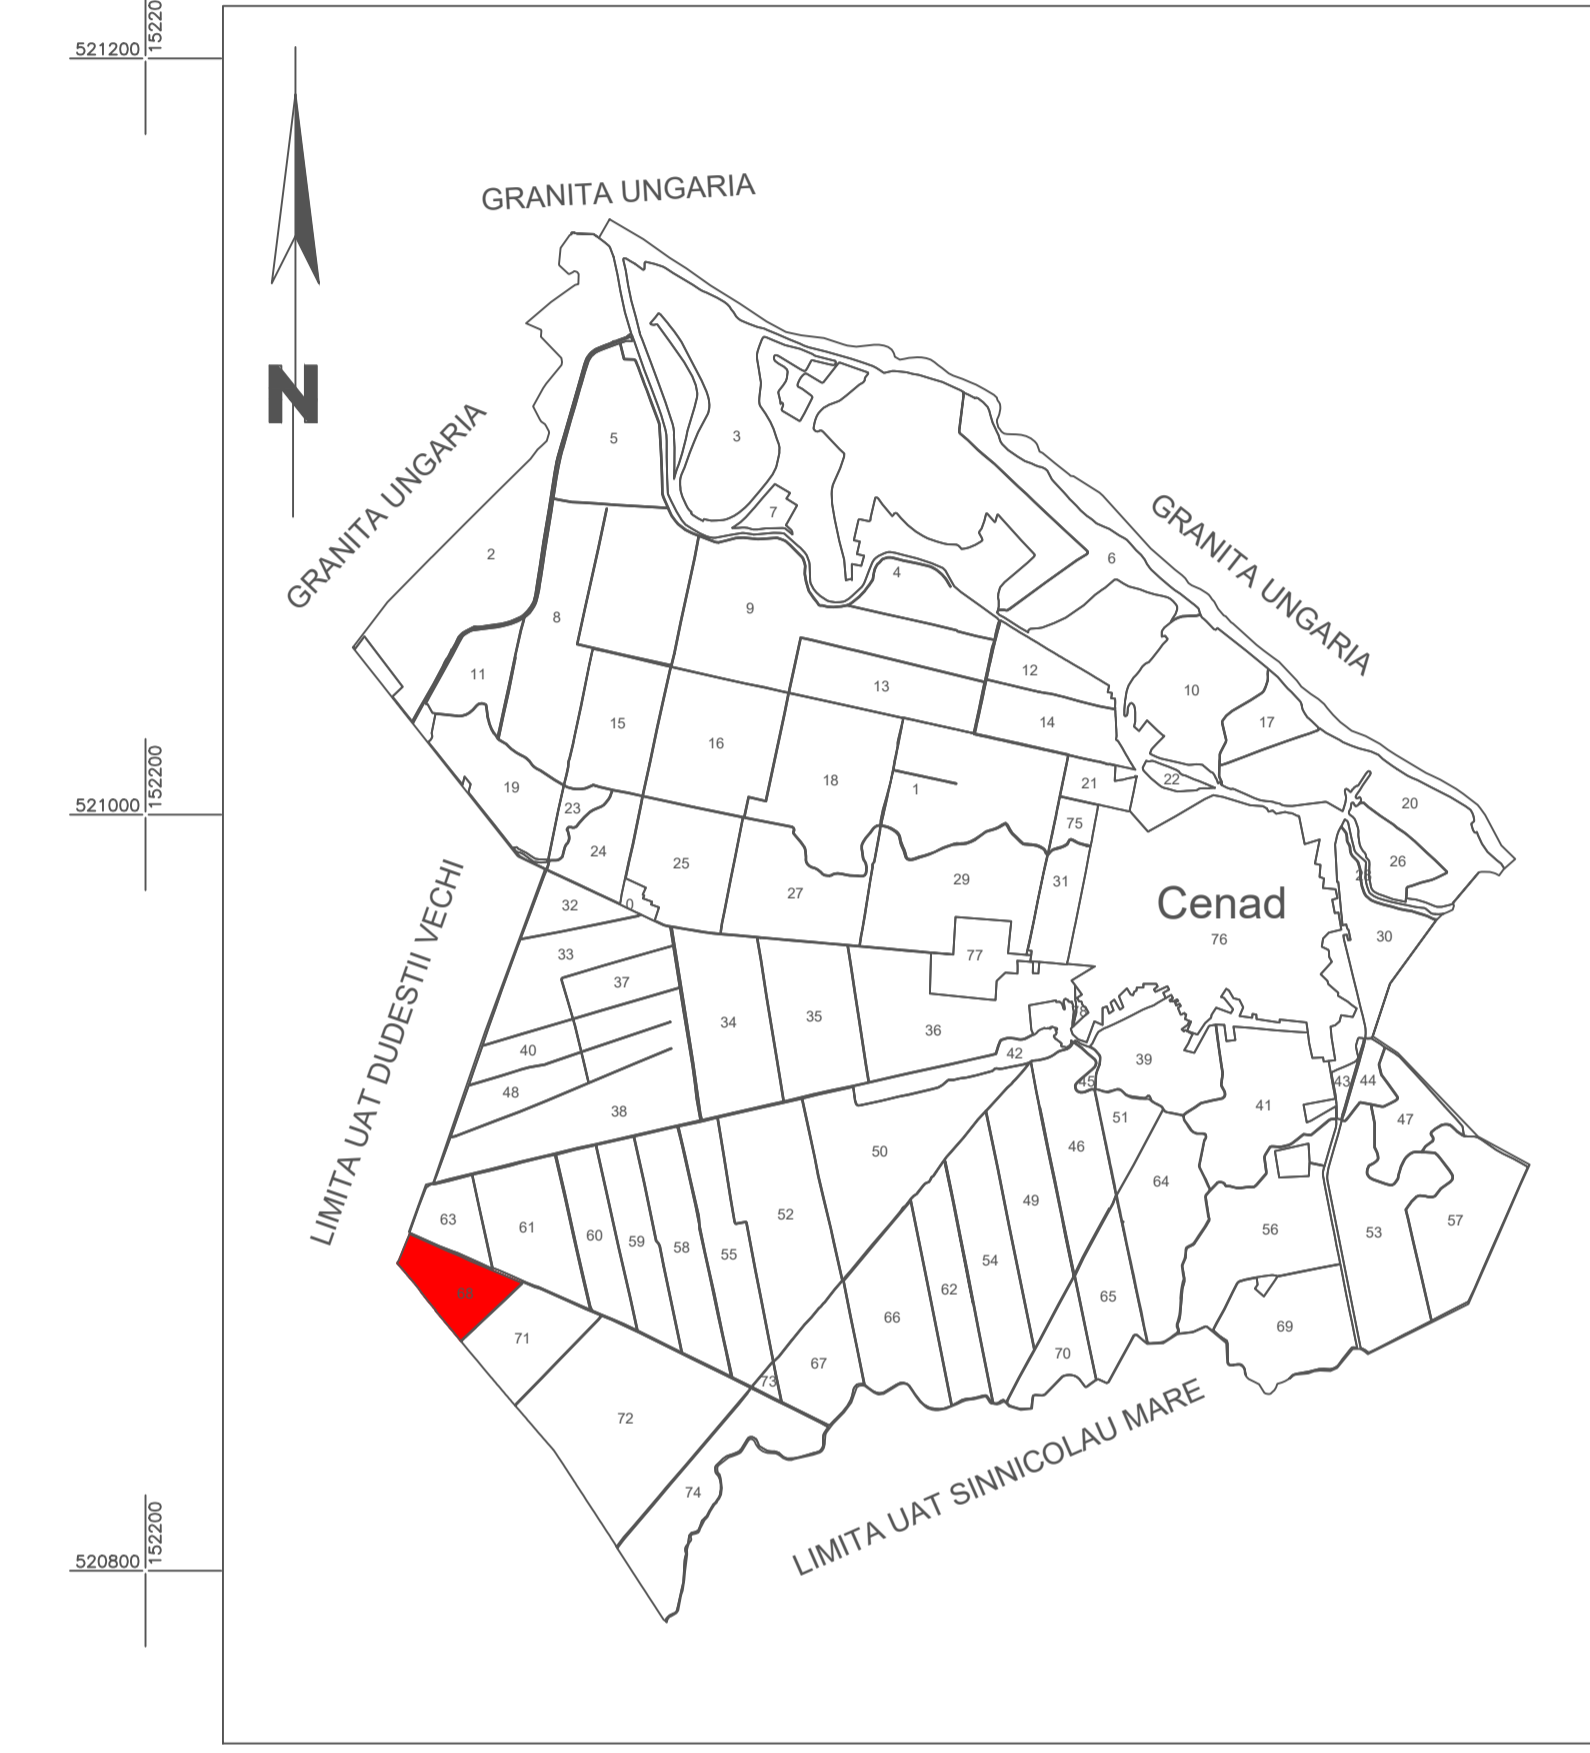

**LEGENDA**

Identificator	1826
Nr. Sector	68
Limita UAT	<span style="color: red;">—</span>
Limita Sector	<span style="color: green;">—</span>
Limita Imobil	<span style="color: black;">—</span>
Limita Tarla	<span style="color: purple;">—</span>
Limita Canal	<span style="color: blue;">—</span>

VIZAT,  
 COMISIA LOCALA DE FOND FUNCJAR  
 Presedinte Comisie  
 Data : .....

EXECUTANT:  
 SC TEAMCAD MR SRL, Autorizare RO-B-J, NR 1997, Clasa III  
 Data :30.05.2024  
 Rus Vasile Marcel, Autorizare RO-TM-F Nr.0236 ,CATEG. B