


PLAN CADASTRAL
UAT CENAD
JUDET TIMIS
Sector 71
 Sistem de proiectie STEREOGRAFIC 1970
 Copie spre publicare
 Scara 1 : 2000

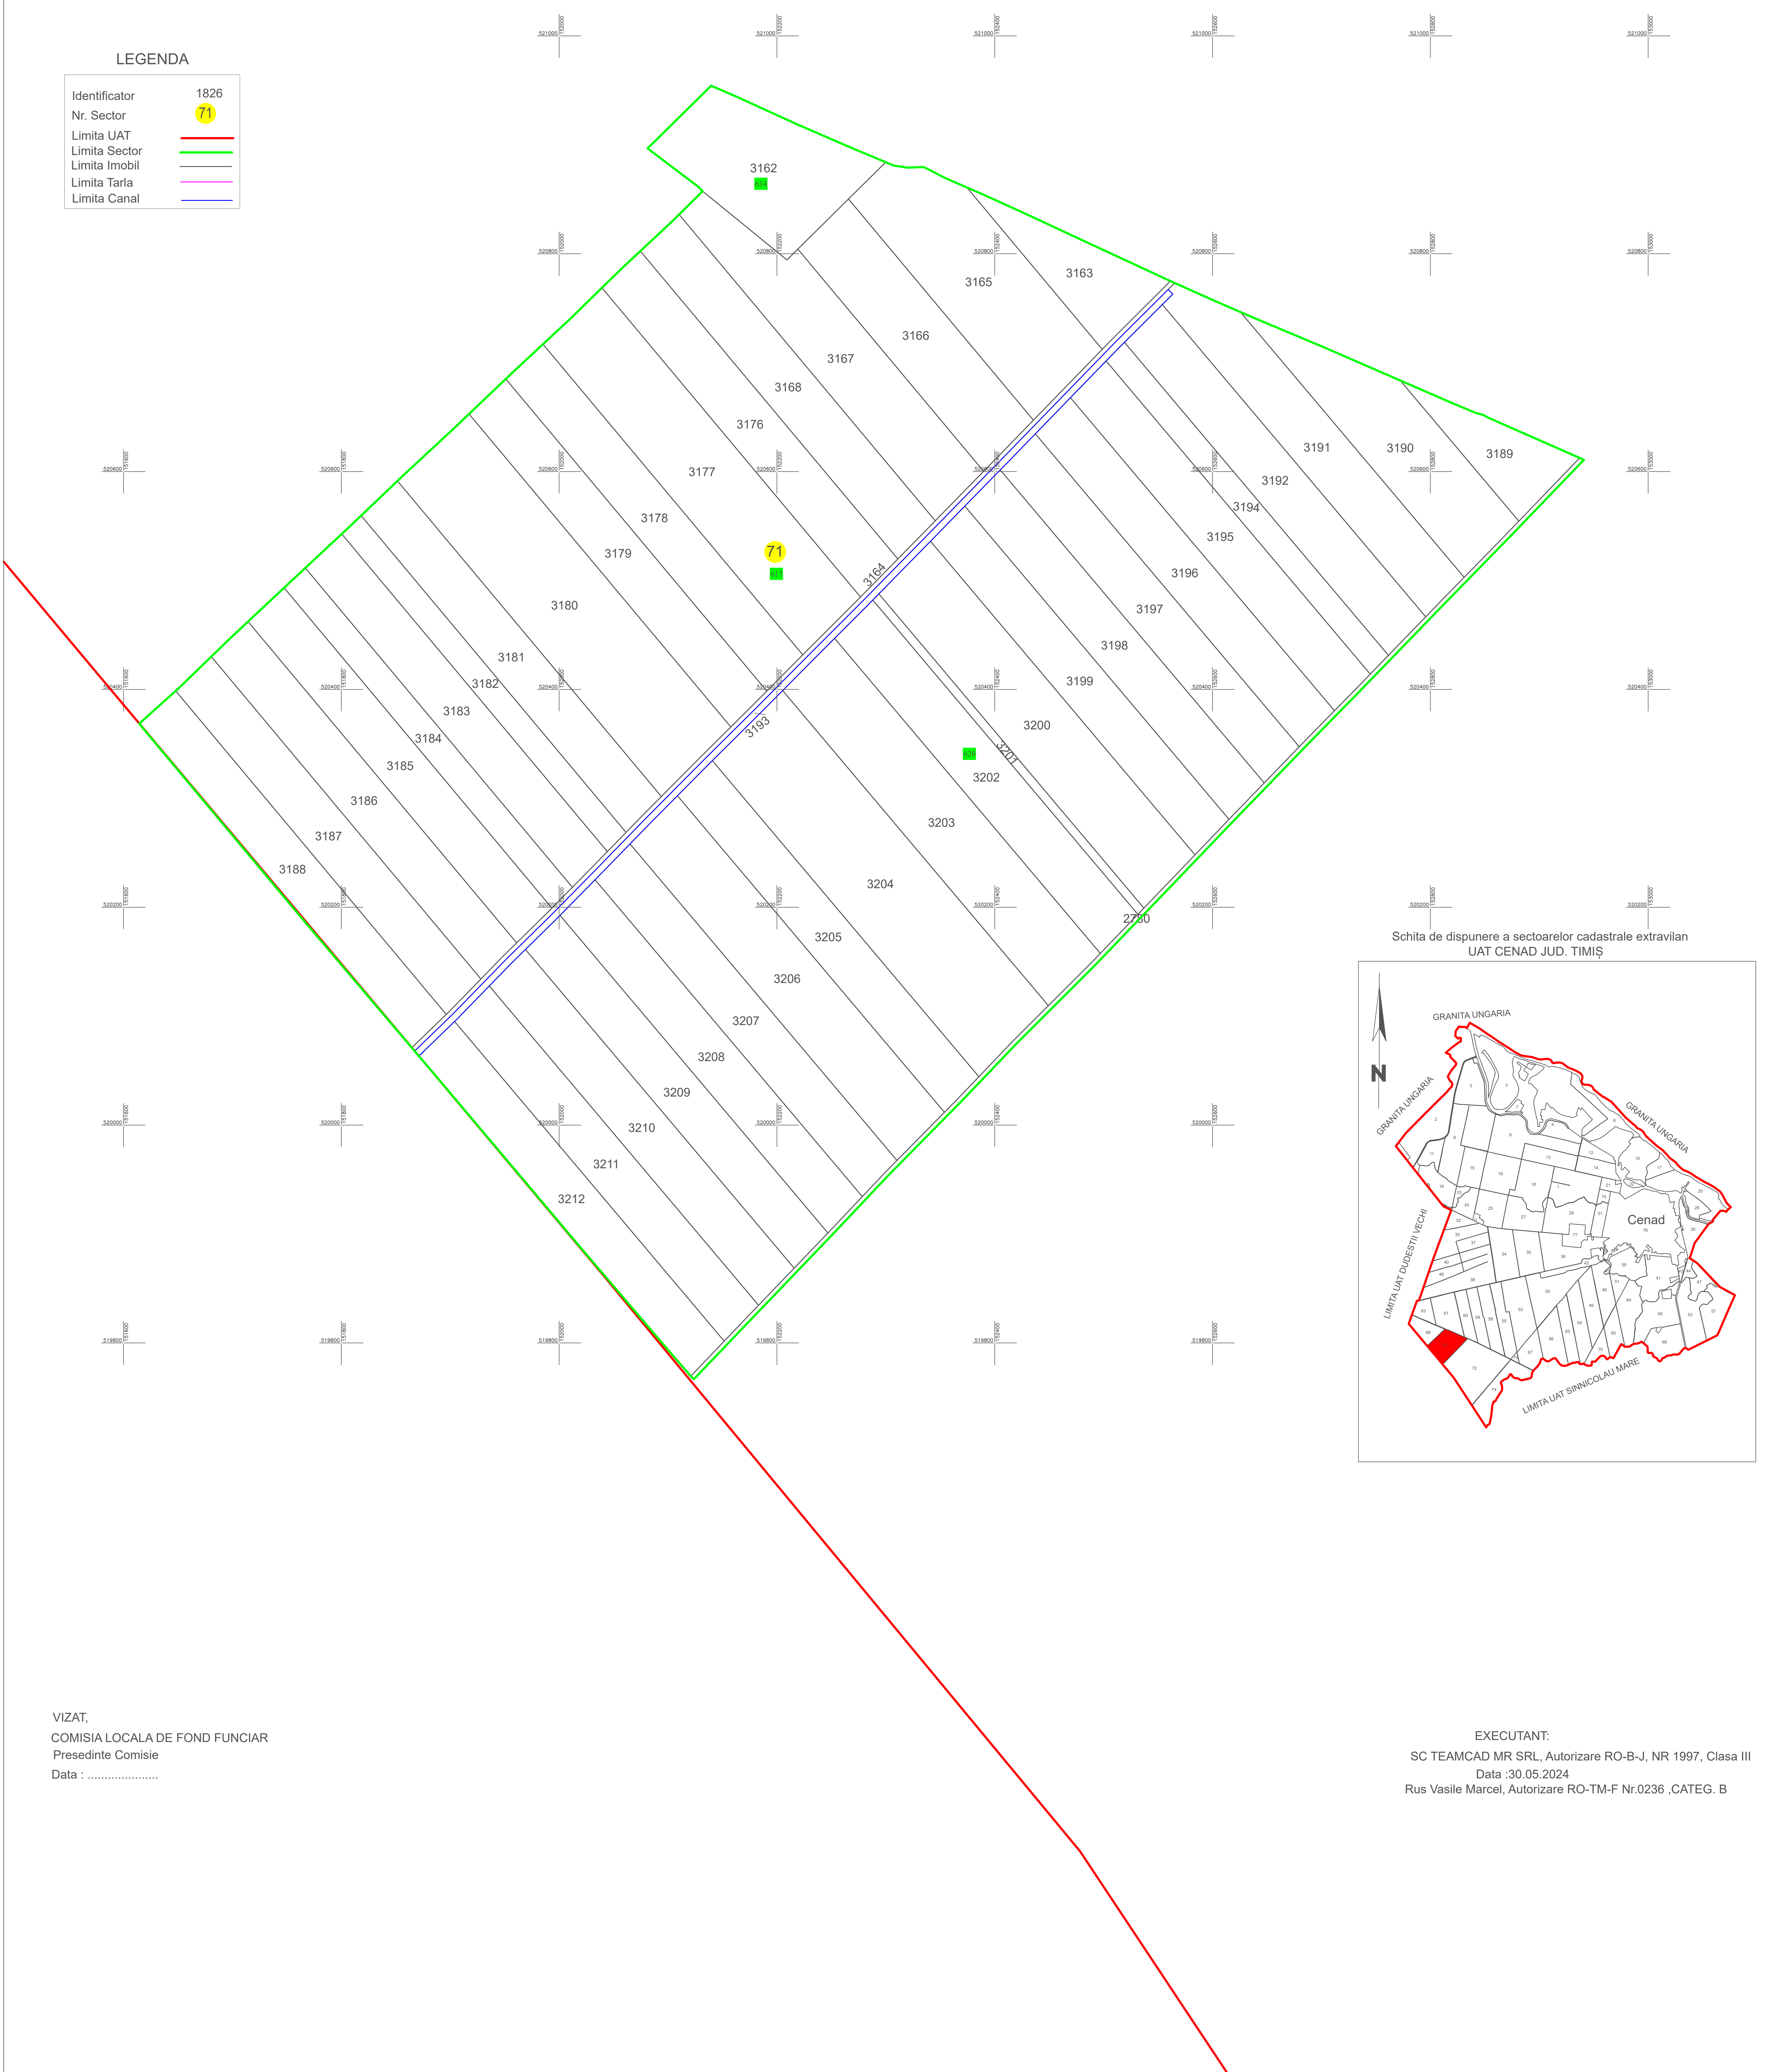


LEGENDA

Identificator	1826
Nr. Sector	71
Limita UAT	—
Limita Sector	—
Limita Imobil	—
Limita Tarla	—
Limita Canal	—



Schita de dispunere a sectoarelor cadastrale extravilan
 UAT CENAD JUD. TIMIȘ

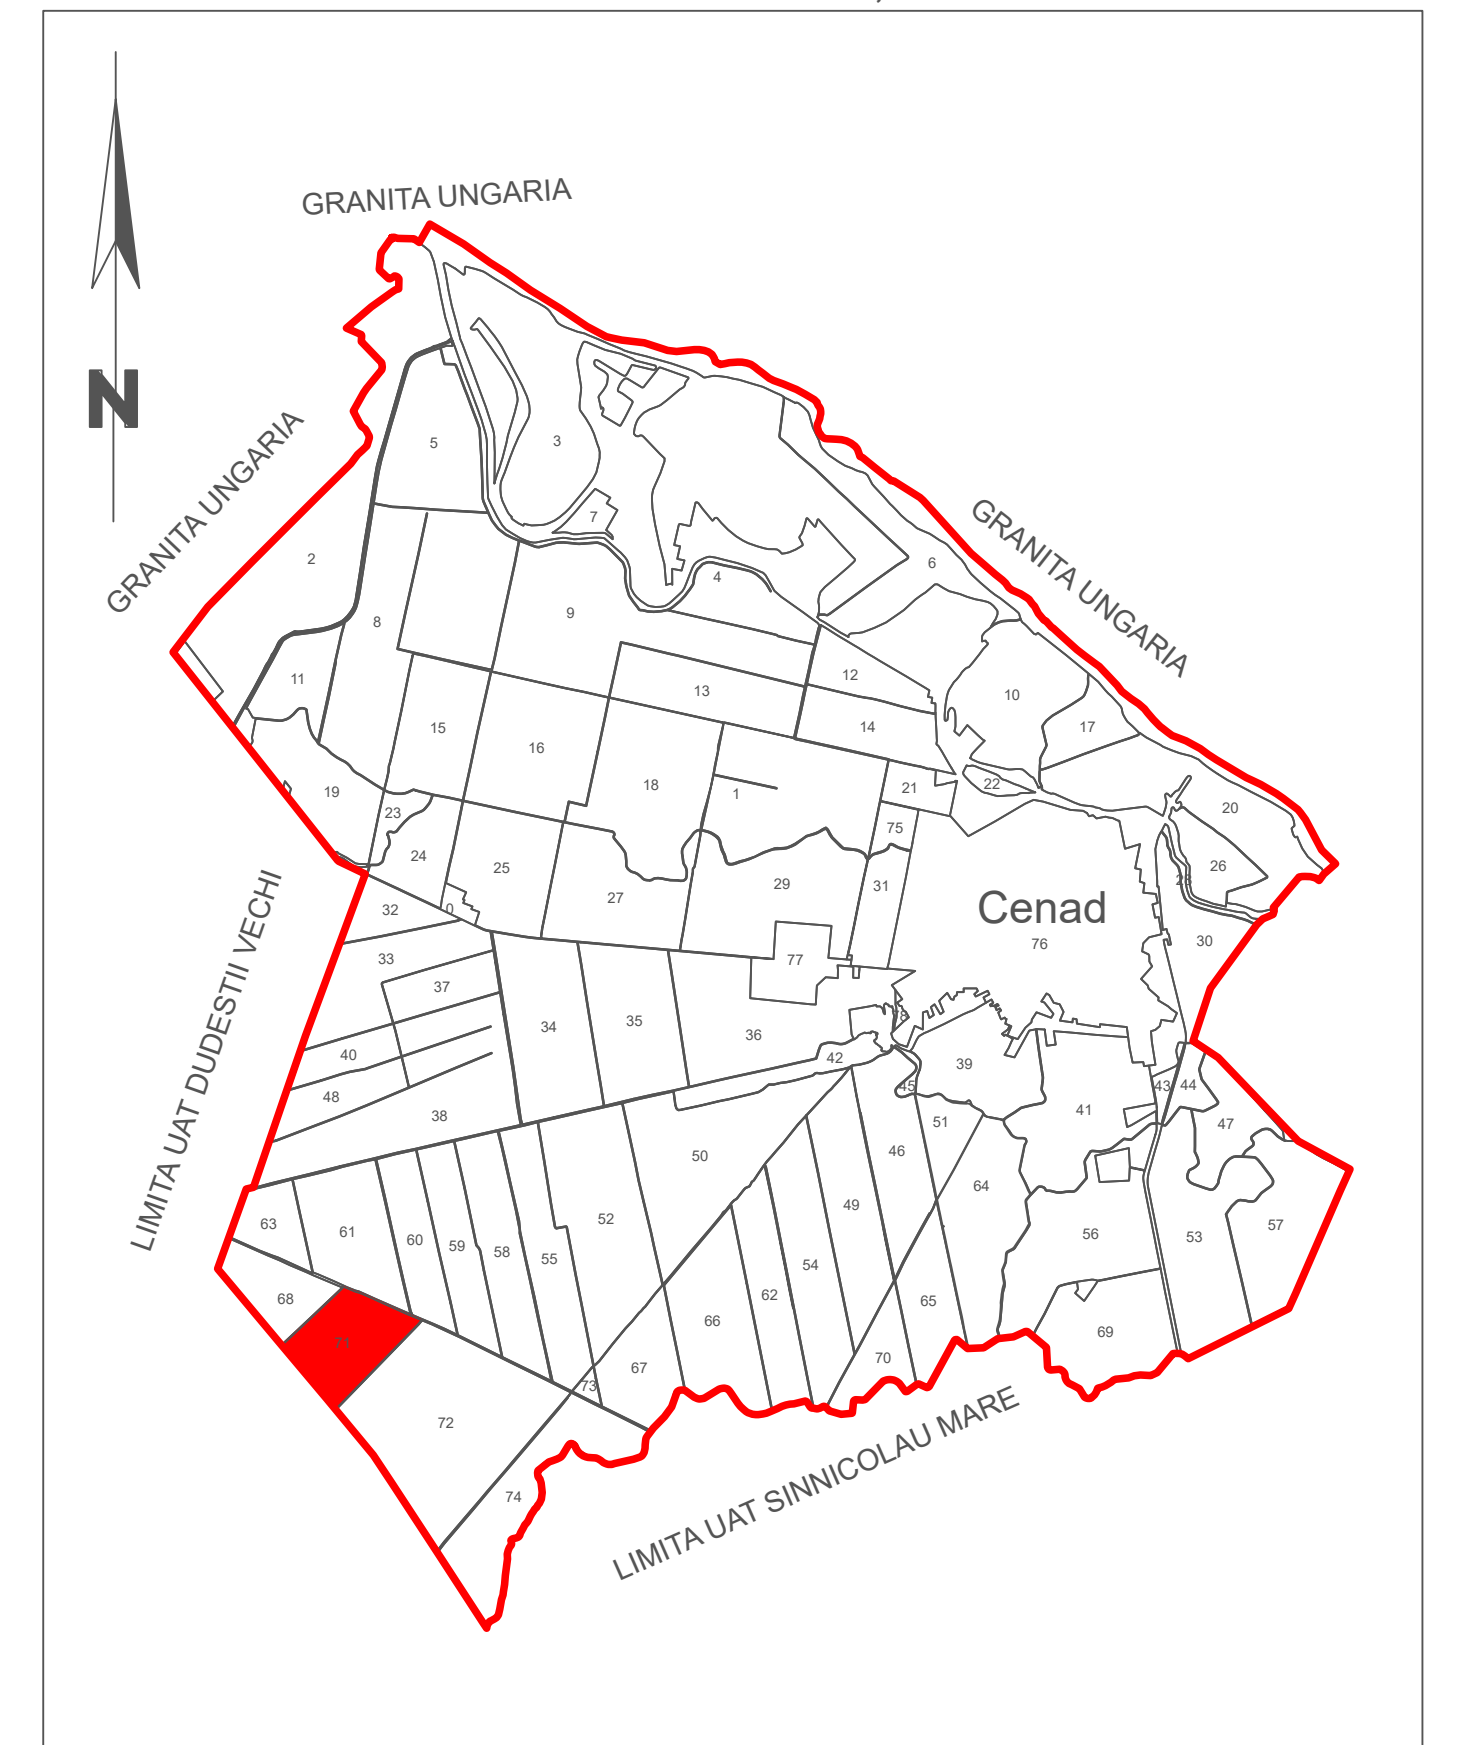

VIZAT,
 COMISIA LOCALA DE FOND FUNCJAR
 Presedinte Comisie
 Data :

EXECUTANT:
 SC TEAMCAD MR SRL, Autorizare RO-B-J, NR 1997, Clasa III
 Data : 30.05.2024
 Rus Vasile Marcel, Autorizare RO-TM-F Nr.0236 ,CATEG. B