


PLAN CADASTRAL
UAT CENAD
JUDET TIMIS
Sector 72
Sistem de proiectie STEREOGRAFIC 1970
Copie spre publicare
Plansa 1
Scara 1 : 2000




LEGENDA

Identificator	1826
Nr. Sector	72
Limita UAT	—
Limita Sector	—
Limita Imobil	—
Limita Tarla	—
Limita Canal	—

Schita de dispunere a sectoarelor cadastrale extravilan
UAT CENAD JUD. TIMIȘ

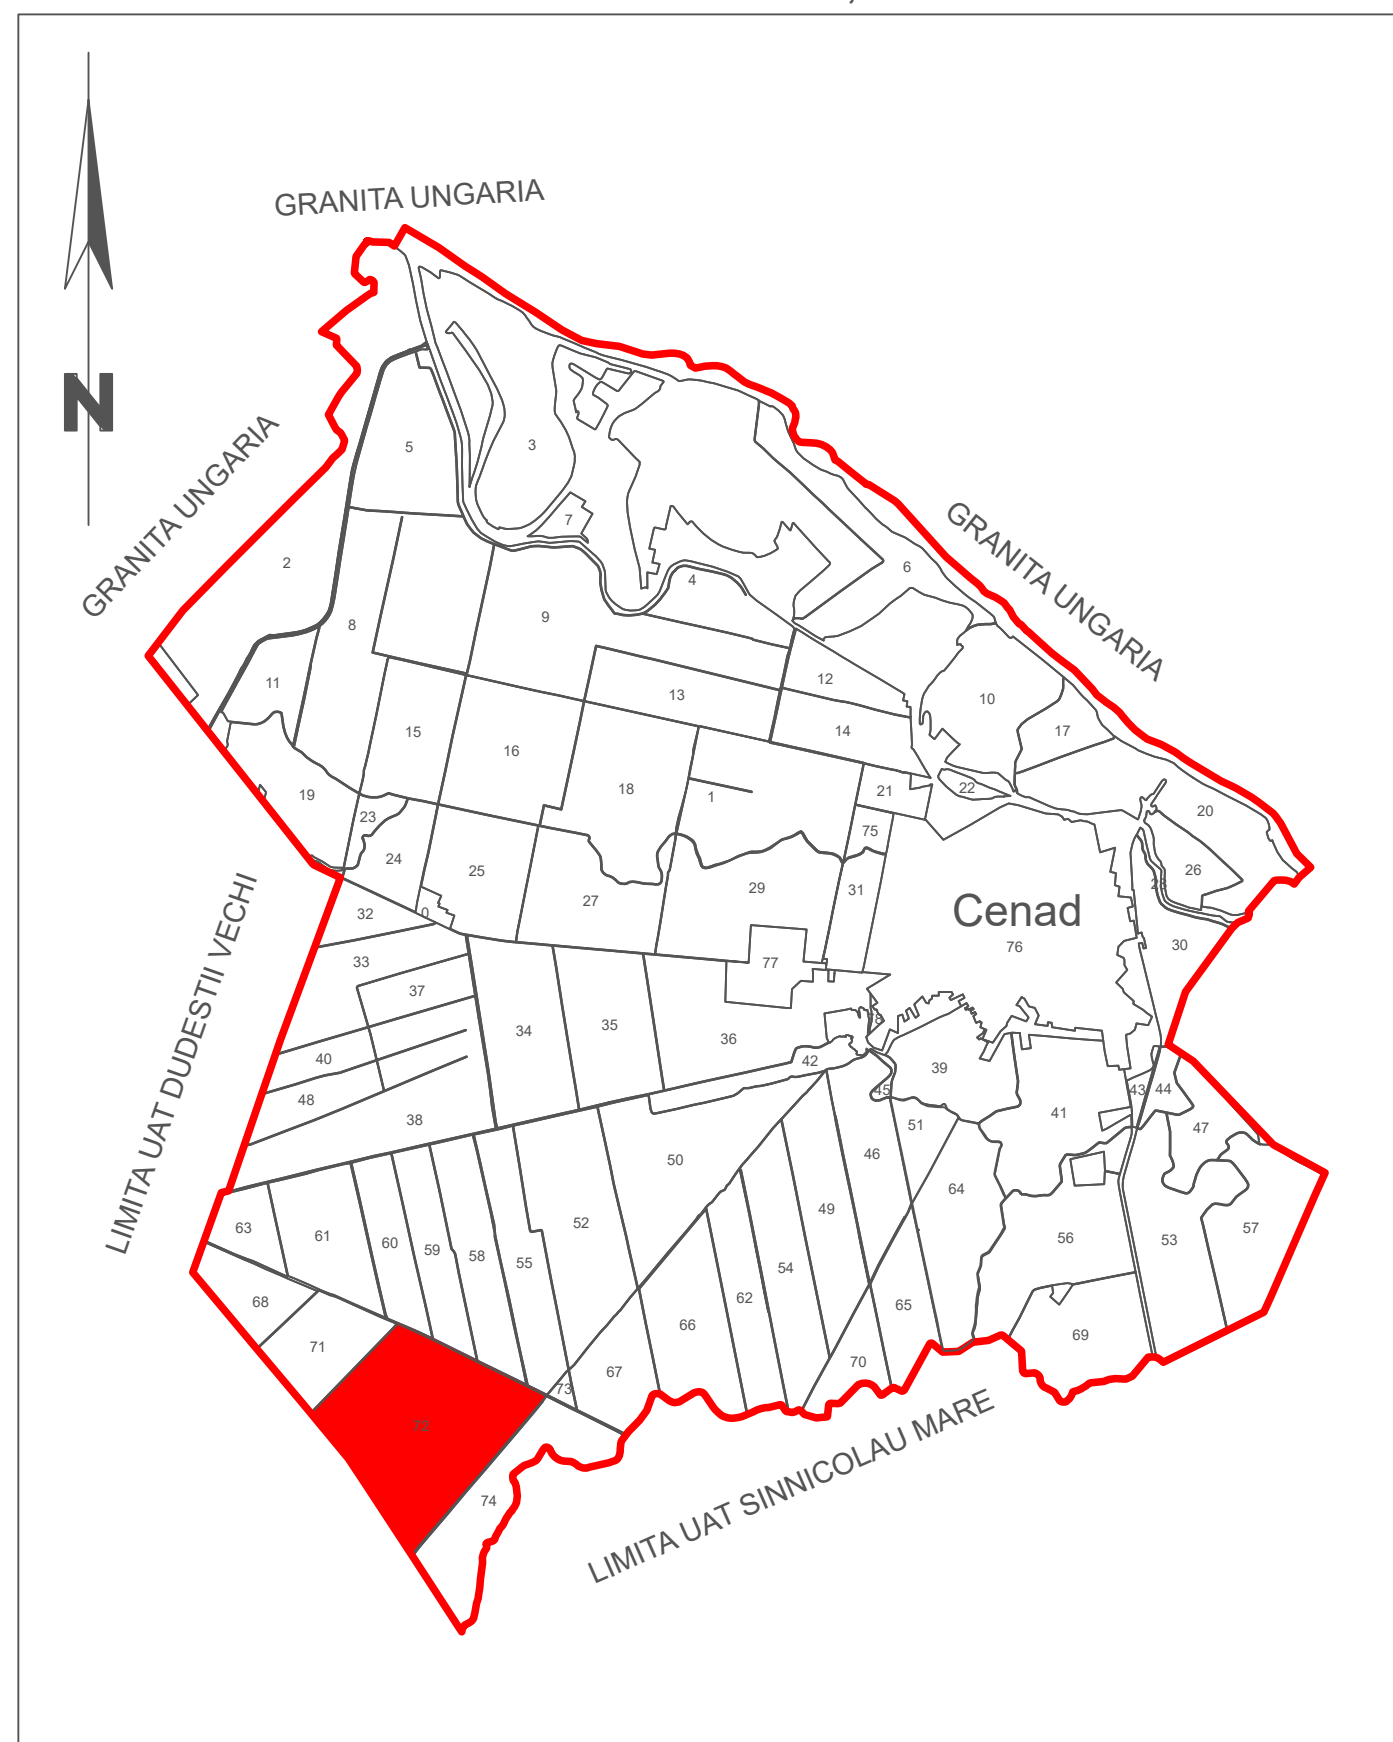

Schita de dispunere a planselor

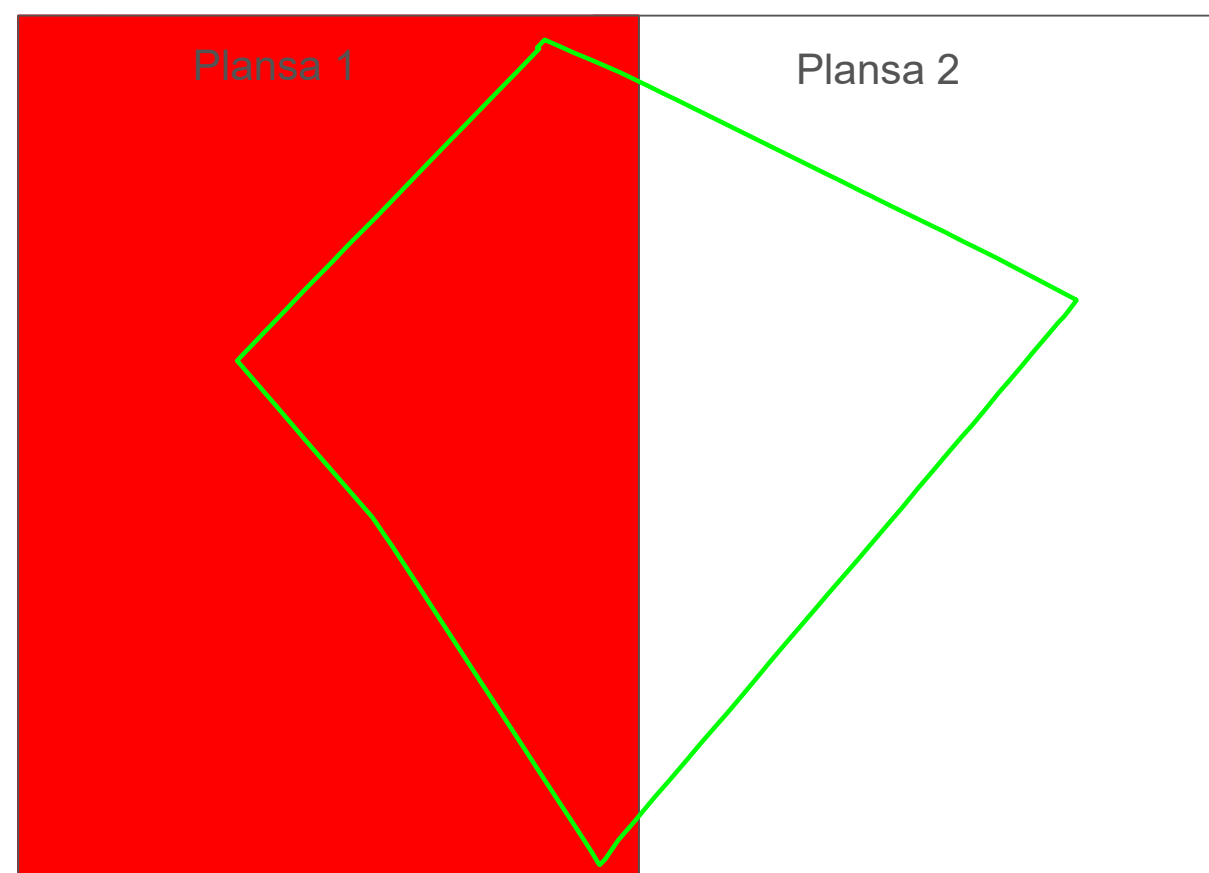

VIZAT,
COMISIA LOCALA DE FOND FUNCAR
Presedinte Comisie
Data :

EXECUTANT:
SC TEAMCAD MR SRL, Autorizare RO-B-J, NR 1997, Clasa III
Data :30.05.2024
Rus Vasile Marcel, Autorizare RO-TM-F Nr.0236 ,CATEG. B

Se racordeaza cu plansa 2
Se racordeaza cu plansa 1

