



PLAN CADASTRAL  
 UAT CENAD  
 JUDET TIMIS  
 Sector 72  
 Sistem de proiectie STEREOGRAFIC 1970  
 Copie spre publicare  
 Plansa 2  
 Scara 1 : 2000

LEGENDA


Identificator	1826
Nr. Sector	72
Limita UAT	
Limita Sector	
Limita Imobil	
Limita Tarla	
Limita Canal	

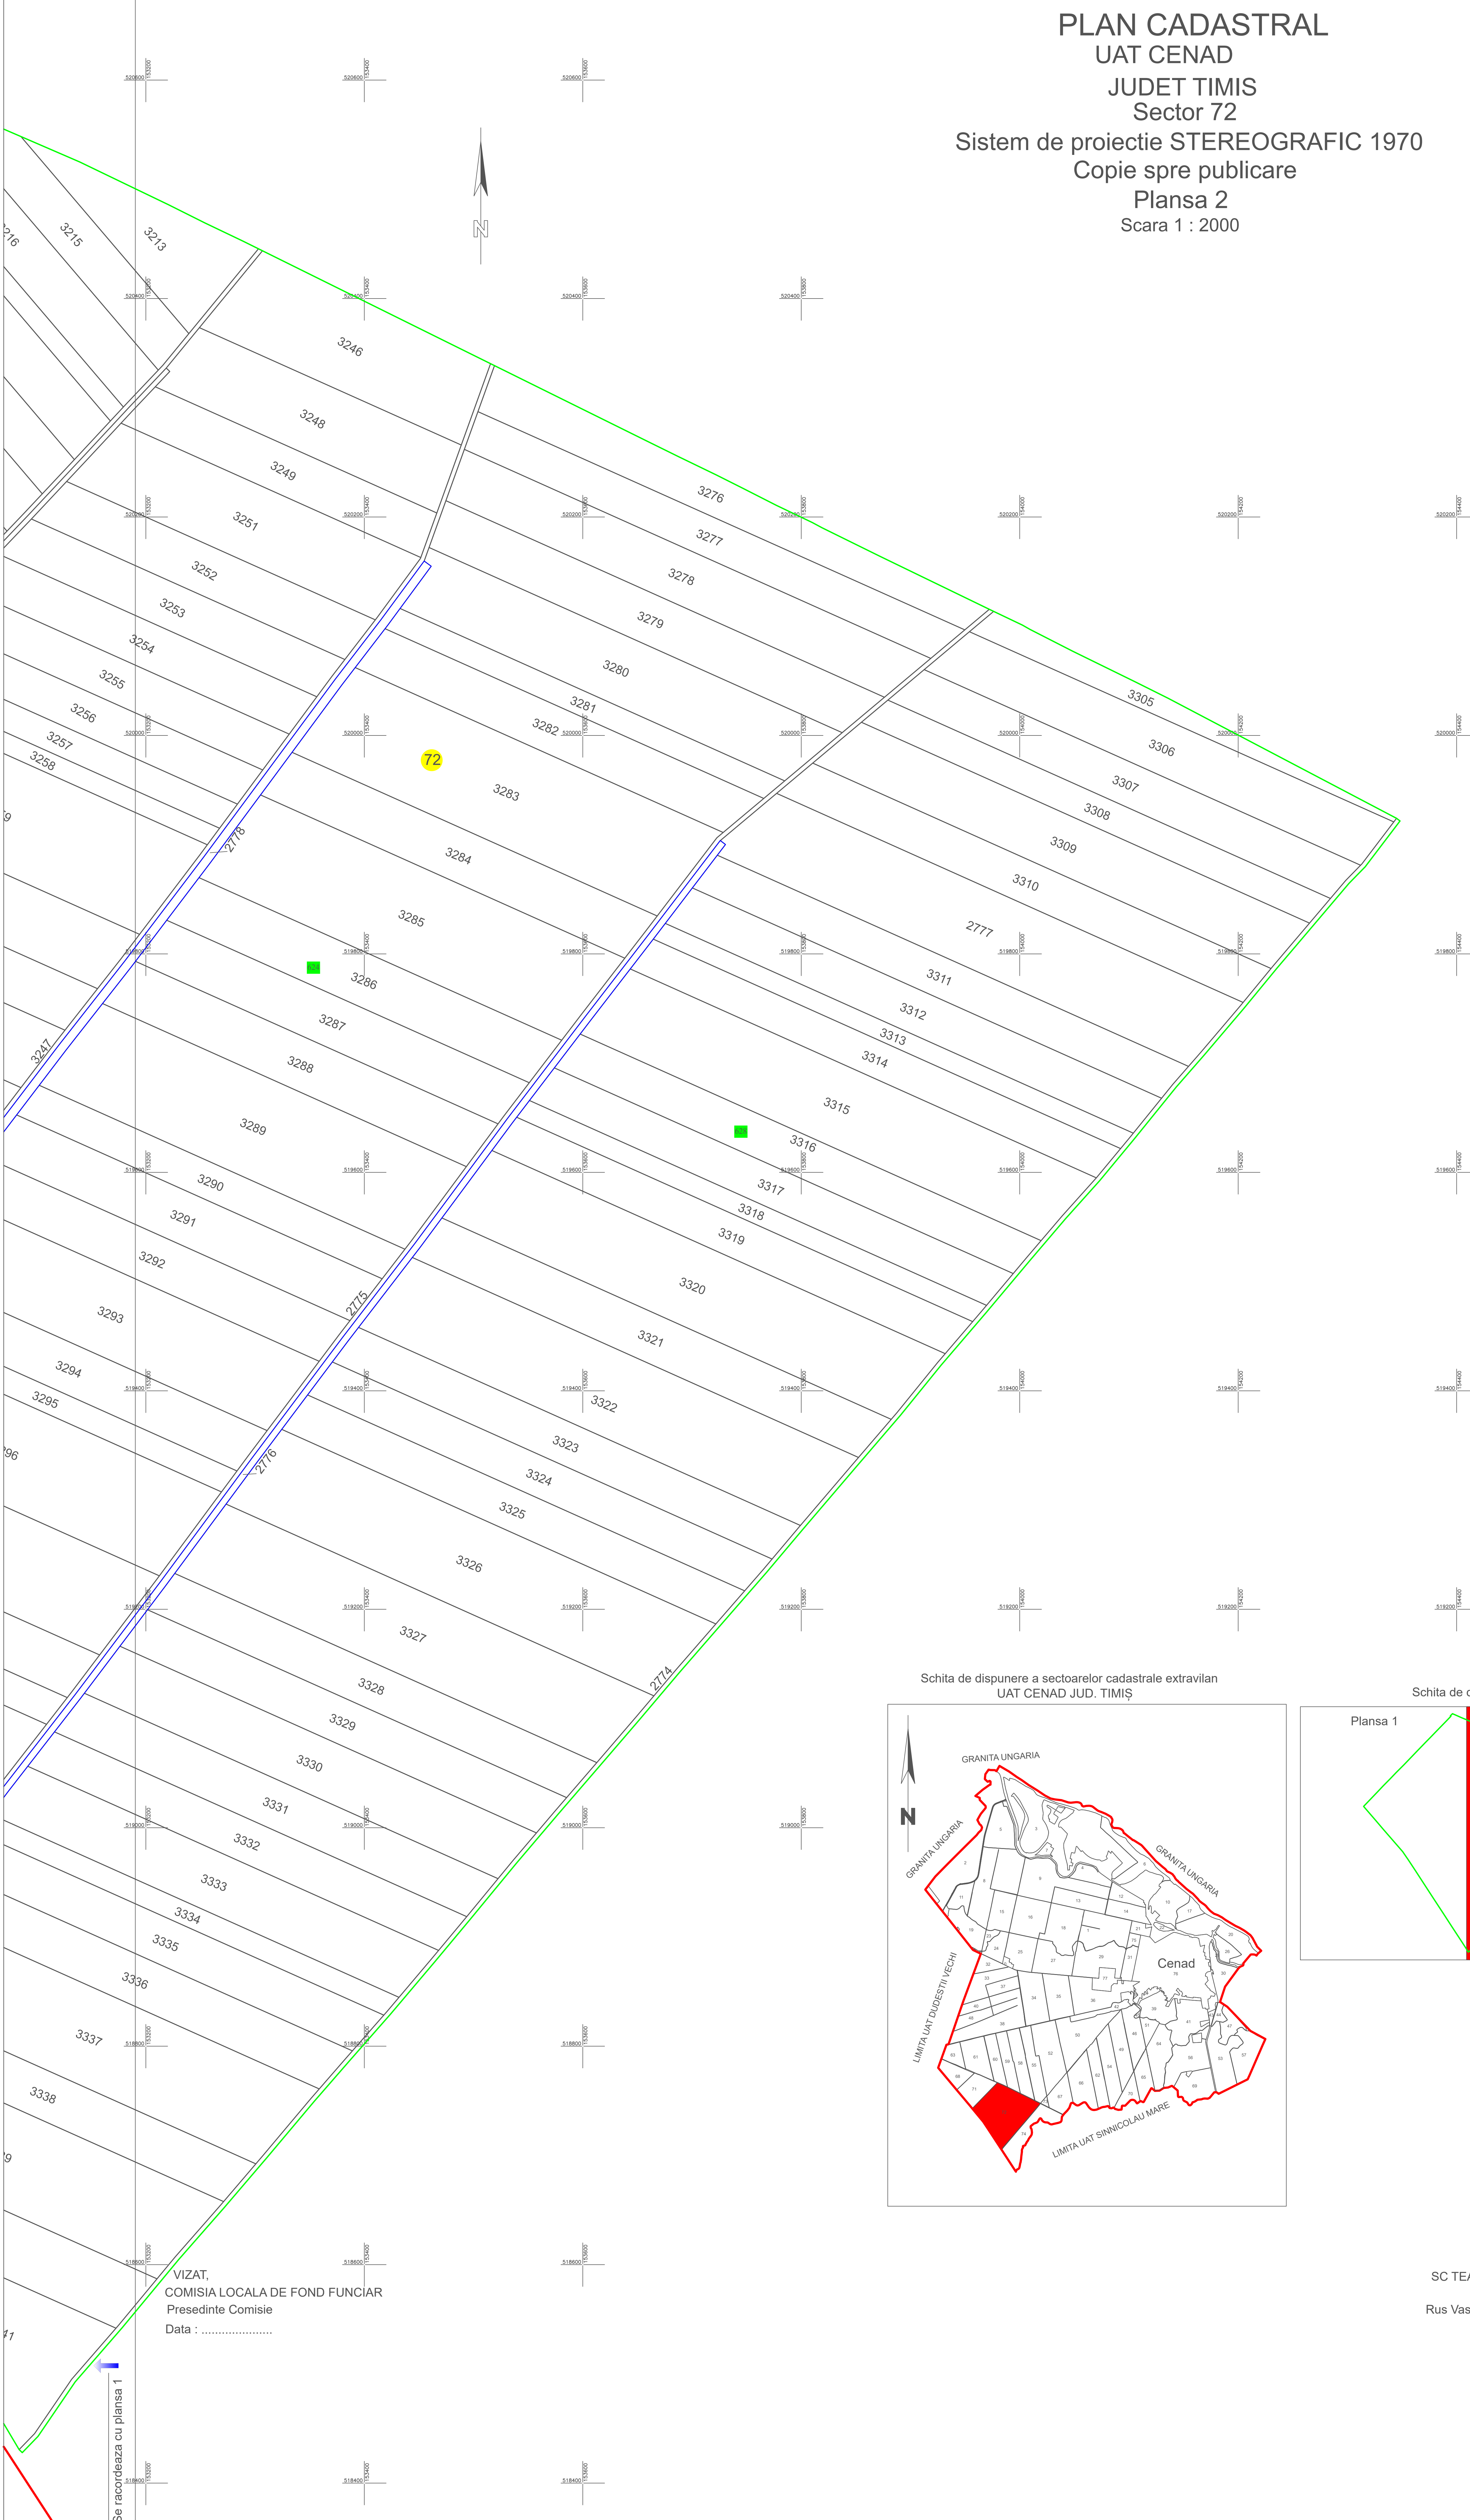

Schita de dispunere a sectoarelor cadastrale extravilan  
 UAT CENAD JUD. TIMIȘ

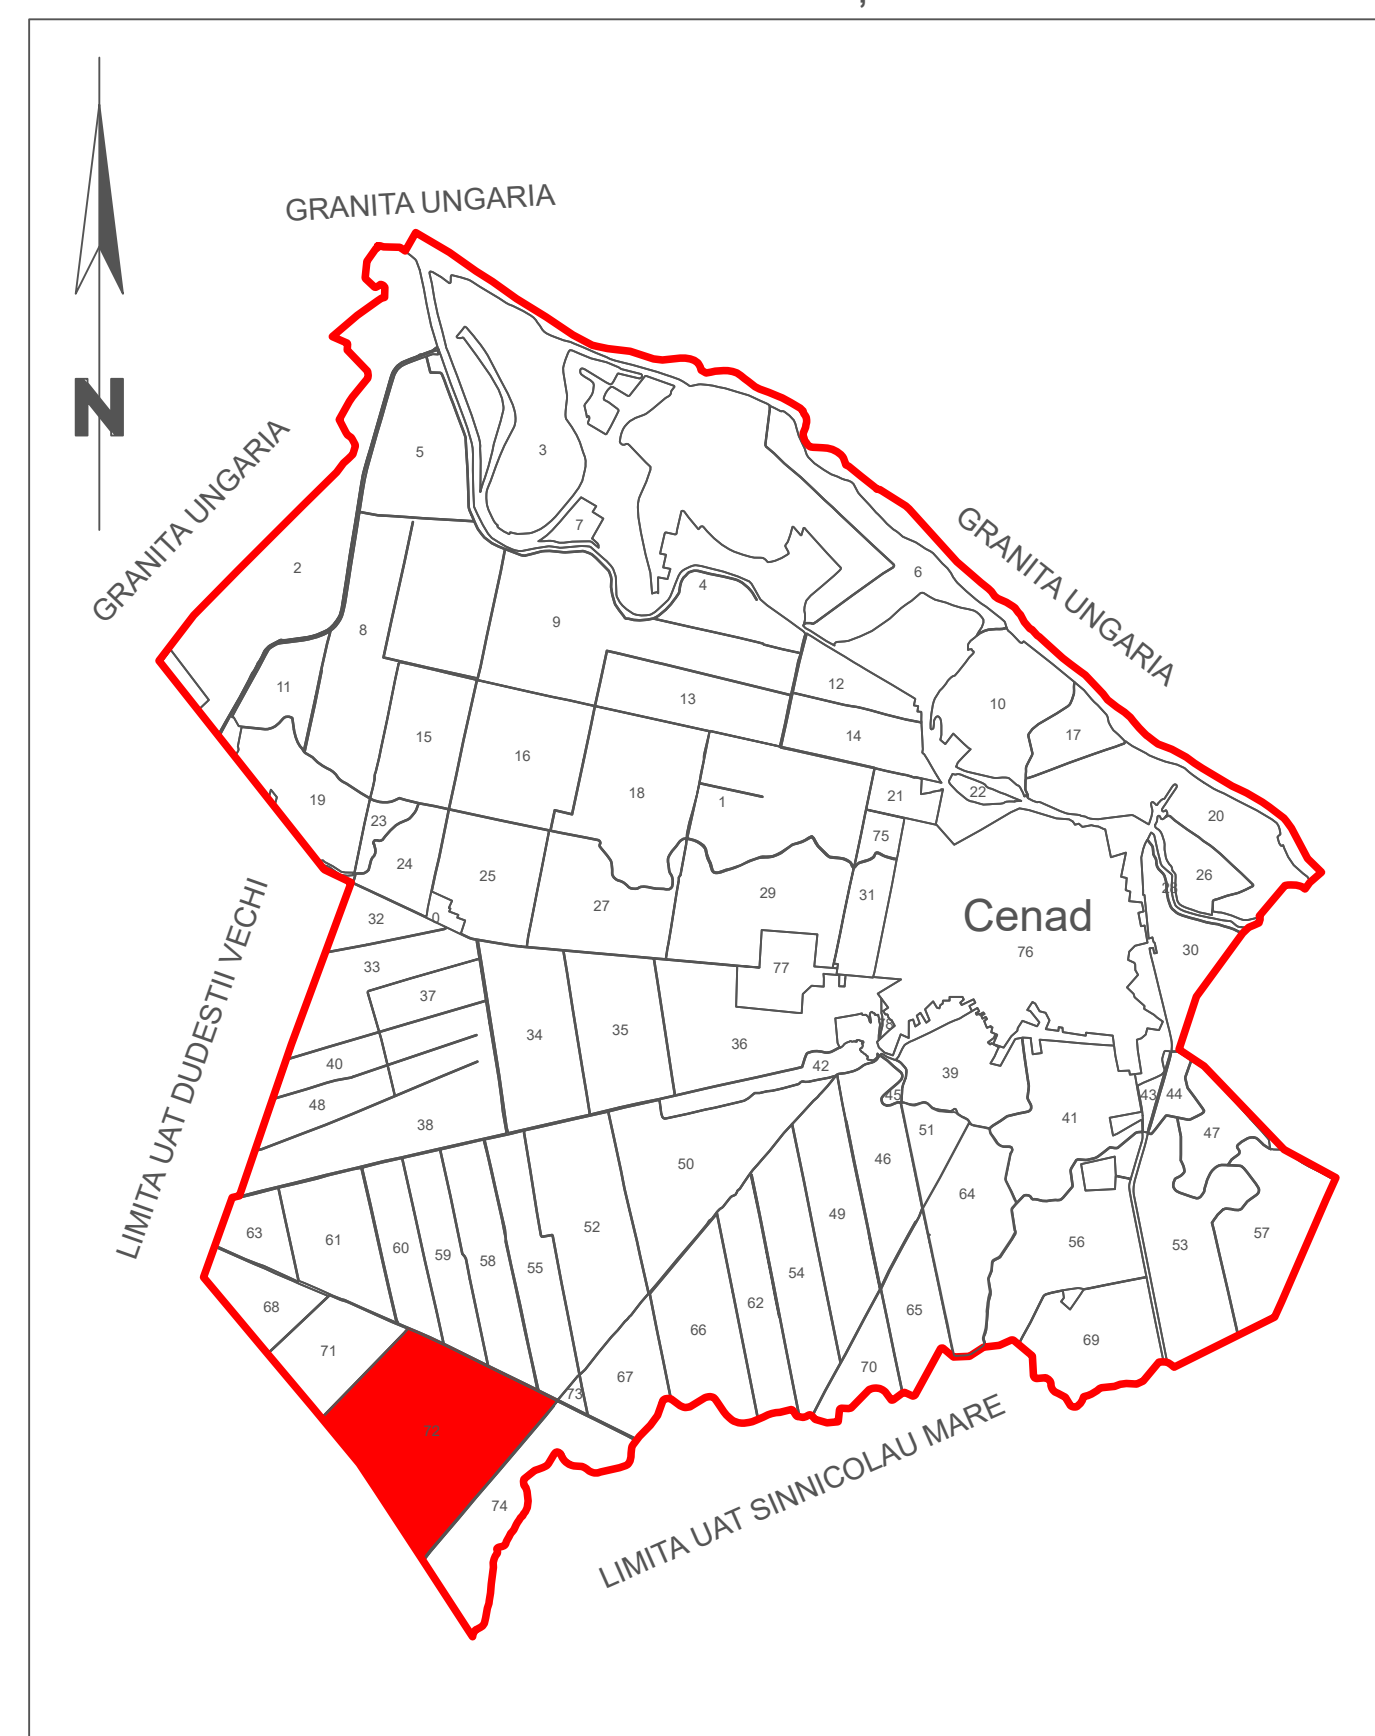

Schita de dispunere a planselor

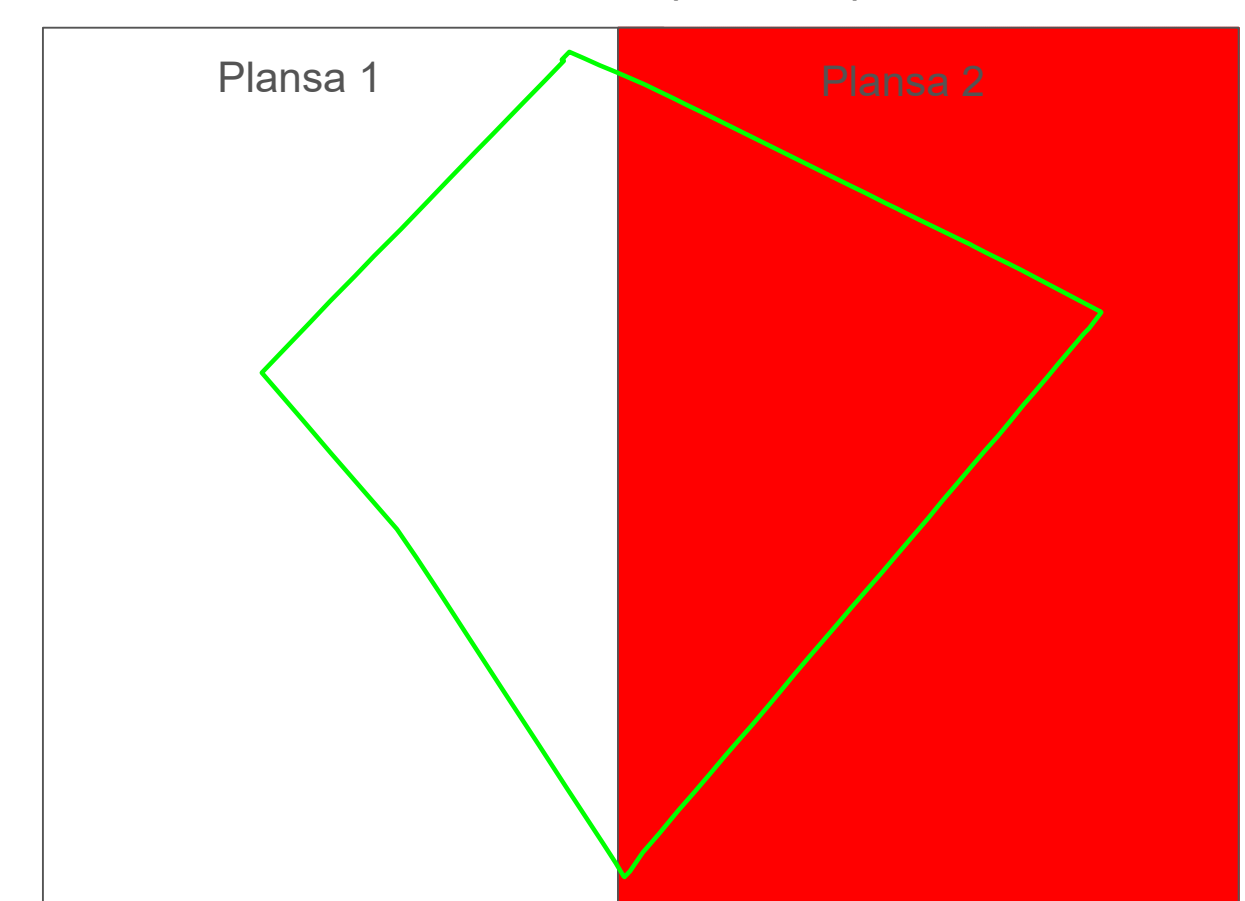

VIZAT,  
 COMISIA LOCALA DE FOND FUNCAR  
 Presedinte Comisie  
 Data : .....

Se racordeaza cu plansa 1

EXECUTANT:  
 SC TEAMCAD MR SRL, Autorizare RO-B-J, NR 1997, Clasa III  
 Data :30.05.2024  
 Rus Vasile Marcel, Autorizare RO-TM-F Nr.0236 ,CATEG. B