
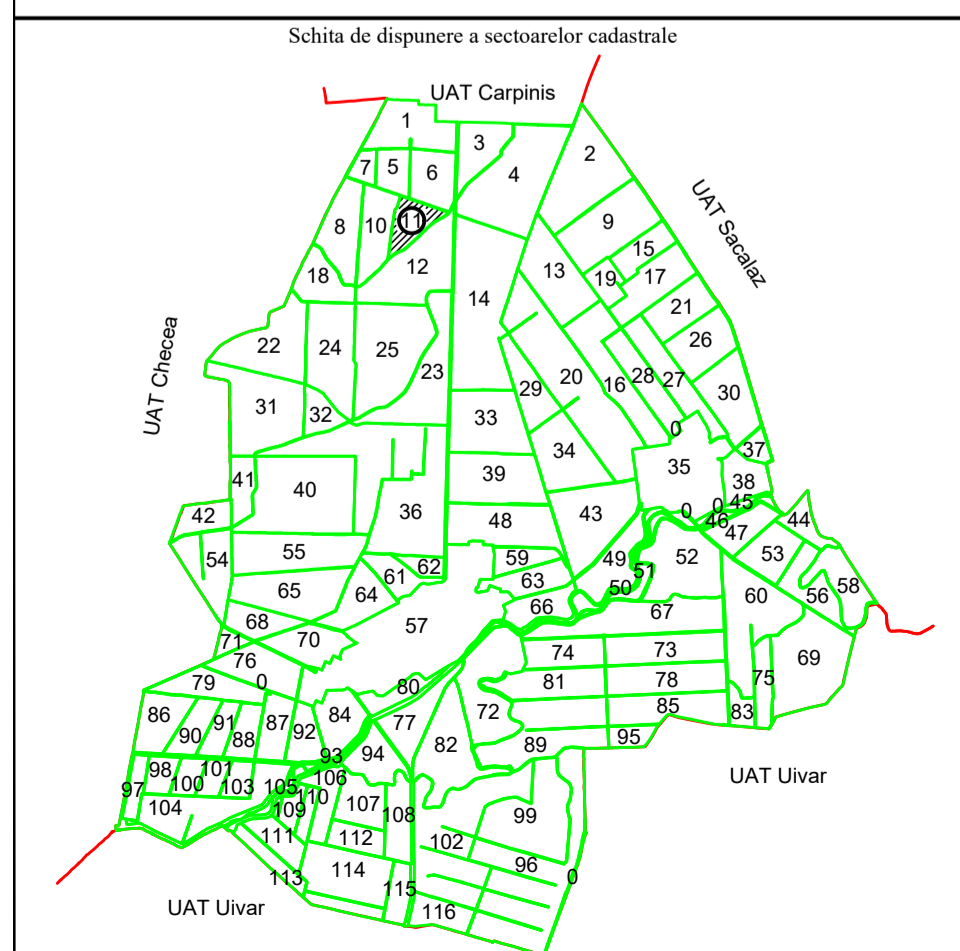


PLAN CADASTRAL  
 UAT CENEI  
 JUDETUL TIMIS  
 Sectorul 11  
 Scara 1:2.000  
 Sistem de proiectie STEREO 70

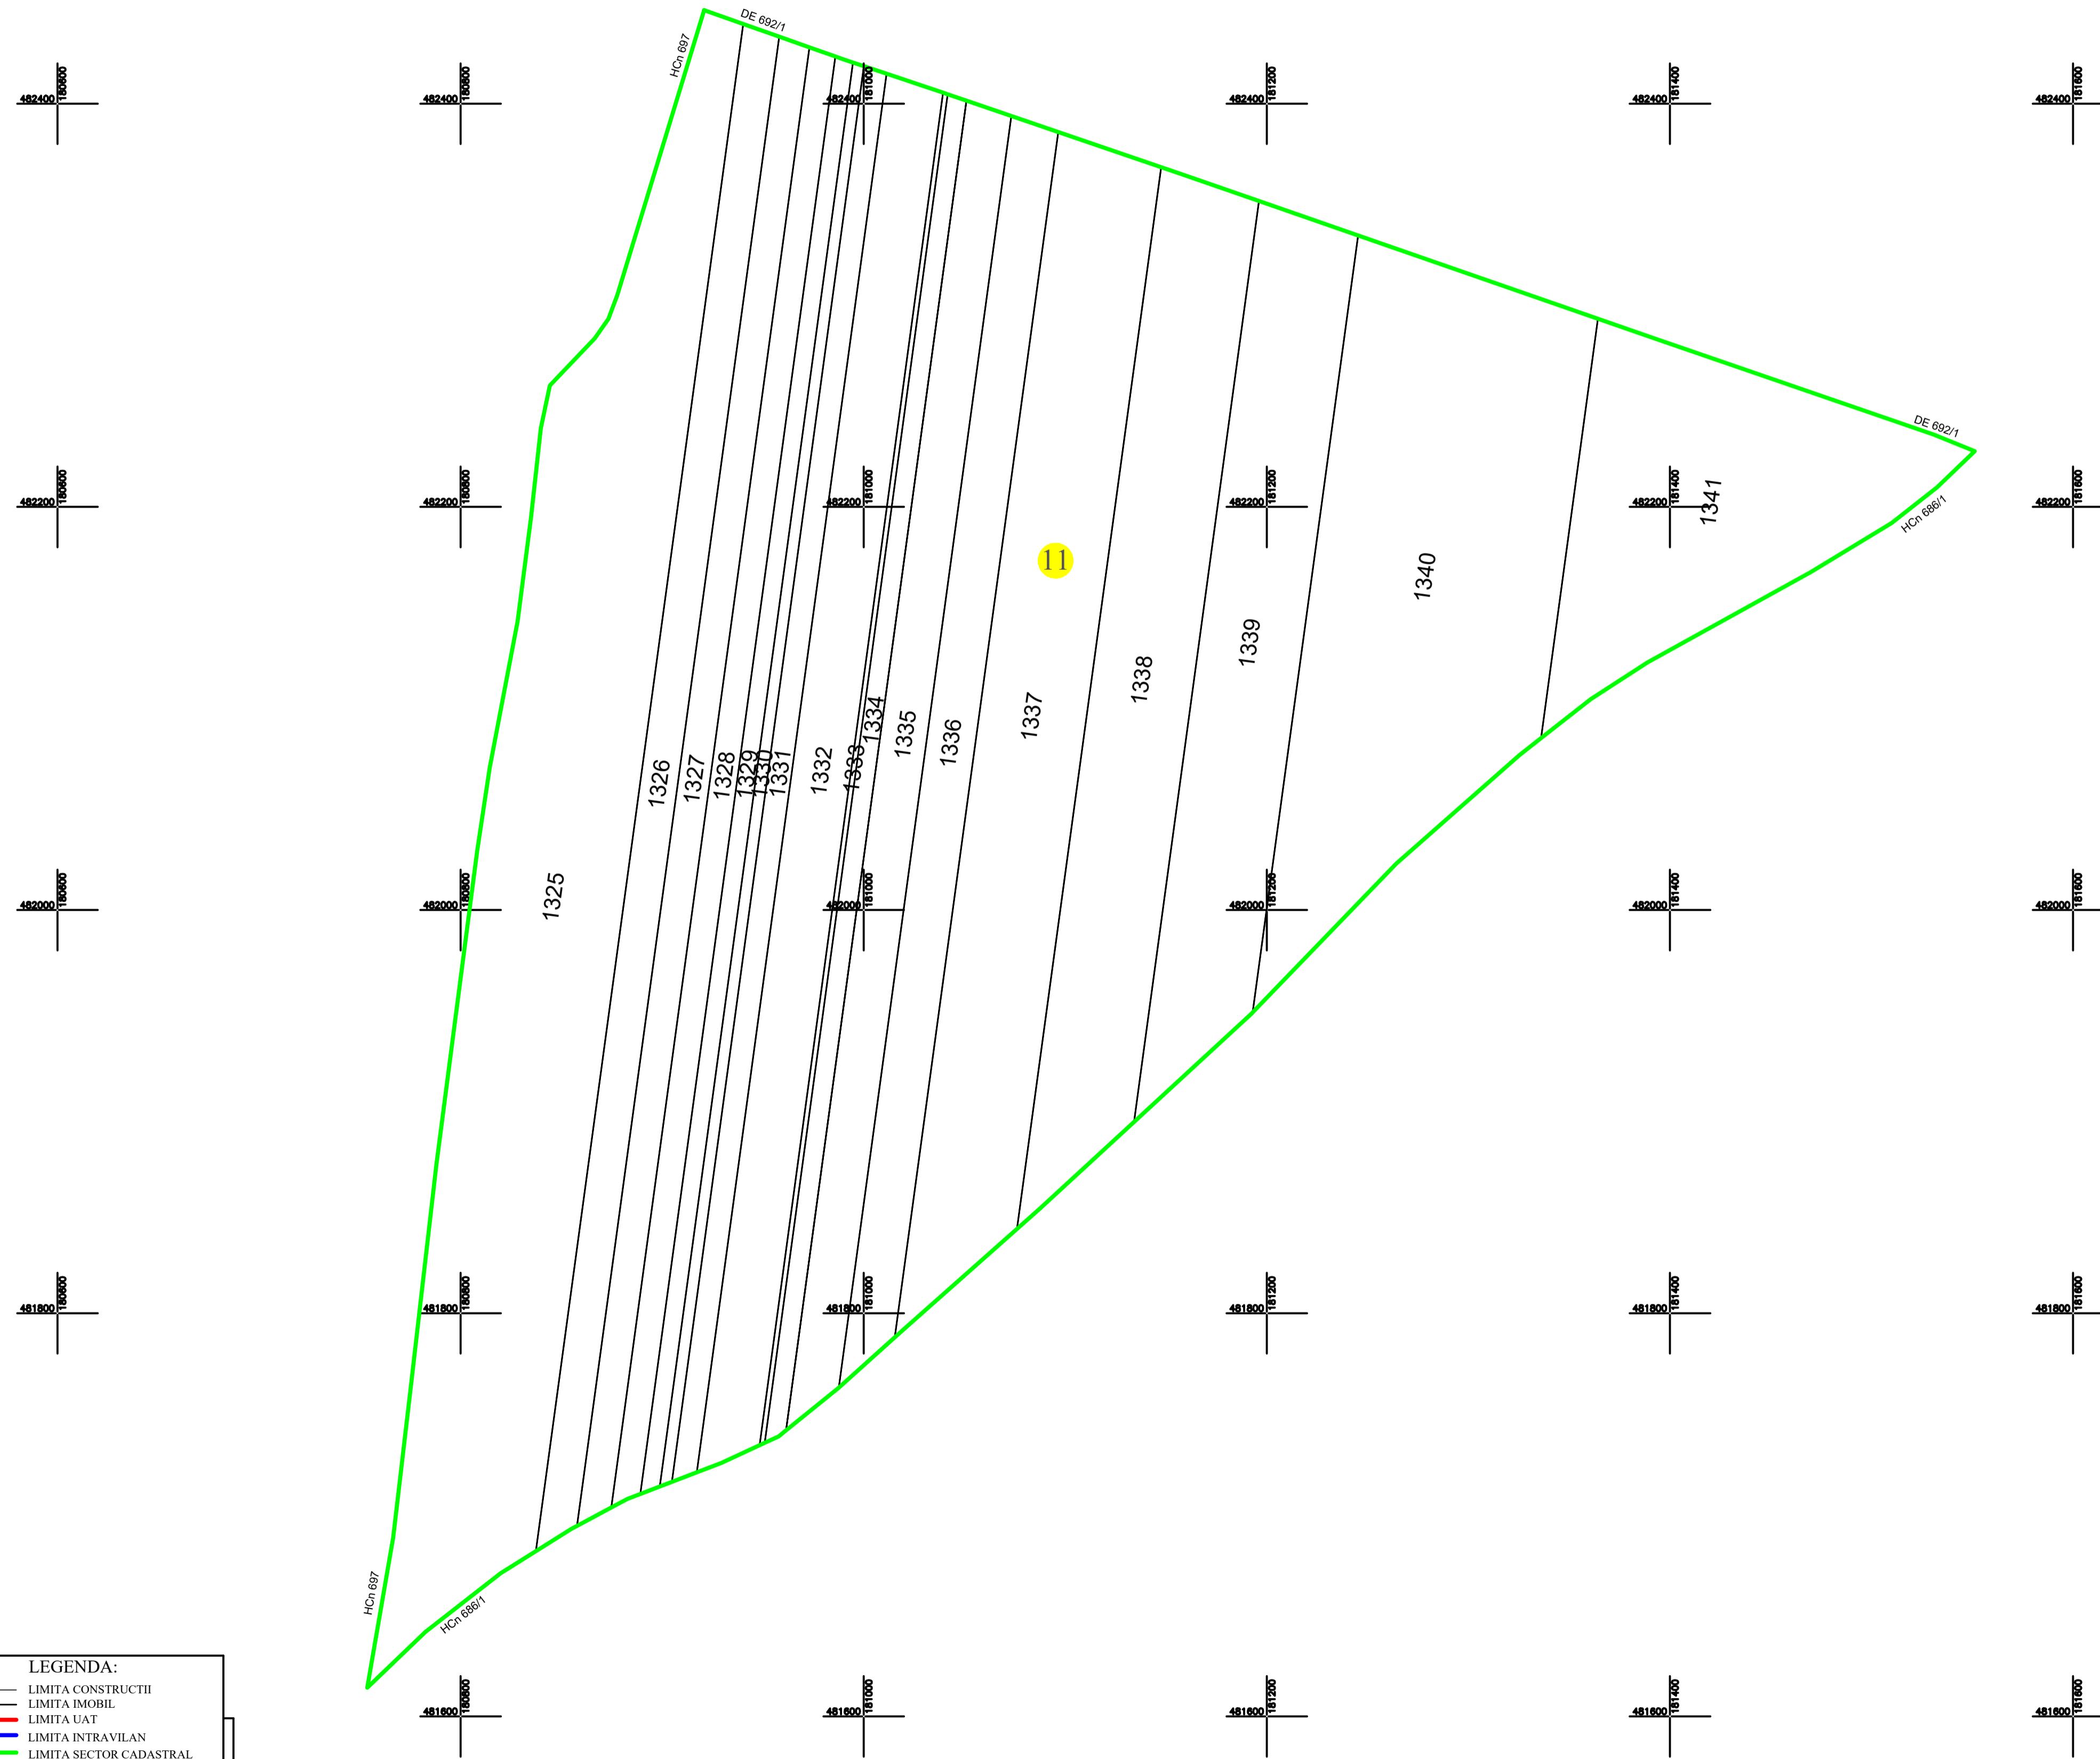

**LEGENDA:**

	LIMITA CONSTRUCTII
	LIMITA IMOBIL
	LIMITA UAT
	LIMITA INTRAVILAN
	LIMITA SECTOR CADASTRAL
	LIMITA HIDROGRAFIE
	NUMAR SECTOR CADASTRAL
<b>1337</b>	ID IMOBIL
DE/HCN	TOPONIMIE

Executant: S.C. GLOBALCAD TM S.R.L.  
 CLASA III, Certificat de autorizare: Seria RO-B-J,  
 nr. 1877/23.09.2020  
 BIRU LEVENTE  
 CATEGORIA B, Certificat de autorizare  
 Seria RO-TM-F, nr. 0165/25.09.2013

Inregistrare sistematica UAT Cenei, Sector cadastral nr. 11, 2023

Data: 2023

Spre publicare