
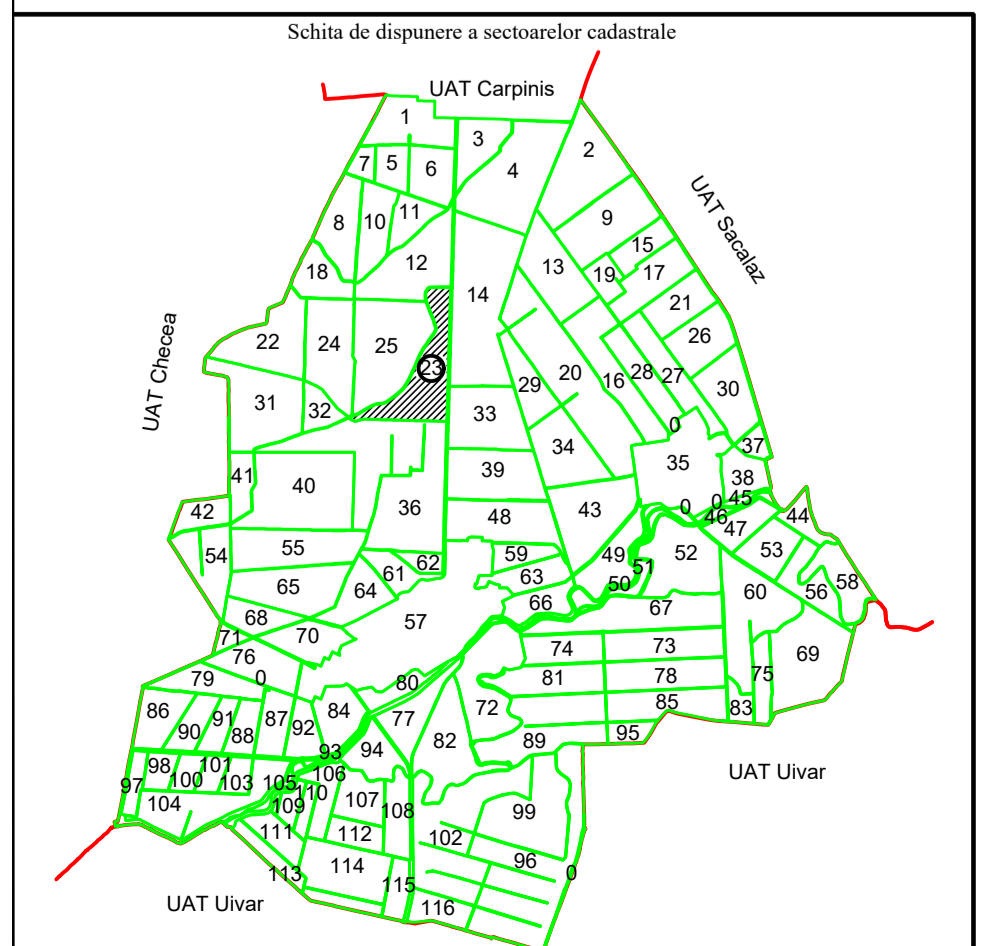


PLAN CADASTRAL  
 UAT CENEI  
 JUDETUL TIMIS  
 Sectorul 23  
 Scara 1:2.000  
 Sistem de proiectie STEREO 70

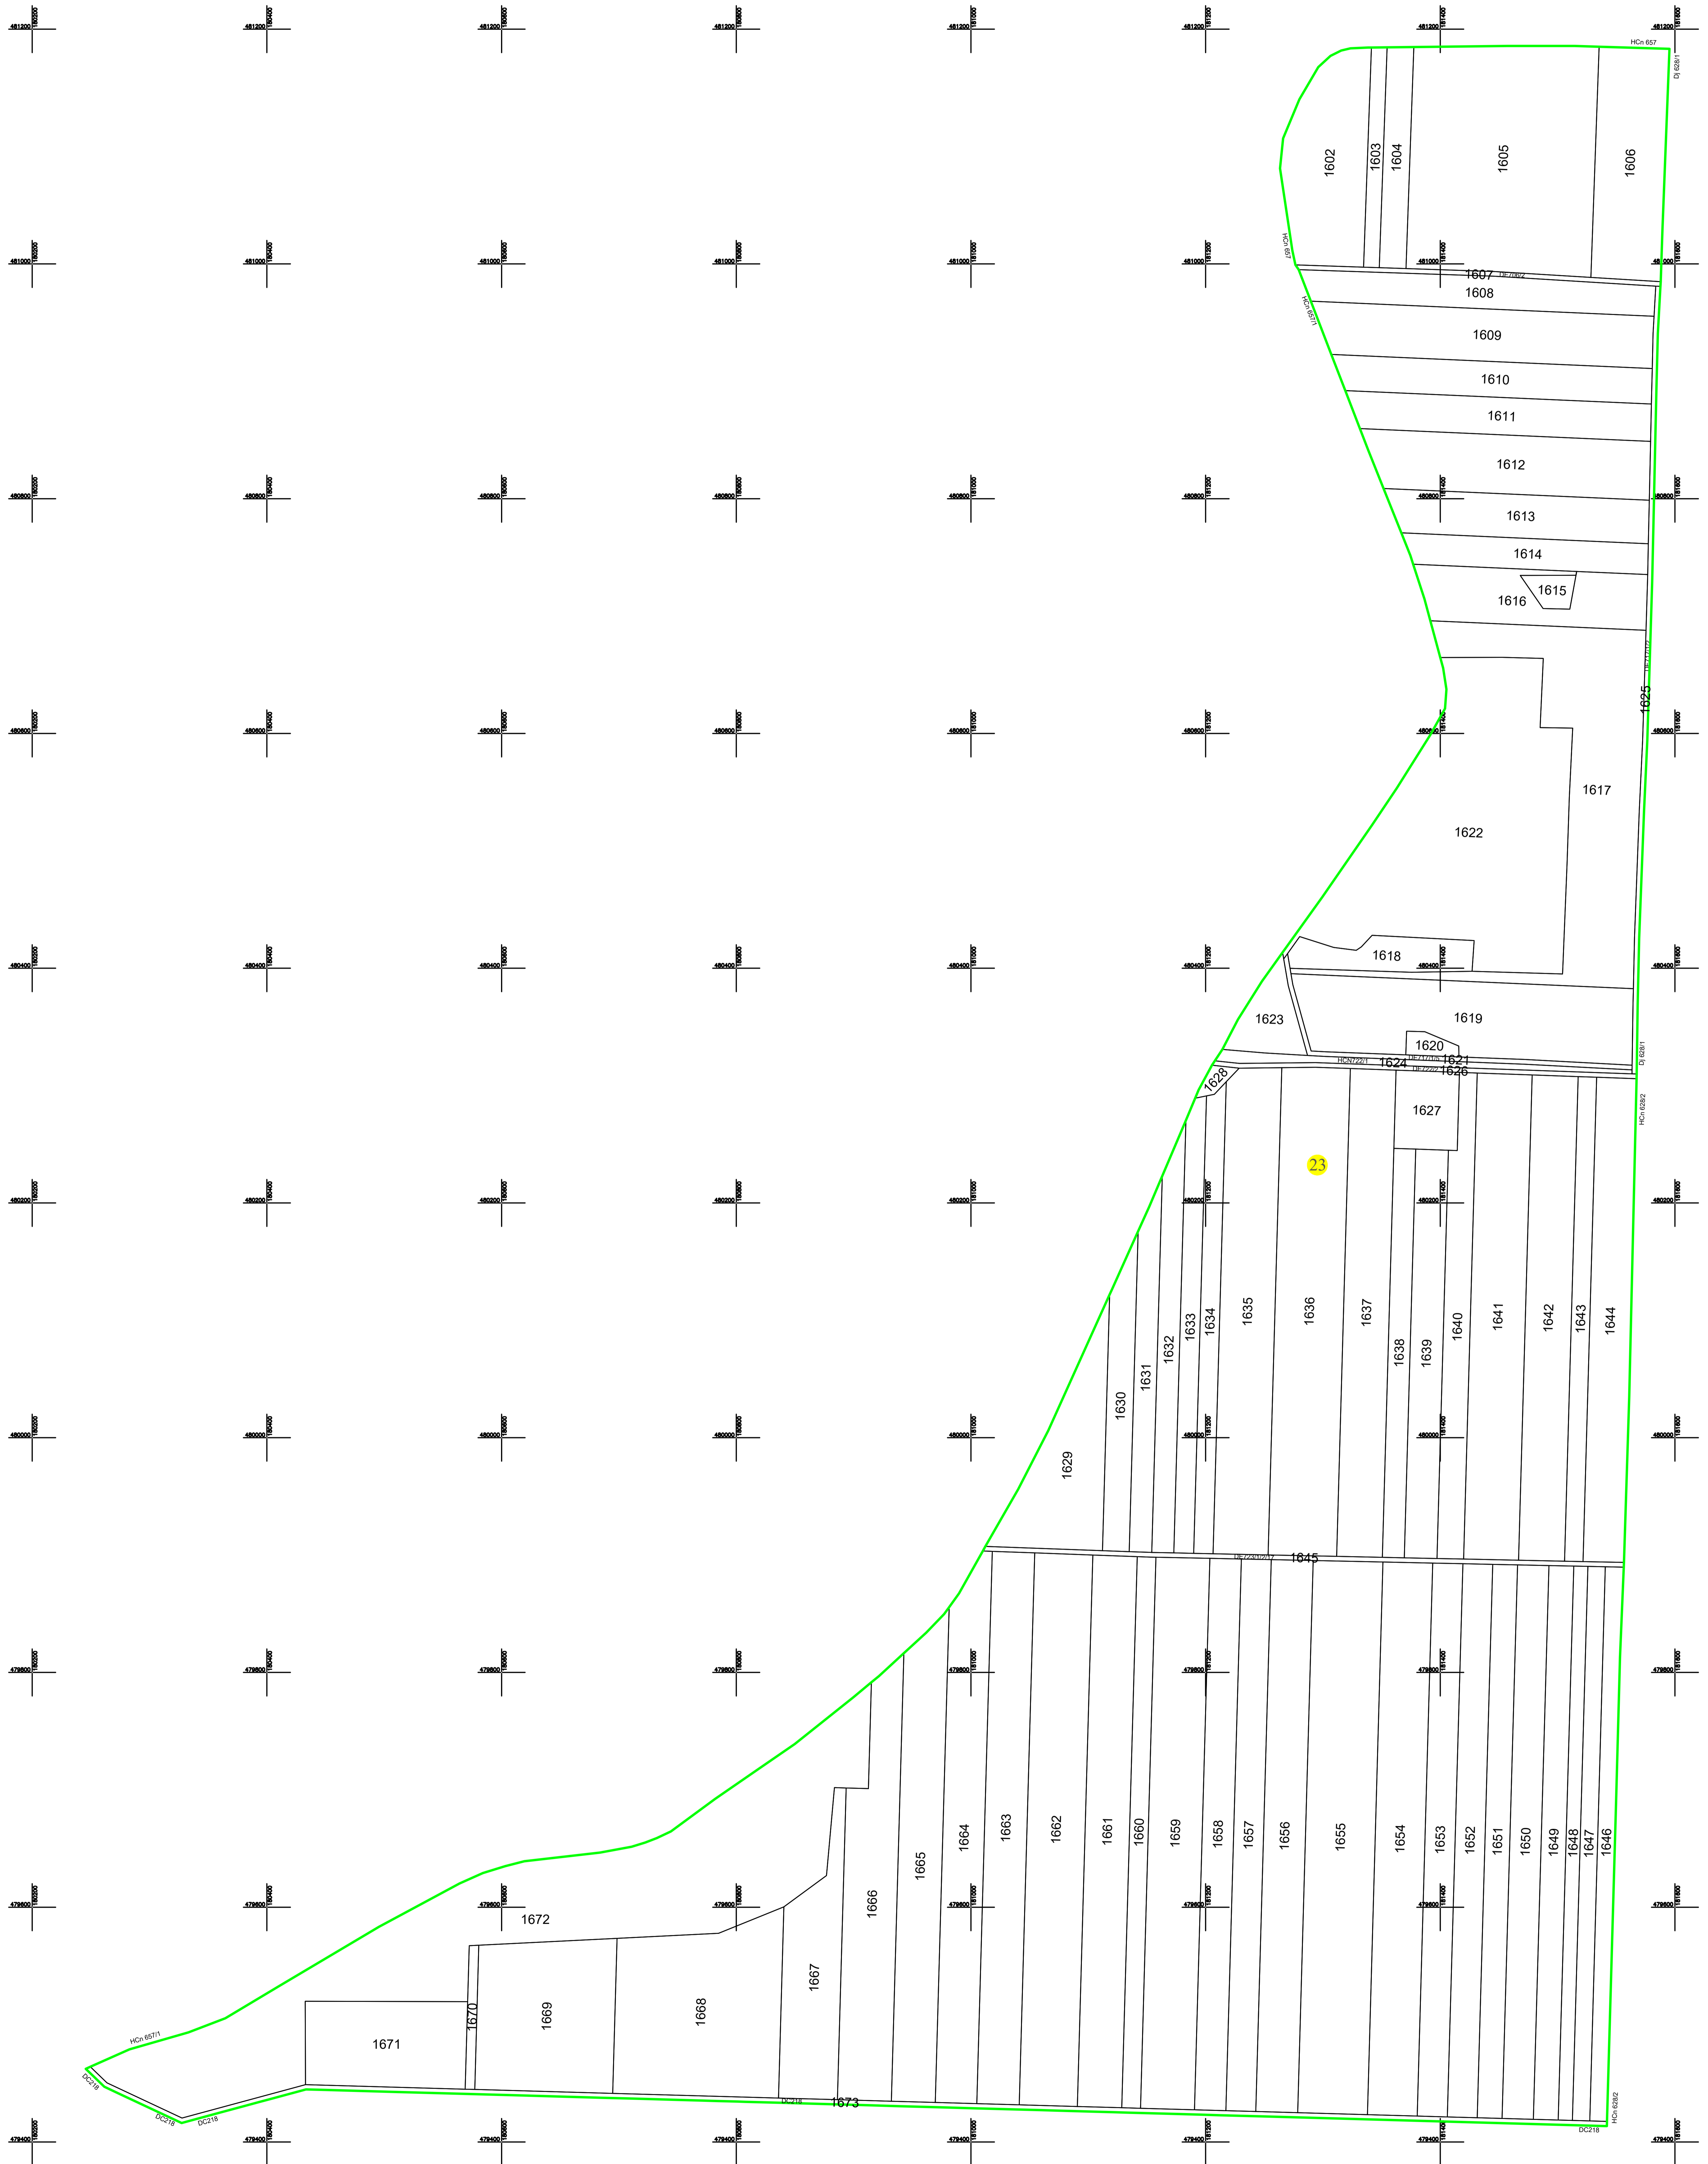

LEGENDA:

	LIMITA CONSTRUCȚII
	LIMITA MOBIL
	LIMITA UAT
	LIMITA INTERVILAN
	LIMITA SECTOR CADASTRAL
	LIMITA HIDROGRATIE
	NUMAR SECTOR CADASTRAL
	ID MOBIL
	DEMNCH
	TOPONIMIE

Examinat: S.C. GLOBALCAD TM S.R.L.  
 CLASA III, Certificat de autorizare Seria RO-B-3,  
 nr. 872/21.09.2019  
 INGERO EVINTE  
 CATEGORIA II, Certificat de autorizare  
 Seria RO-TM-F, nr. 016525/09.2013

Inregistrare sistematica UAT Cenei, Sector cadastral nr. 23, 2023

Data: 2023

Spec publicare