
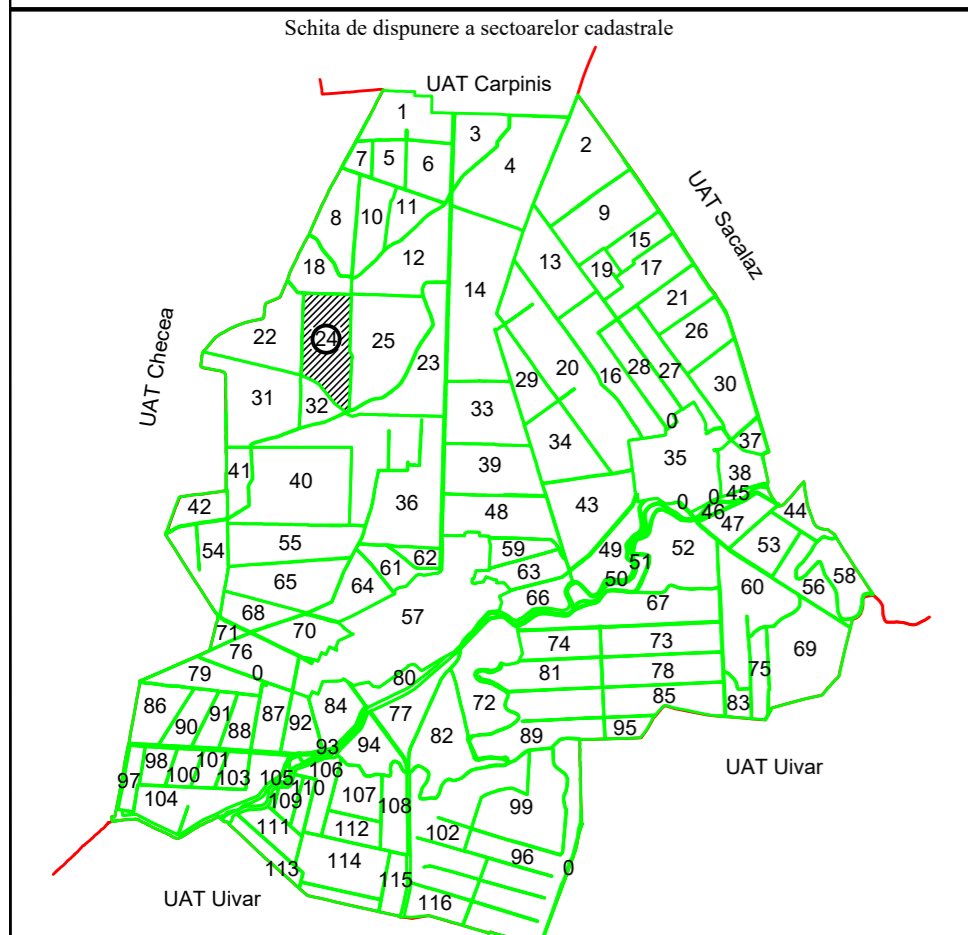


PLAN CADASTRAL
UAT CENEI
JUDETUL TIMIS
Sectorul 24
 Scara 1:2.000
 Sistem de proiectie STEREO 70

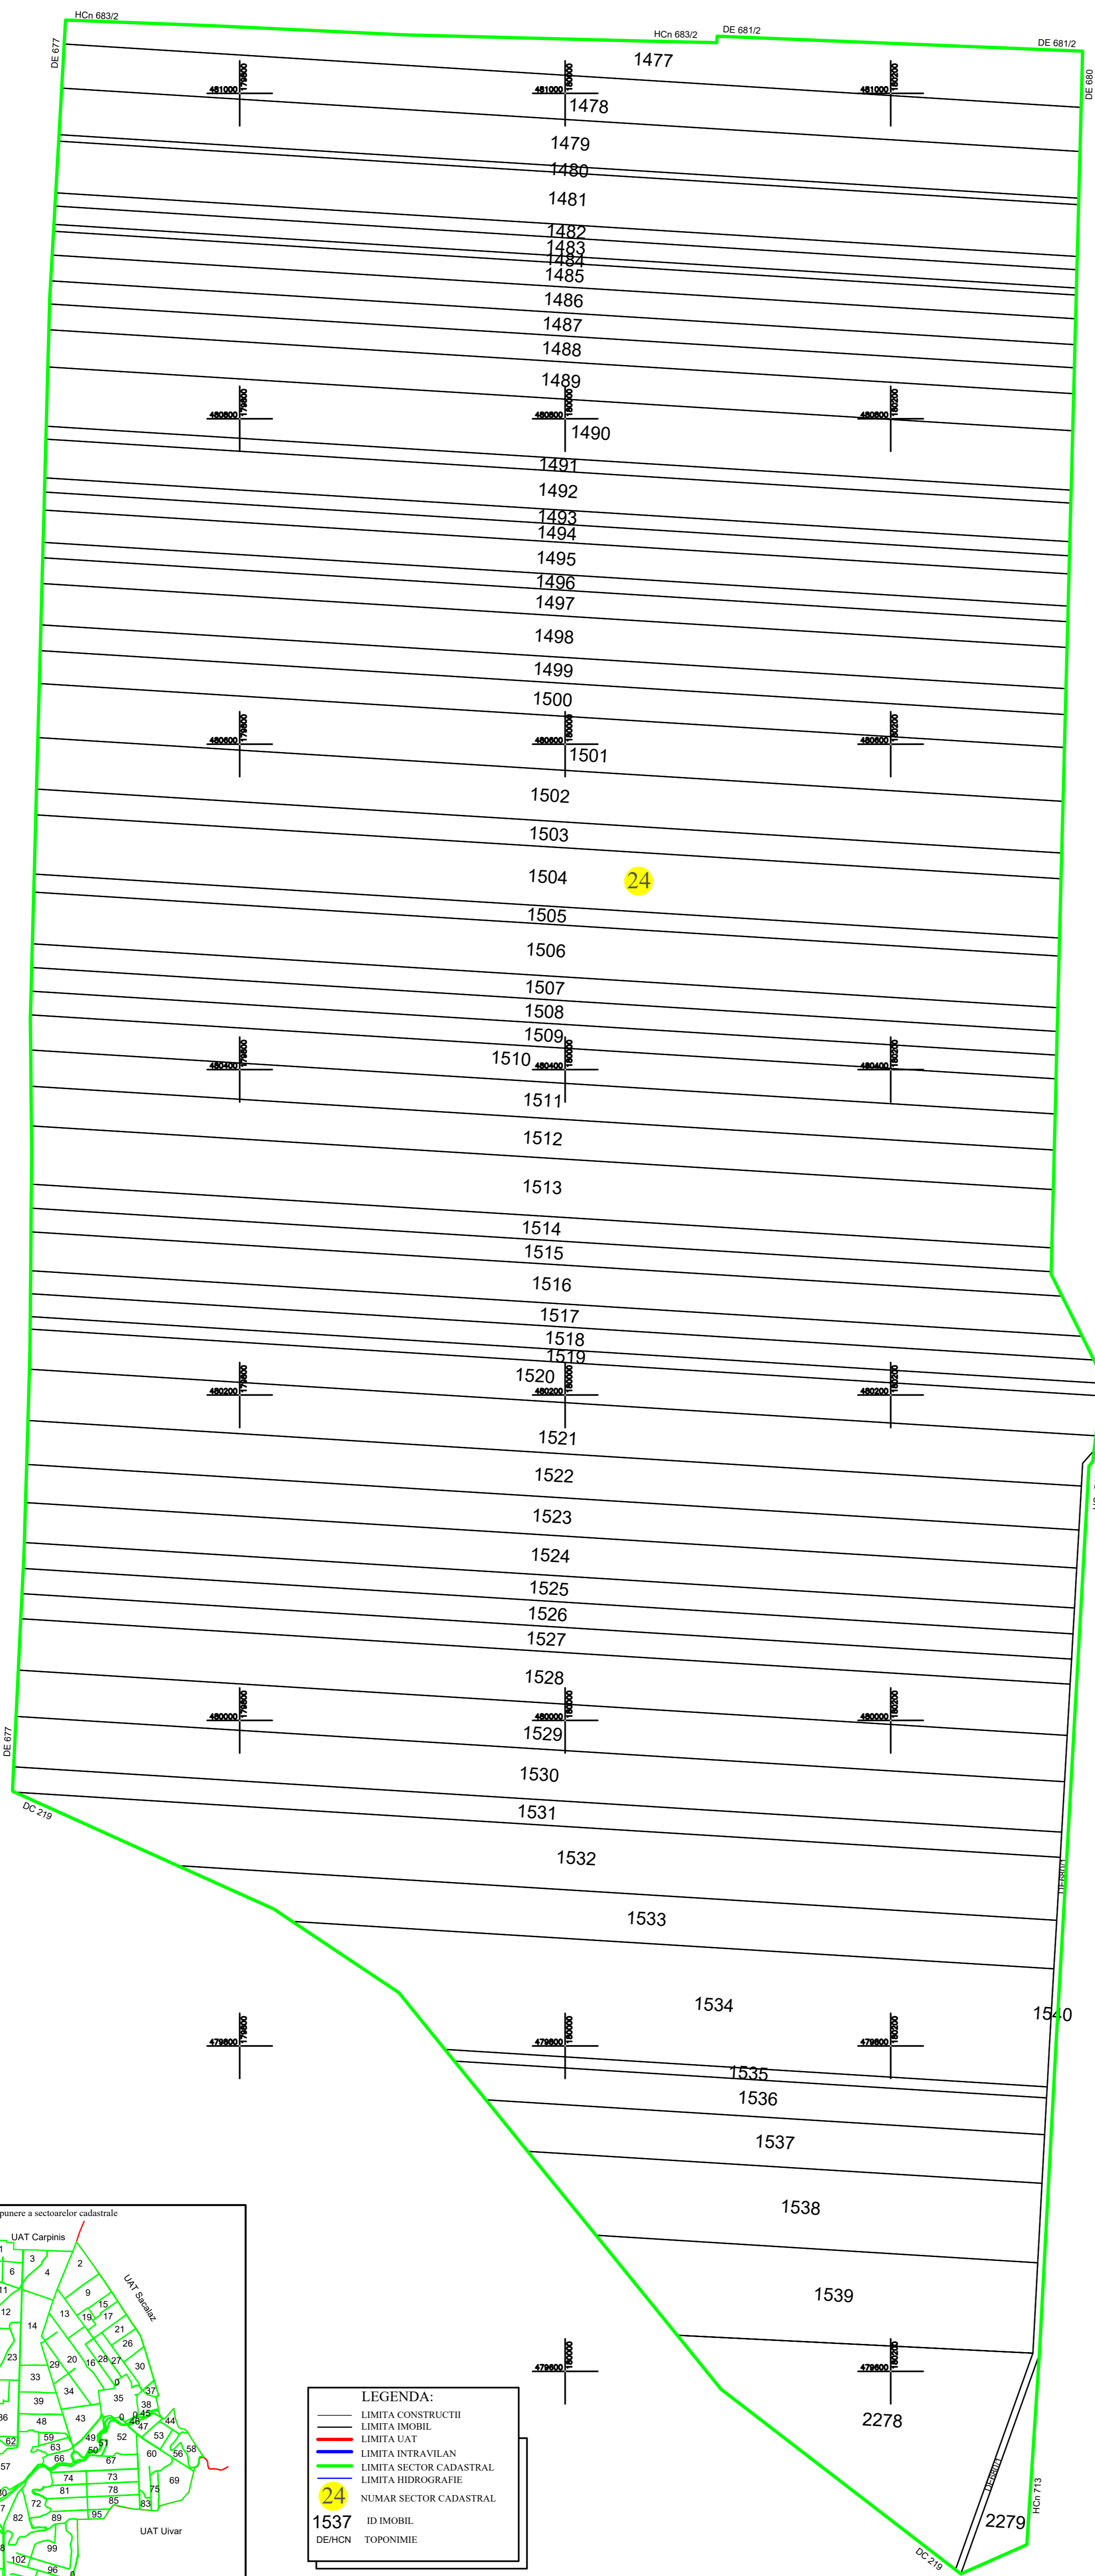

LEGENDA:

| | |
|--|-------------------------|
| | LIMITA CONSTRUCTII |
| | LIMITA IMOBIL |
| | LIMITA UAT |
| | LIMITA INTRAVILAN |
| | LIMITA SECTOR CADASTRAL |
| | LIMITA HIDROGRAFIE |
| | NUMAR SECTOR CADASTRAL |
| | ID IMOBIL |
| | TOPONIMIE |

Executant: S.C. GLOBALCAD TM S.R.L.
 CLASA III, Certificat de autorizare Seria RO-B-J,
 nr. 1877/23.09.2020
 BIRO LEVENTE
 CATEGORIA B, Certificat de autorizare
 Seria RO-TM-F, nr. 0165/25.09.2013

Inregistrare sistematica UAT Cenei, Sector cadastral nr. 24, 2023

Data: 2023

Spre publicare