
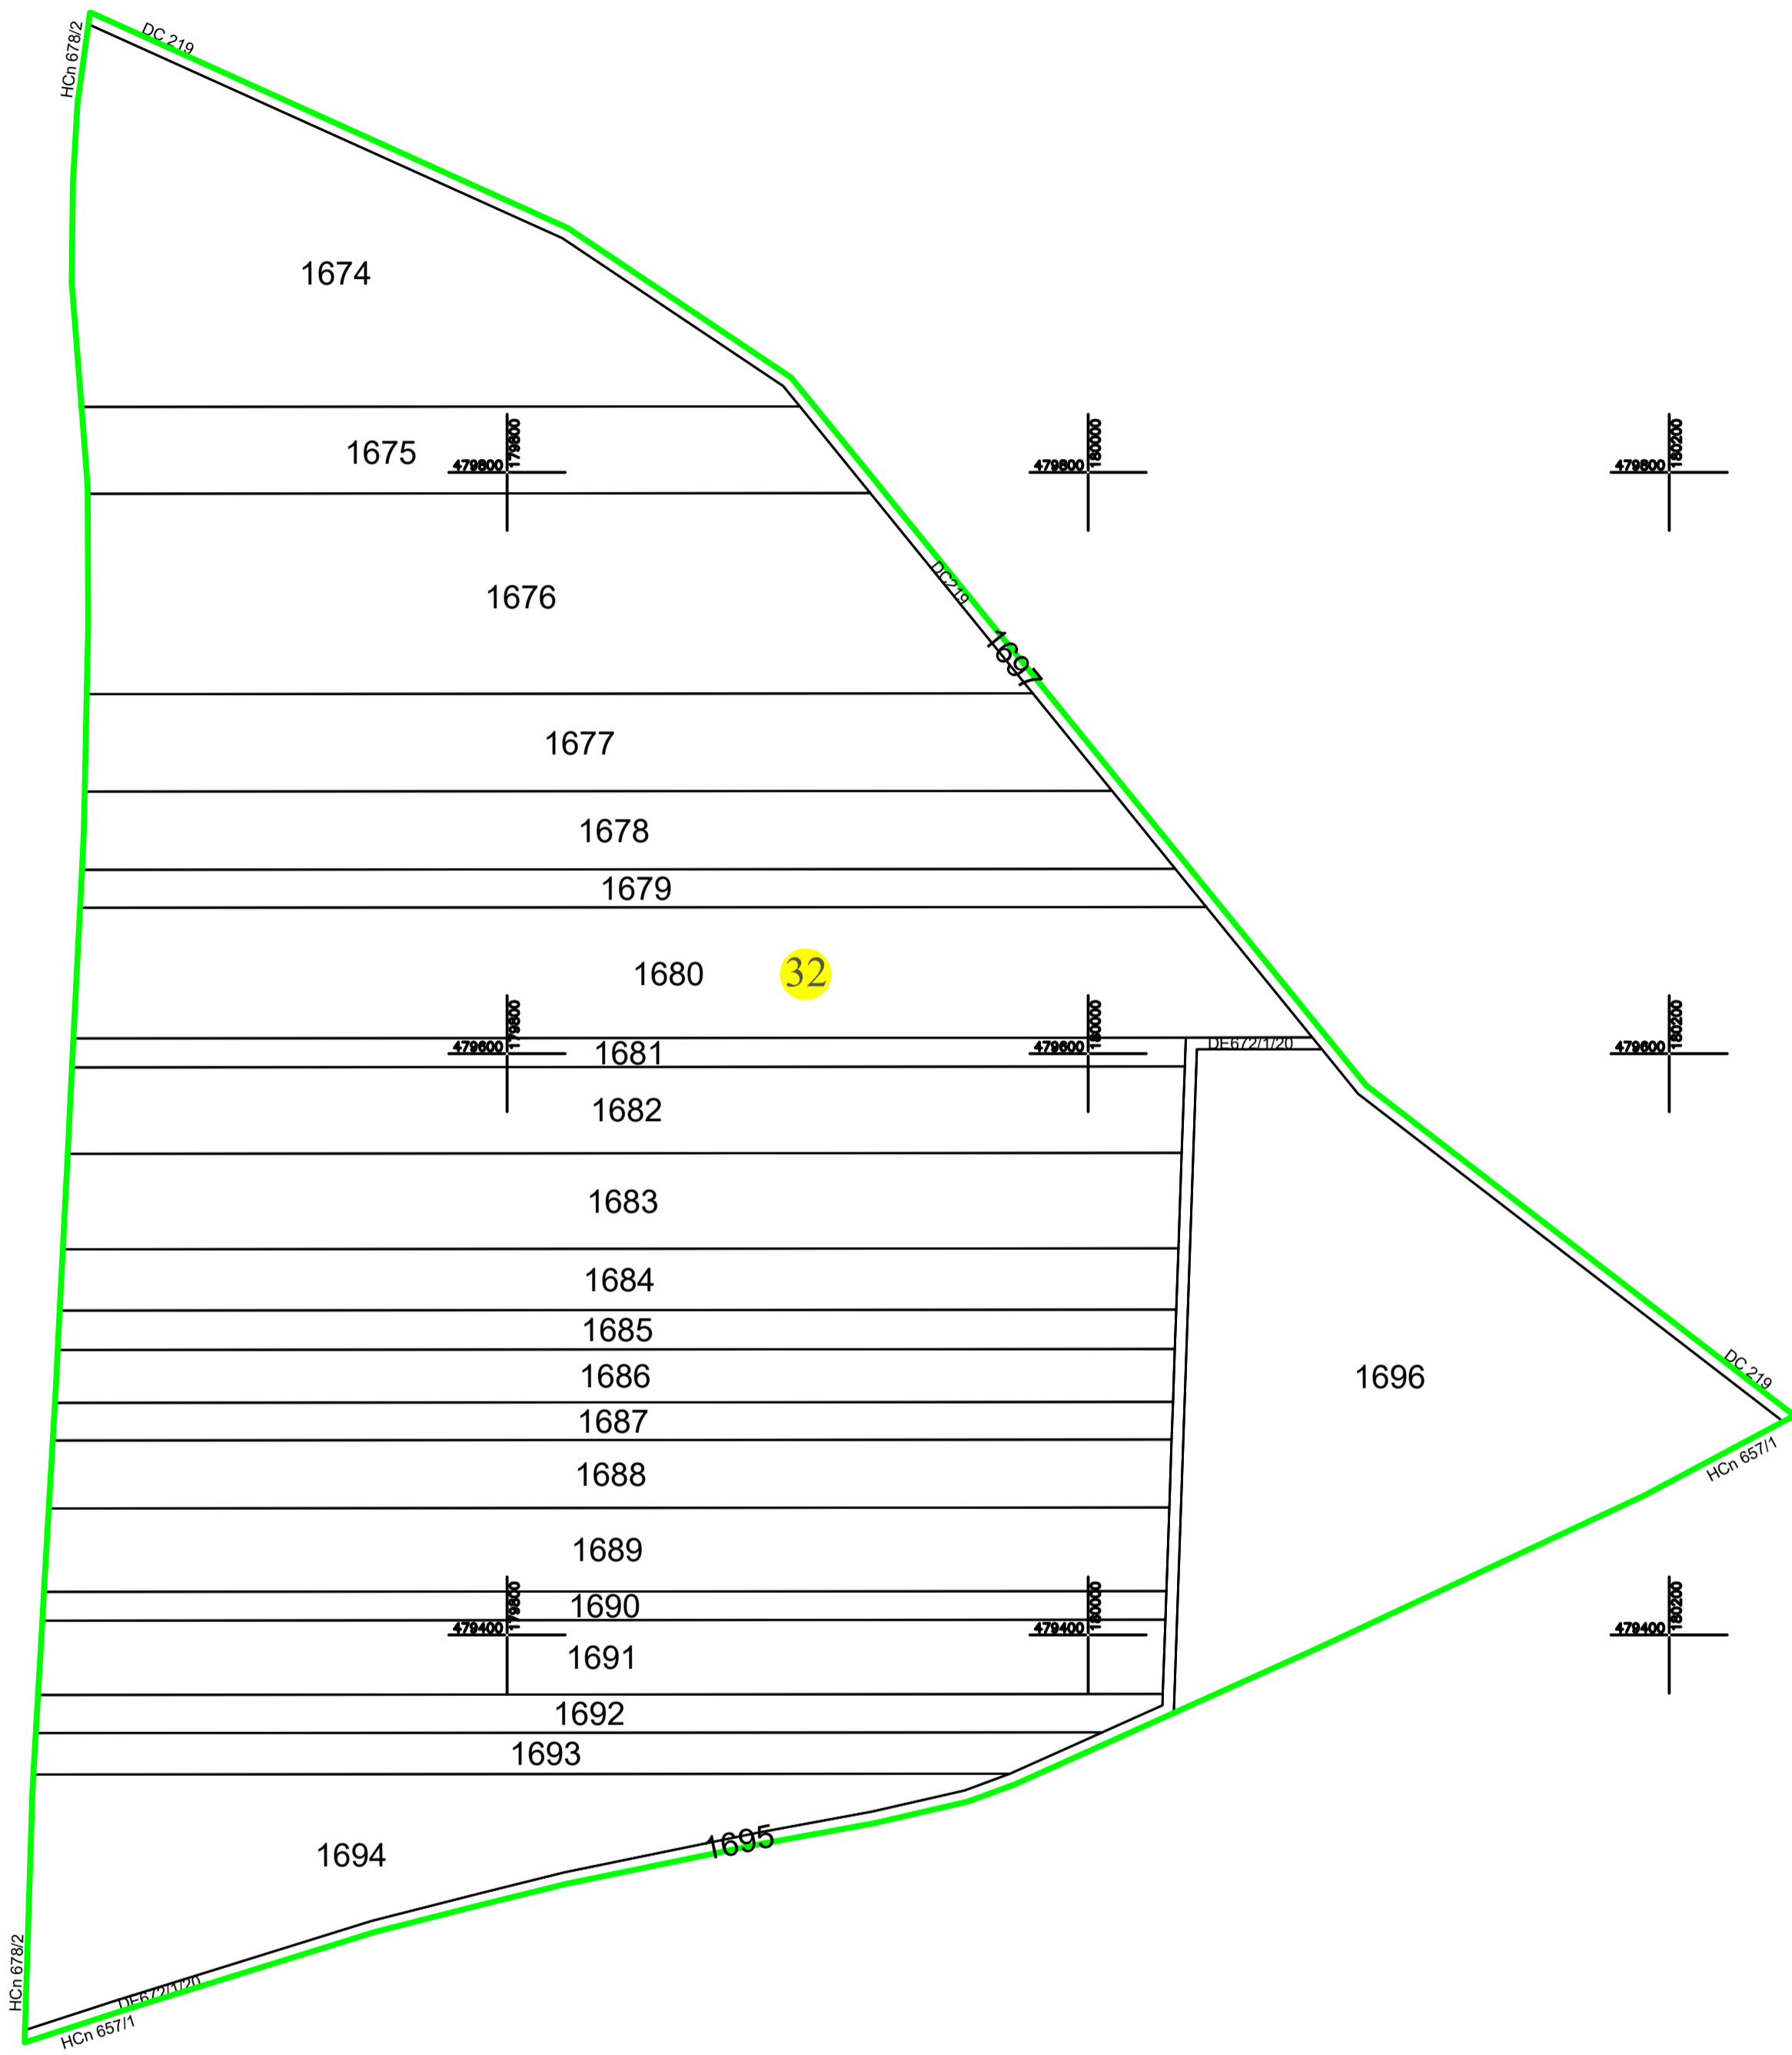
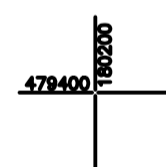
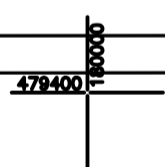
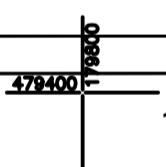
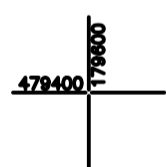
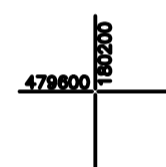
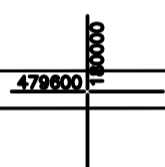
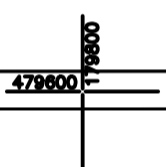
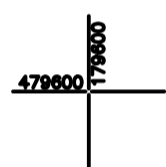
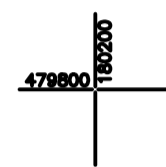
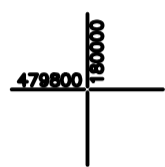
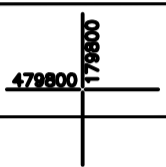
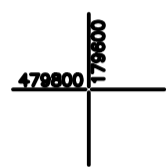
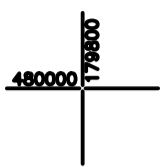


PLAN CADASTRAL





UAT CENEI

JUDETUL TIMIS

Sectorul 32
Scara 1:2.000
Sistem de proiectie STEREO 70

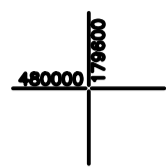

Schita de dispunere a sectoarelor cadastrale

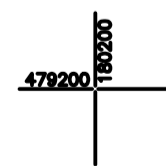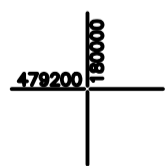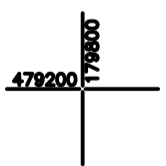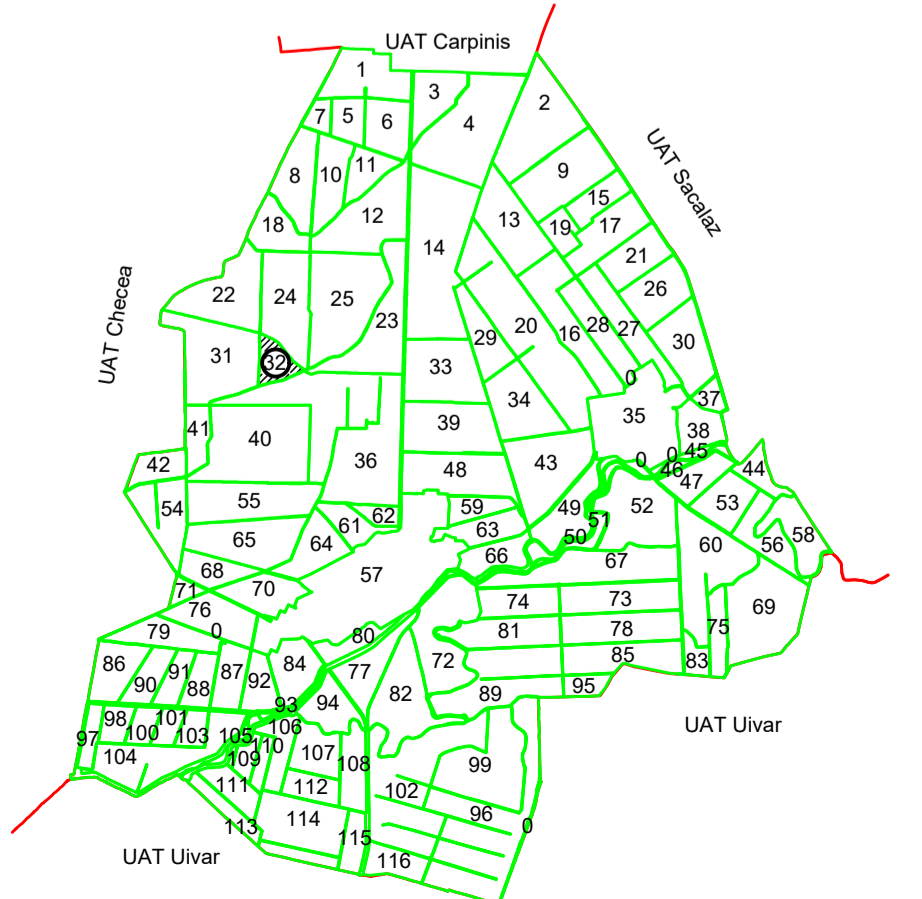

LEGENDA:

- LIMITA CONSTRUCTII
- LIMITA IMOBIL
- LIMITA UAT
- LIMITA INTRAVILAN
- LIMITA SECTOR CADASTRAL
- LIMITA HIDROGRAFIE
- 32 NUMAR SECTOR CADASTRAL
- 1694 ID IMOBIL
- DE/HCN TOPONIMIE

Executant: S.C. GLOBALCAD TM S.R.L.
CLASA III, Certificat de autorizare Seria RO-B-J,
nr. 1877/23.09.2020
BIRO LEVENTE
CATEGORIA B, Certificat de autorizare
Seria RO-TM-F, nr. 0165/25.09.2013

Inregistrare sistematica UAT Ceni, Sector cadastral nr. 32, 2023

Data: 2023

Spre publicare