

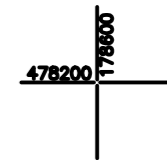
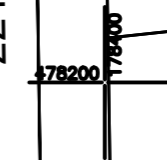
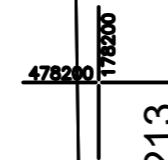
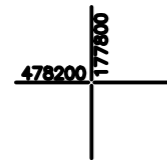
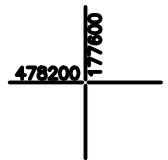
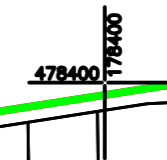
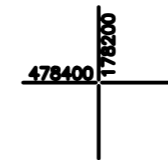
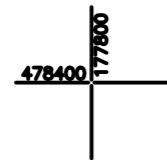
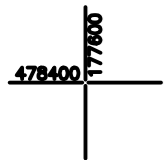


PLAN CADASTRAL
UAT CENEI
JUDETUL TIMIS
 Sectorul 42
 Scara 1:2.000
 Sistem de proiectie STEREO 70

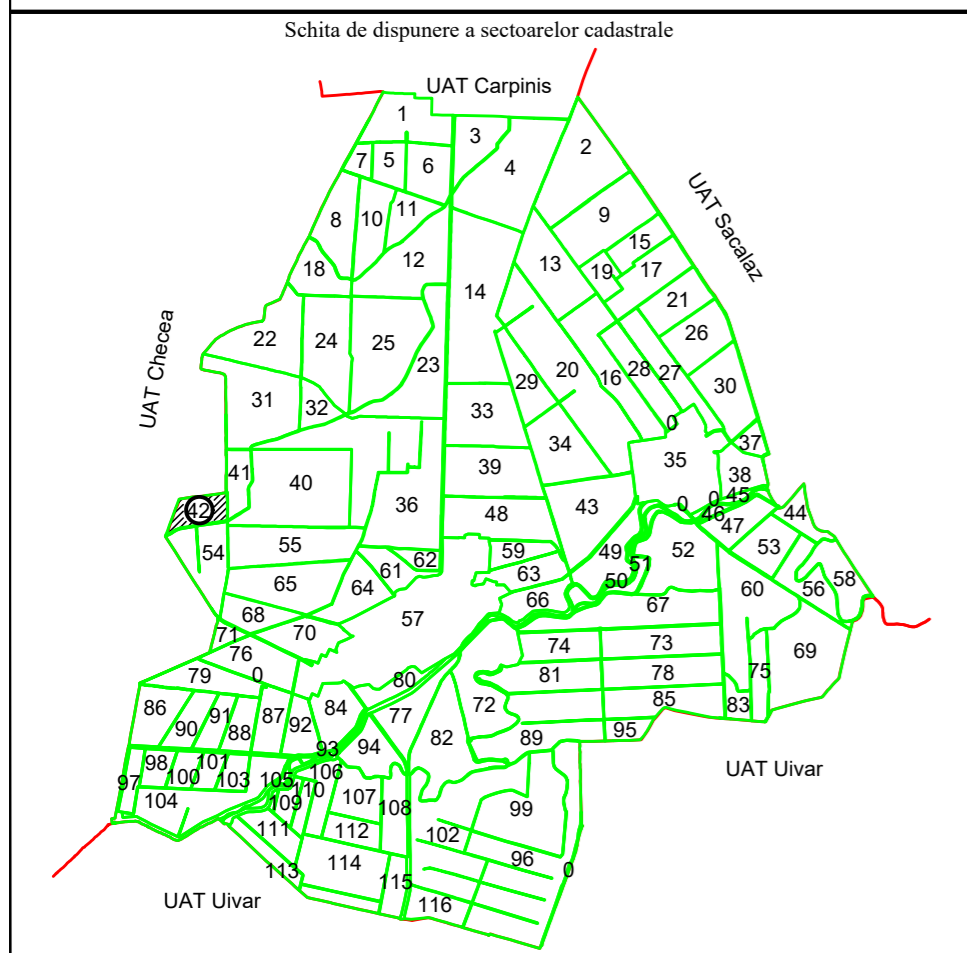

LEGENDA:

- LIMITA CONSTRUCTII
- LIMITA IMOBIL
- LIMITA UAT
- LIMITA INTRAVILAN
- LIMITA SECTOR CADASTRAL
- LIMITA HIDROGRAFIE
- 42 NUMAR SECTOR CADASTRAL
- 2204 ID IMOBIL
- DE/HCN TOPONIMIE

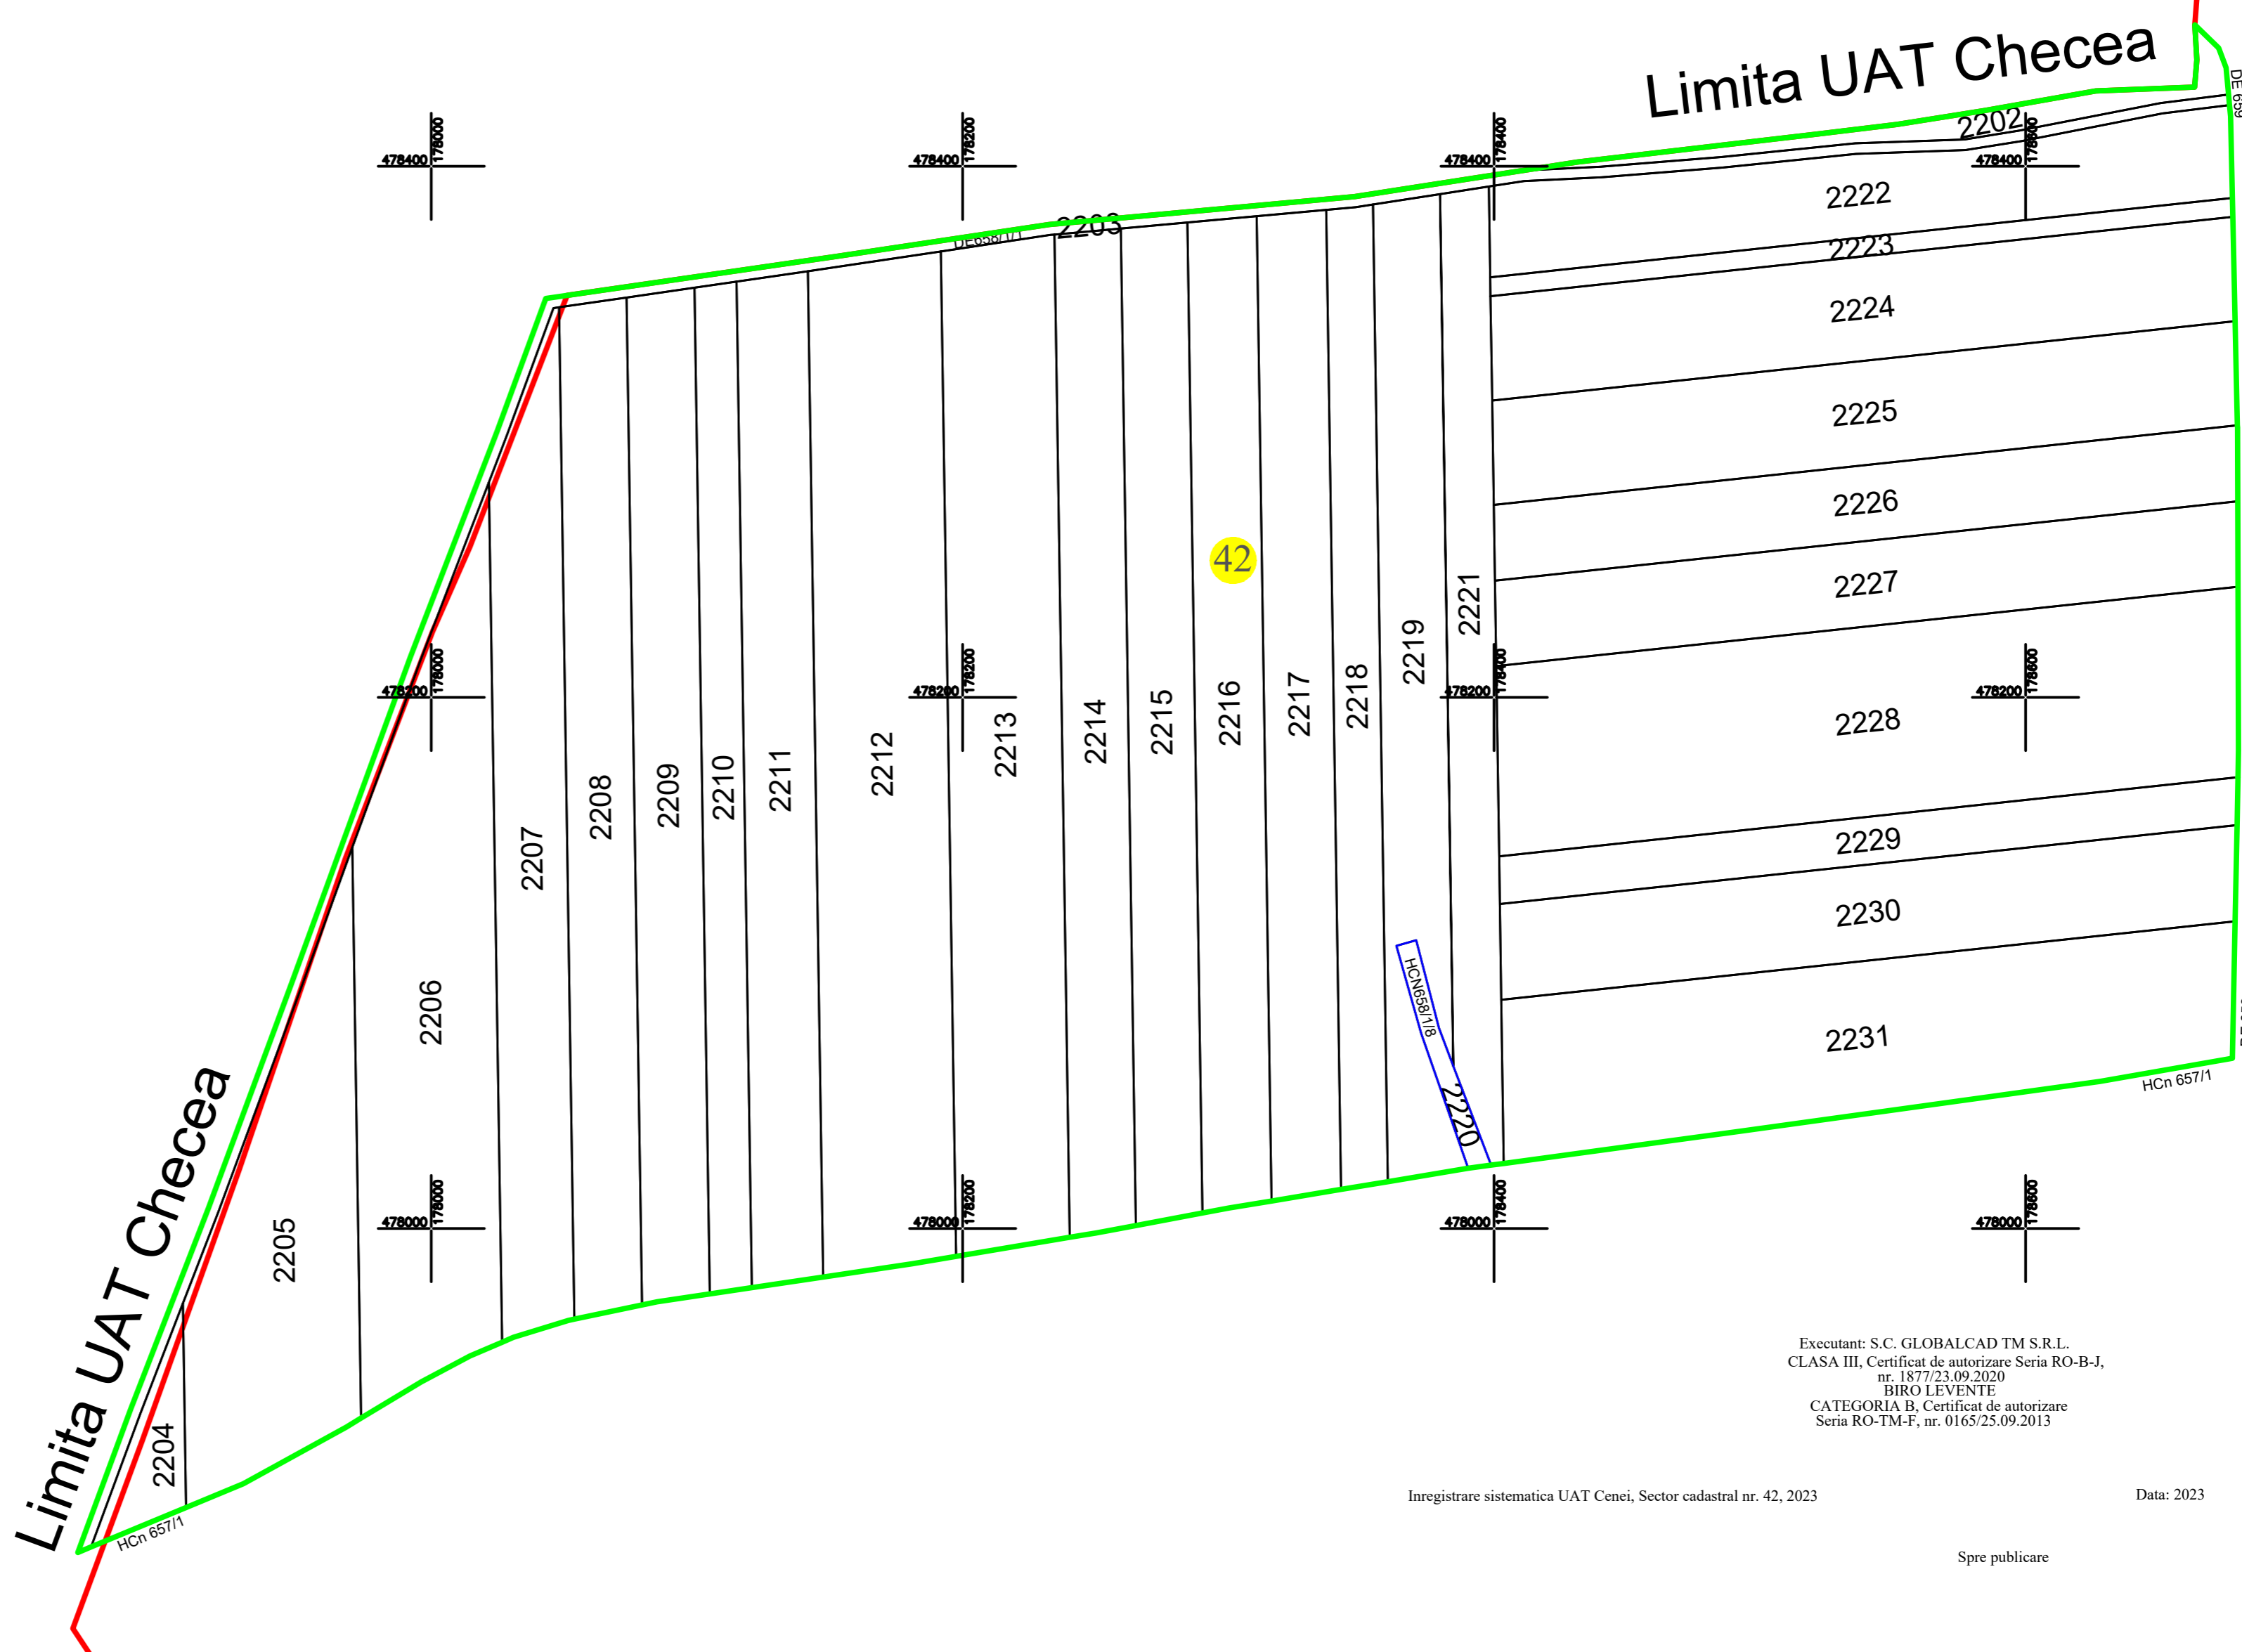

Executant: S.C. GLOBALCAD TM S.R.L.
 CLASA III, Certificat de autorizare Seria RO-B-J,
 nr. 1877/23.09.2020
 BIRO LEVENTE
 CATEGORIA B, Certificat de autorizare
 Seria RO-TM-F, nr. 0165/25.09.2013

Inregistrare sistematica UAT Cenei, Sector cadastral nr. 42, 2023

Data: 2023

Spre publicare