



**PLAN CADASTRAL**  
**UAT CENEI**  
**JUDETUL TIMIS**  
 Sectorul 62  
 Scara 1:2.000  
 Sistem de proiectie STEREO 70

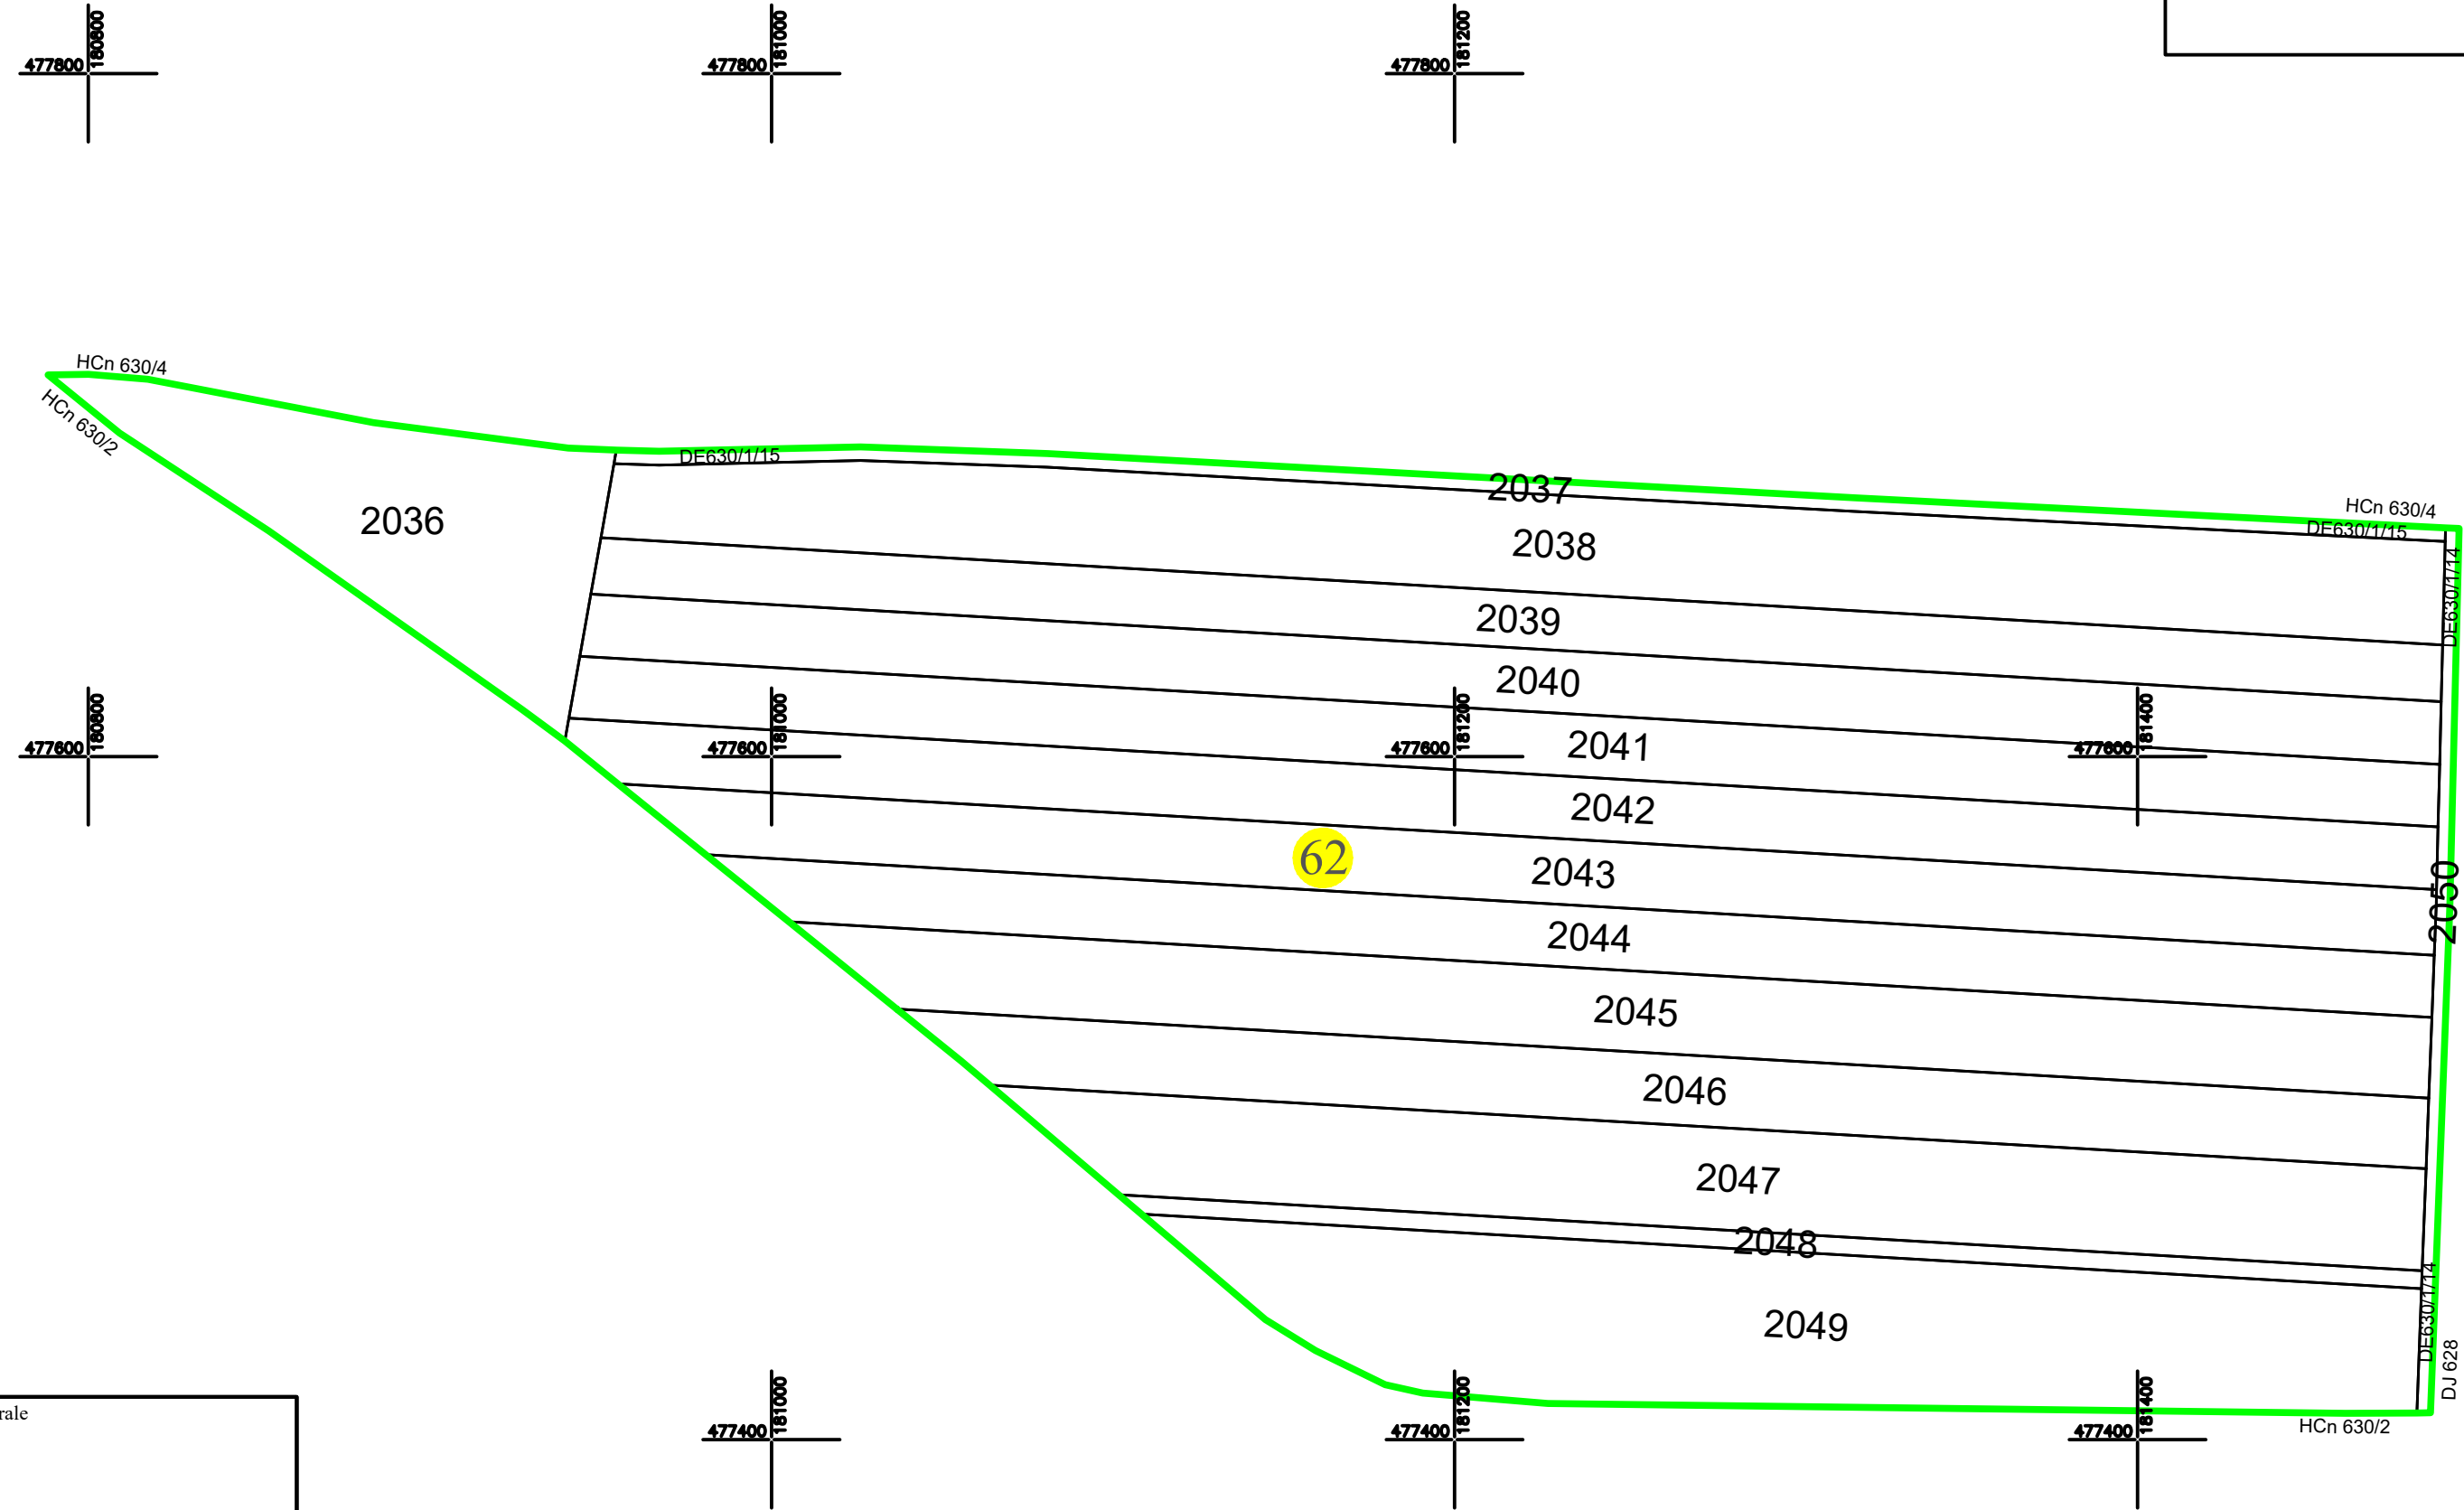

Limita Intravilan Cenei

Limita Intravilan  
 Cenei

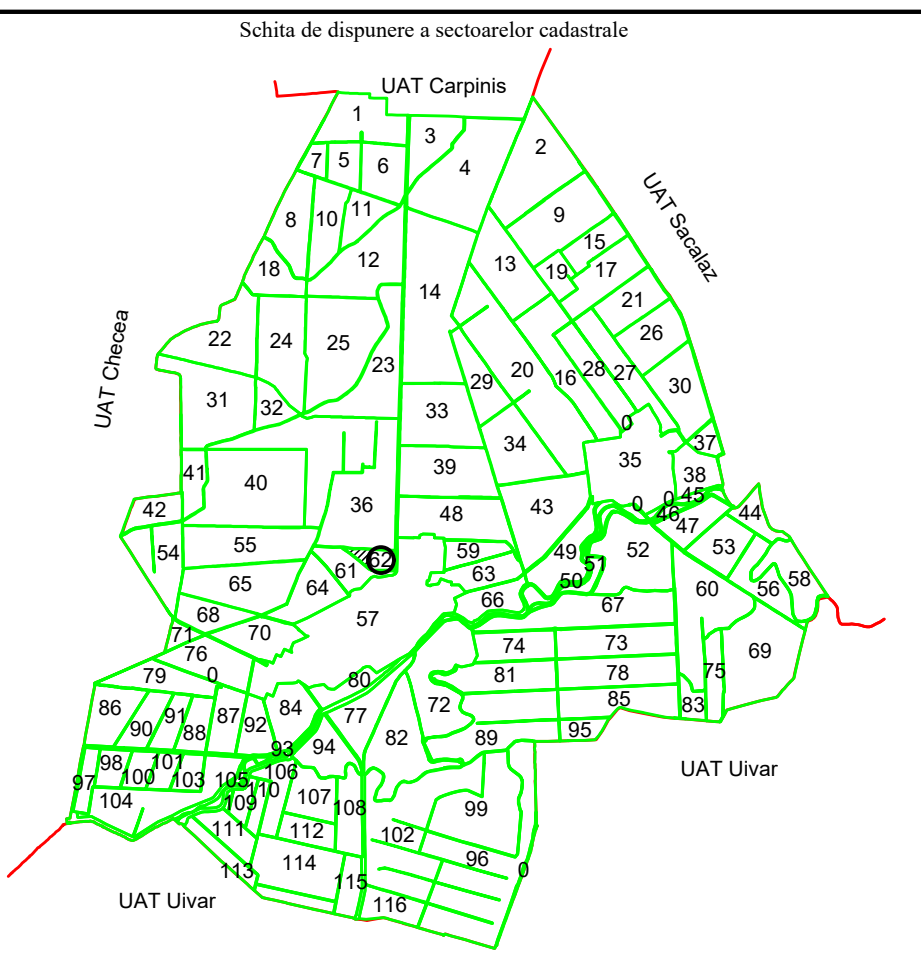

**LEGENDA:**

- LIMITA CONSTRUCTII
- LIMITA IMOBIL
- LIMITA UAT
- LIMITA INTRAVILAN
- LIMITA SECTOR CADASTRAL
- LIMITA HIDROGRAFIE
- 62 NUMAR SECTOR CADASTRAL
- 2036 ID IMOBIL
- DE/HCN TOPONIMIE

Executant: S.C. GLOBALCAD TM S.R.L.  
 CLASA III, Certificat de autorizare Seria RO-B-J,  
 nr. 1877/23.09.2020  
 BIRO LEVENTE  
 CATEGORIA B, Certificat de autorizare  
 Seria RO-TM-F, nr. 0165/25.09.2013

Inregistrare sistematica UAT Cenei, Sector cadastral nr. 62, 2023

Data: 2023

Spre publicare