



PLAN CADASTRAL
 UAT CENEI
 JUDETUL TIMIS
 Sectorul 68
 Scara 1:2.000
 Sistem de proiectie STEREO 70

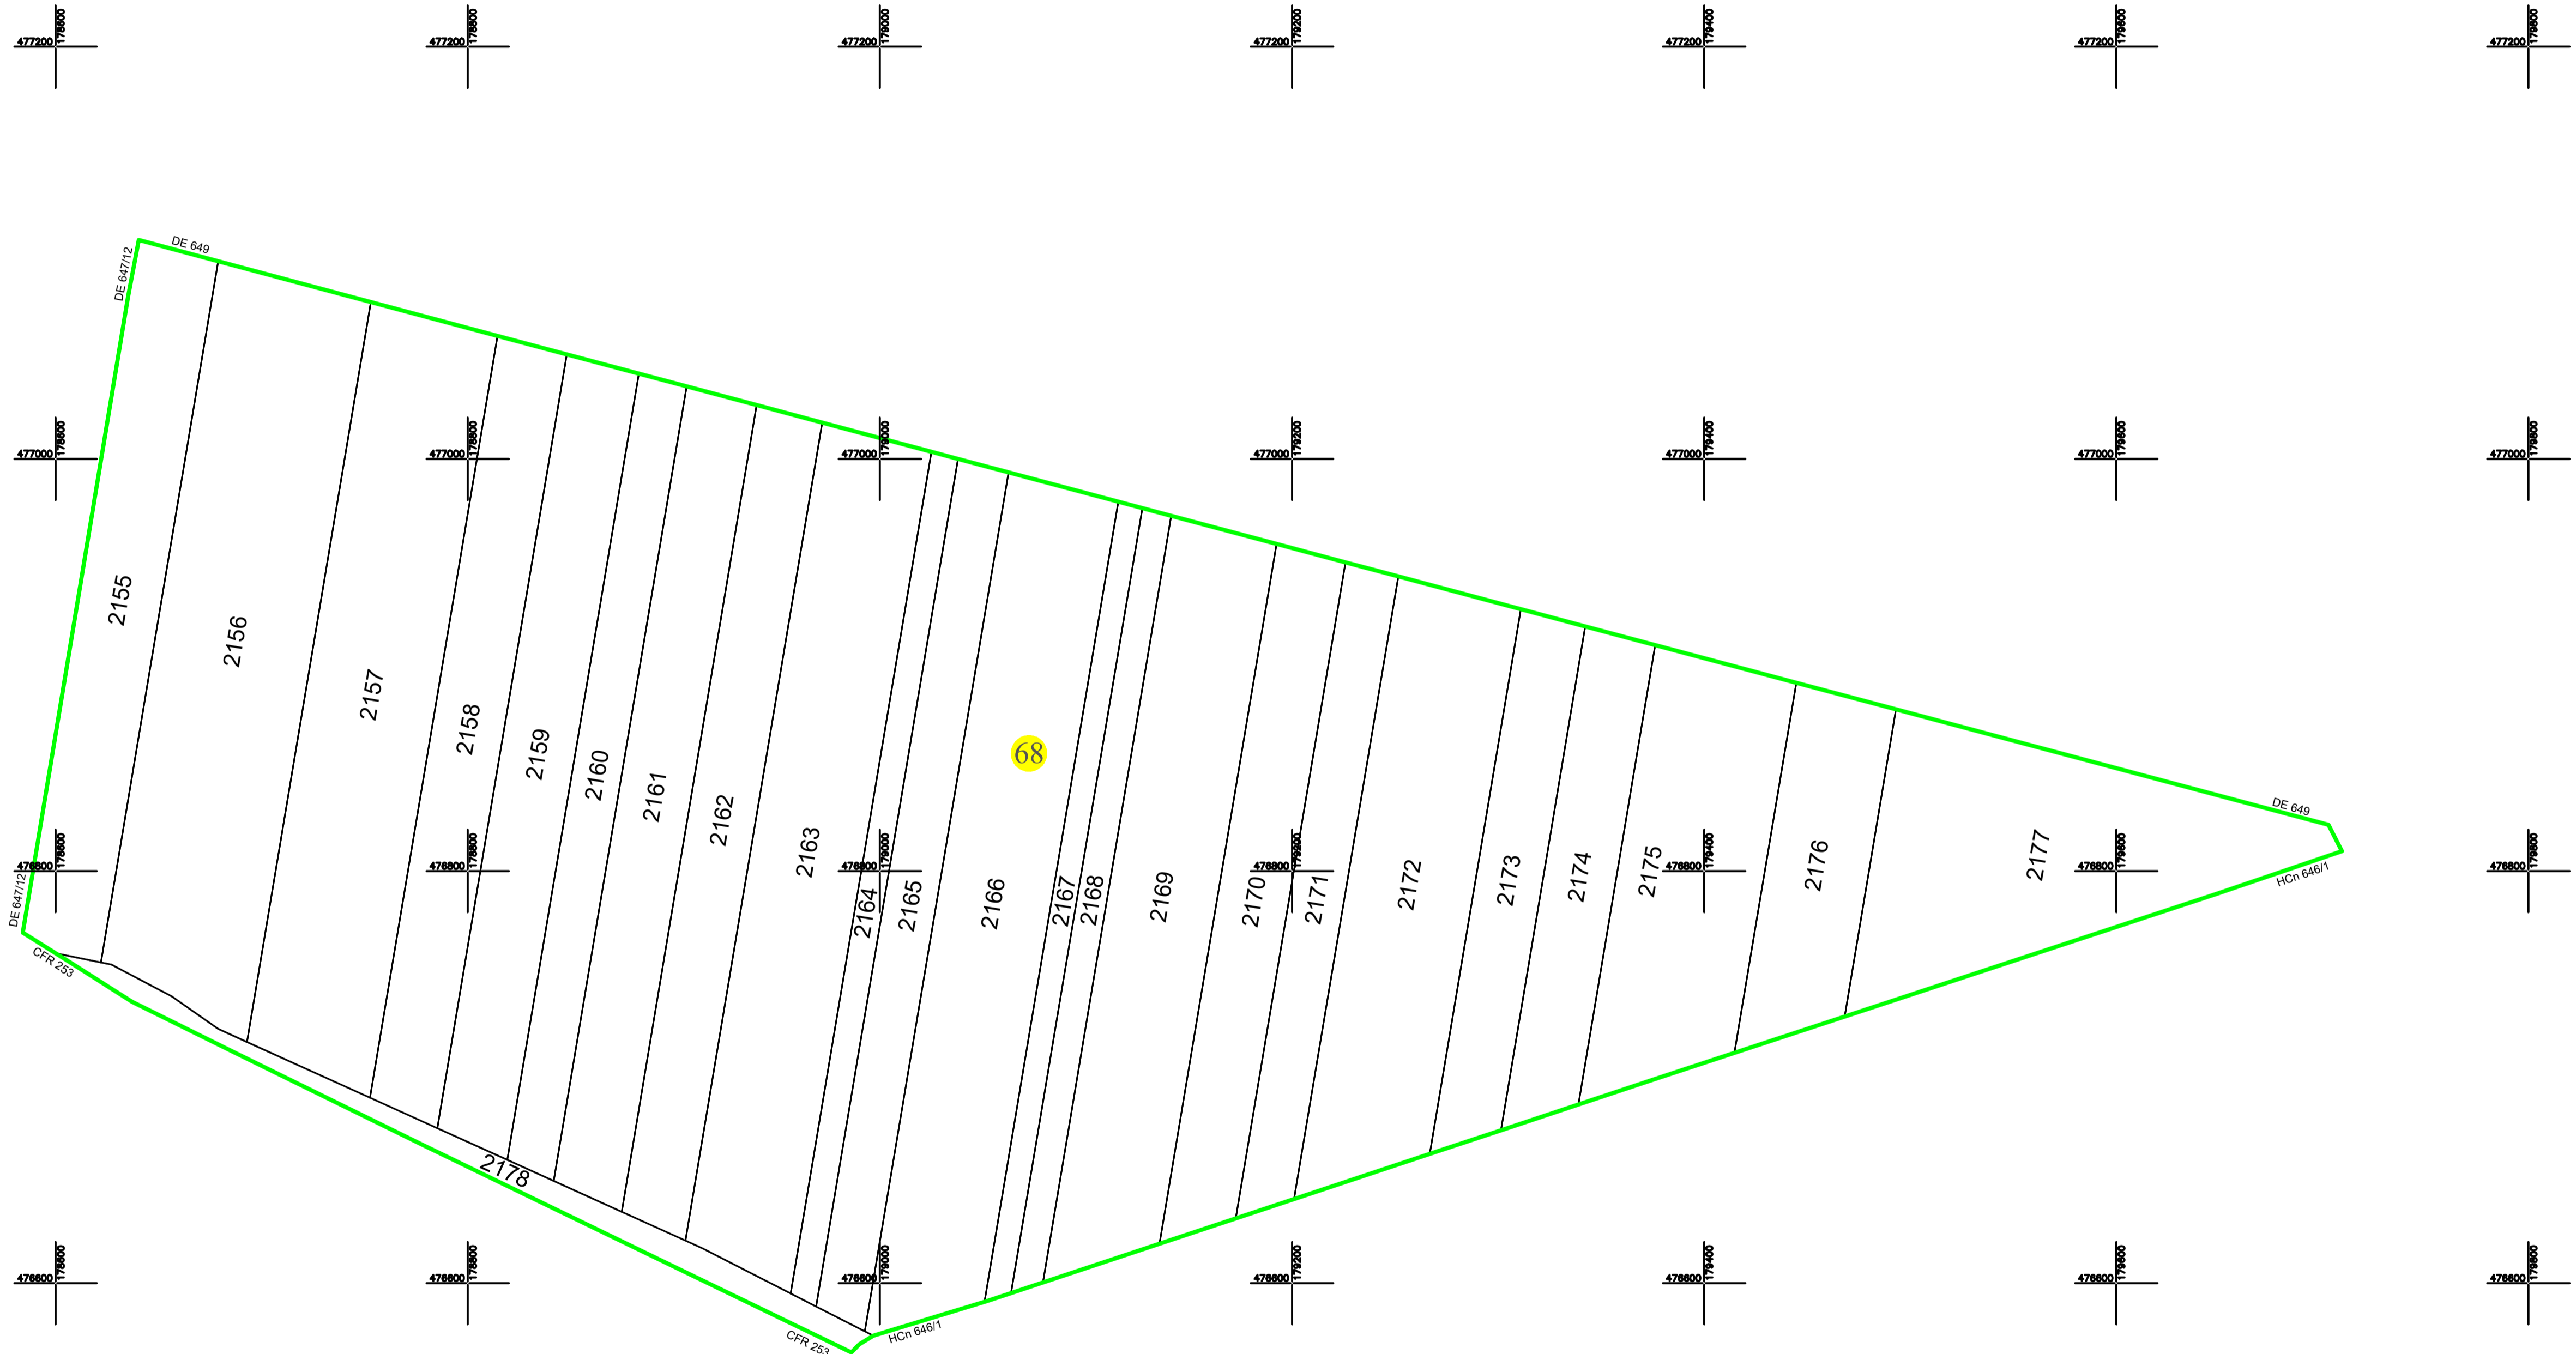

Limita UAT Cenei
 Limita UAT Checea

LEGENDA:

	LIMITA CONSTRUCTII
	LIMITA IMOBIL
	LIMITA UAT
	LIMITA INTRAVILAN
	LIMITA SECTOR CADASTRAL
	LIMITA HIDROGRAFIE
	NUMAR SECTOR CADASTRAL
	ID IMOBIL
	DE/HCN
	TOPONIMIE

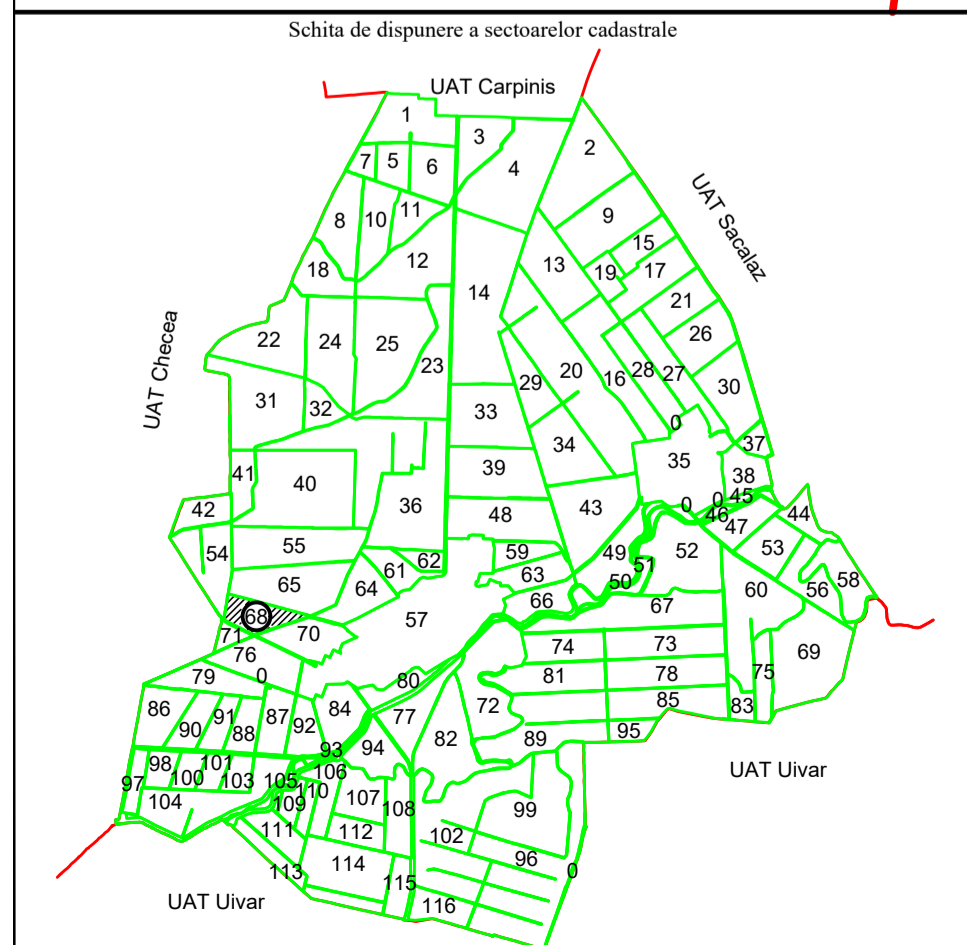

Executant: S.C. GLOBALCAD TM S.R.L.
 CLASA III, Certificat de autorizare: Seria RO-B-I,
 nr. 1877/23.09.2020
 BIRO LEVENTE
 CATEGORIA B, Certificat de autorizare
 Seria RO-TM-F, nr. 0165/25.09.2013

Inregistrare sistematica UAT Cenei, Sector cadastral nr. 68, 2023

Data: 2023

Spre publicare