

PLAN CADASTRAL


UAT CENEI

JUDETUL TIMIS


Sectorul 6

Scara 1:2.000

Sistem de proiectie STEREO 70

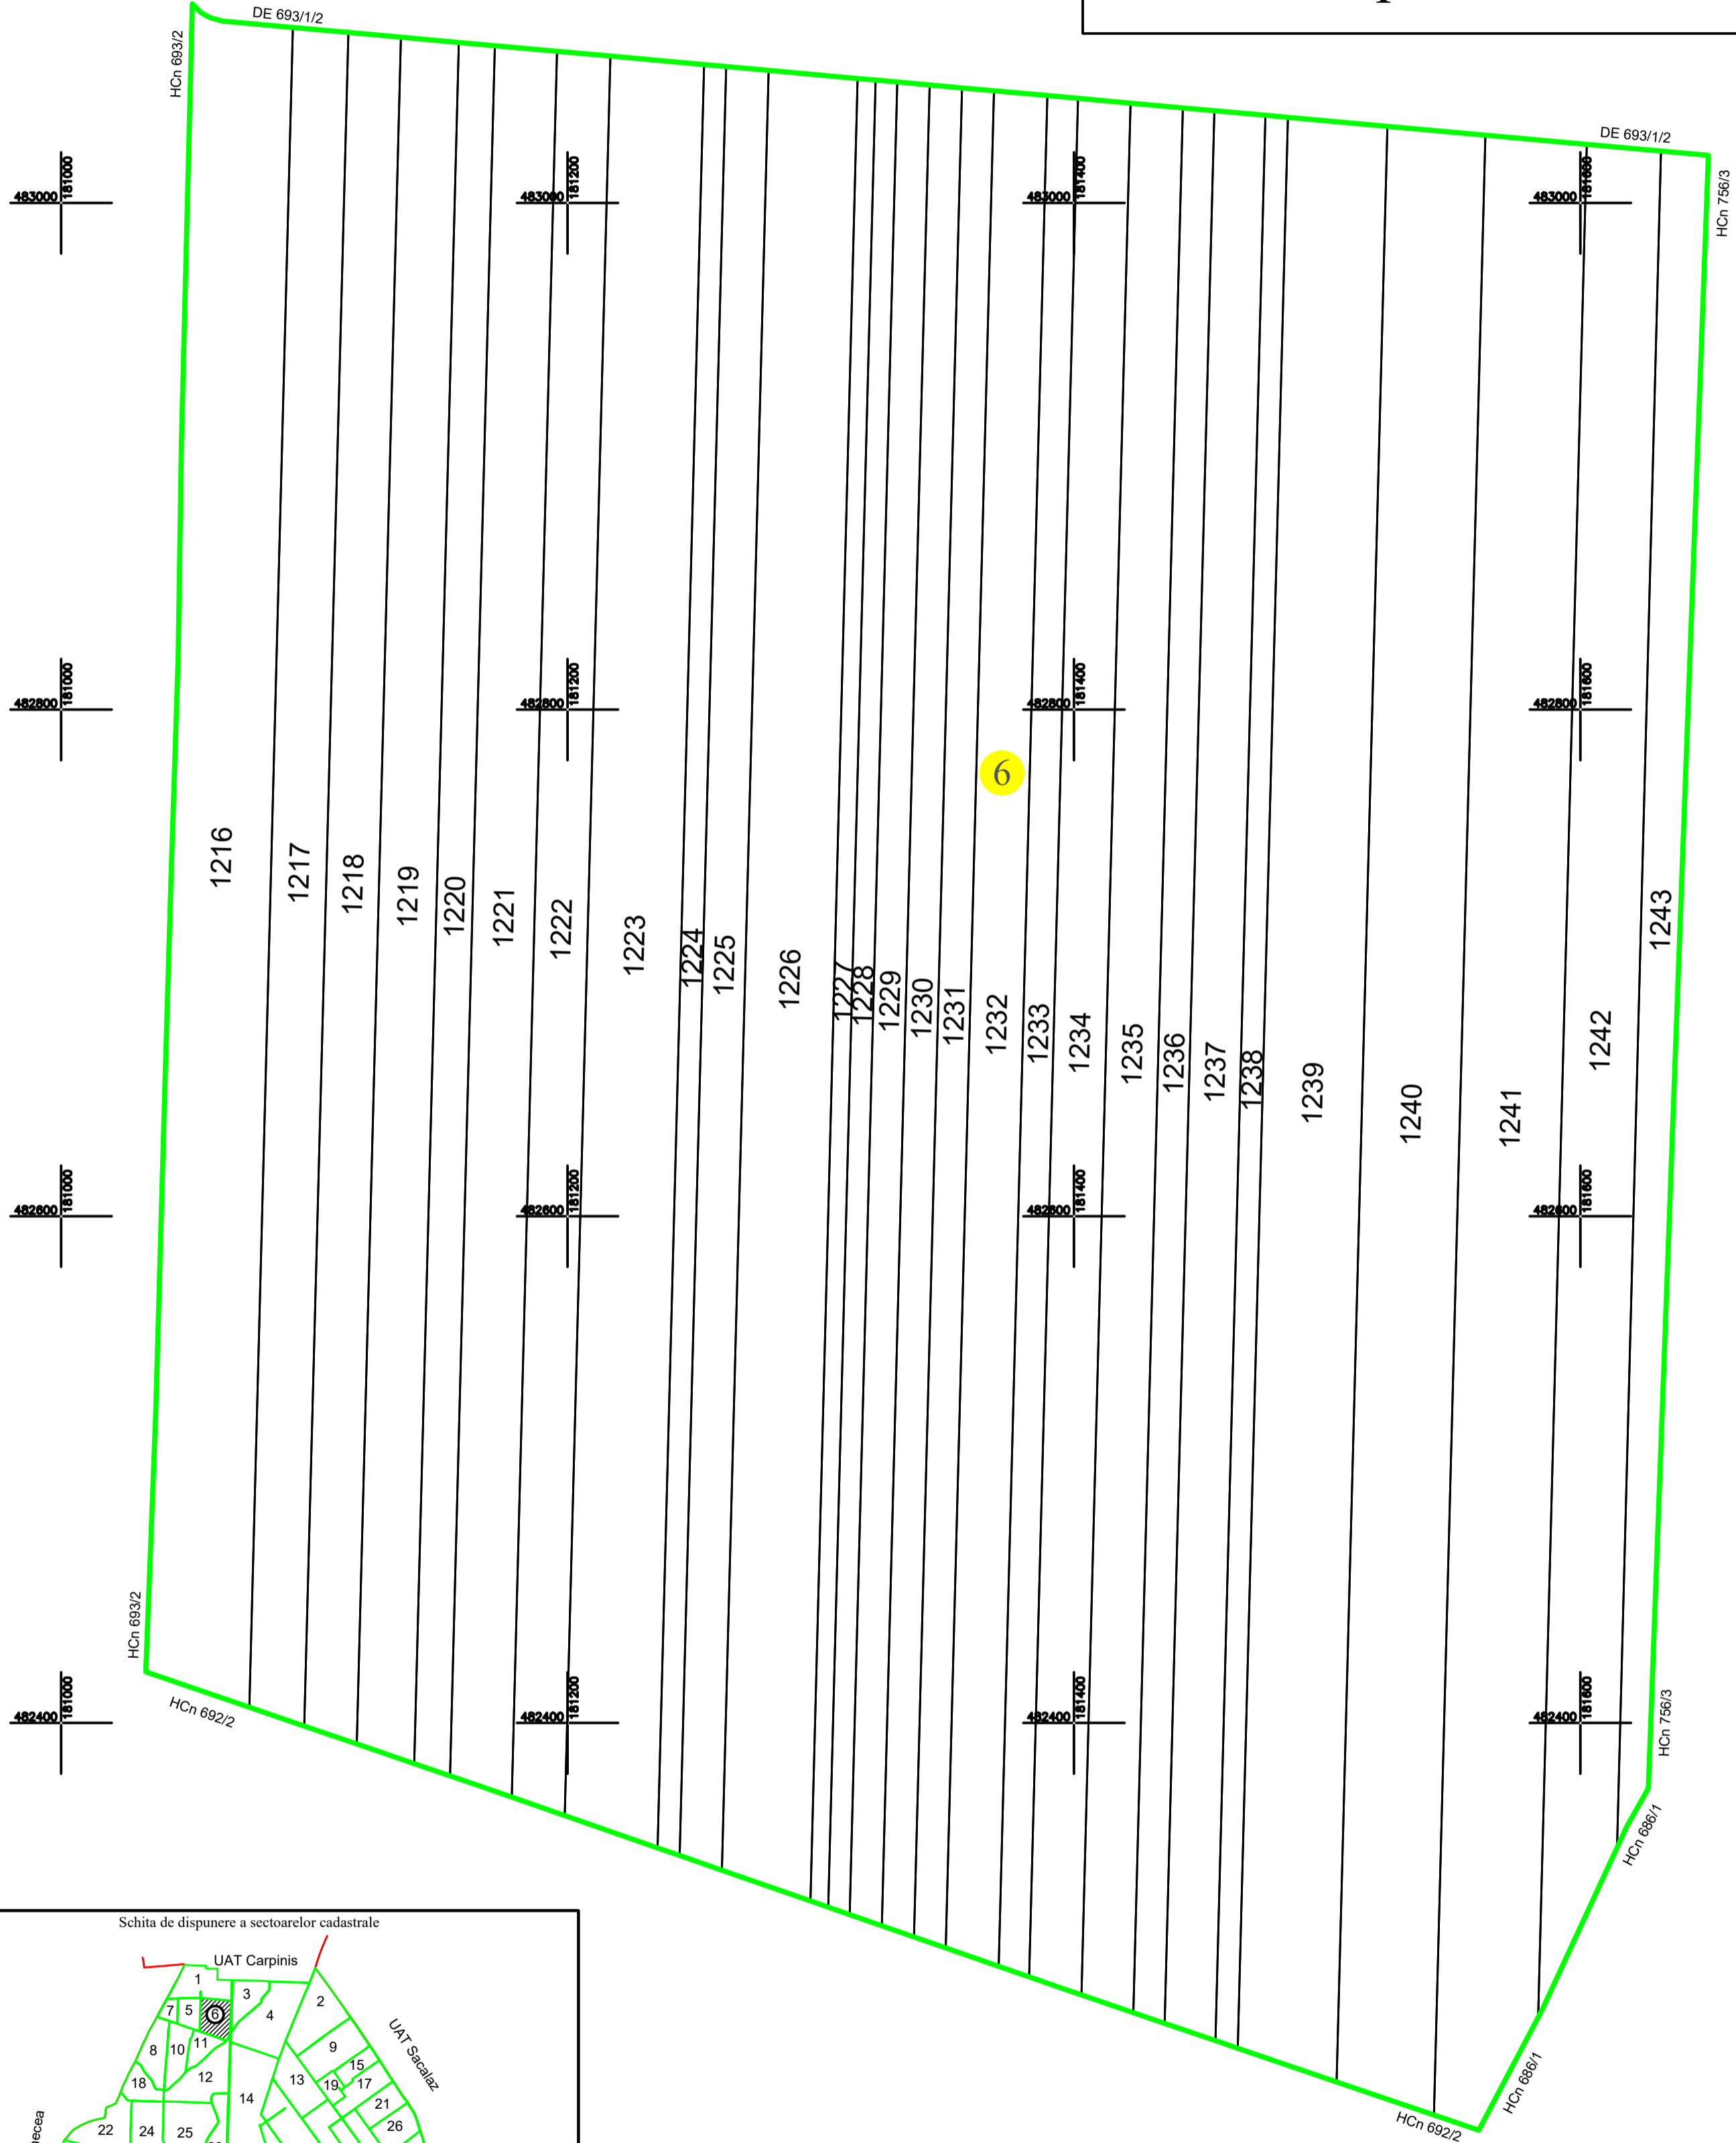

Schita de dispunere a sectoarelor cadastrale

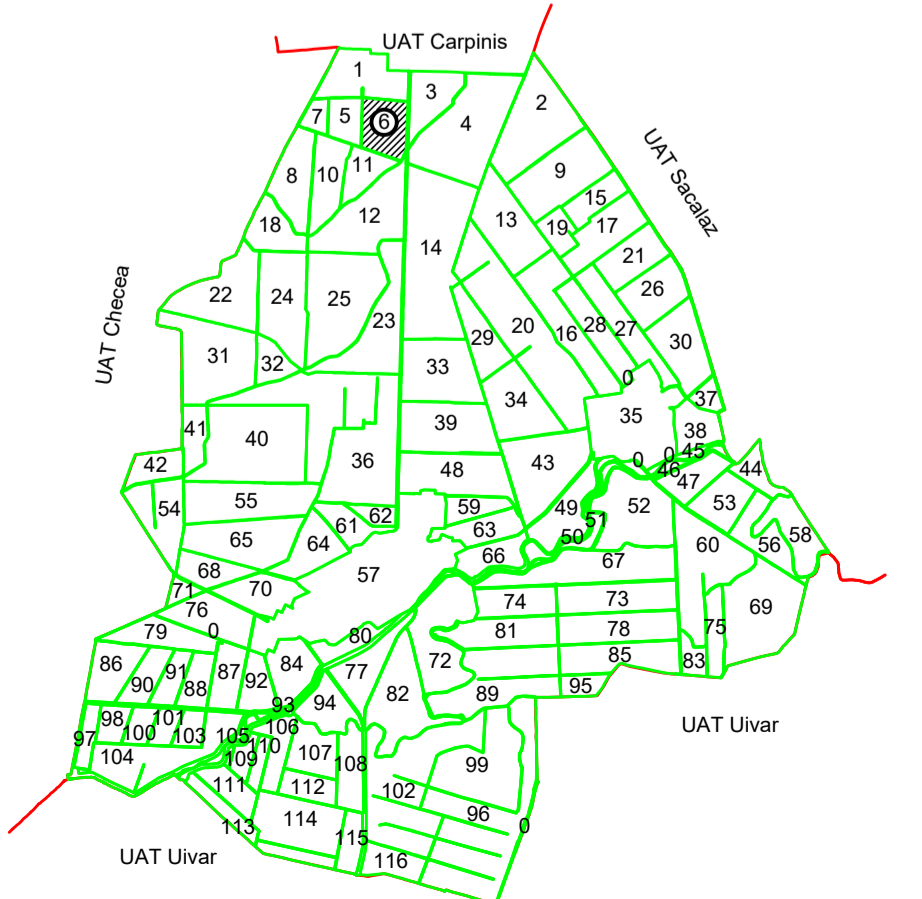

LEGENDA:

- LIMITA CONSTRUCTII
- LIMITA IMOBIL
- LIMITA UAT
- LIMITA INTRAVILAN
- LIMITA SECTOR CADASTRAL
- LIMITA HIDROGRAFIE
- 6 NUMAR SECTOR CADASTRAL
- 1216 ID IMOBIL
- DE/HCN TOPONIMIE

Executant: S.C. GLOBALCAD TM S.R.L.
 CLASA III, Certificat de autorizare Seria RO-B-J,
 nr. 1877/23.09.2020
 BIRO LEVENTE
 CATEGORIA B, Certificat de autorizare
 Seria RO-TM-F, nr. 0165/25.09.2013

Inregistrare sistematica UAT Cenei, Sector cadastral nr. 6, 2023

Data: 2023

Spre publicare