



PLAN CADASTRAL
UAT CENEI
JUDETUL TIMIS
Sectorul 8
 Scara 1:2.000
 Sistem de proiectie STEREO 70

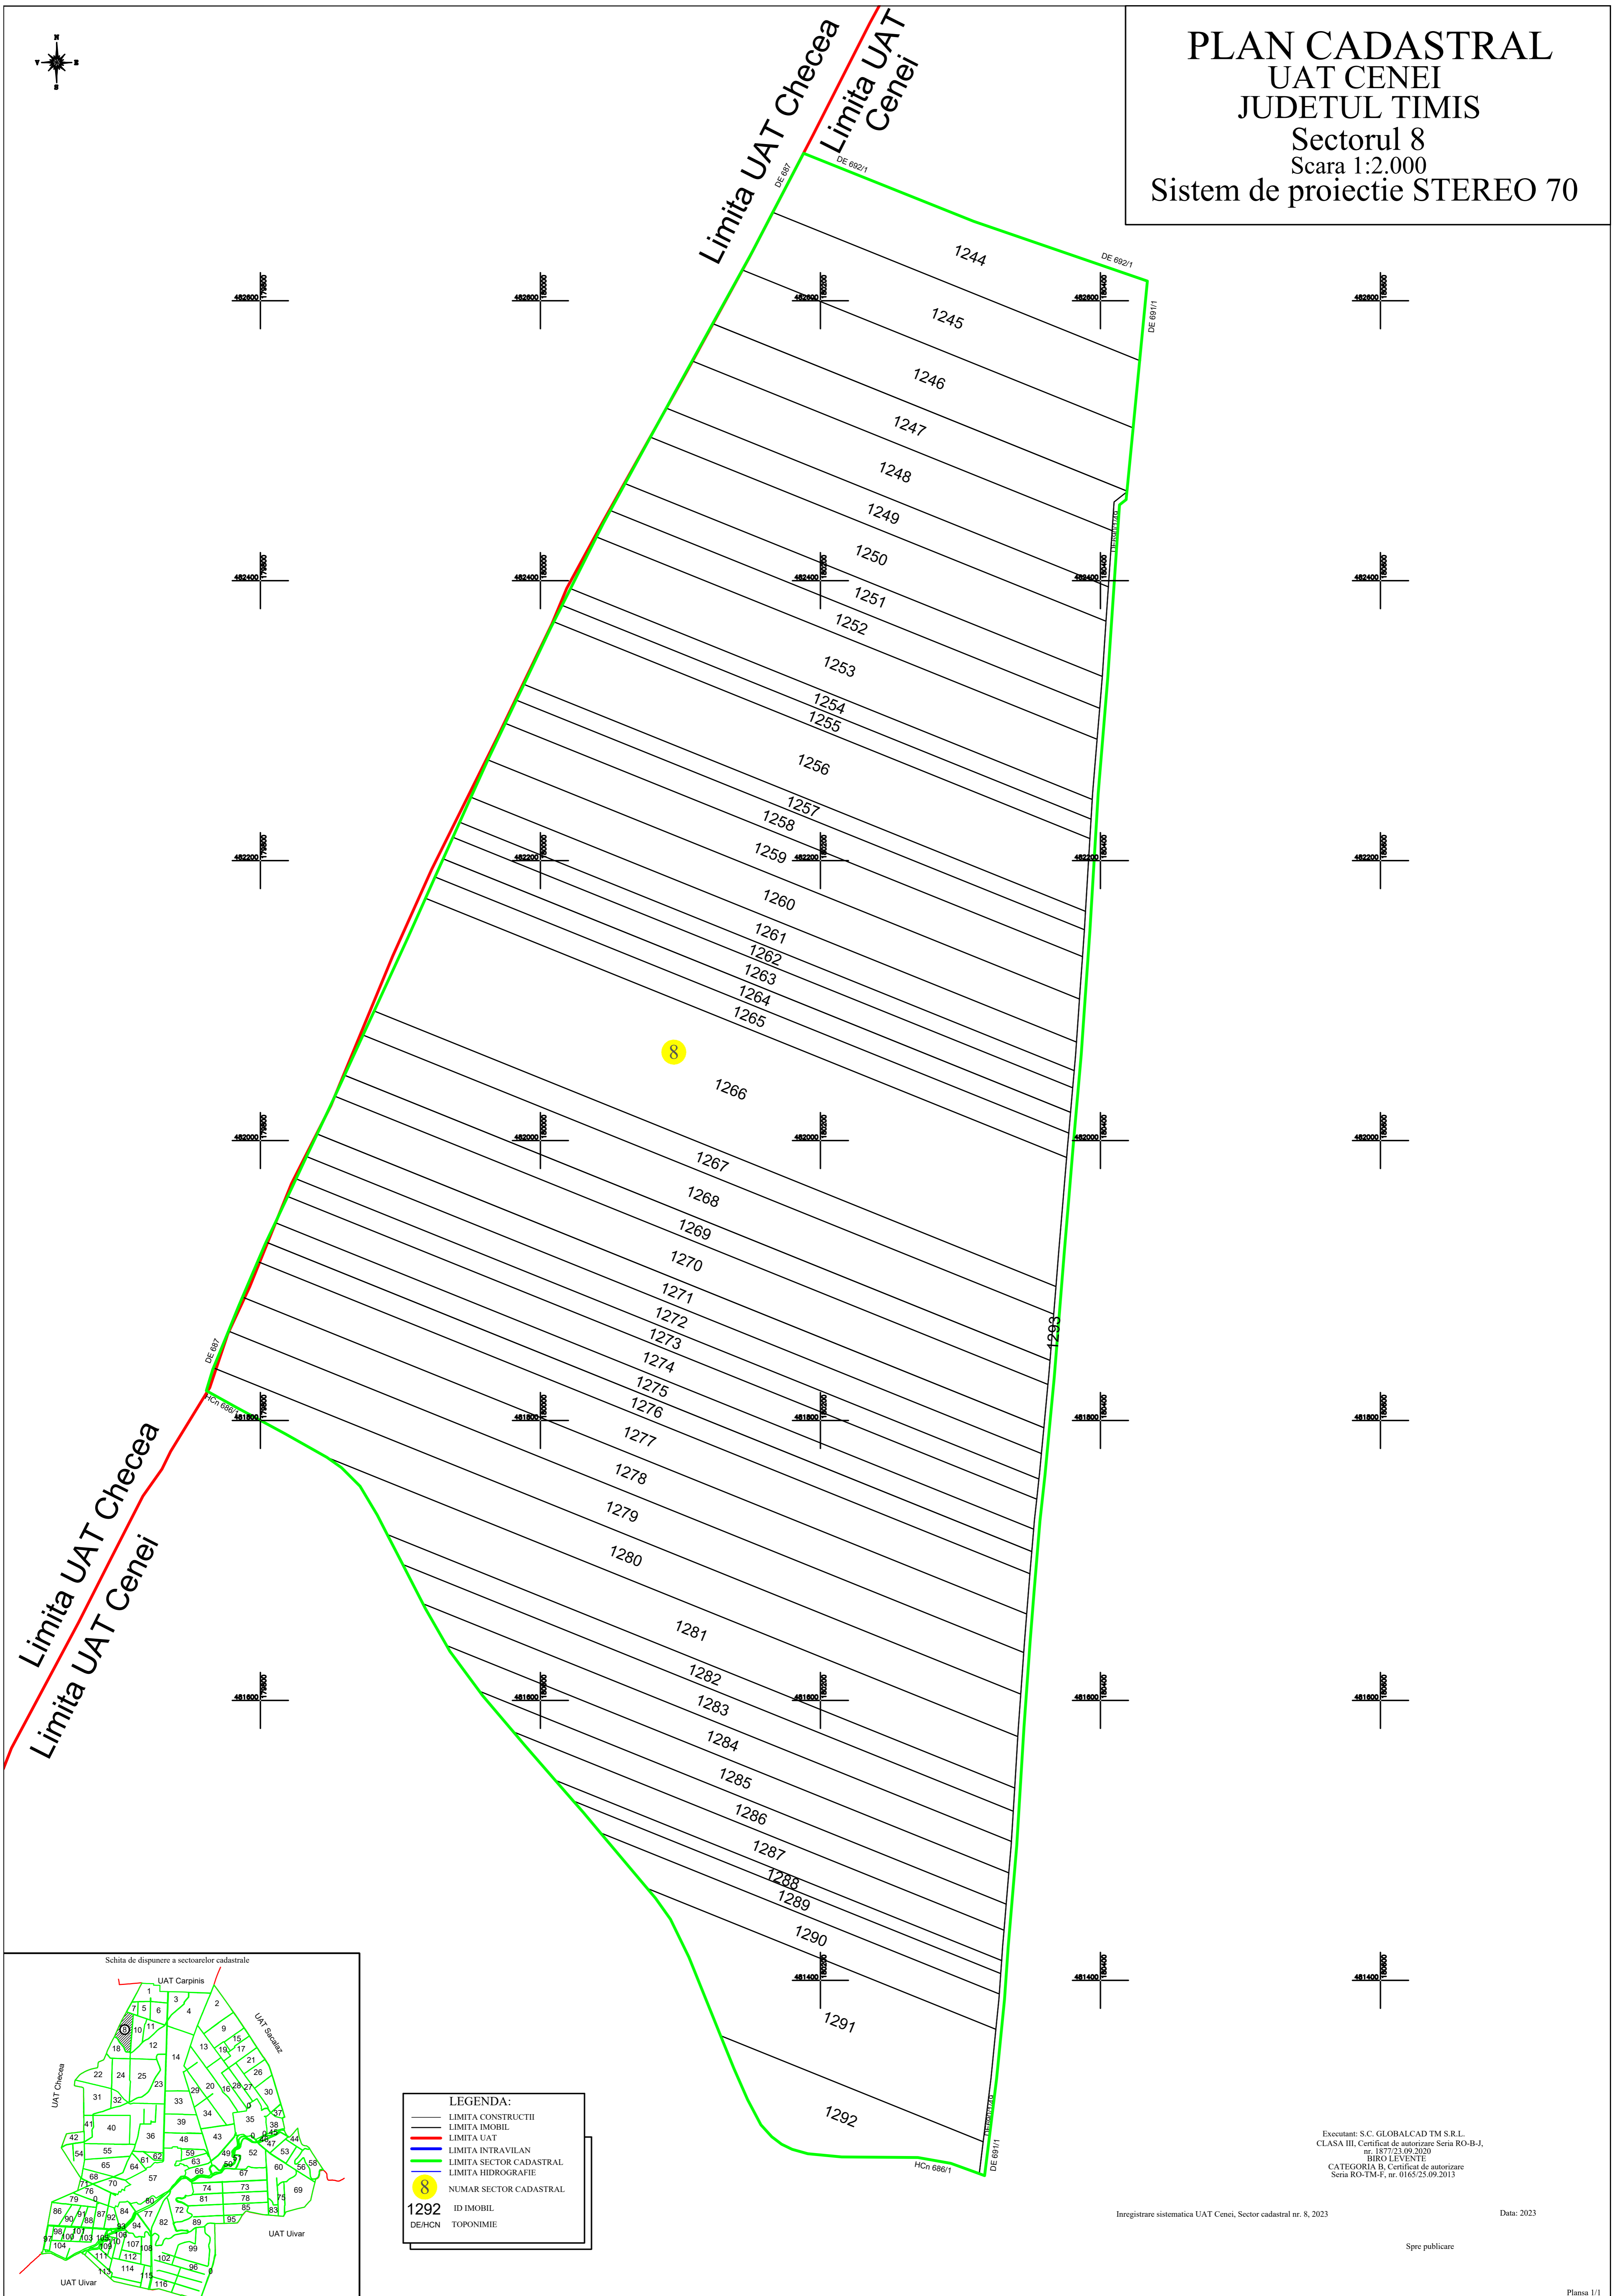

Limita UAT Checea
 Limita UAT Cenei

Limita UAT Checea
 Limita UAT Cenei

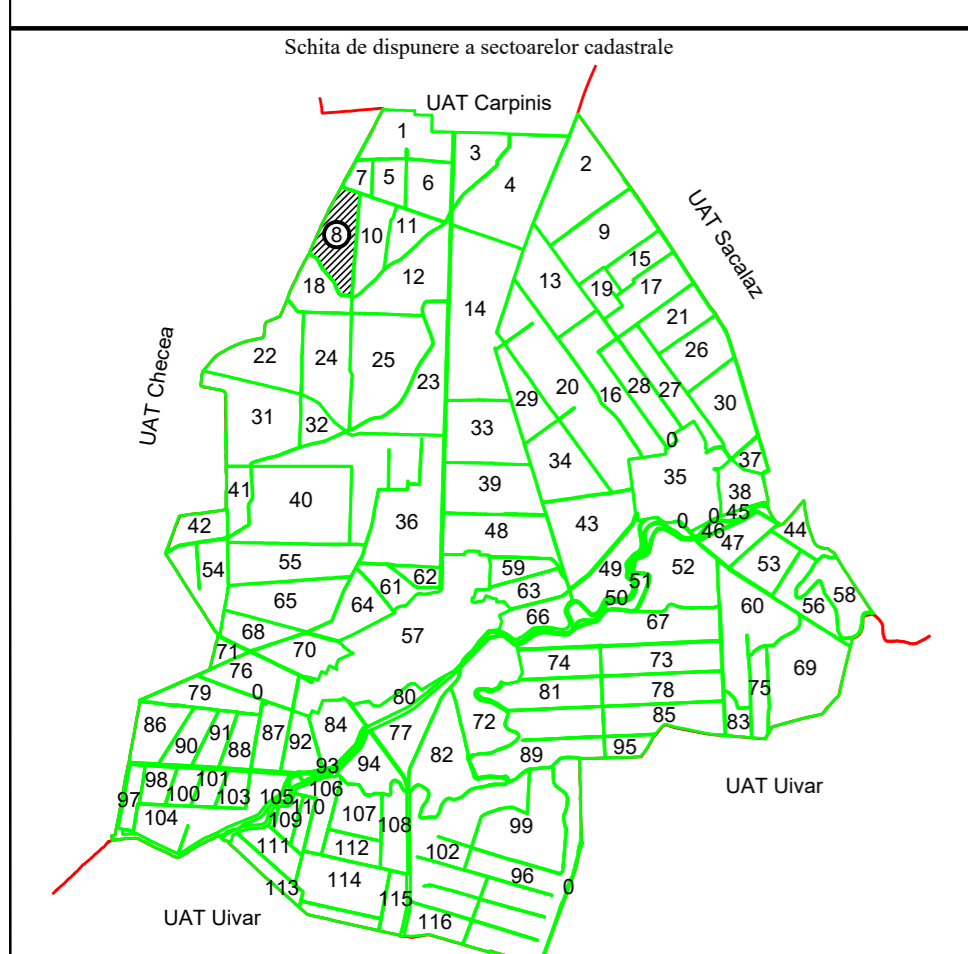

LEGENDA:

	LIMITA CONSTRUCTII
	LIMITA IMOBIL
	LIMITA UAT
	LIMITA INTRAVILAN
	LIMITA SECTOR CADASTRAL
	LIMITA HIDROGRAFIE
	NUMAR SECTOR CADASTRAL
1292	ID IMOBIL
DE/HCN	TOPONIMIE

Executant: S.C. GLOBALCAD TM S.R.L.
 CLASA III, Certificat de autorizare Seria RO-B-J,
 nr. 1877/23.09.2020
 BIRO LEVENTE
 CATEGORIA B, Certificat de autorizare
 Seria RO-TM-F, nr. 0165/25.09.2013

Inregistrare sistematica UAT Cenei, Sector cadastral nr. 8, 2023

Data: 2023

Spre publicare