
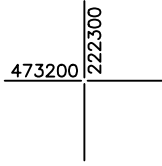
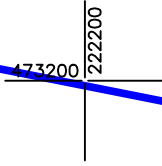
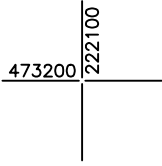
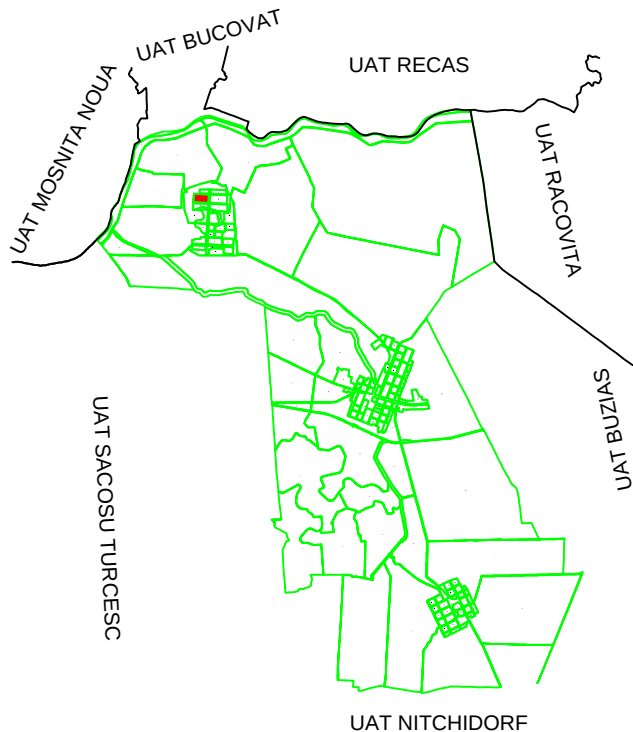
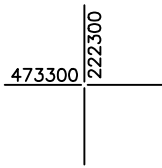
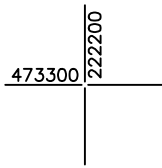
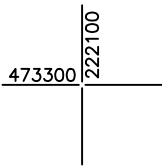
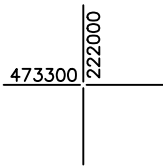


PLAN CADASTRAL
UAT CHEVERESU MARE
JUDETUL TIMIS
Sectorul 101
Scara 1:1.000
Sistem de proiectie STEREO 70

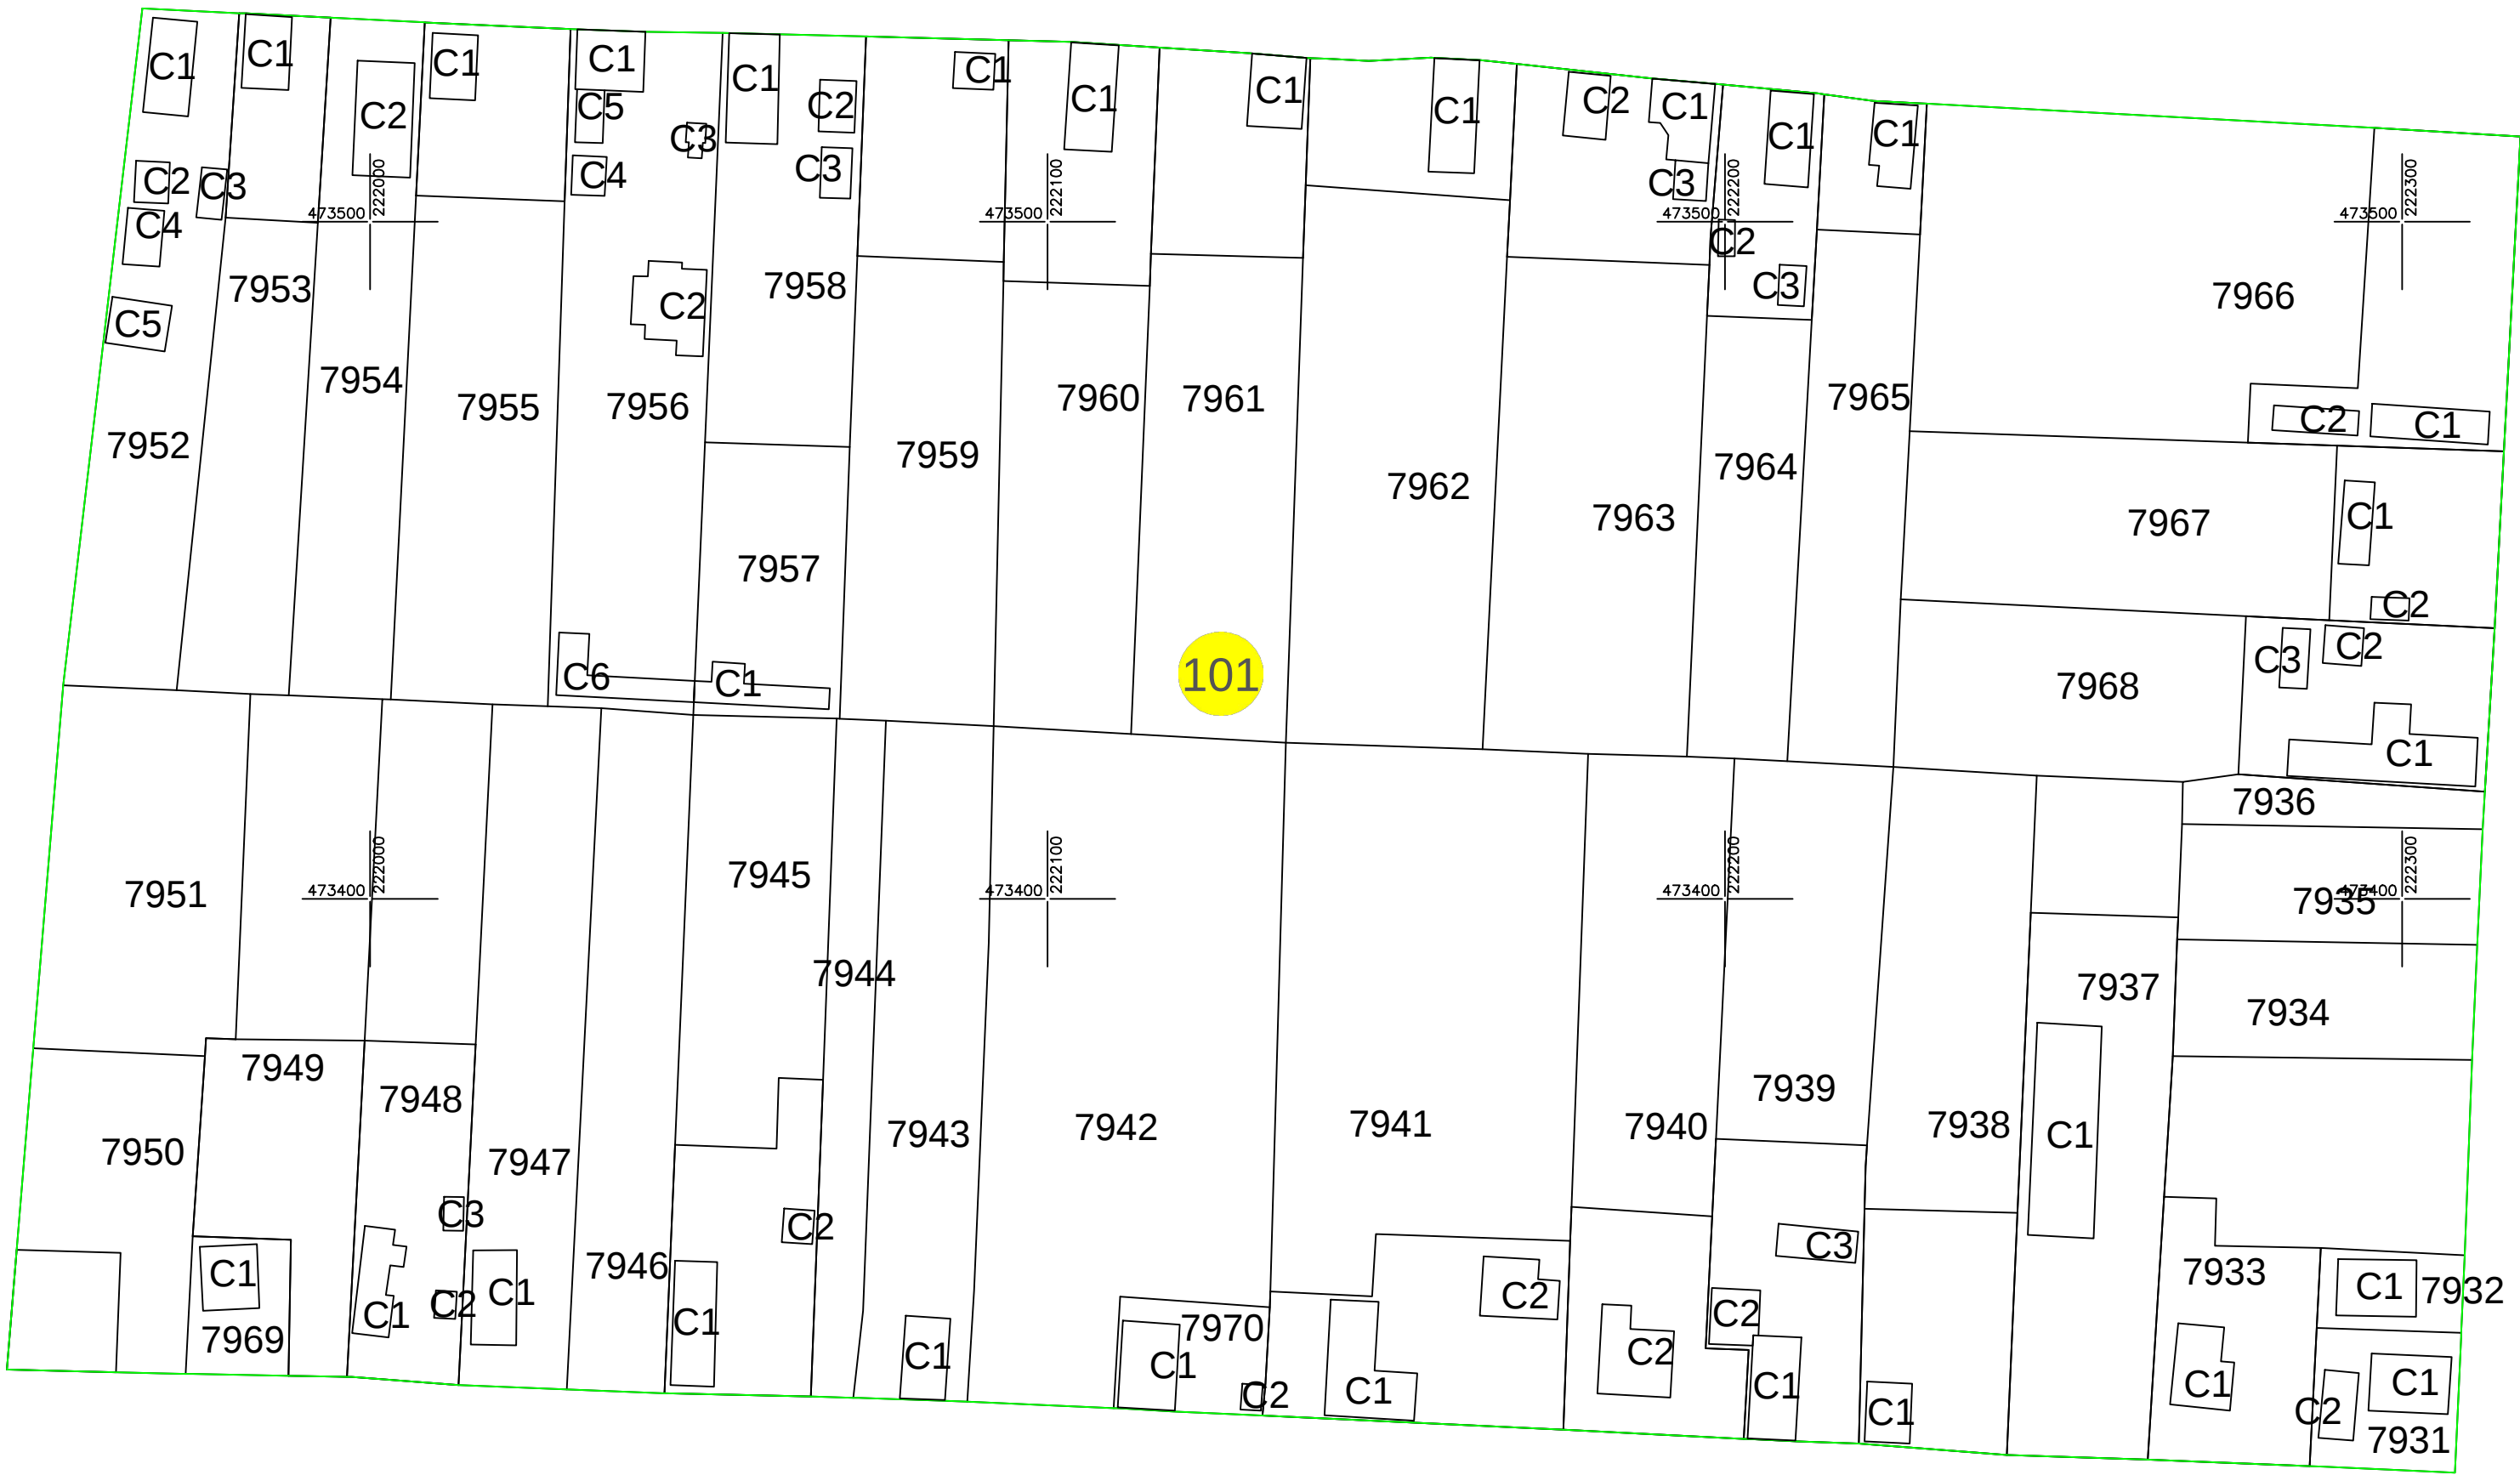

Executant: S.C. PROMETER M&C S.R.L.
Certificat de autorizare Seria RO-B-J nr. 2879/2024 Clasa I
GALICIU ADRIAN-ZENO
Certificat de autorizare Seria RO-B-F nr. 1501/2012 Categoria D

Inregistrare sistematica UAT Cheveresu Mare, Sector cadastral nr. 101

Spre publicare

LEGENDA:	
	LIMITA IMOBIL
	LIMITA INTRAVILAN
	LIMITA SECTOR CADASTRAL
	LIMITA HIDROGRAFIE
	NUMAR SECTOR CADASTRAL
	ID IMOBIL
	ID CONSTRUCTIE
	DE/HCN
	TOPONIME

Data: 2024

Plansa nr.1/1