
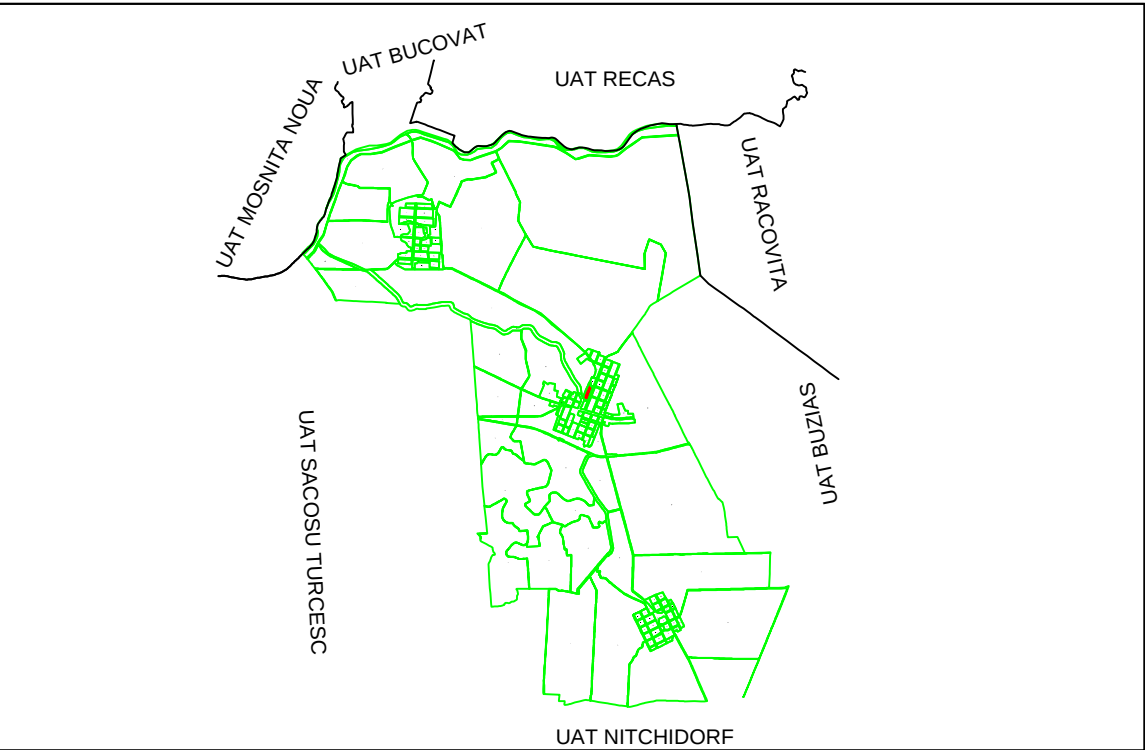


PLAN CADASTRAL  
UAT CHEVERESU MARE  
JUDETUL TIMIS  
Sectorul 90  
Scara 1:1.000  
Sistem de proiectie STEREO 70

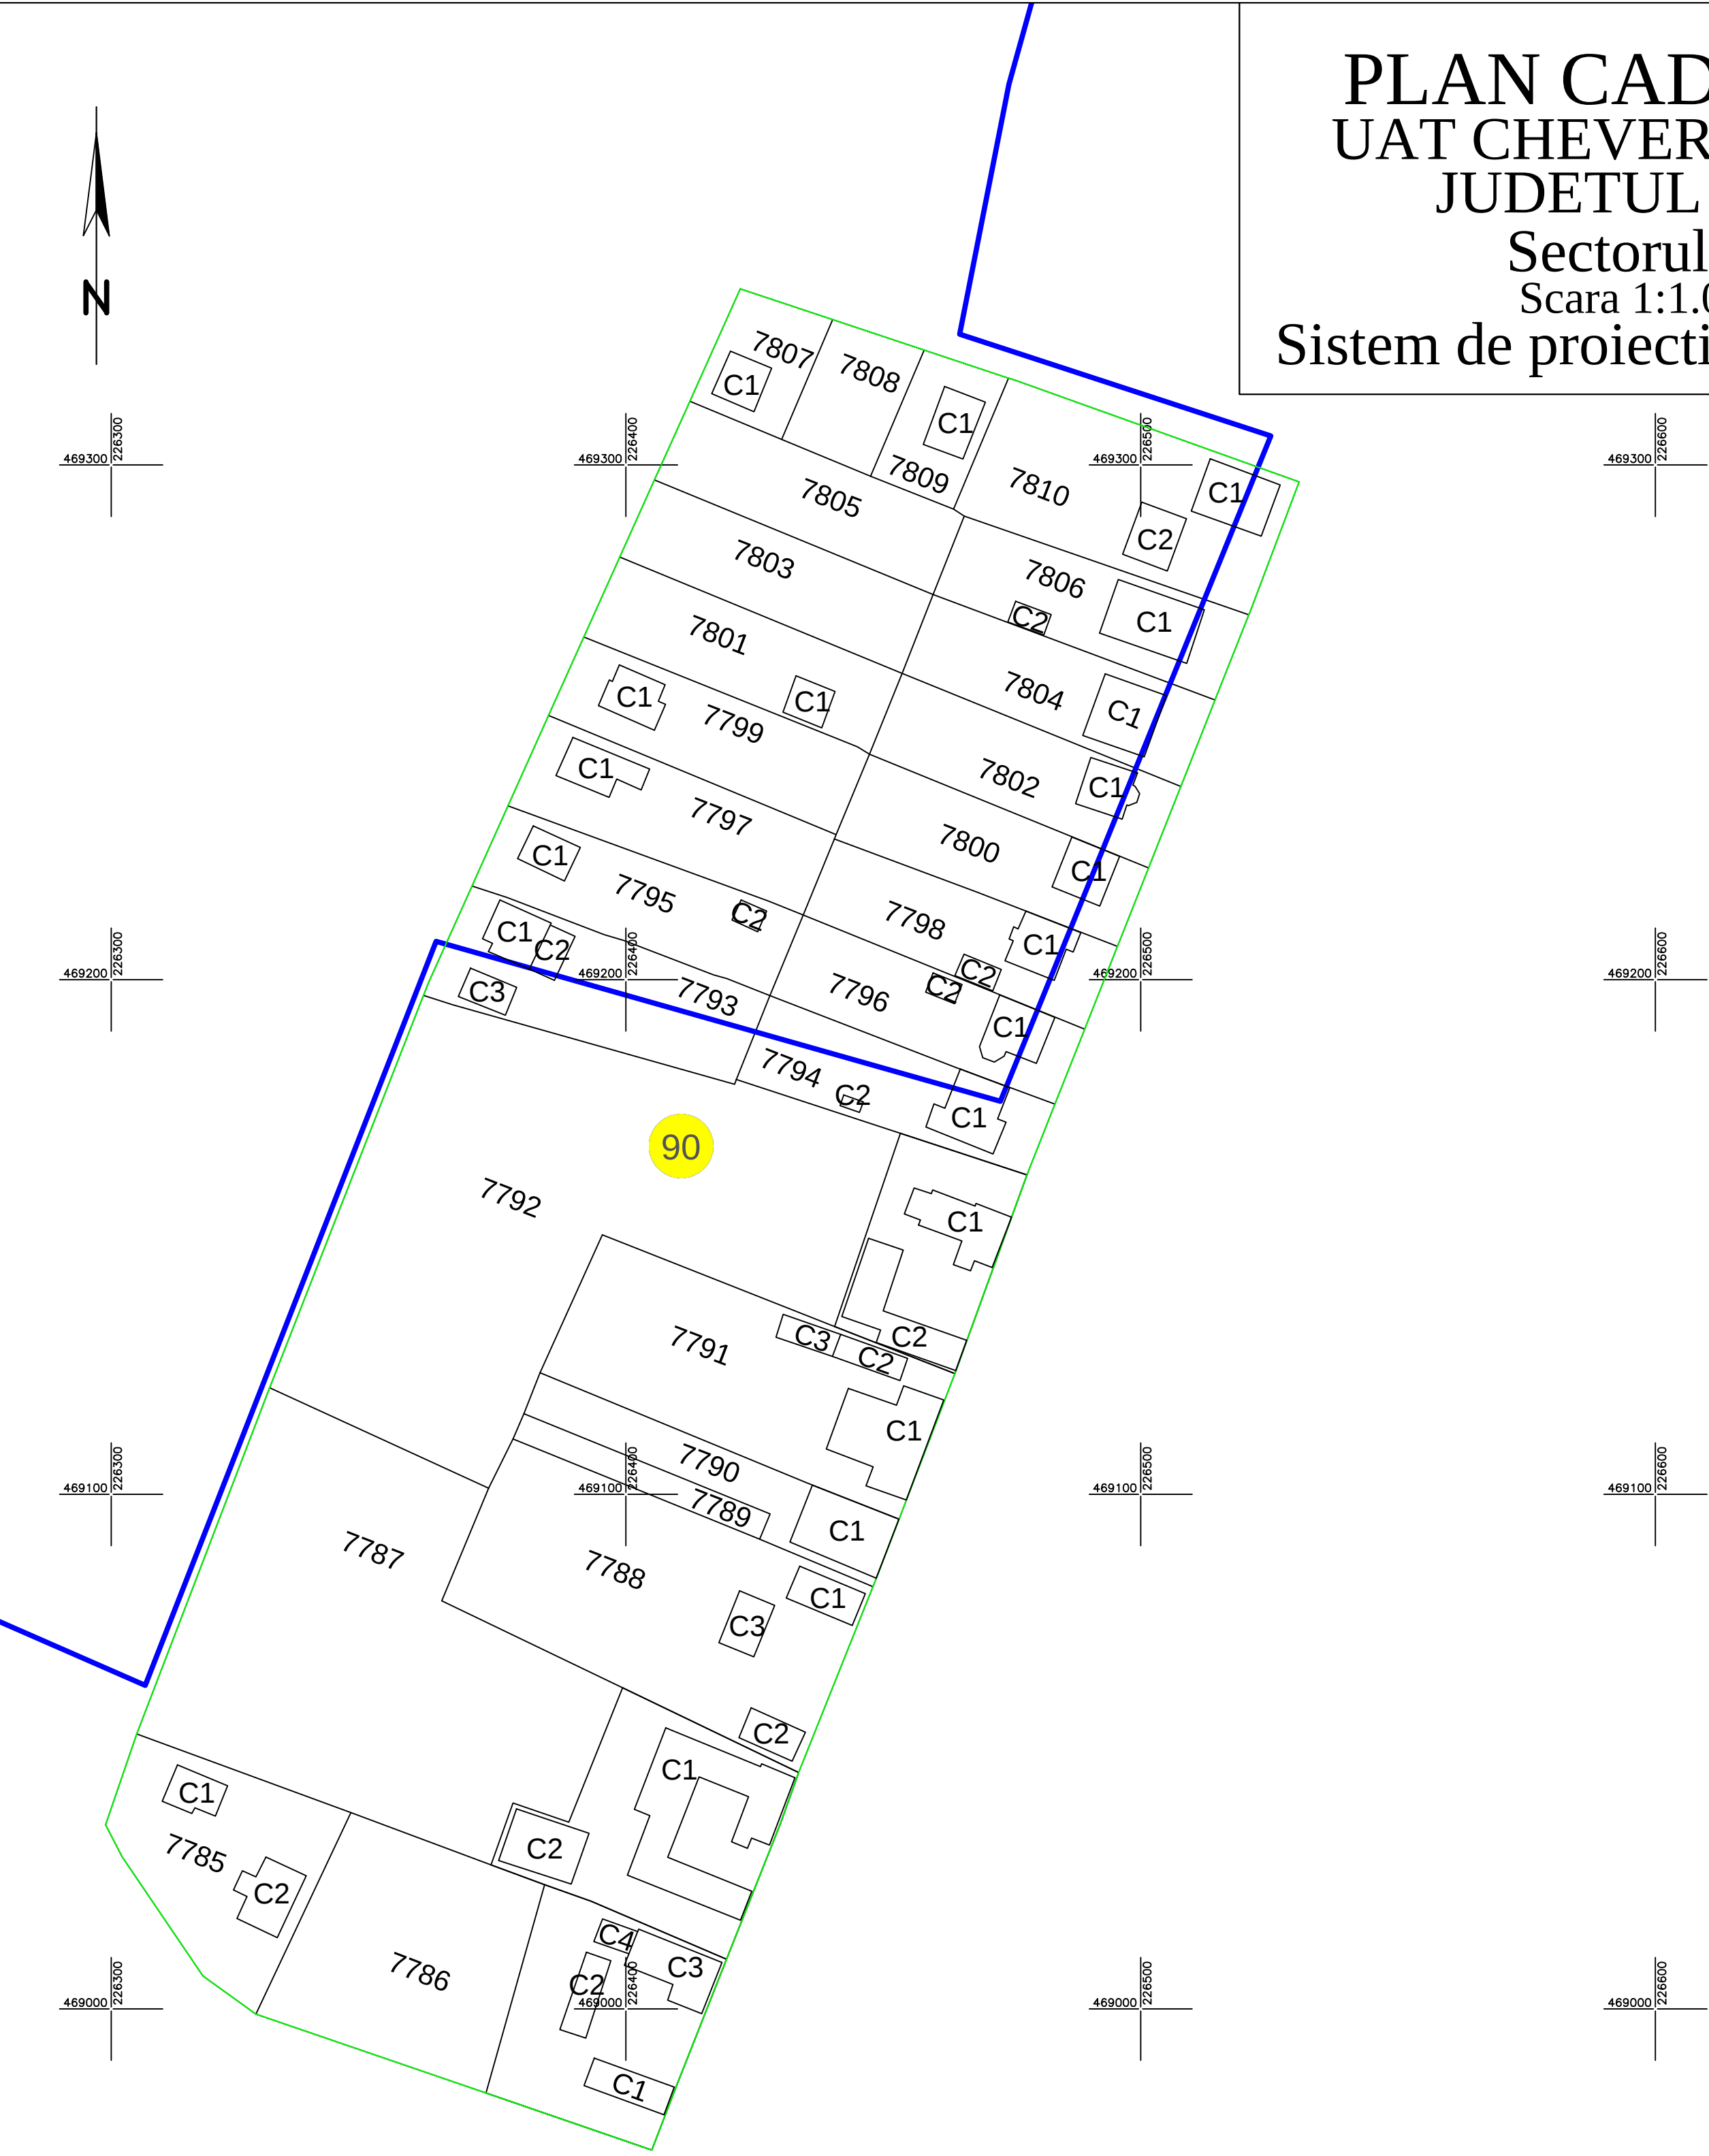

Executant: S.C. PROMETER M&G S.R.L.  
Certificat de autorizare Seria RO-B-I nr. 2879/2024 Clasa I  
GALICIU ADRIAN-ZENO  
Certificat de autorizare Seria RO-B-F nr. 1501/2012 Categoria D

Inregistrare sistematica UAT Cheveresu Mare, Sector cadastral nr. 90

Spre publicare

| LEGENDA:    |                         |
|-------------|-------------------------|
|             | LIMITA IMOBIL           |
|             | LIMITA INTRAVILAN       |
|             | LIMITA SECTOR CADASTRAL |
|             | LIMITA HIDROGRAFIE      |
|             | NUMAR SECTOR CADASTRAL  |
| <b>7785</b> | ID IMOBIL               |
| <b>C1</b>   | ID CONSTRUCTIE          |
| DE/HCN      | TOPONIME                |

Data: 2024

Plansa nr.1/1