

# PLAN CADASTRAL

UAT DENTA

JUDEȚ TIMIȘ

Sector 75



Sistem de proiectie STEREOGRAFIC 1970

Spre publicare

Scara 1 : 2000

Schita de dispunere a sectoarelor cadastrale

UAT DENTA

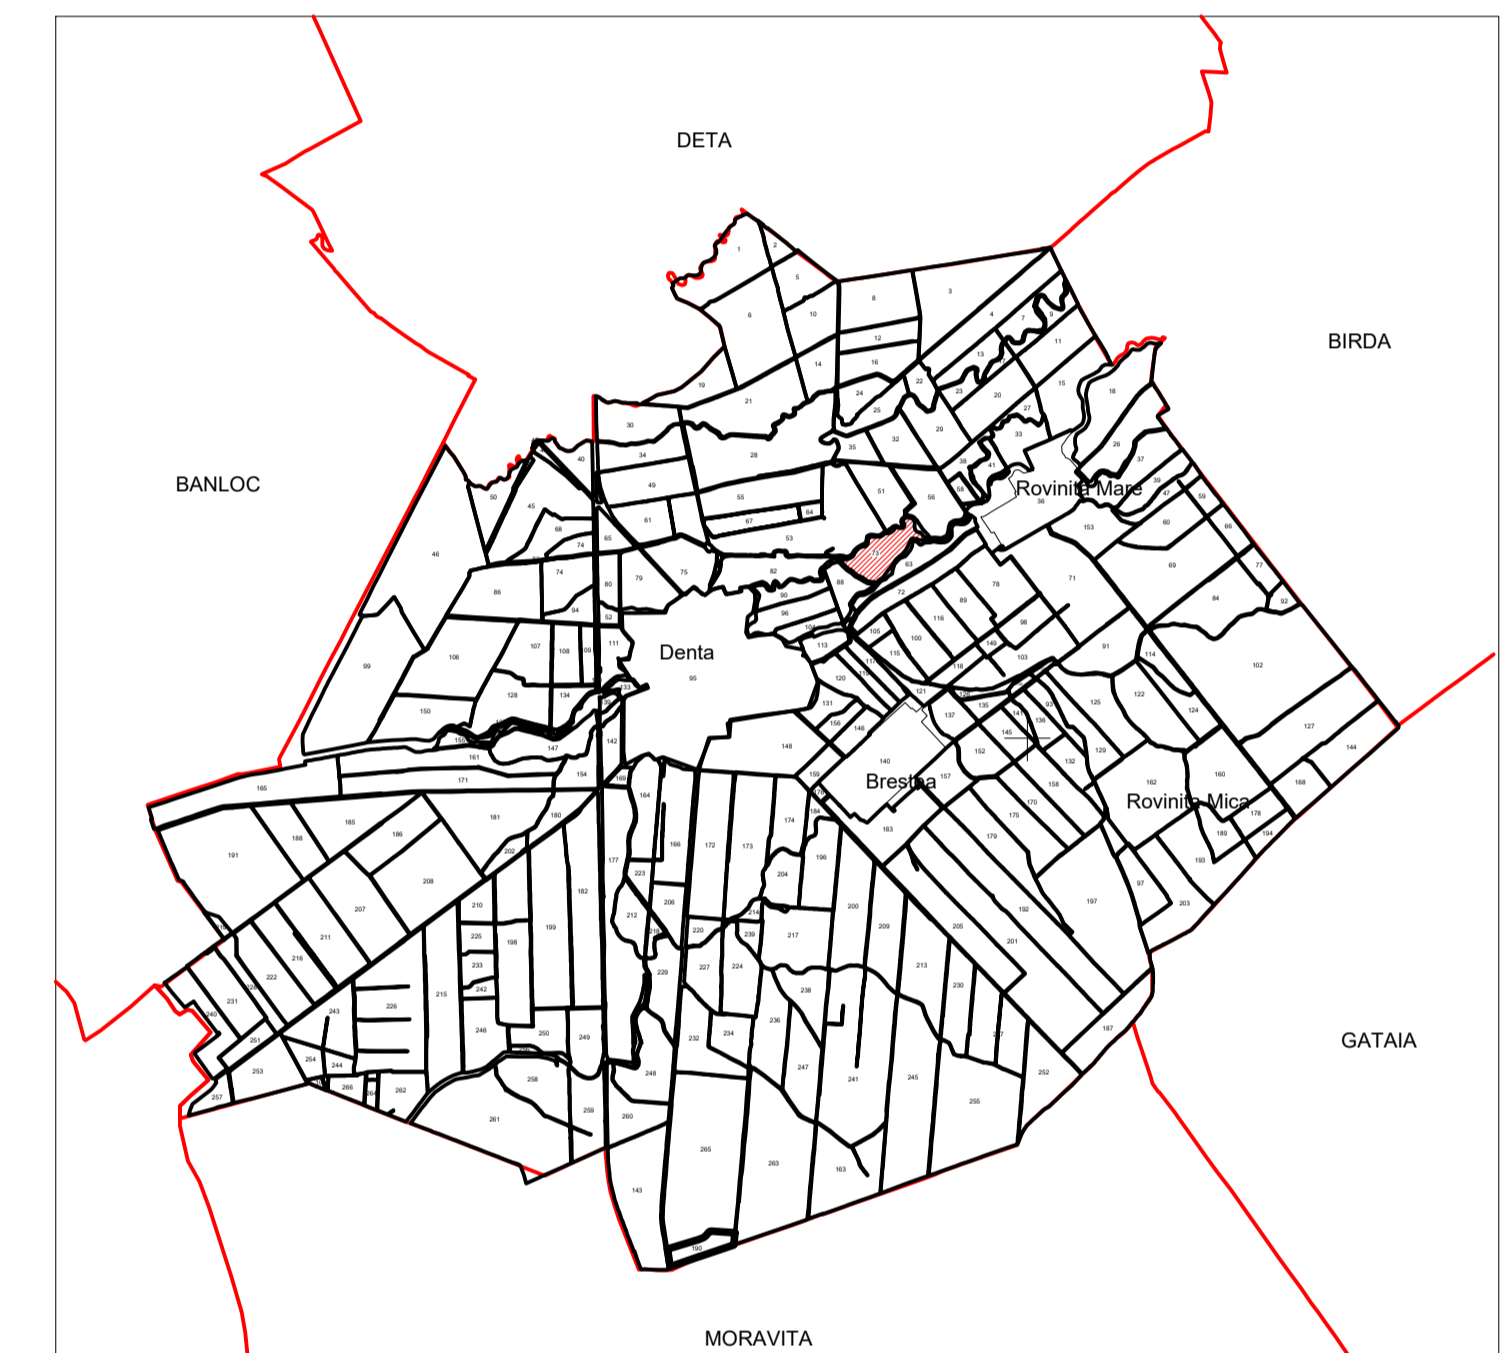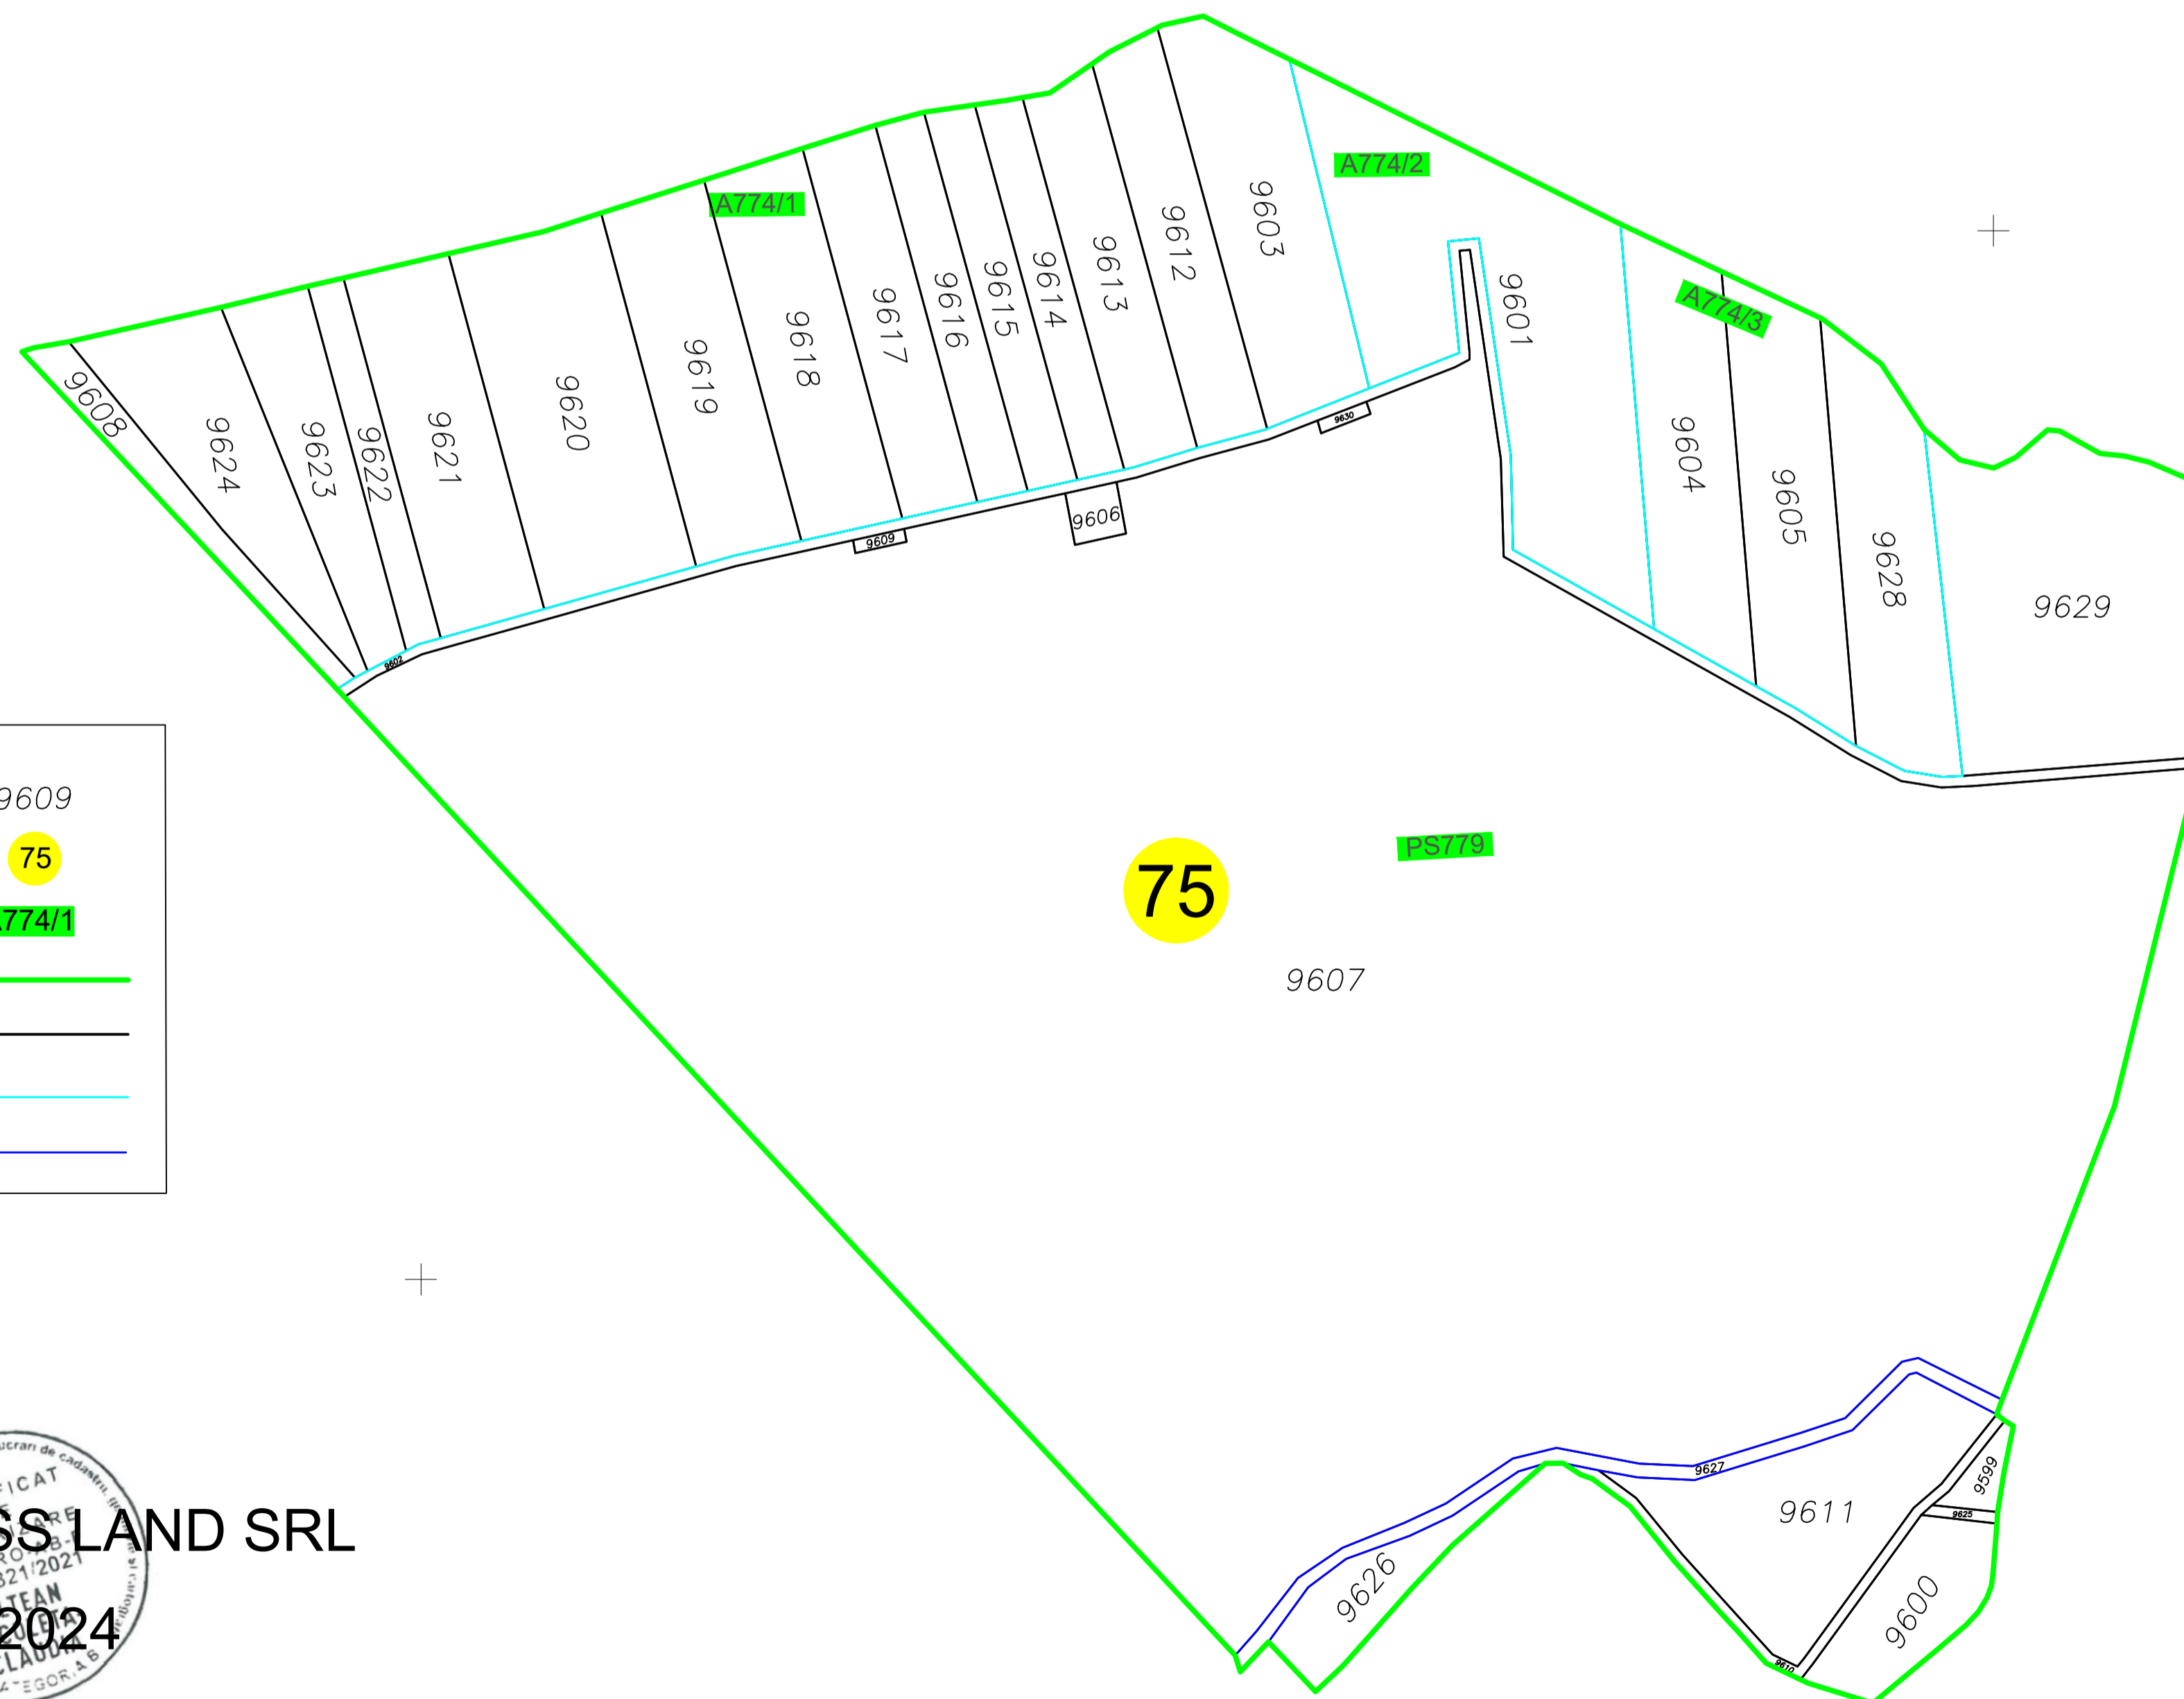

## LEGENDA

|               |        |
|---------------|--------|
| Identificator | 9609   |
| Nr. Sector    | 75     |
| Nr. Tarla     | A774/1 |
| Limita Sector |        |
| Limita Imobil |        |
| Limita Tarla  |        |
| Limita Canal  |        |

SC TOTAN BUSINESS LAND SRL



DATA 08.2024

VIZAT,  
COMISIA LOCALA DE FOND FUNCJAR  
Presedinte Comisie  
Data : .....