
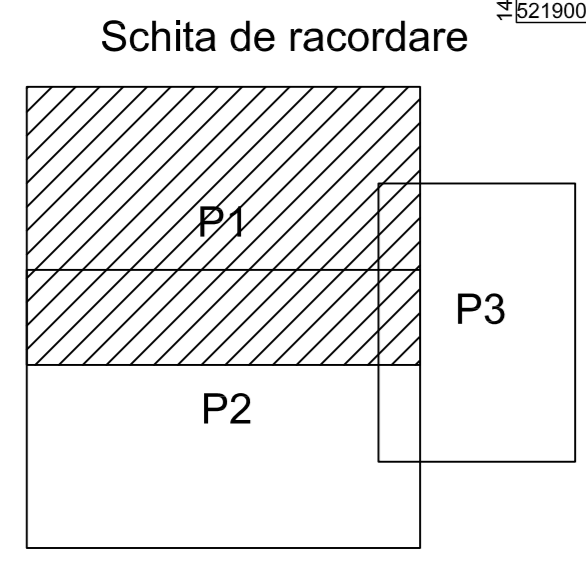


# PLAN CADASTRAL


## U.A.T. DUDESTII VECHI, JUDETUL TIMIS, Sector 44

Scara 1:1000  
Sistem de proiectie STEREO 70  
SPRE PUBLICARE

Plansa 1

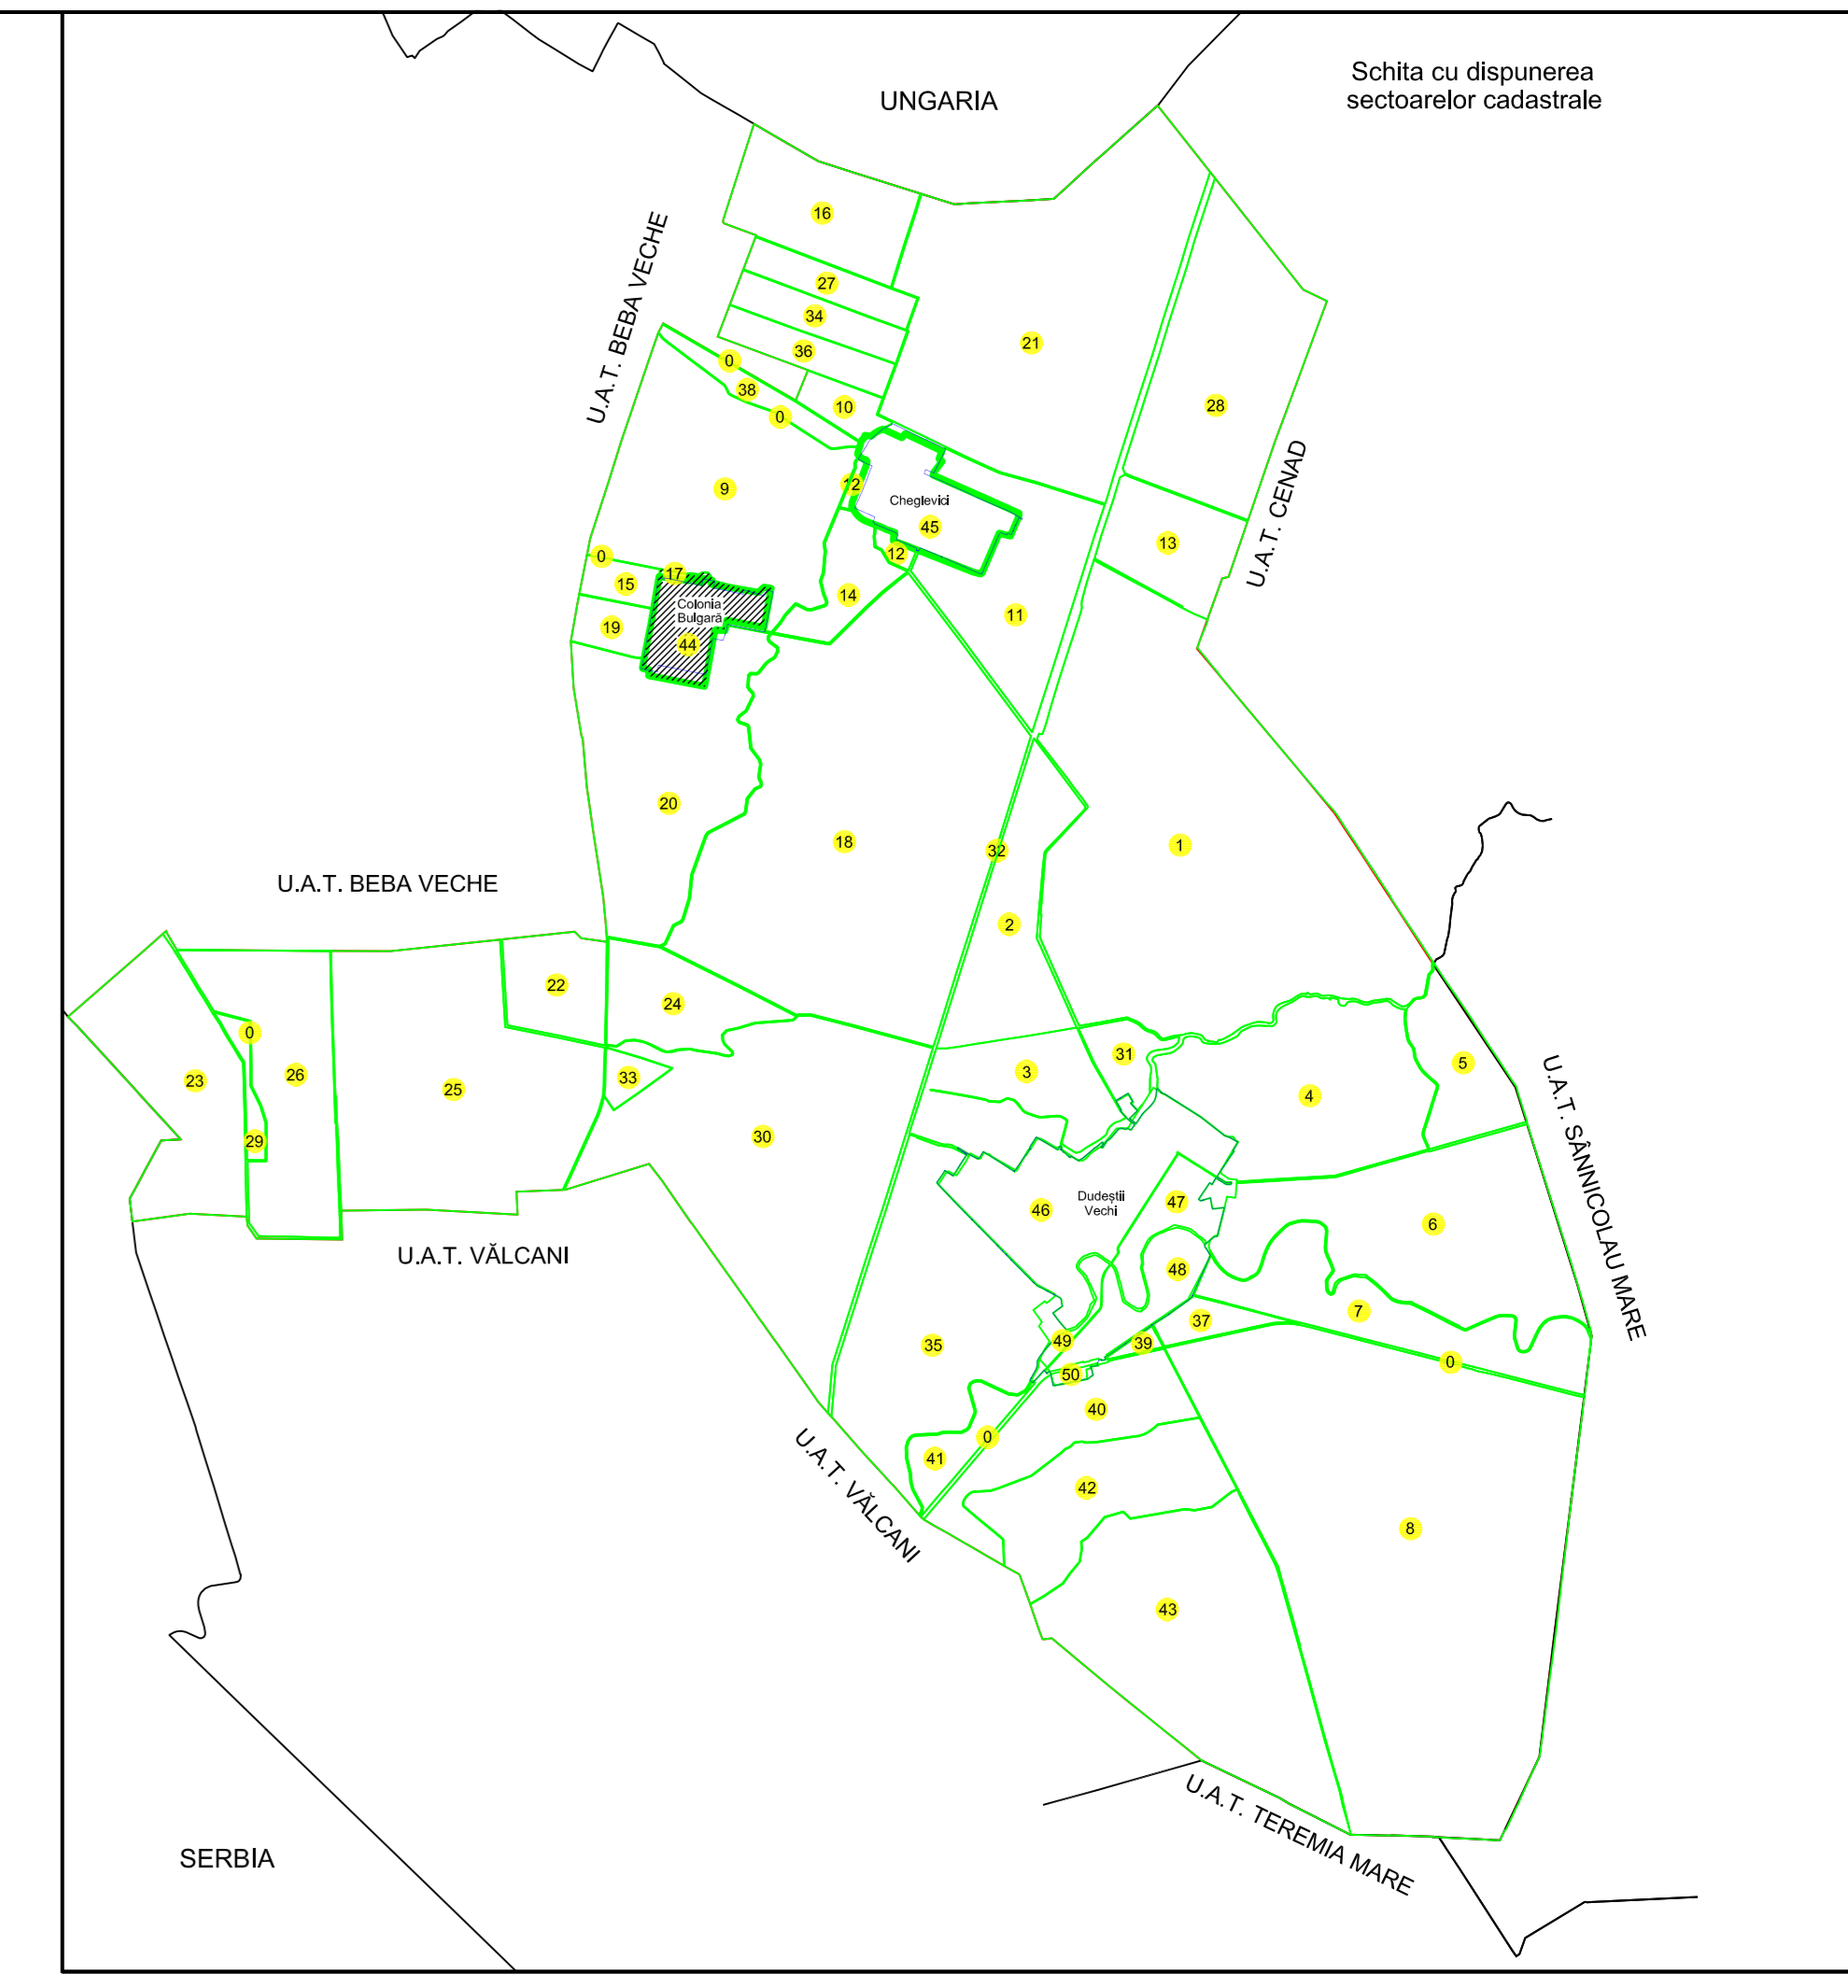

- =LEGENDA=**
- Limita intravilan ——
  - Limita sector cadastral ——
  - Numar sector cadastral **44**
  - Limita imobil ——
  - ID imobil ——
  - Limita constructie Nr. corp ——
  - Limita cvartal ——
  - Denumire cvartal ——
  - Nr Postal ——
  - Hidrografie ——
  - Institutii publice ——

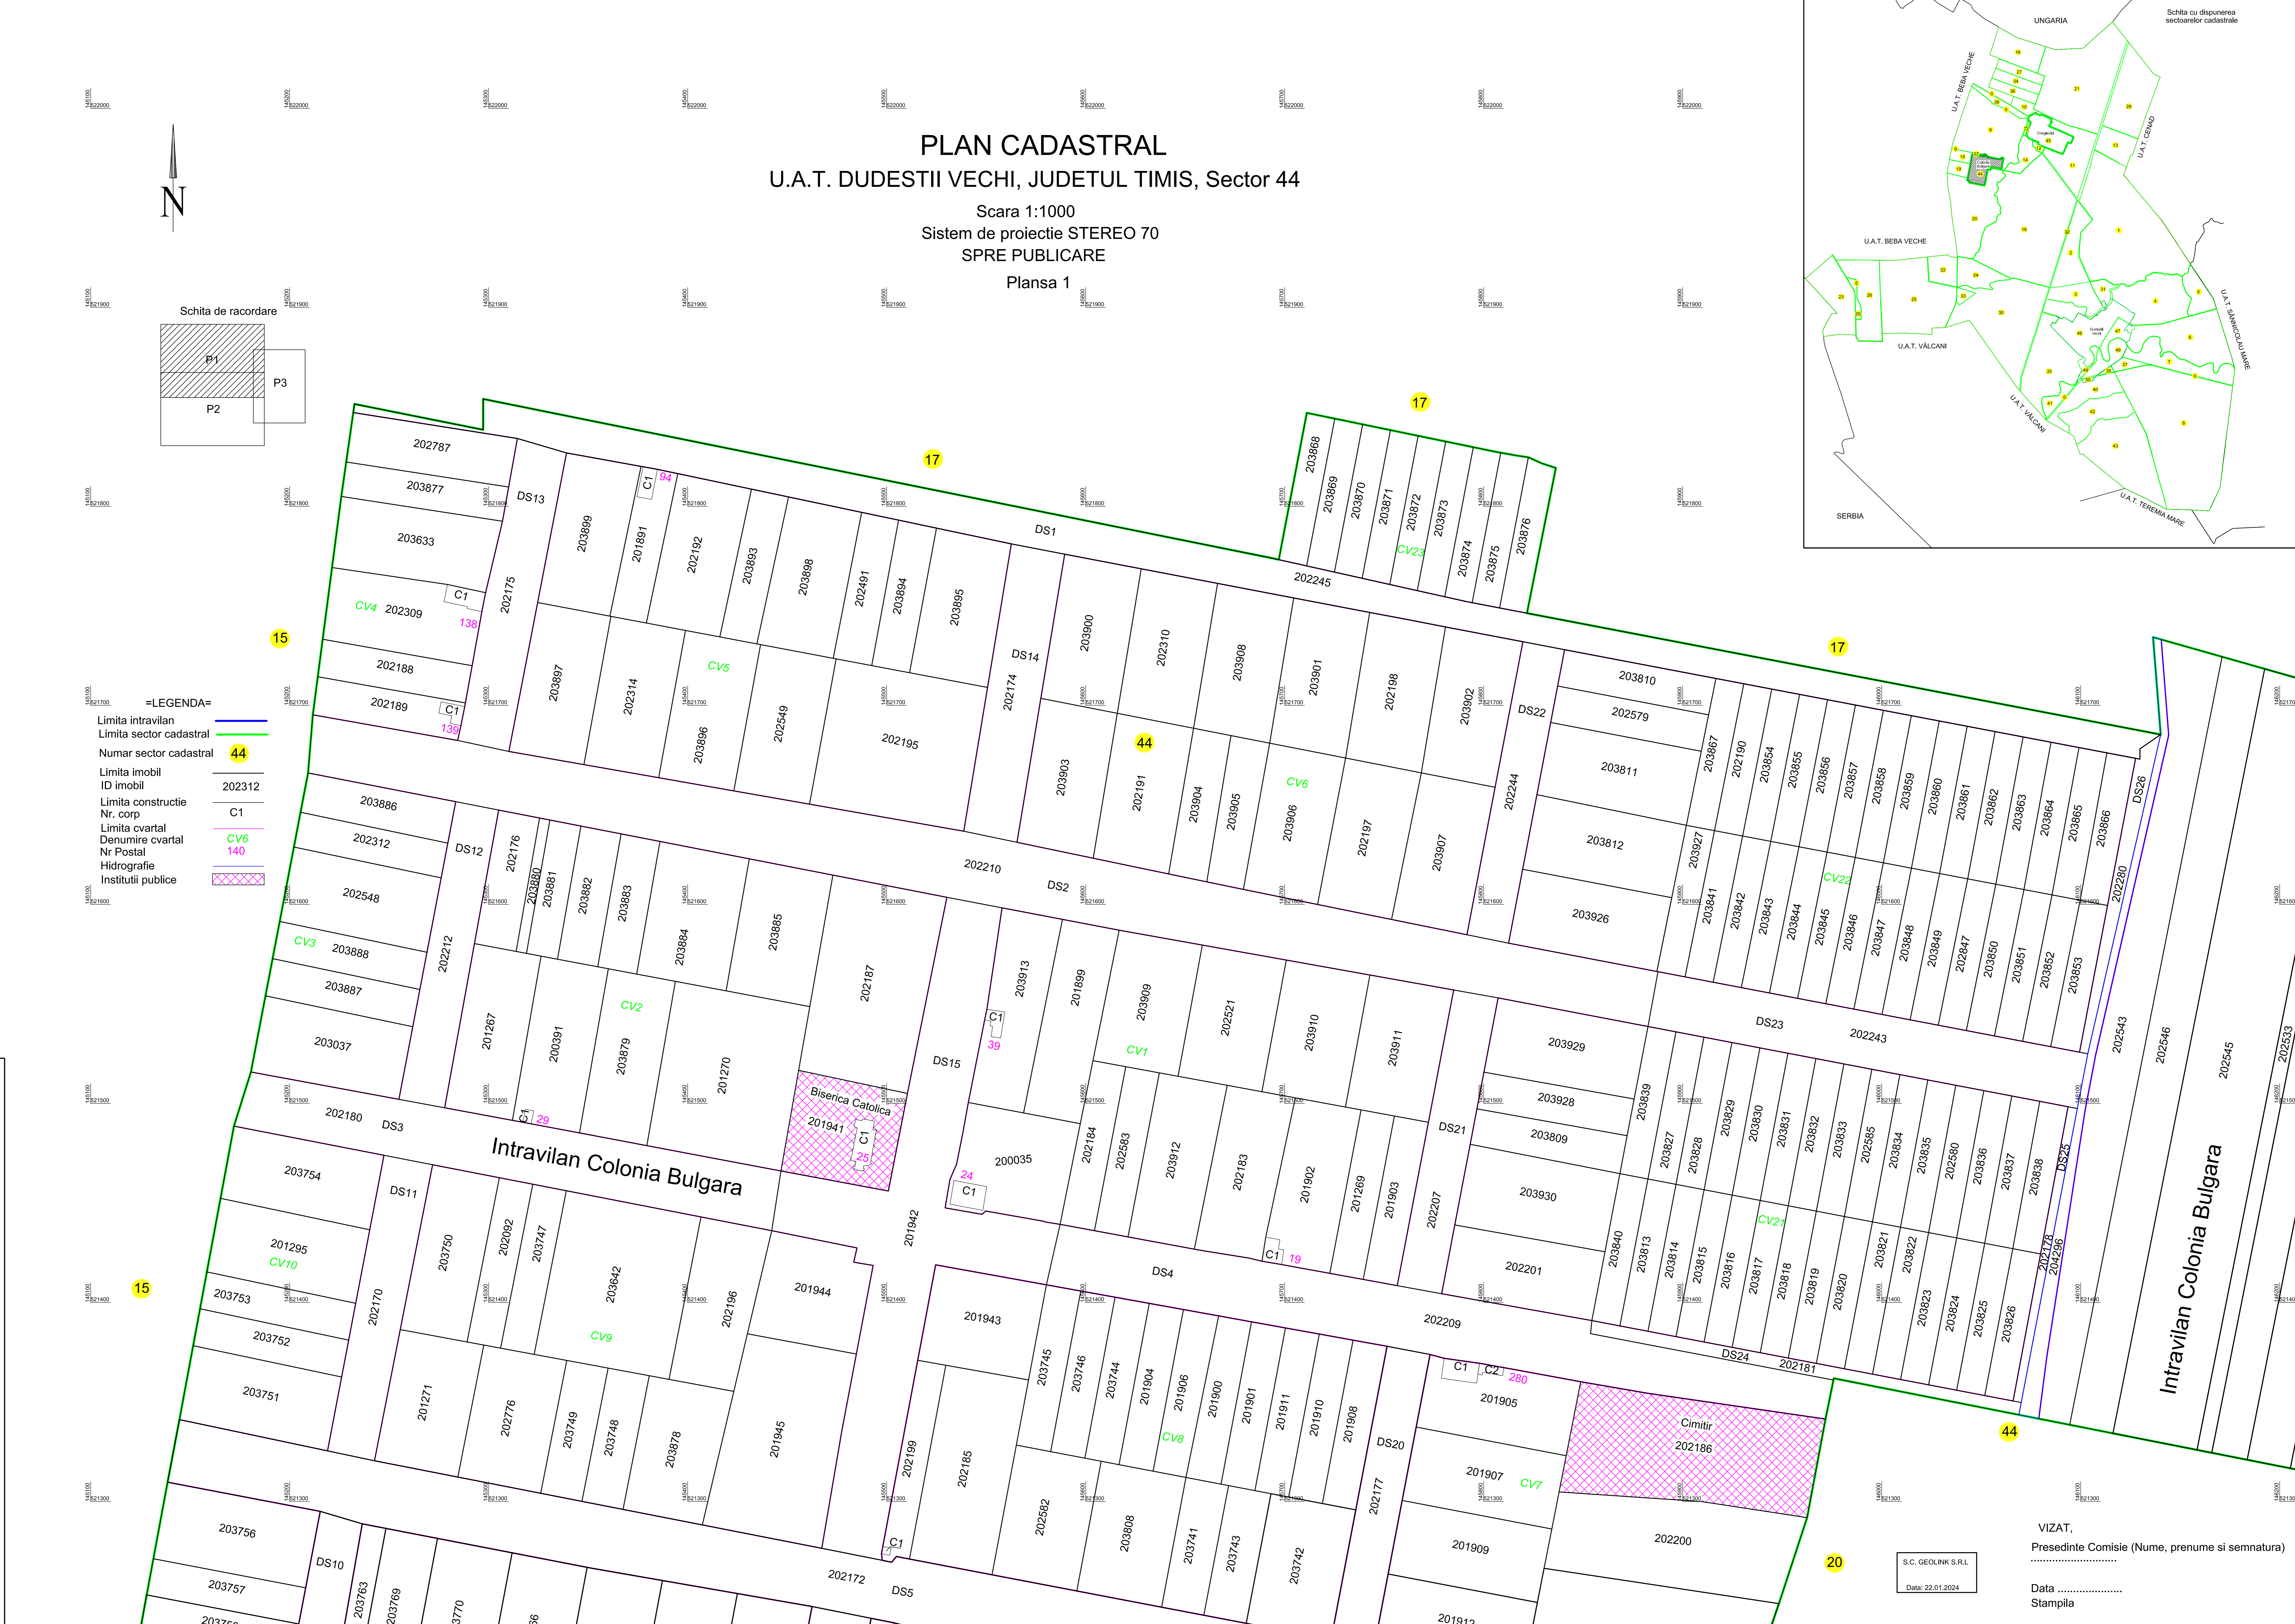

VIZAT,  
Presedinte Comisie (Nume, prenume si semnatura) .....

S.C. GEOLINK S.R.L.  
Data: 22.01.2024

Data .....

Stampila