


# PLAN CADASTRAL


## U.A.T. DUDESTII VECHI, JUDETUL TIMIS, Sector 44

Scara 1:1000  
Sistem de proiectie STEREO 70  
SPRE PUBLICARE


Plansa 3

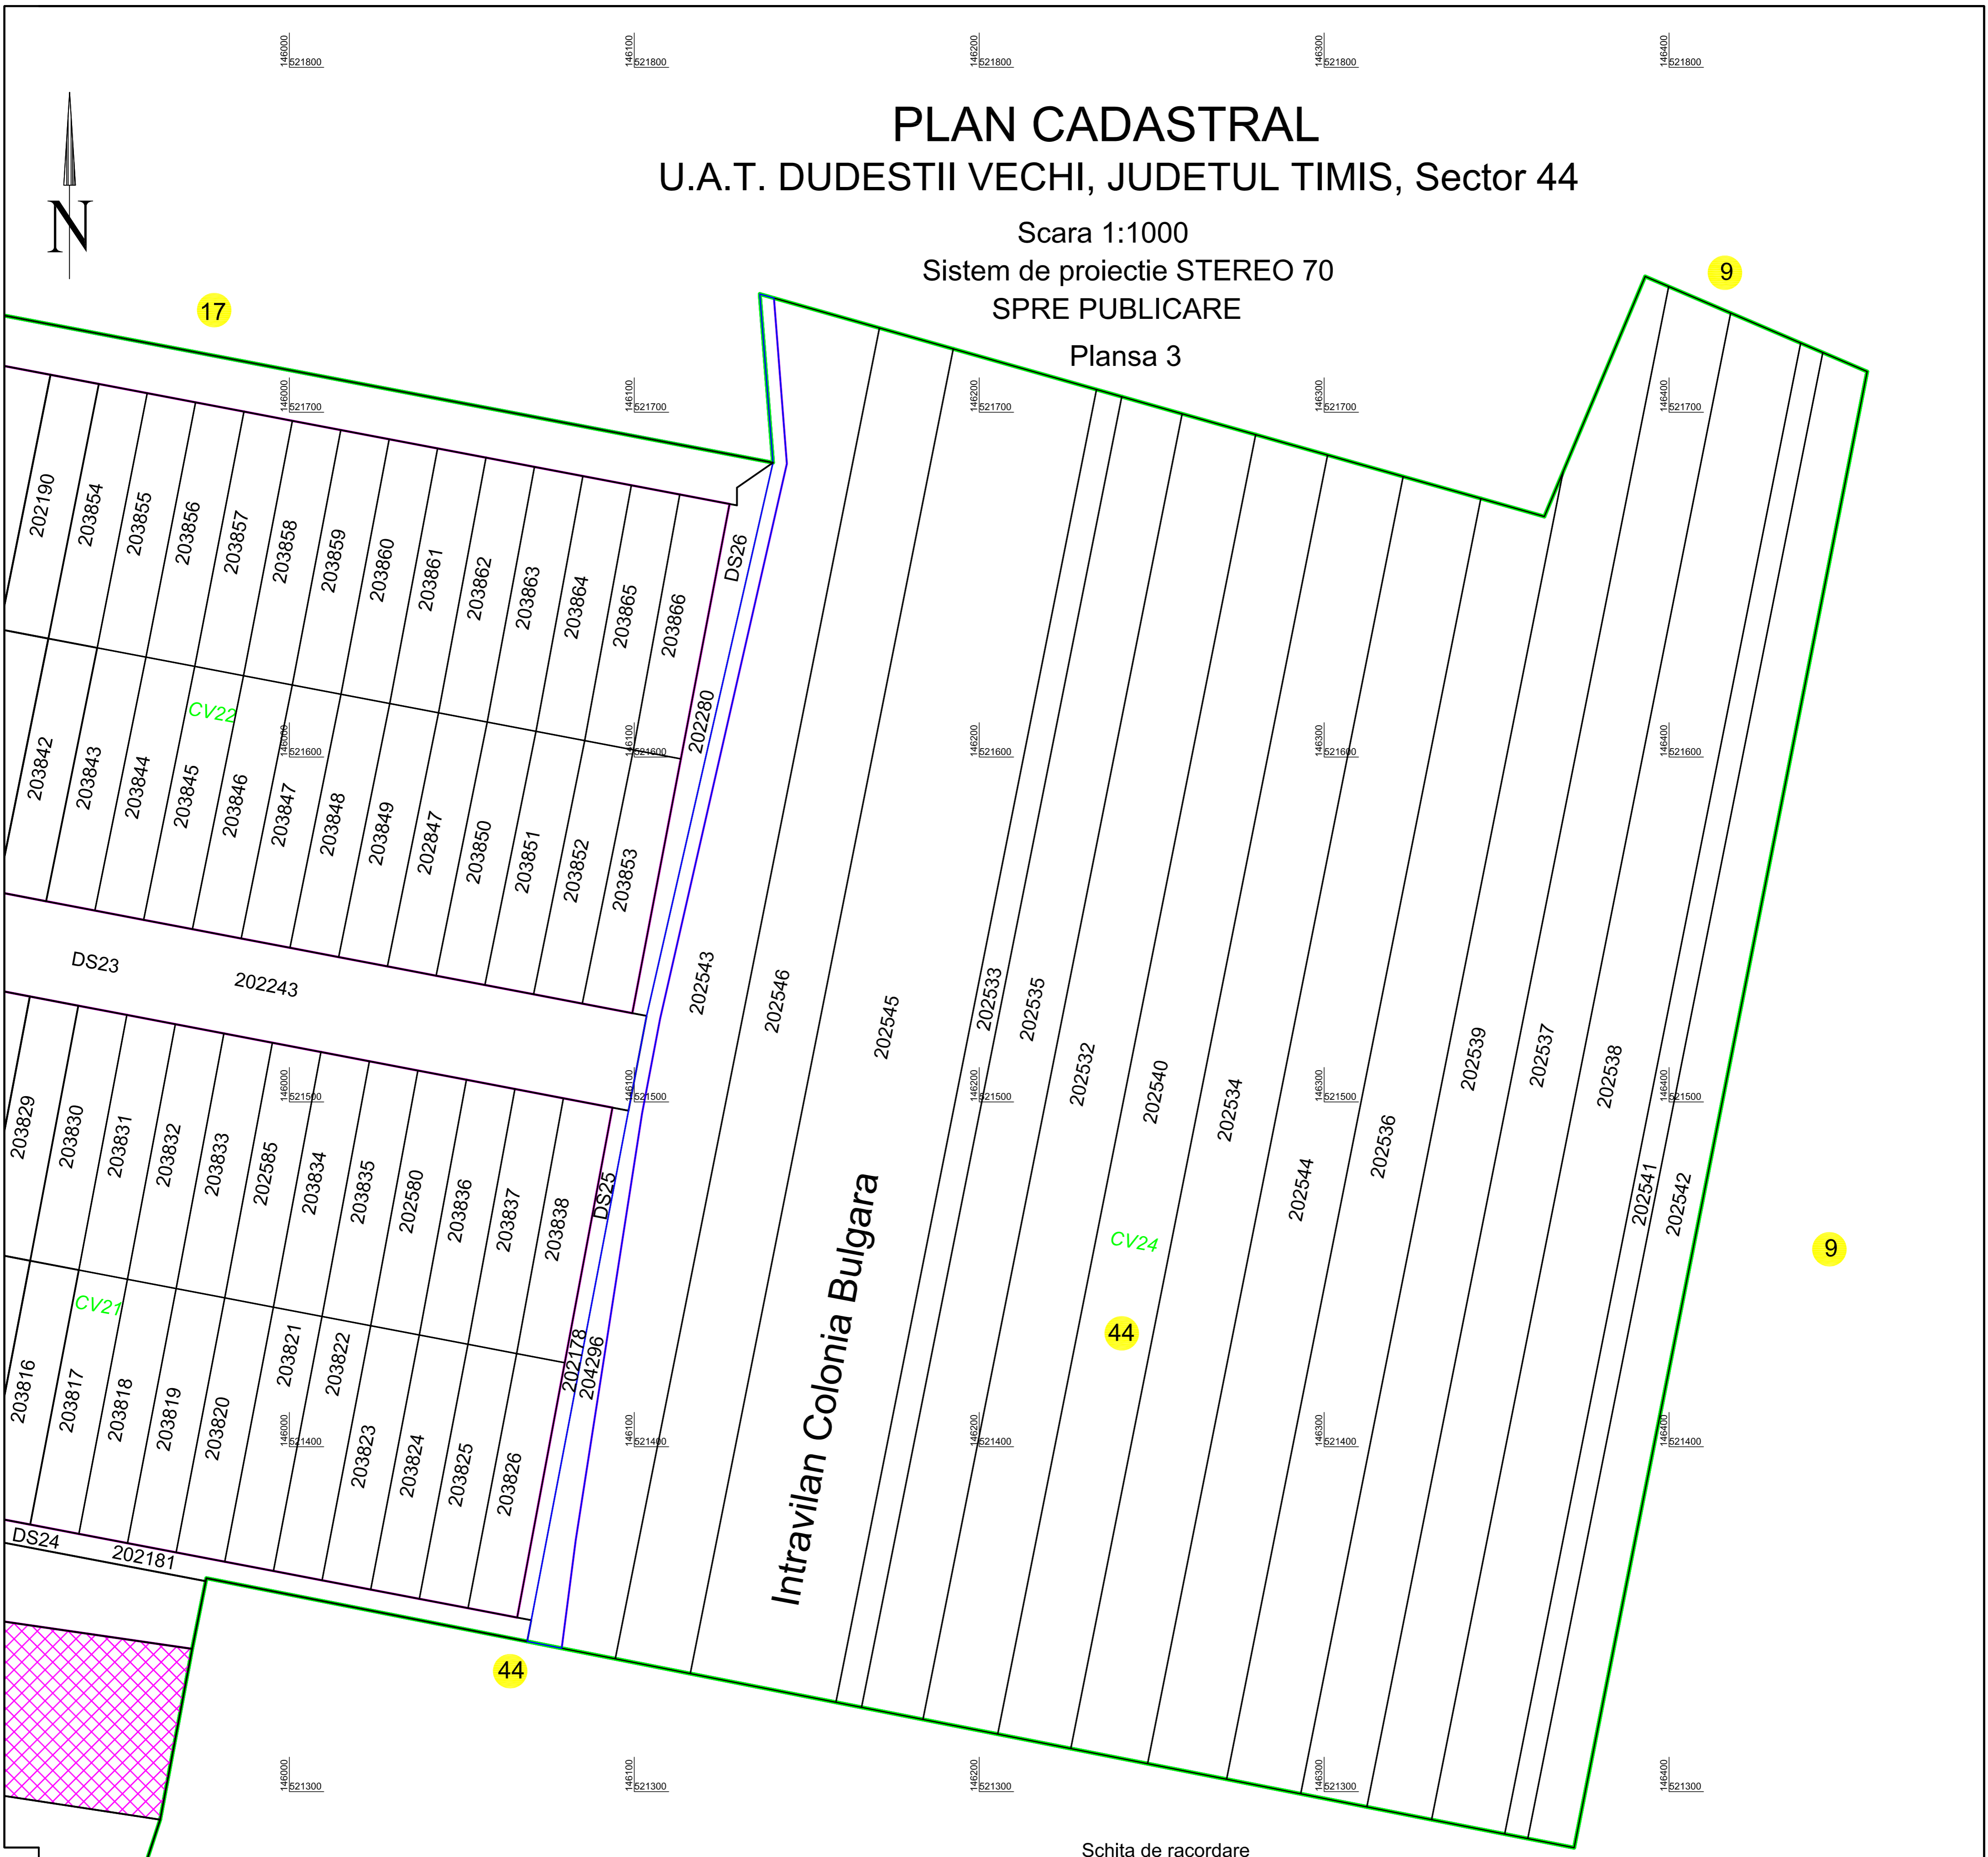

Intravilan Colonia Bulgara

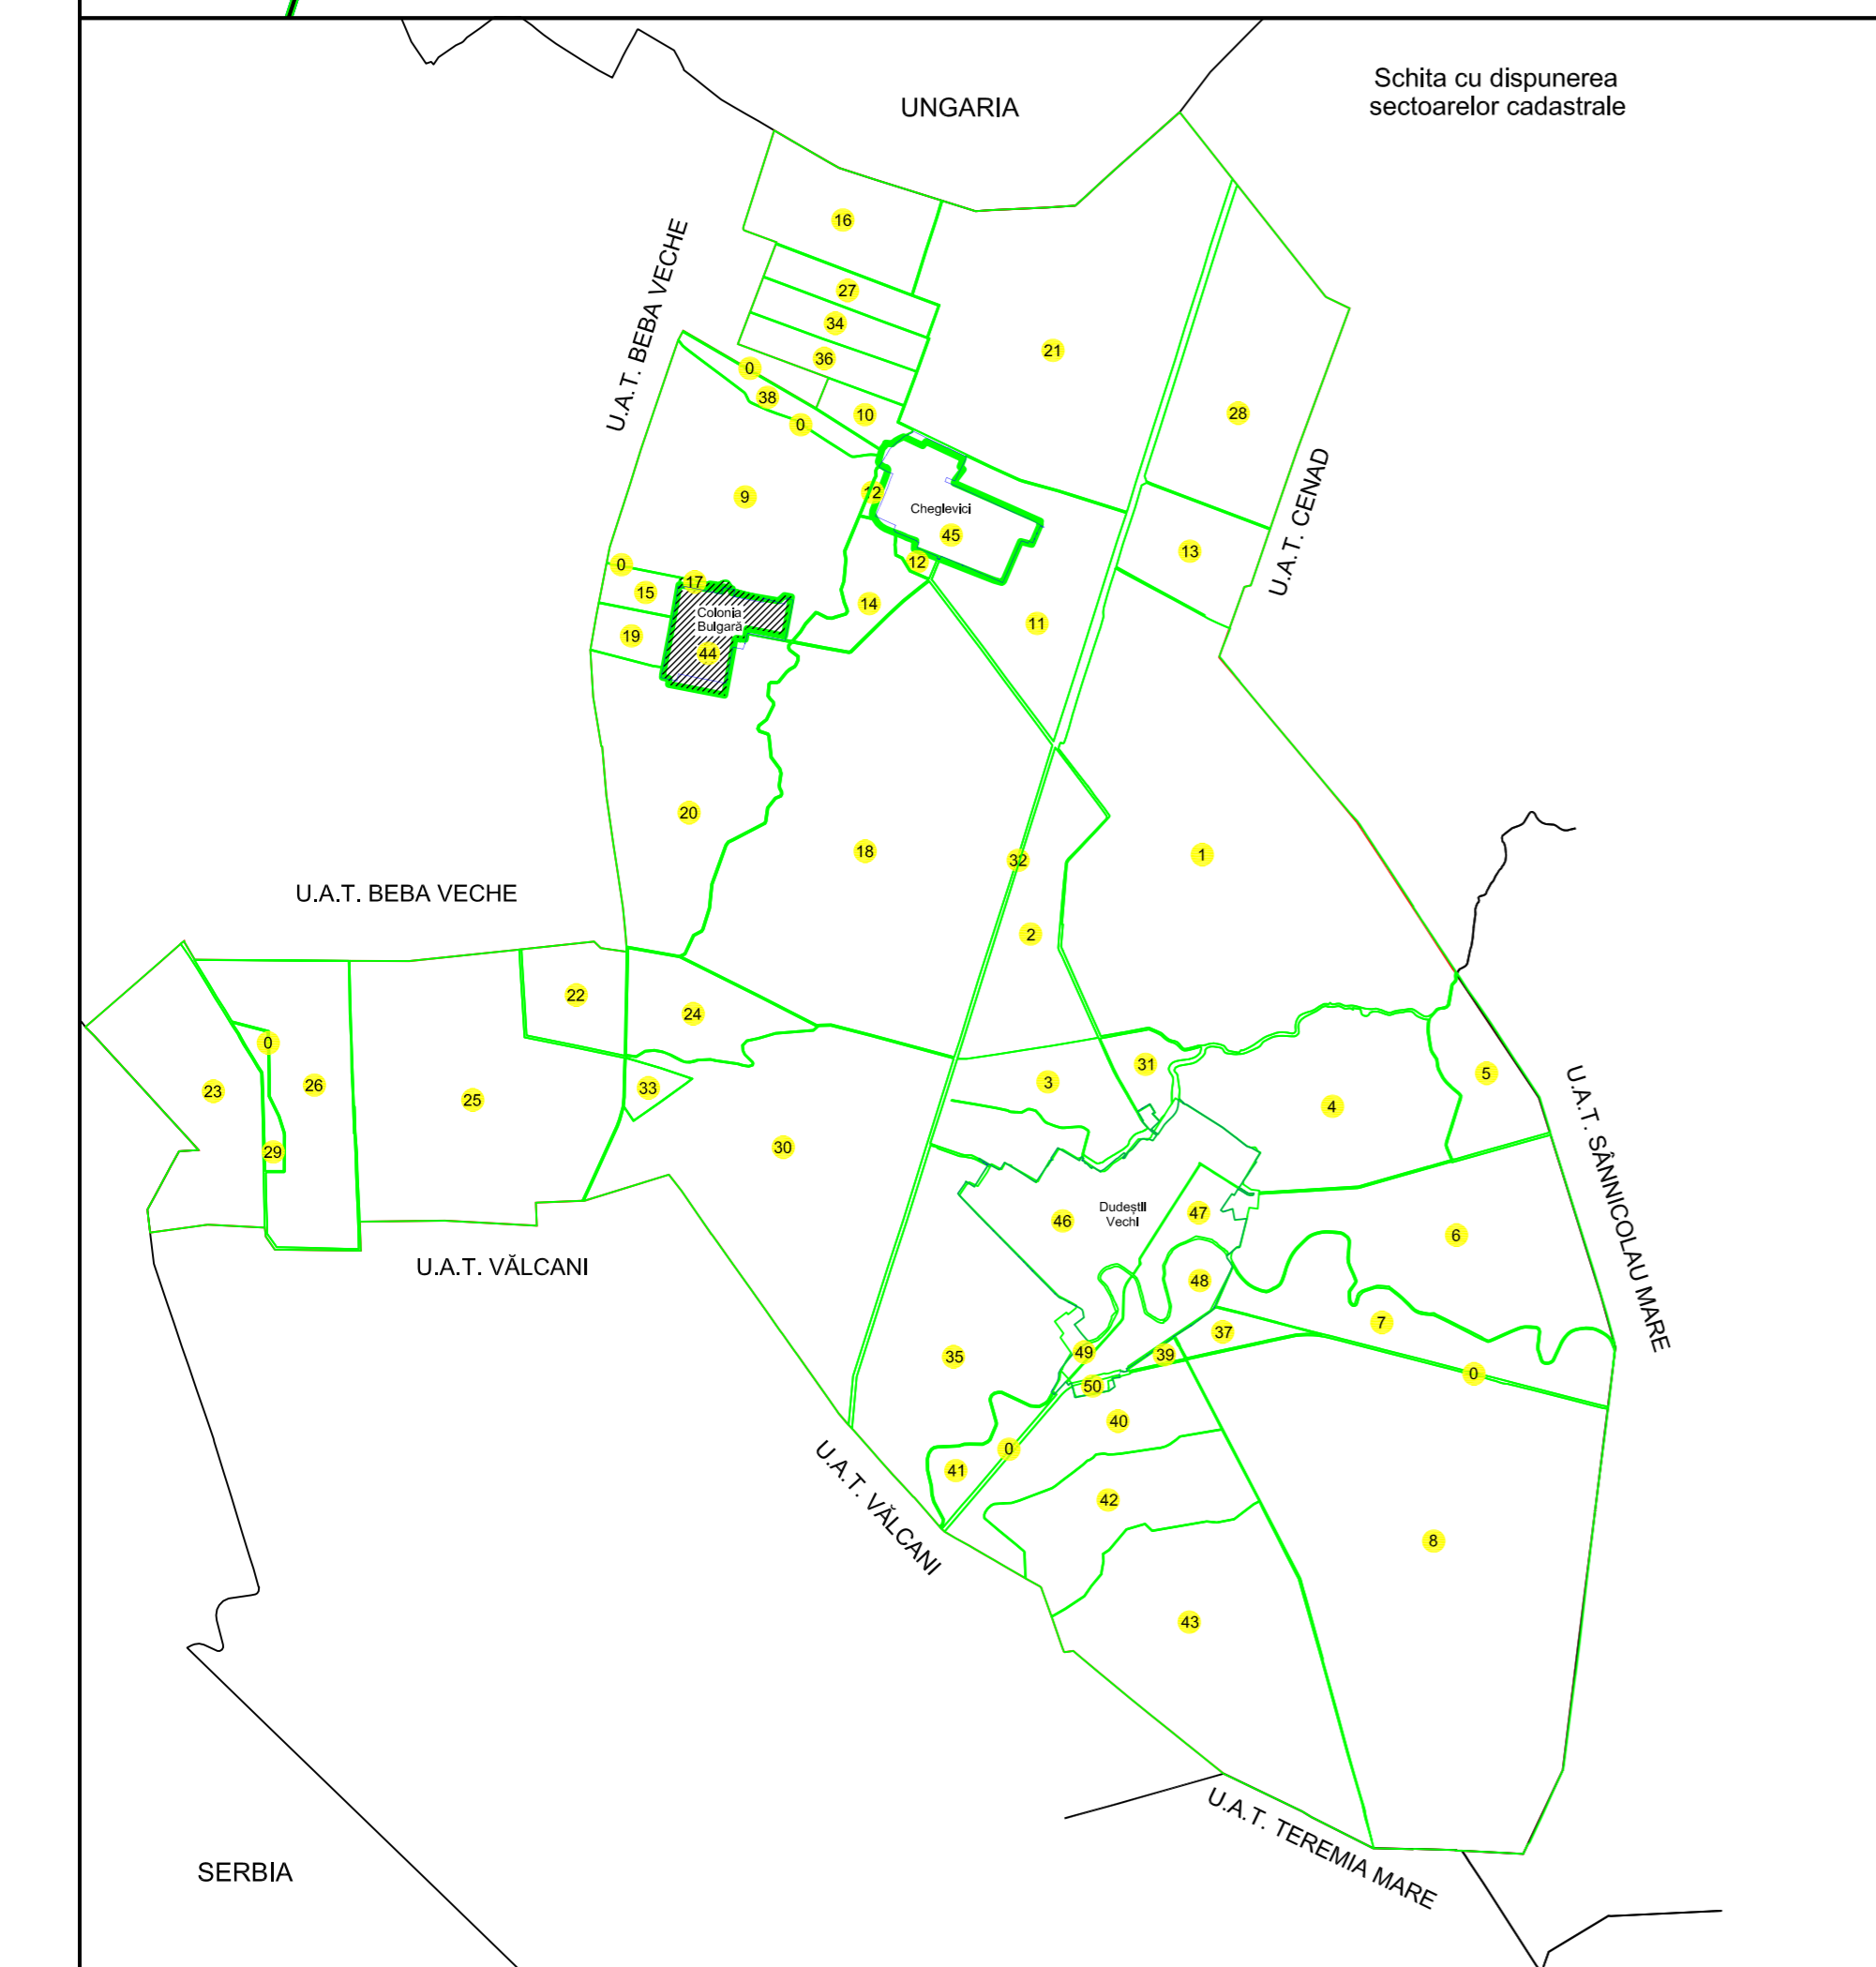

Schita de racordare

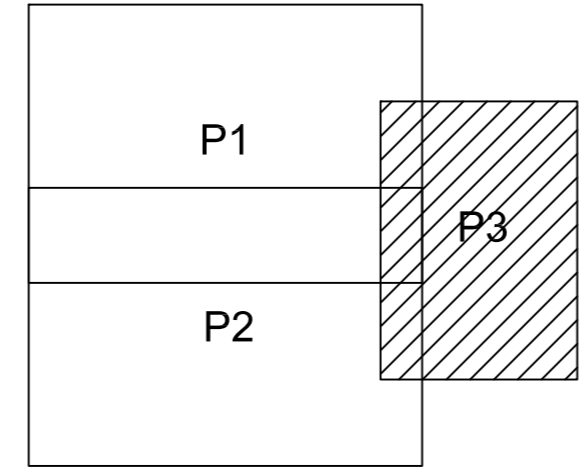

=LEGENDA=

- Limita intravilan —
- Limita sector cadastral —
- Numar sector cadastral 44
- Limita imobil
- ID imobil 203826
- Limita constructie
- Nr. corp C1
- Limita cvartal —
- Denumire cvartal CV21
- Nr Postal 140
- Hidrografie —
- Institutii publice X

S.C. GEOLINK S.R.L.  
Data: 22.01.2024

VIZAT,  
Presedinte Comisie (Nume, prenume si semnatura)  
.....  
Data .....  
Stampila