




LEGENDA

Identificator	1957
Nr sector	55
Limita Sector	
Limita Tarla	
Nr. Tarla	
Limita Imobil	
Limita Canal	
Limita Constructie	
Nr. corp	C1


PLAN CADASTRAL
UAT GHILAD
JUDEȚ TIMIȘ

Sector 55
 Sistem de proiectie STEREOGRAFIC 1970
 Copie spre publicare
 Plansa 1
 Scara 1 : 2000

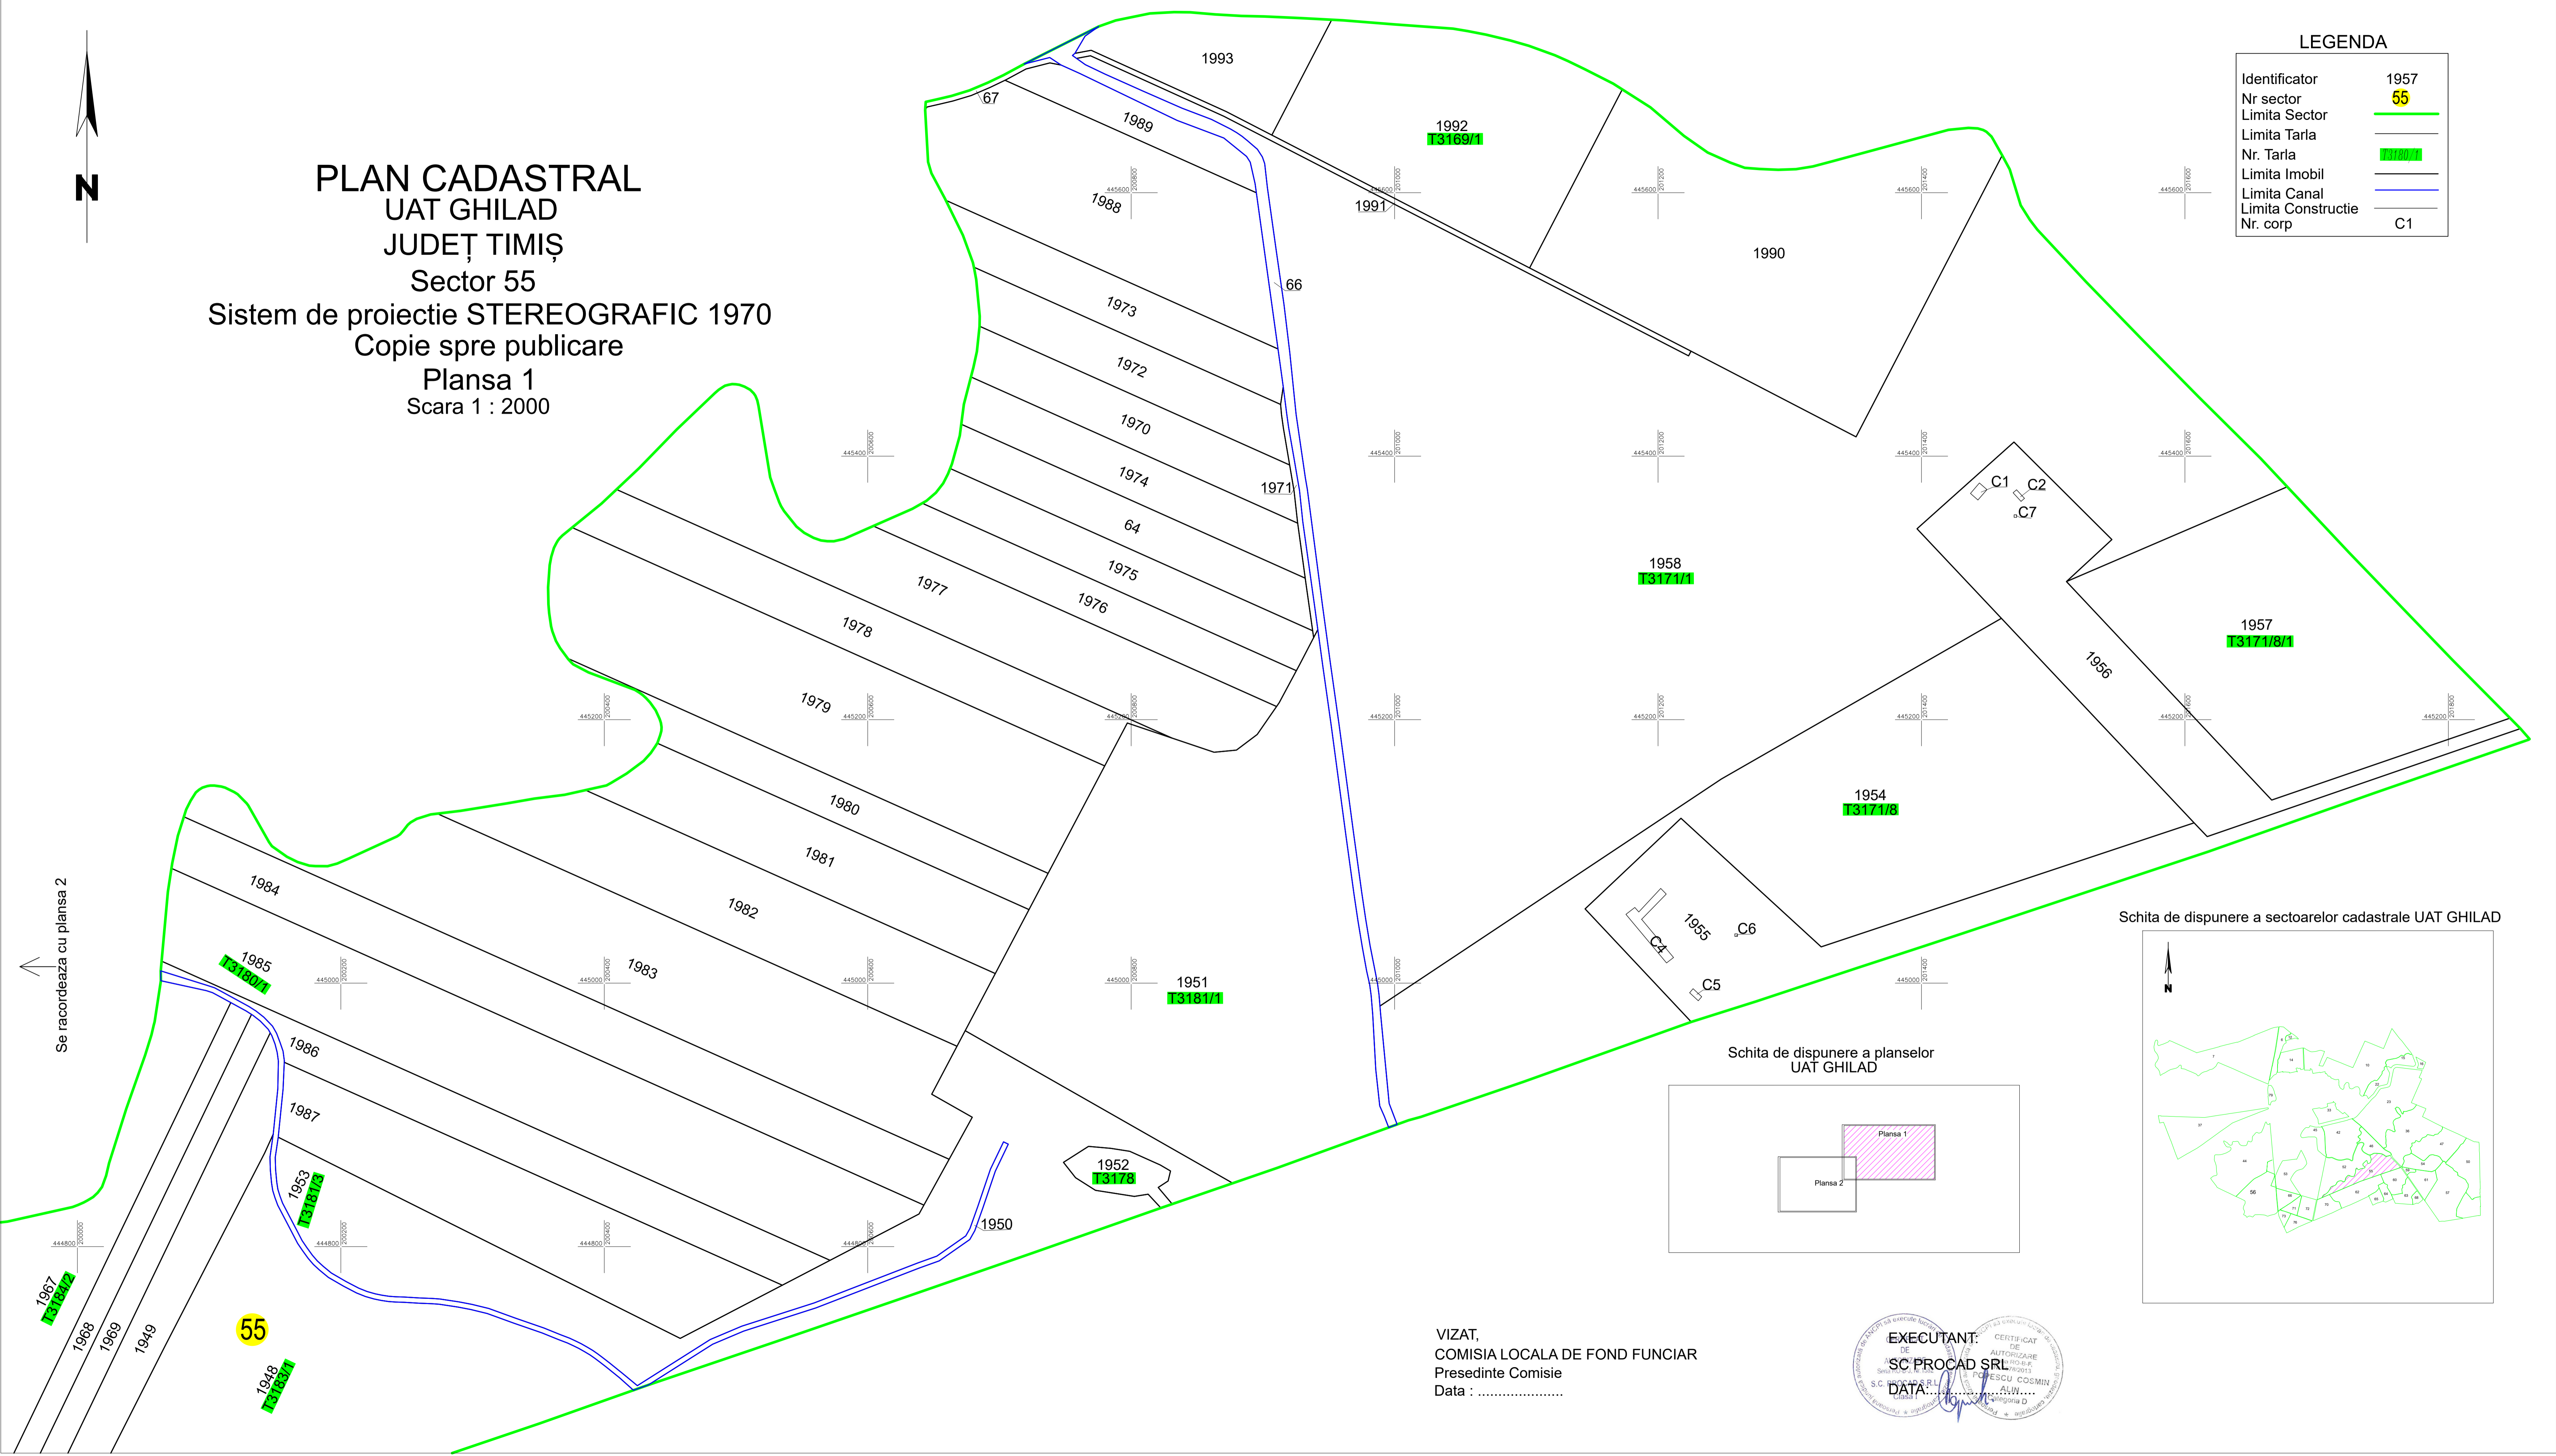

Se racordeaza cu plansa 2

Schita de dispunere a planselor UAT GHILAD

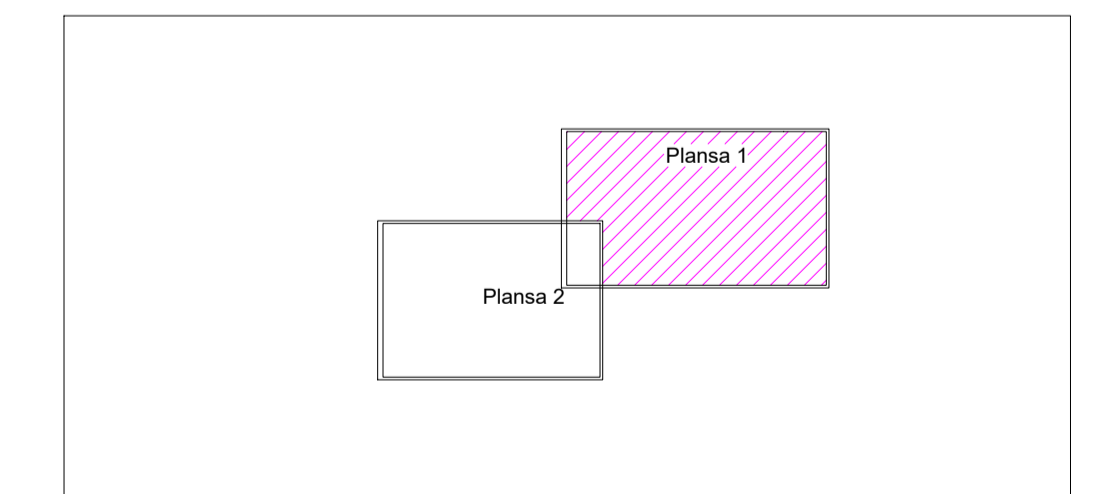

Schita de dispunere a sectoarelor cadastrale UAT GHILAD



VIZAT,
 COMISIA LOCALA DE FOND FUNCJAR
 Presedinte Comisie
 Data :

EXECUTANT:
 S.C. PROCAD SRL
 DATA: