


**PLAN CADASTRAL**  
**UAT GHILAD**  
**JUDEȚ TIMIȘ**  
**Sector 57**  
**Sistem de proiectie STEREOGRAFIC 1970**  
**Copie spre publicare**  
**Plansa 1**  
**Scara 1 : 2000**


LEGENDA	
Identificator	695
Nr sector	57
Limita UAT	
Limita Sector	
Limita Tarla	
Nr. Tarla	
Limita Imobil	
Limita Canal	
Limita Constructie	
Nr. corp	C1

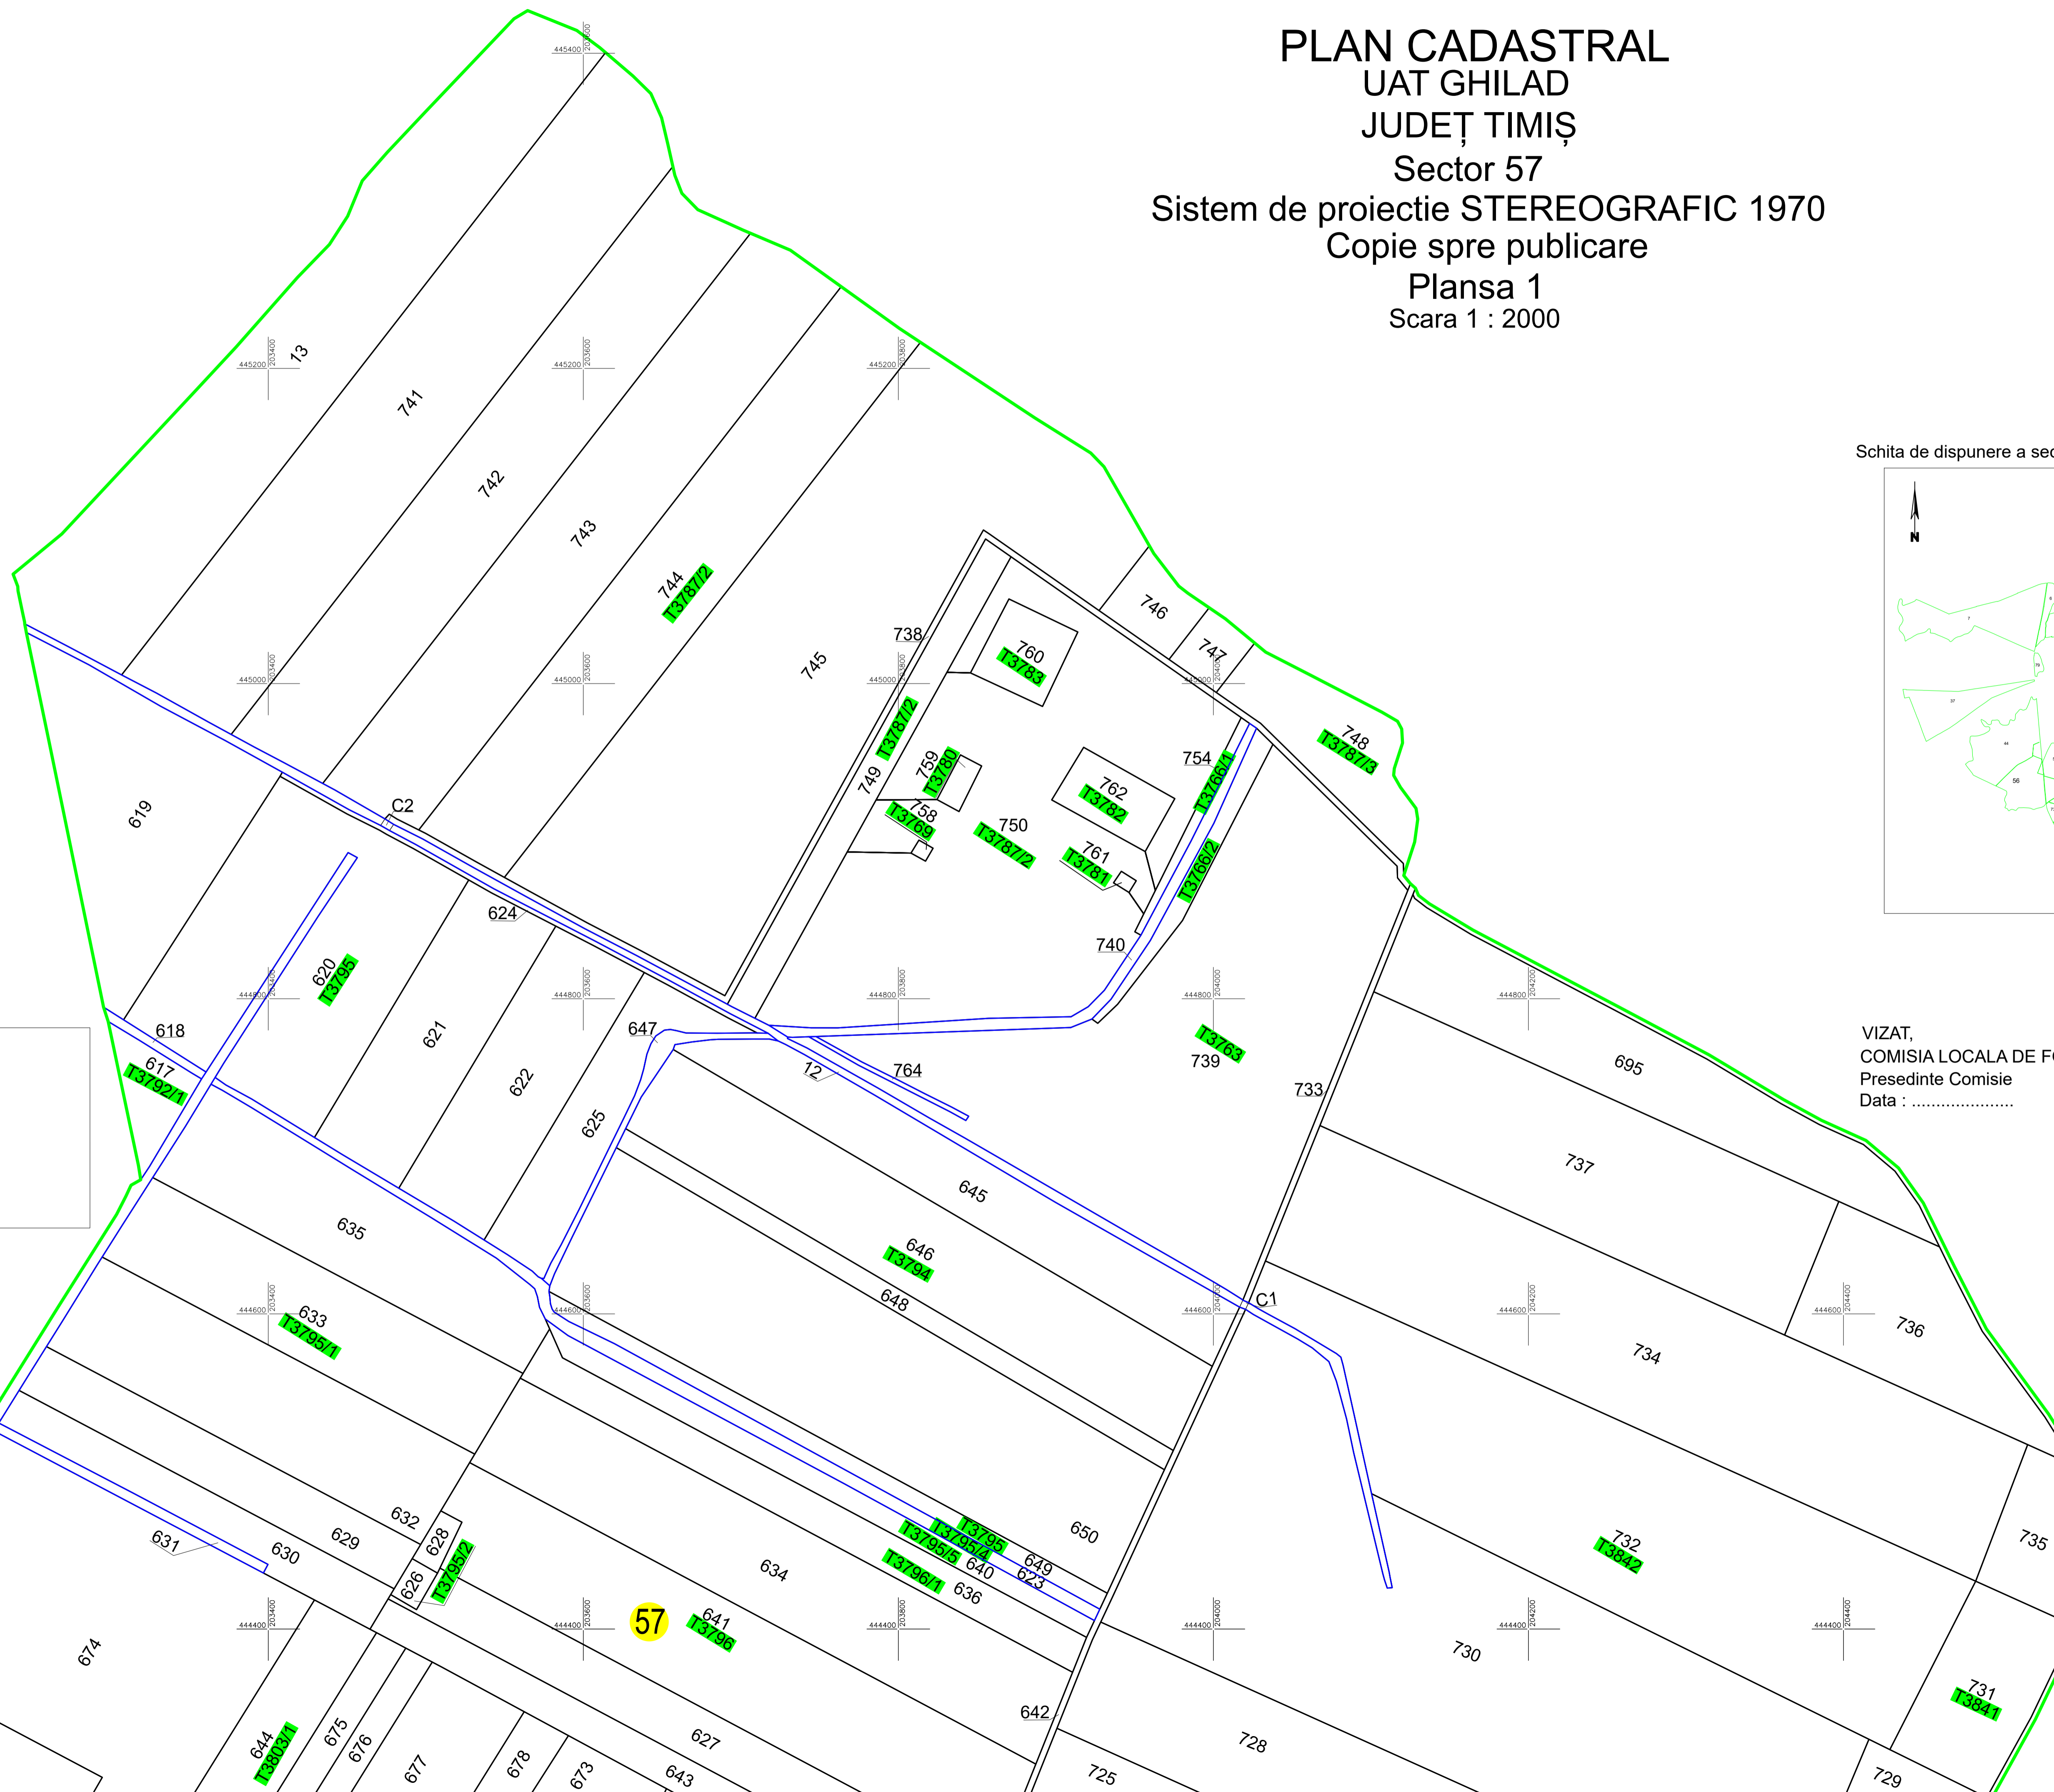

Schita de dispunere a sectoarelor cadastrale UAT GHILAD



Schita de dispunere a planselor UAT GHILAD

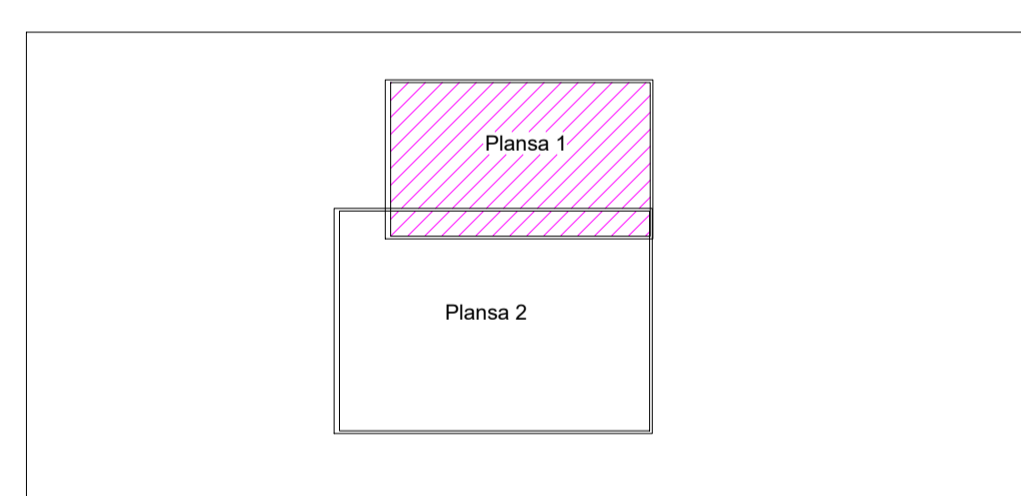

VIZAT,  
 COMISIA LOCALA DE FOND FUNCJAR  
 Presedinte Comisie  
 Data : .....

EXECUTANT:  
 DE CERTIFICAT  
 DE AUTORIZARE  
 DE PROIECTARE  
 S.C. PROCAD SRL  
 DATA: .....

Se racordeaza cu plansa 2

