



PLAN CADASTRAL

UAT GHILAD


JUDEȚ TIMIȘ

Sector 68

Sistem de proiectie STEREOGRAFIC 1970
Copie spre publicare
Scara 1 : 2000

LEGENDA

Identificator	789
Nr sector	68
Limita UAT	
Limita Intravilan	
Limita Sector	
Limita Tarla	
Nr. Tarla	13860/1
Limita Imobil	
Limita Canal	

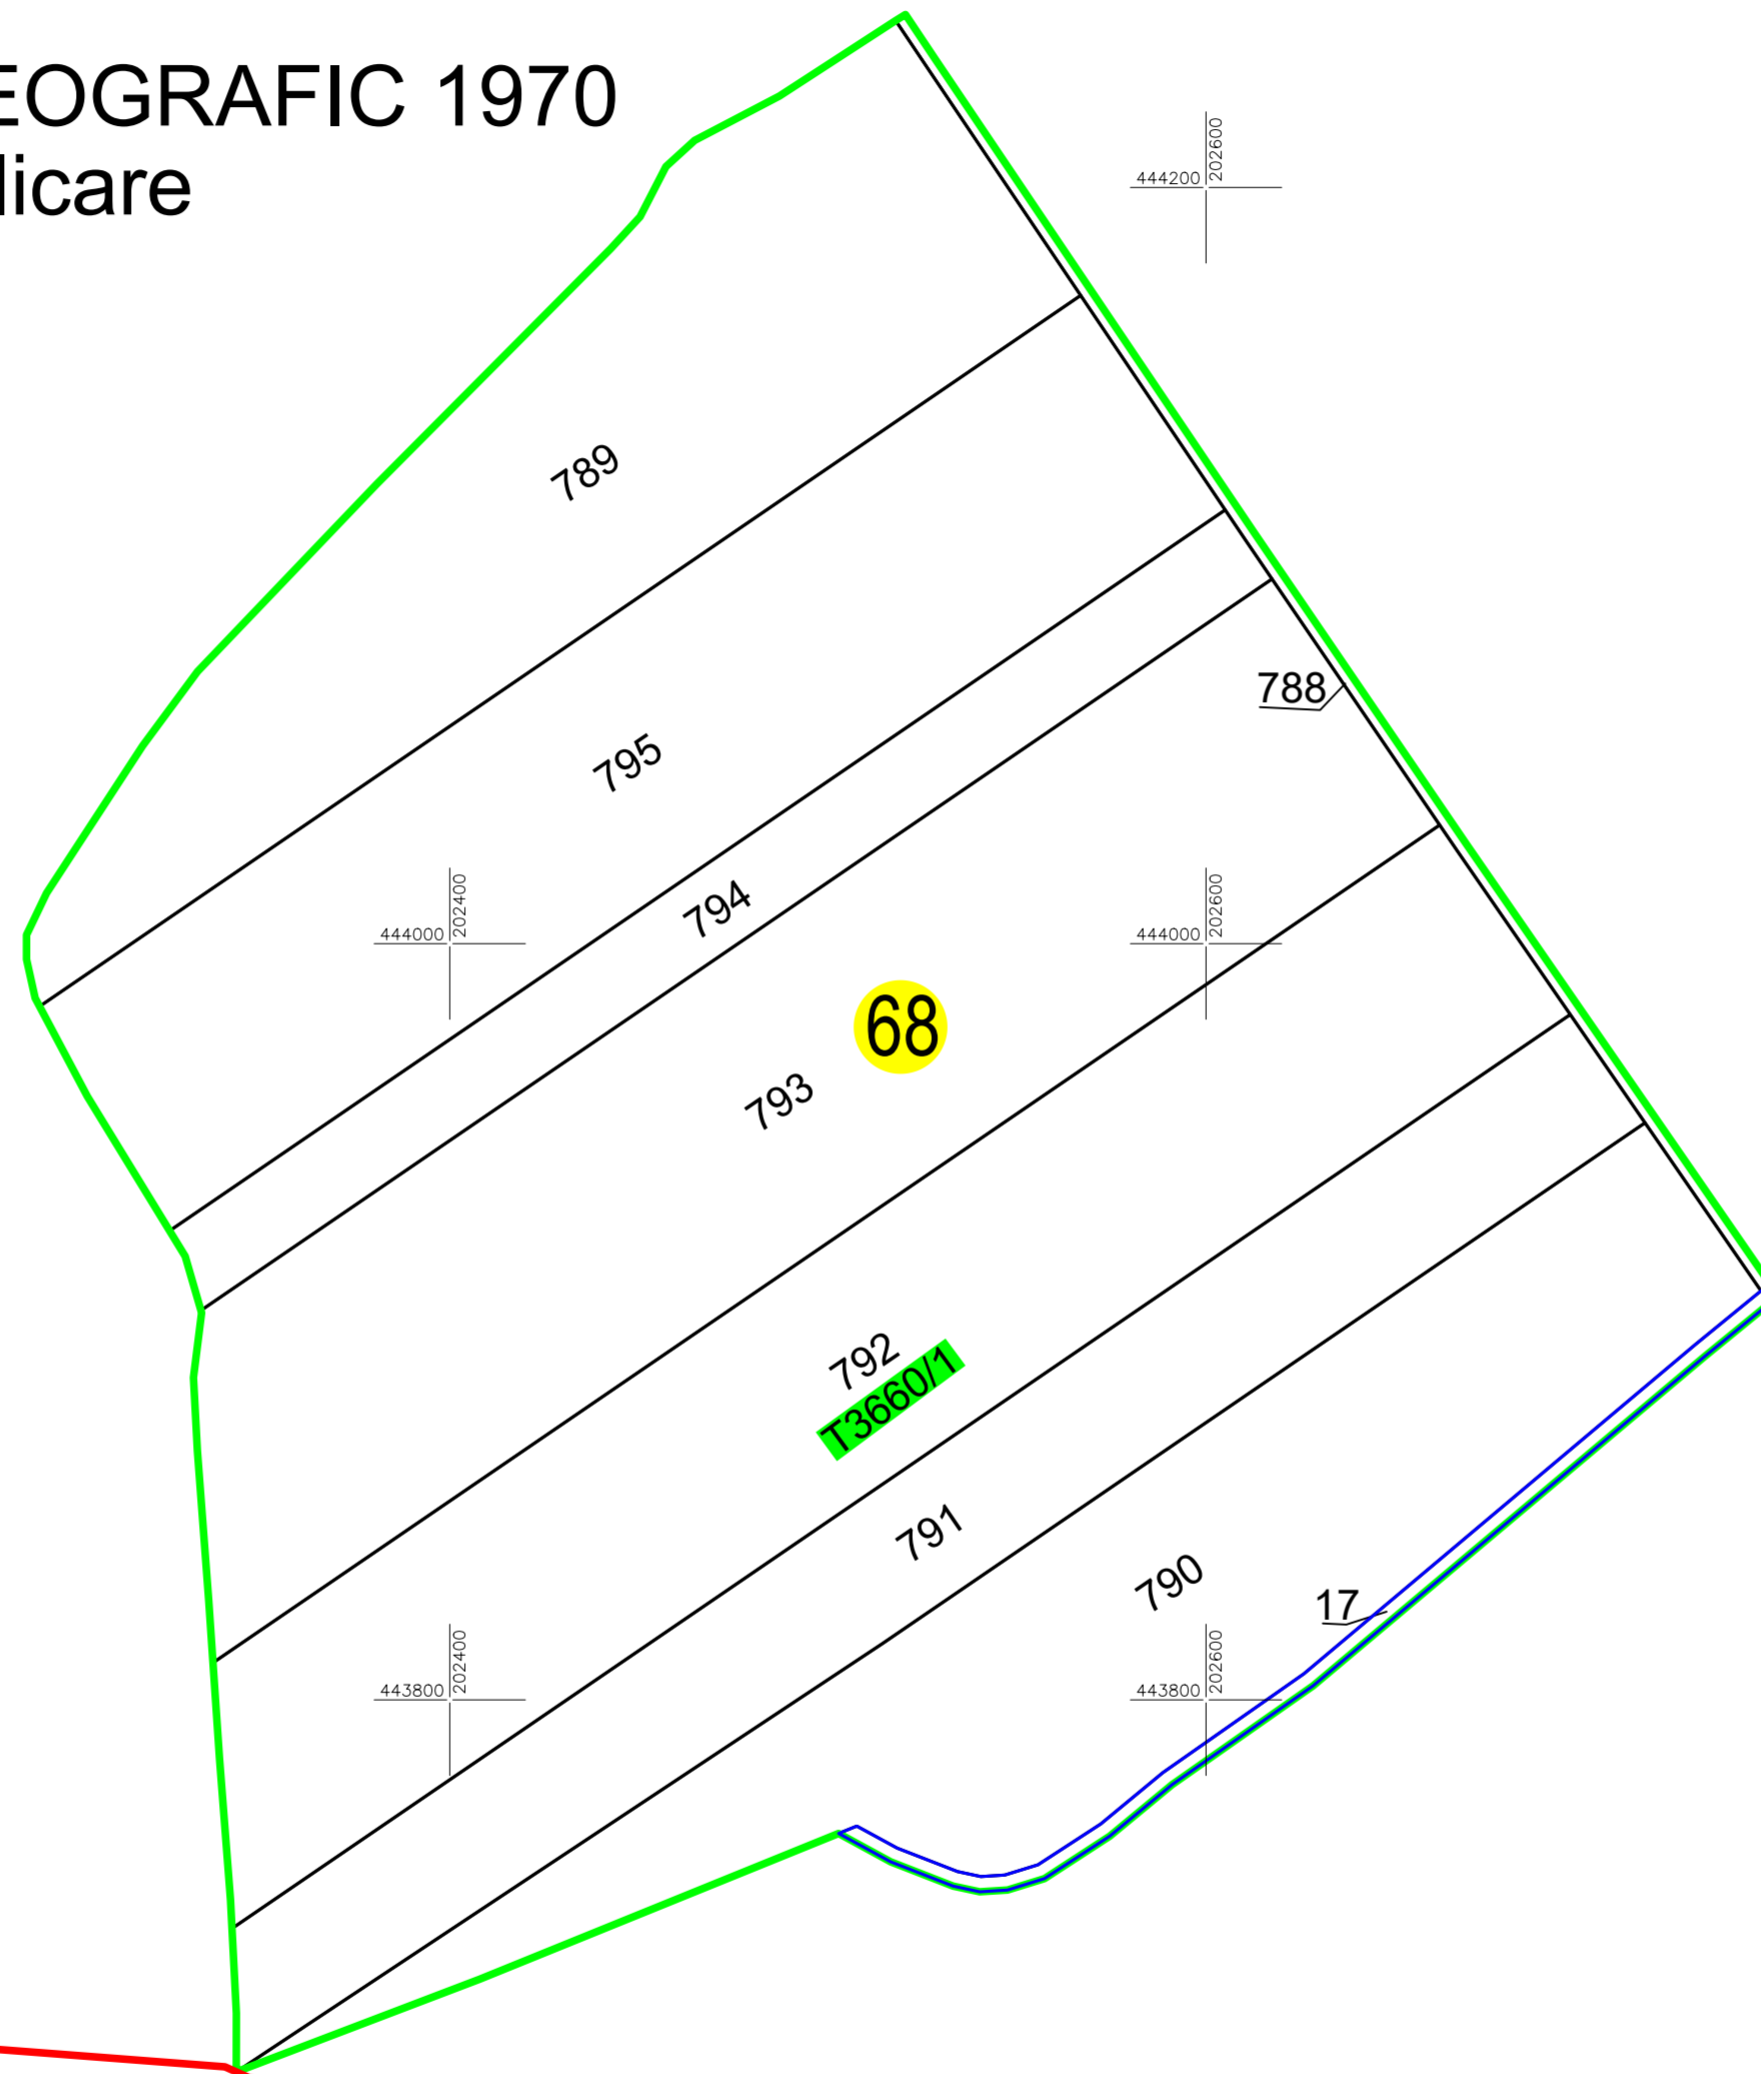

Schita de dispunere a sectoarelor cadastrale UAT GHILAD



VIZAT,
COMISIA LOCALA DE FOND FUNCJAR
Presedinte Comisie
Data :

EXECUTANT: SC PROCAD SRL
DATA: 10/10/2013

CERTIFICAT DE AUTORIZARE
Sera RO-B-F
LZ/2013
POESCU COSMIN ALIN
Categorie D

UAT.DETA
JUD.TIMIS