



PLAN CADASTRAL
UAT GIULVAZ
JUDET TIMIS
Sector 52

Sistem de proiectie STEREOGRAFIC 1970
Copie spre publicare
Plansa 3
Scara 1 : 2000





LEGENDA

Identificator	
Nr. Sector	52
Limita Imobil	—
Limita UAT	—
Limita Sector	—
Limita Canal	—
Limita Tarla	—
Limita Constructie	—
Nr. Corp	C1

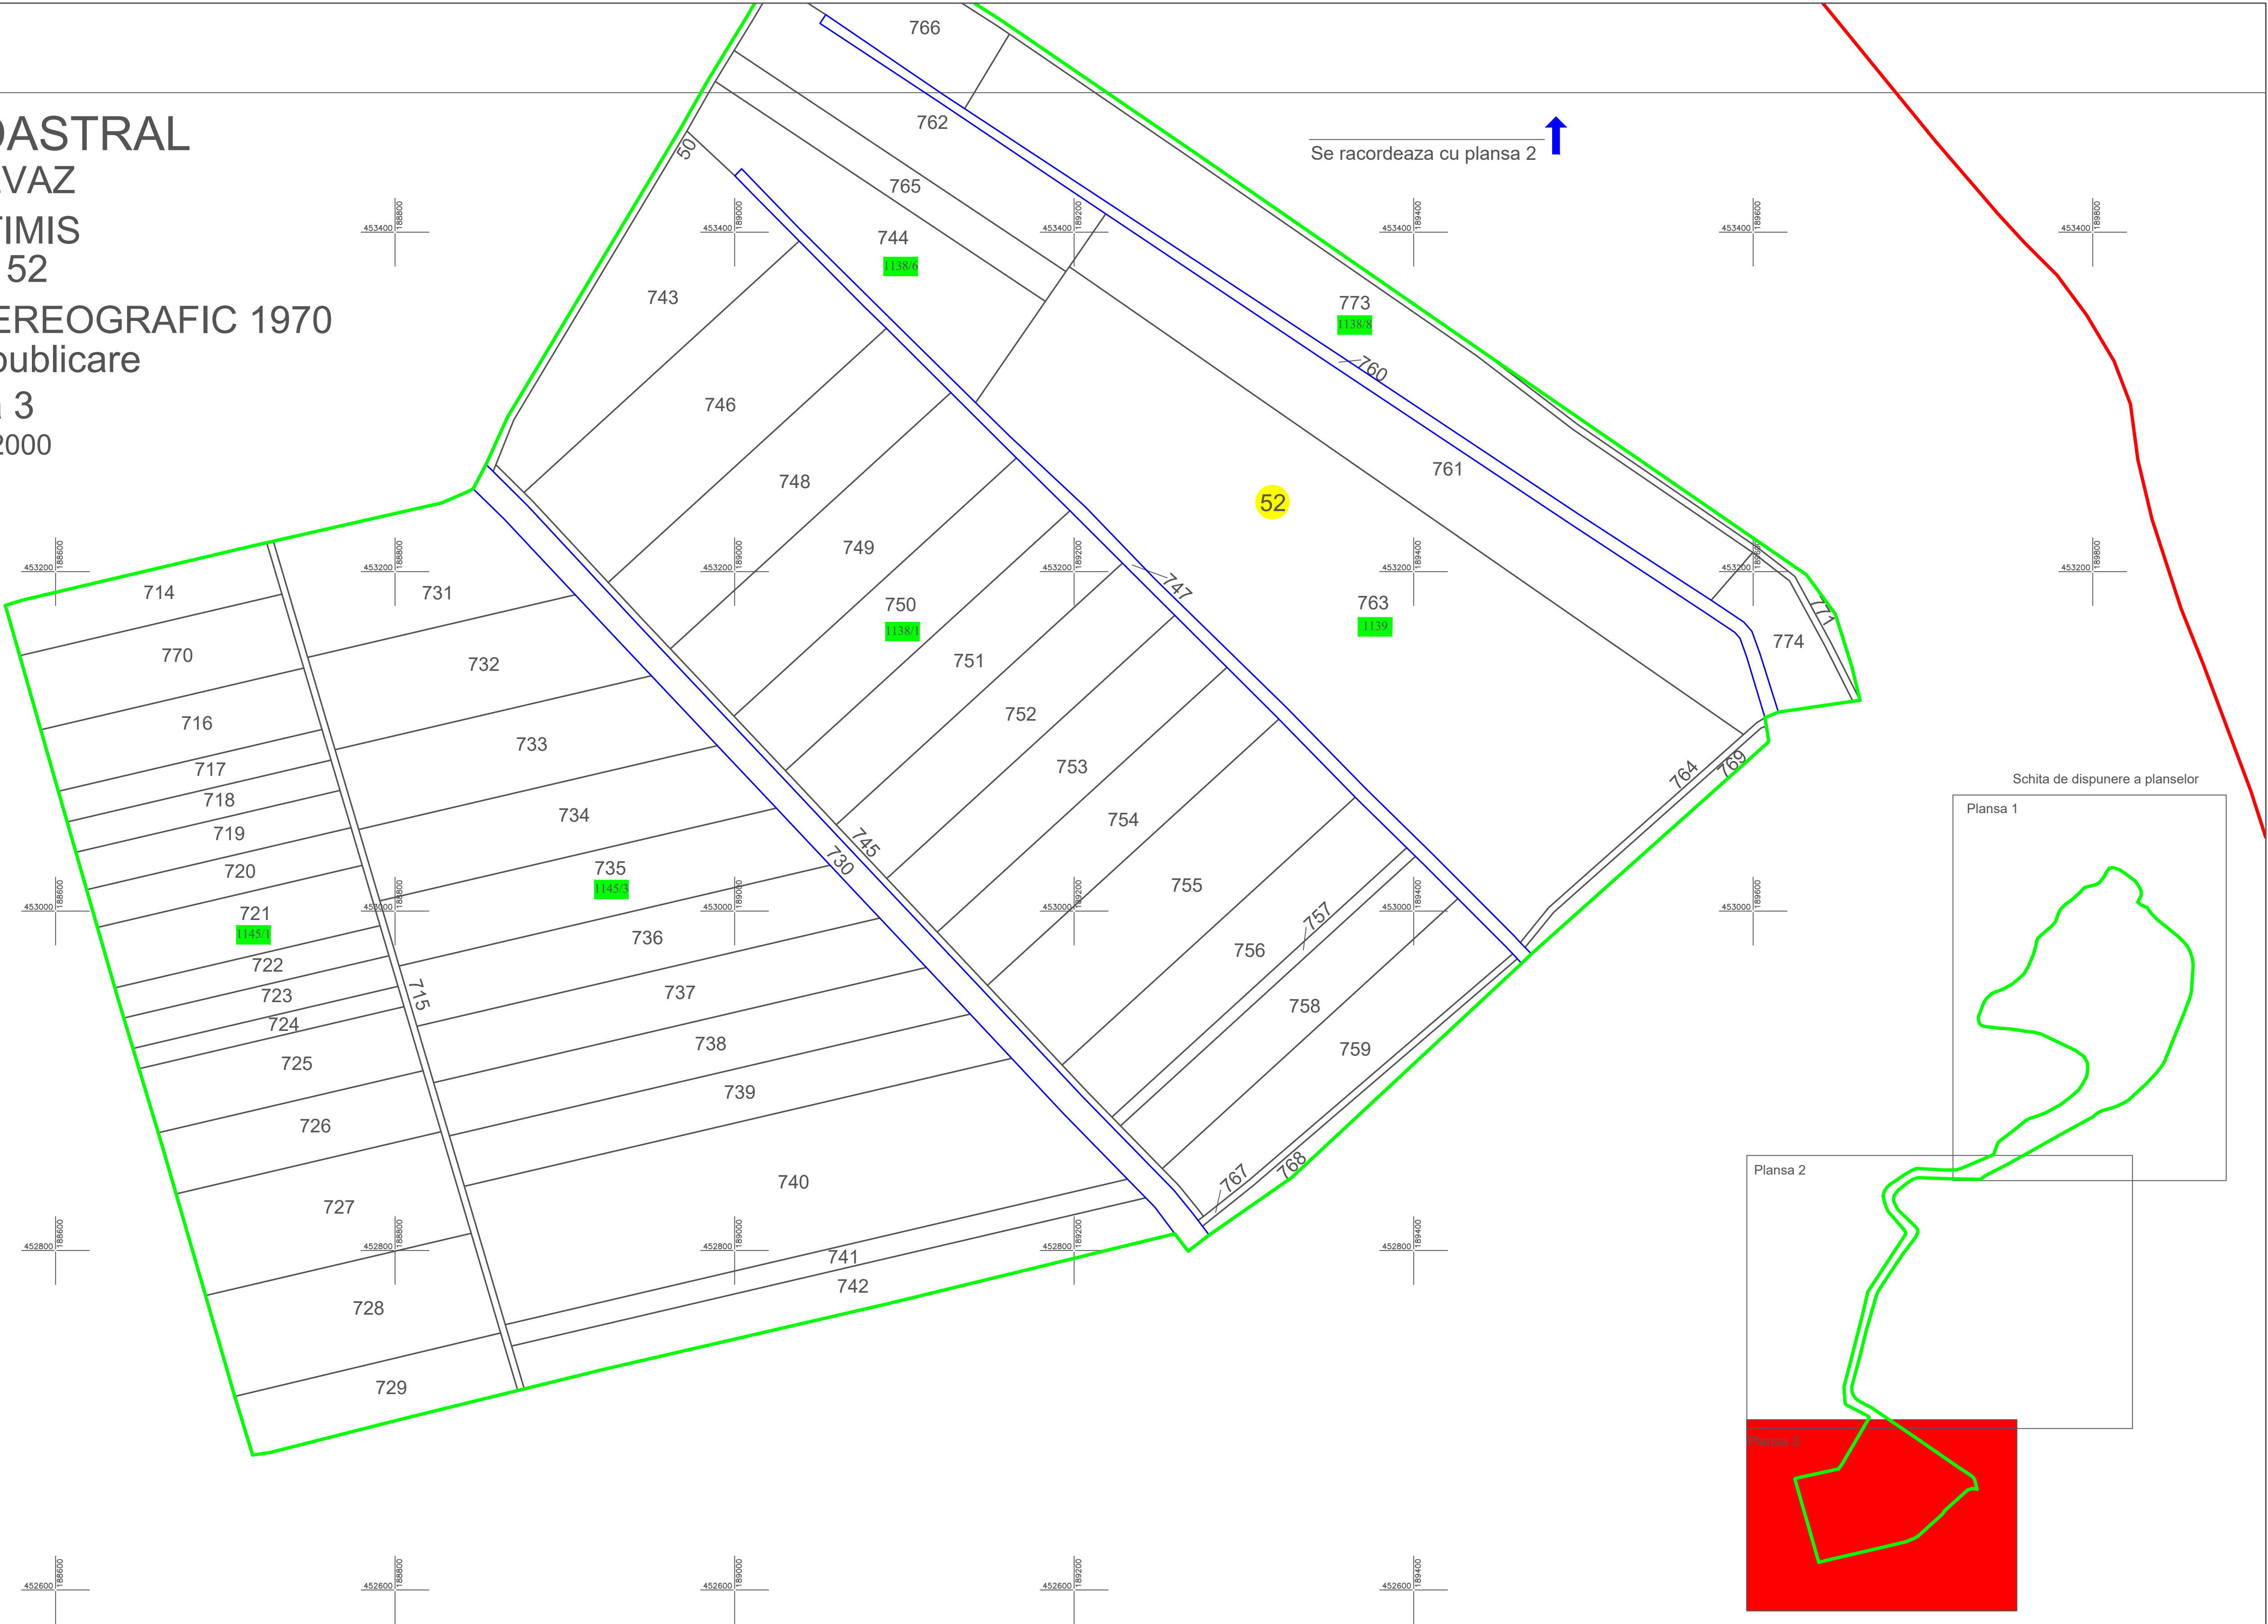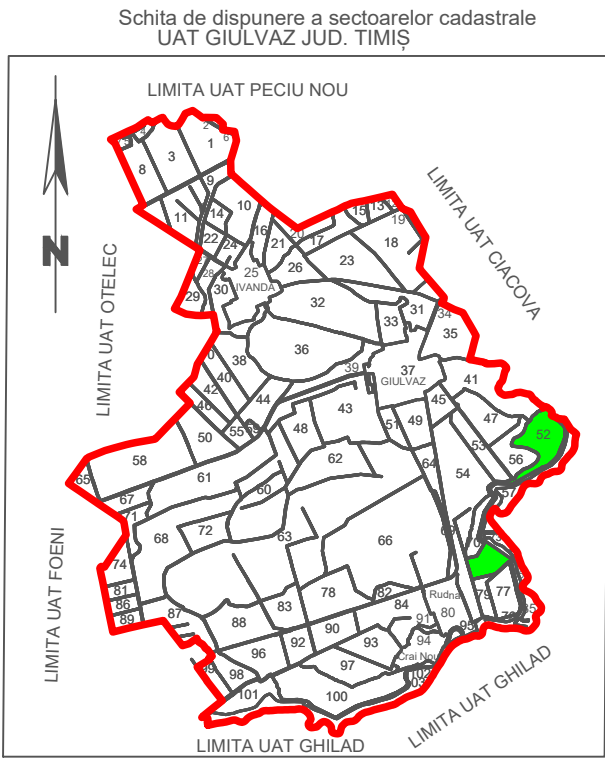

Schita de dispunere a planselor

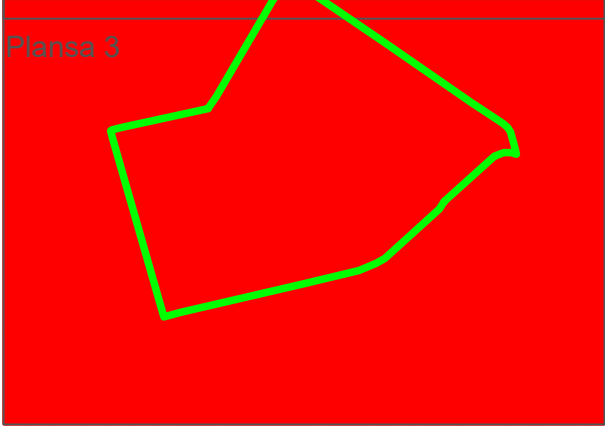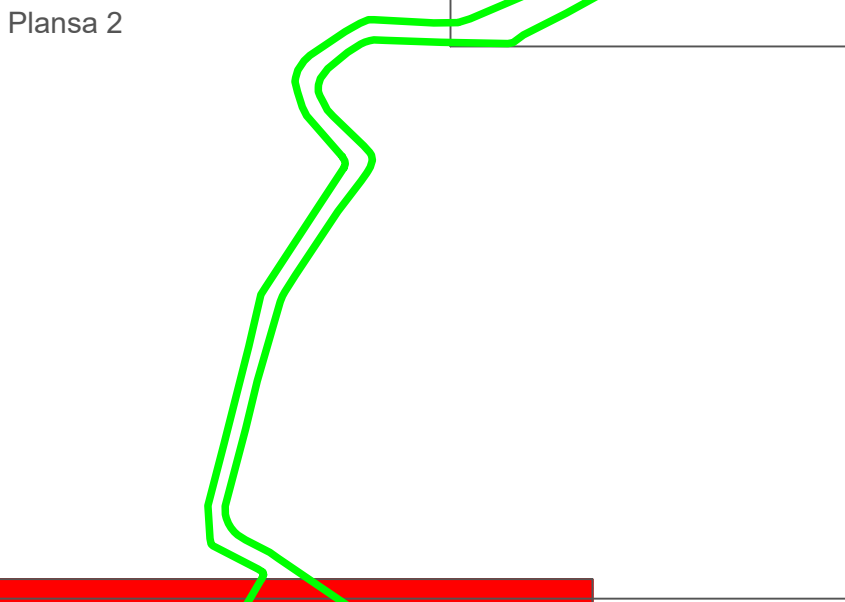

VIZAT,
COMISIA LOCALA DE FOND FUNCJAR
Presedinte Comisie
Data :

EXECUTANT:
SC TEAMCAD MR SRL, Autorizare RO-B-J, NR 1997, Clasa III
Data :26.05.2025
Rus Vasile Marcel, Autorizare RO-TM-F Nr.0236 ,CATEG. B