



PLAN CADASTRAL  
UAT GIULVAZ  
JUDET TIMIS  
Sector 76  
Sistem de proiectie STEREOGRAFIC 1970  
Copie spre publicare  
Scara 1 : 2000

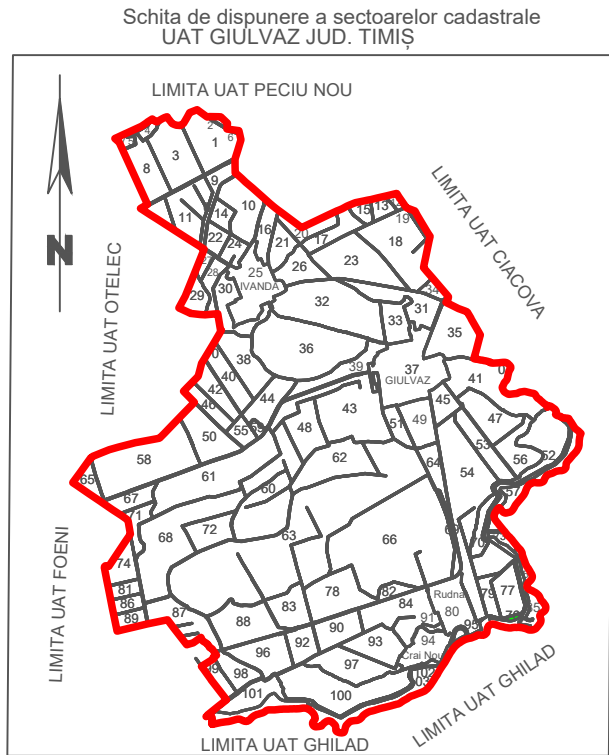

LEGENDA

|               |     |
|---------------|-----|
| Identificator | 530 |
| Nr. Sector    | 76  |
| Limita Imobil |     |
| Limita UAT    |     |
| Limita Sector |     |
| Limita Canal  |     |
| Limita Tarla  |     |

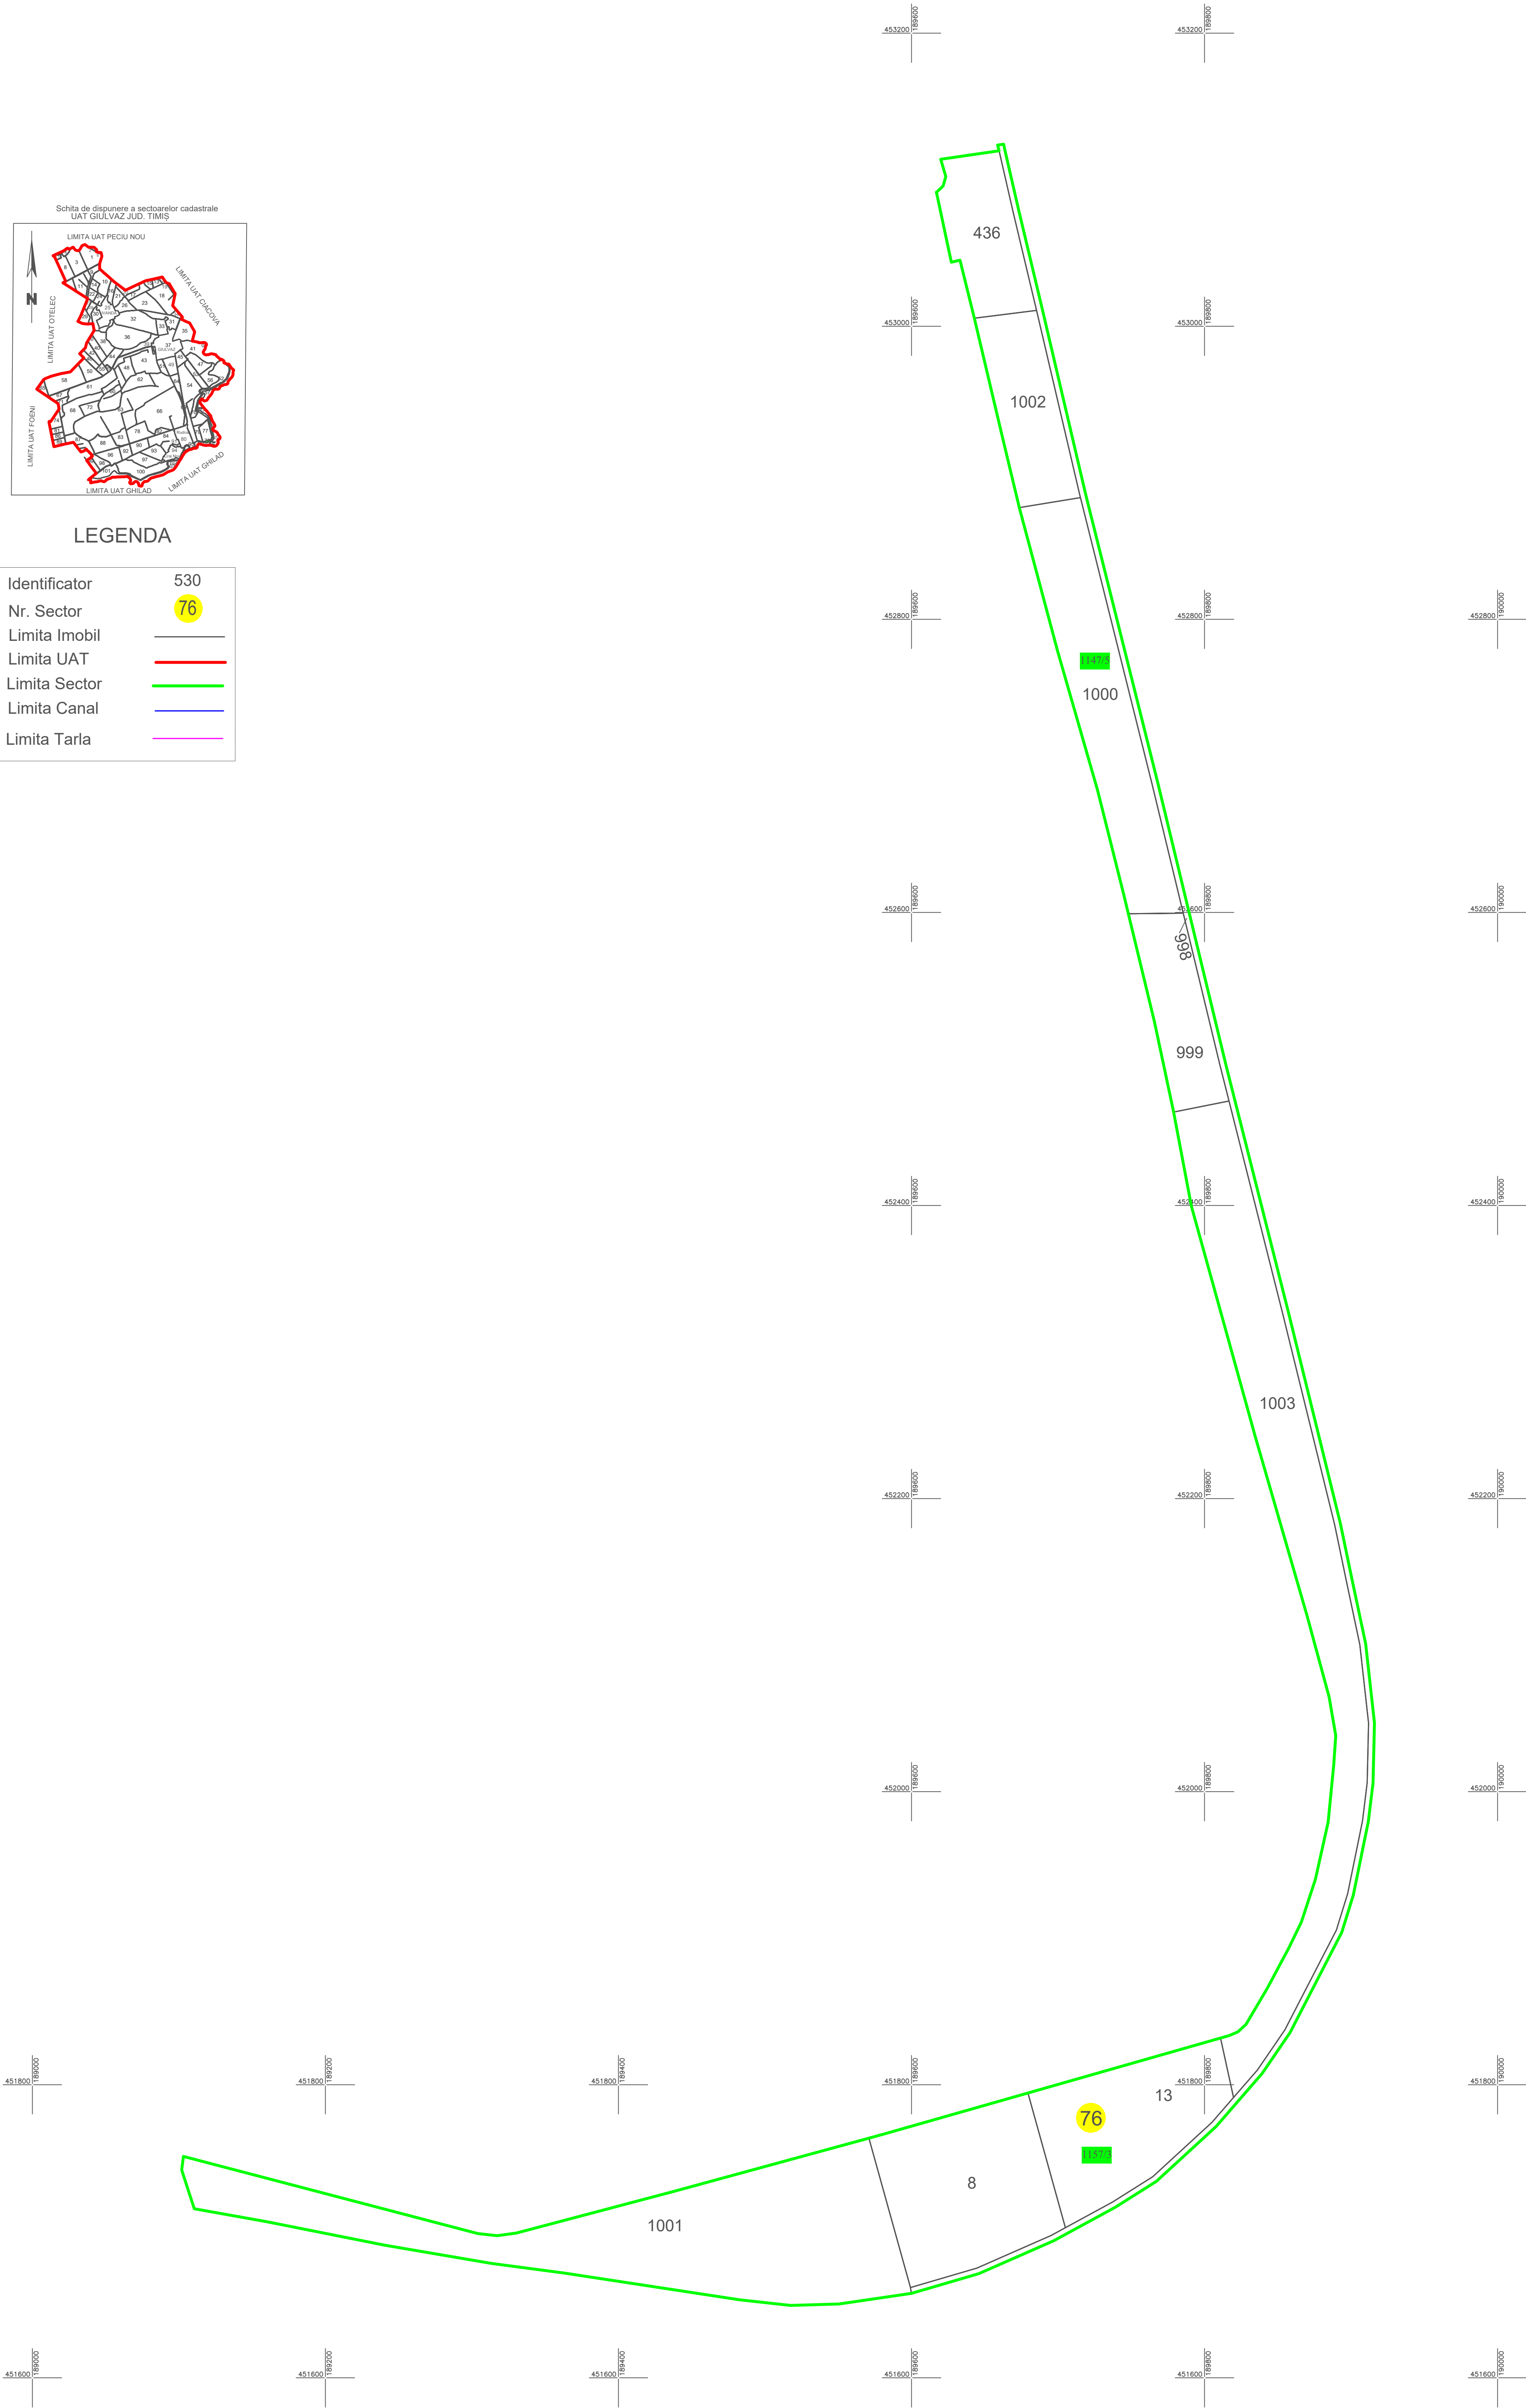

VIZAT,  
COMISIA LOCALA DE FOND FUNCJAR  
Presedinte Comisie  
Data : .....

EXECUTANT:  
SC TEAMCAD MR SRL, Autorizare RO-B-J, NR 1997, Clasa III  
Data :26.05.2025  
Rus Vasile Marcel, Autorizare RO-TM-F Nr.0236 ,CATEG. B