



**PLAN CADASTRAL**  
 UAT: Jimbolia, judetul: TIMIS, Sect. cad. 10, plansa 2  
 Scara 1:2000  
 Sistem de proiectie: stereografic 1970  
 Spre Publicare

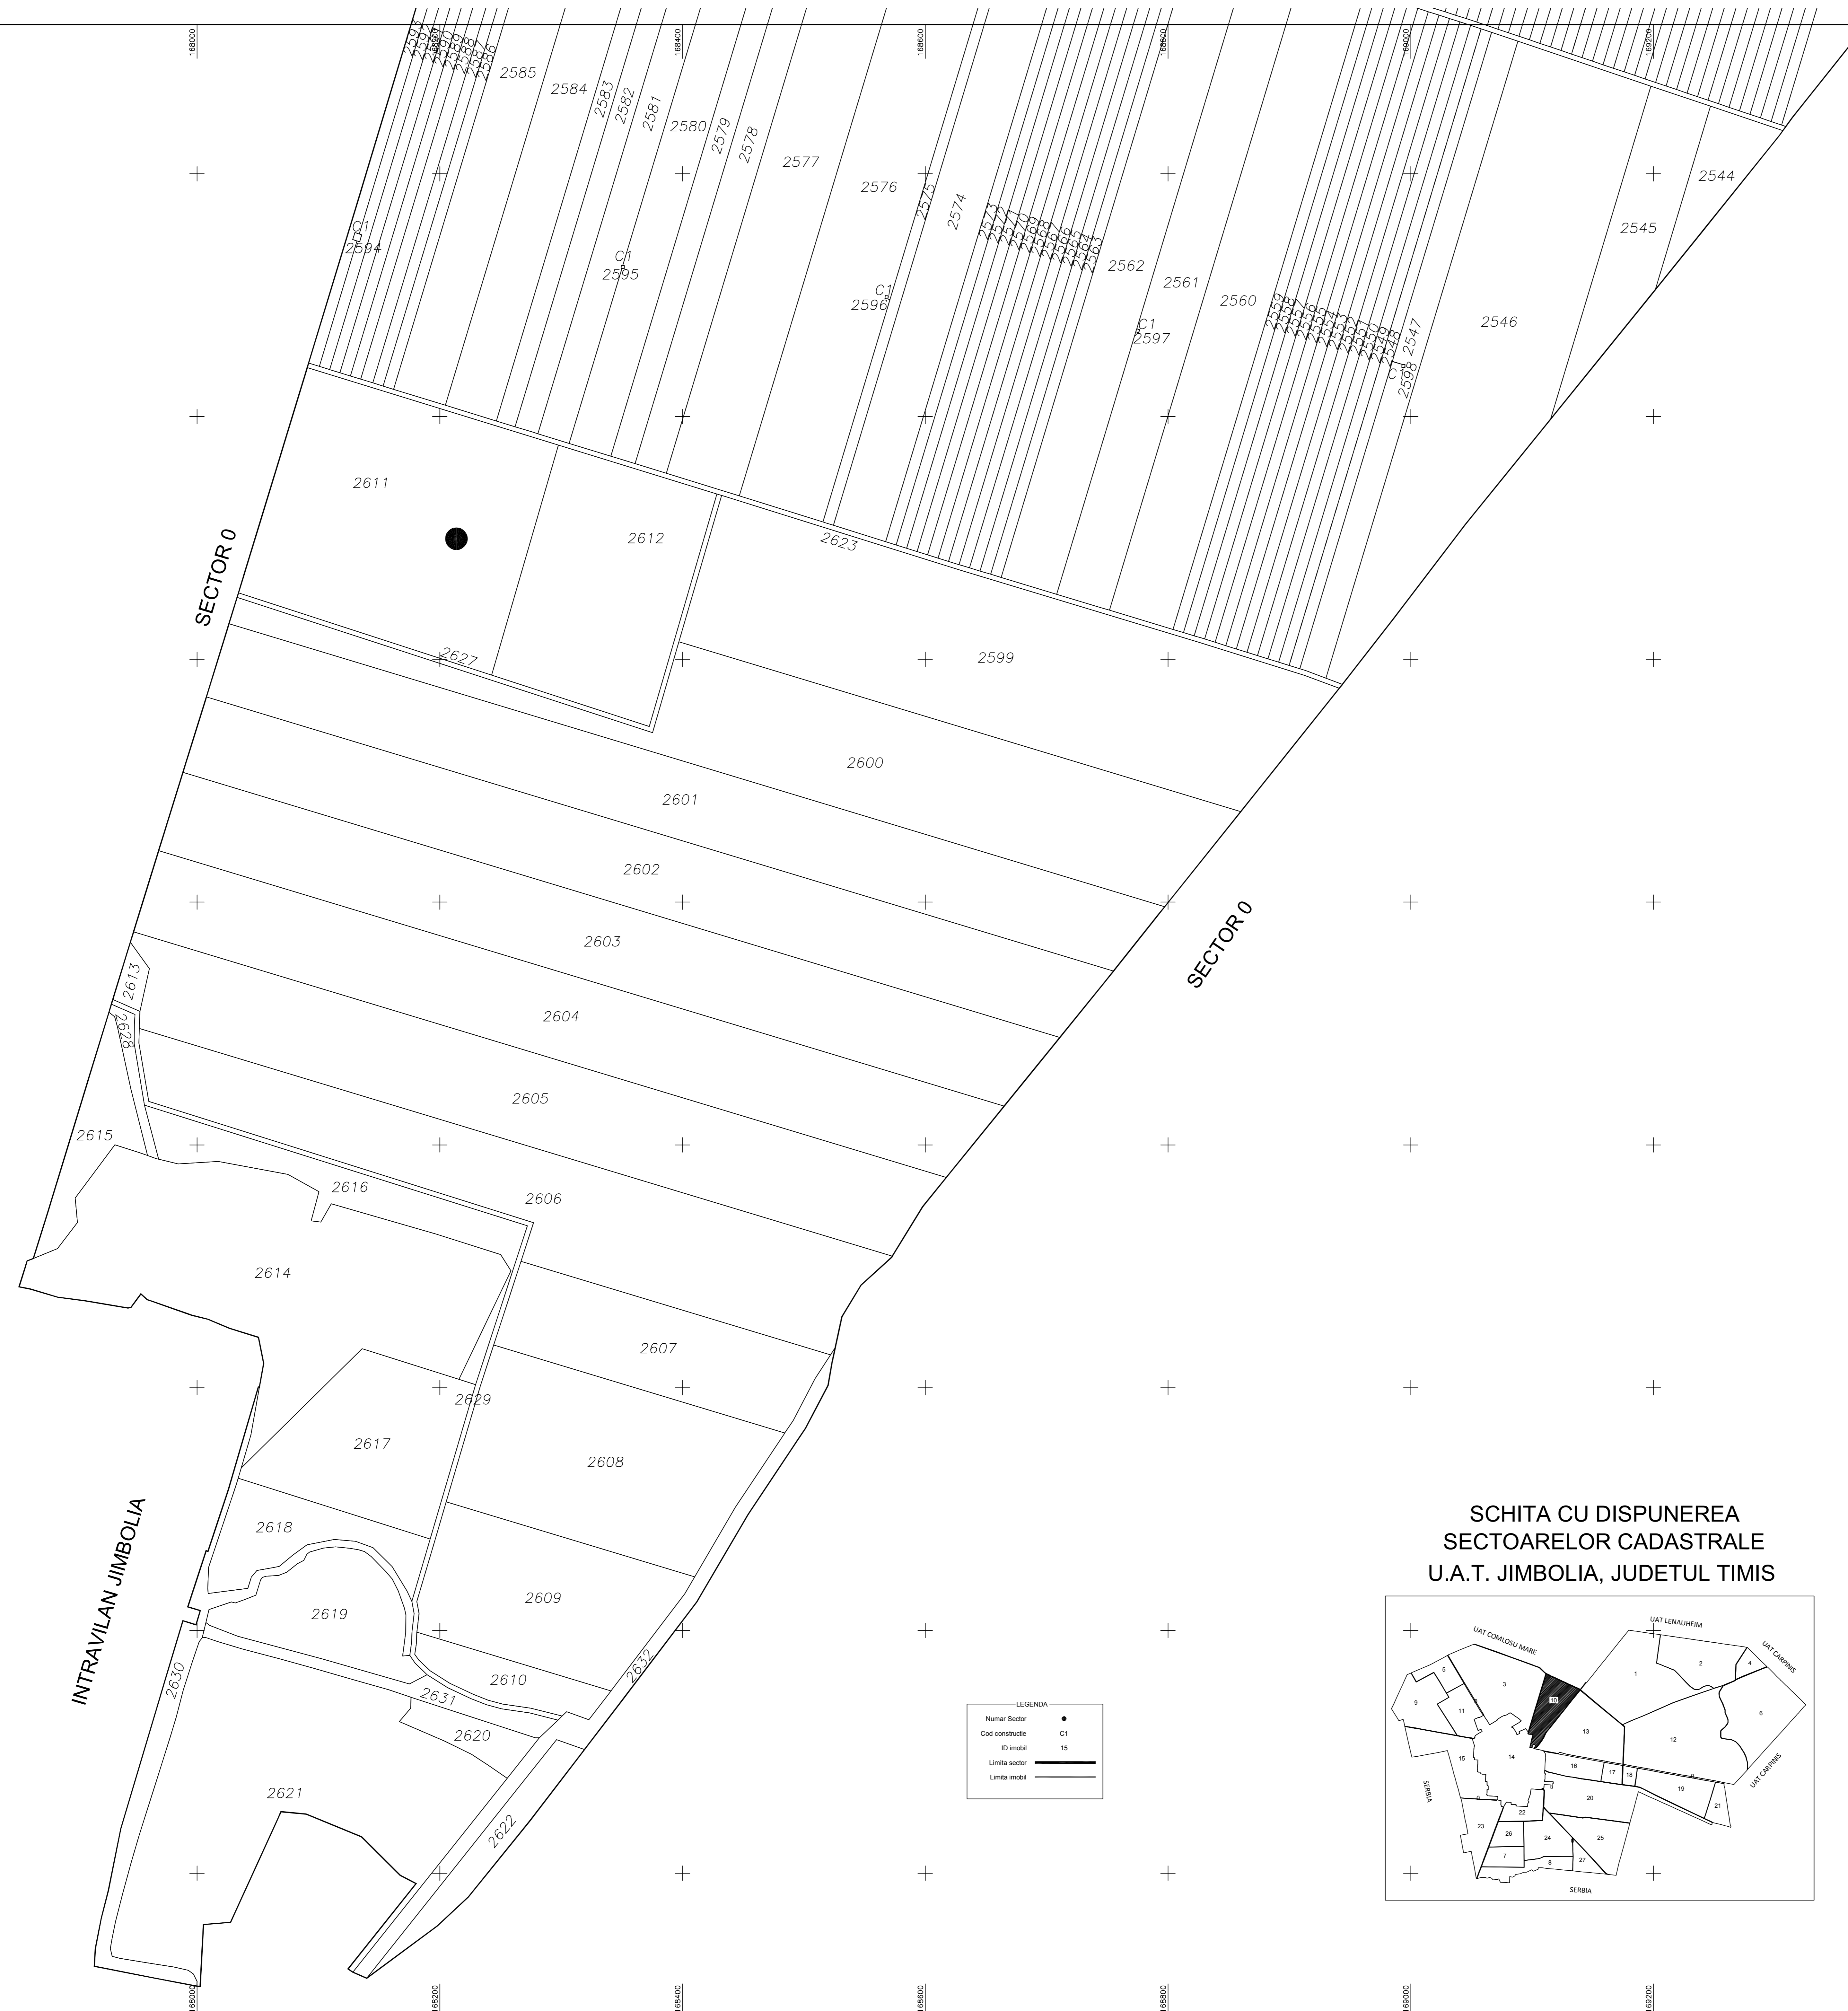

LEGENDA

Numar Sector	●
Cod constructie	C1
ID imobil	15
Limita sector	—
Limita imobil	—

**SCHITA CU DISPUNEREA  
 SECTOARELOR CADASTRALE  
 U.A.T. JIMBOLIA, JUDETUL TIMIS**

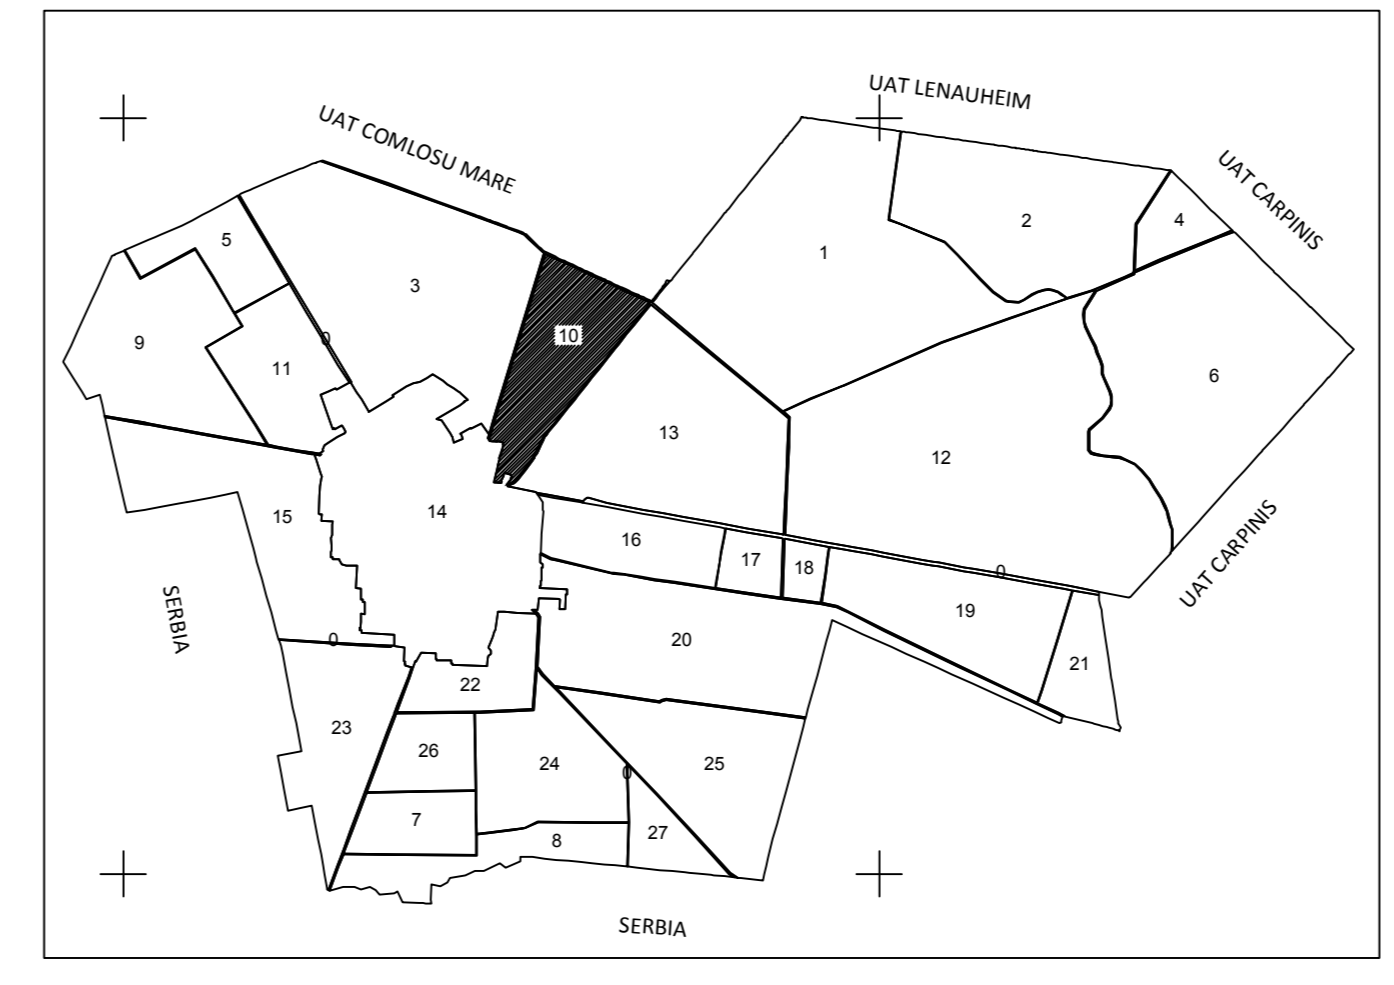

Executant: SC GM-CAD SRL  
 RO-B-J nr.1672/2019  
 Ing. Mircea-Gabriel CIOBANU  
 RO-TM-F nr.0289/2019 Categoria B  
 Data: 05.03.2024