

PLAN CADASTRAL
UAT: Jimbolia, judetul: TIMIS, Sect. cad. 11, plansa 1


Scara 1:2000
Sistem de proiectie: stereografic 1970
Spre Publicare

SECTOR 5



INTRAVILAN JIMBOLIA

SCHITA CU DISPUNEREA
SECTOARELOR CADASTRALE
U.A.T. JIMBOLIA, JUDETUL TIMIS

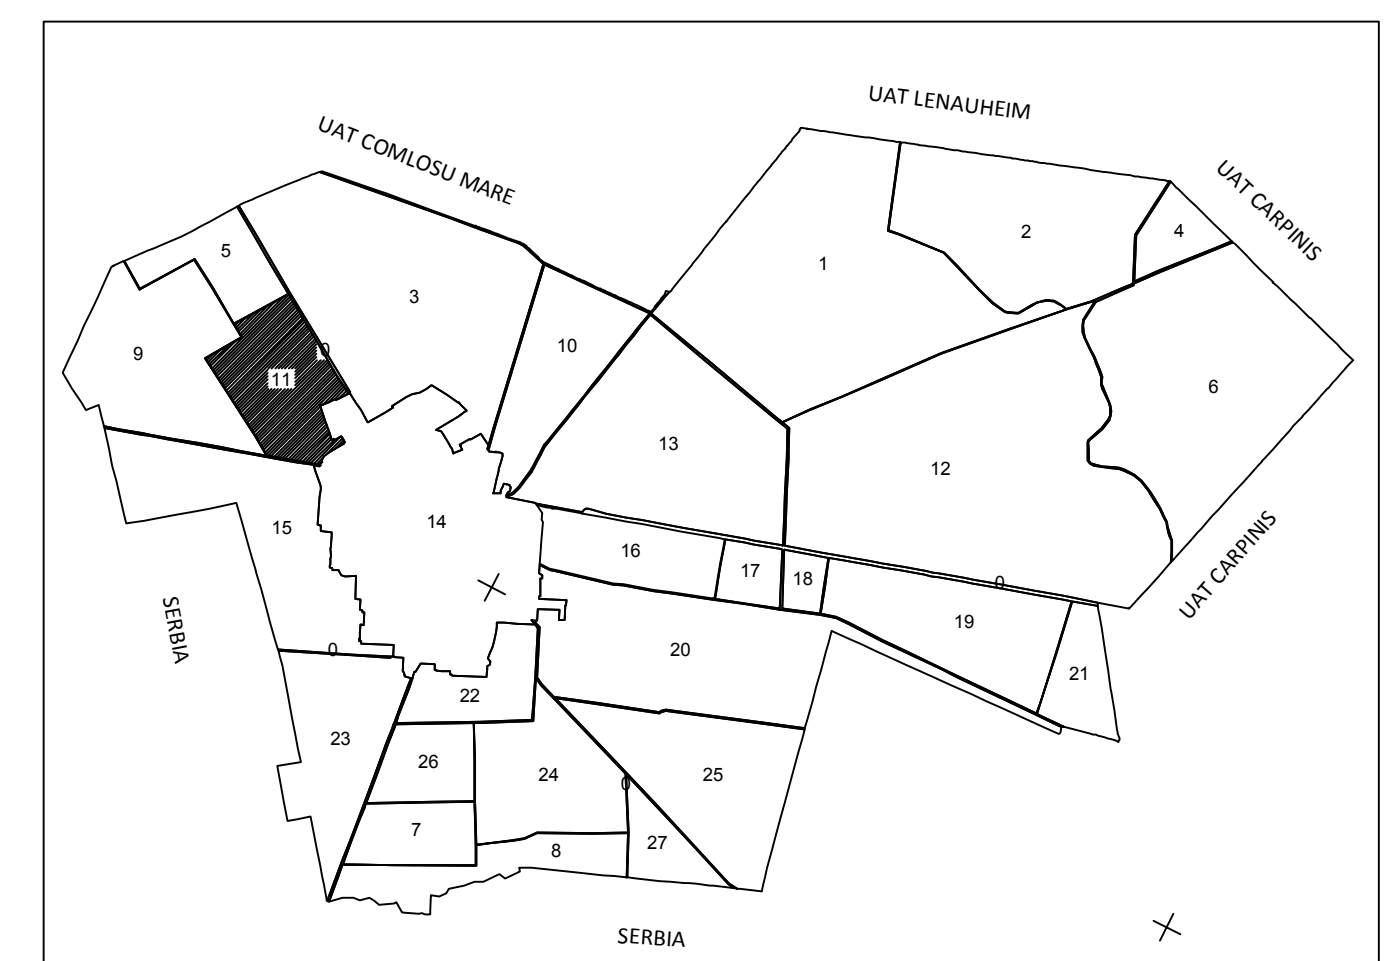

LEGENDA

Numar Sector	●
Cod constructie	C1
ID imobil	15
Limita sector	—
Limita imobil	—

Executant: SC GM-CAD SRL
RO-B-J nr.1672/2019
Ing. Mircea-Gabriel CIOBANU
RO-TM-F nr.0289/2019 Categoria B
Data: 05.03.2024