



PLAN CADASTRAL
 UAT: Jimbolia, judetul: TIMIS, Sect. cad. 8, plansa 1
 Scara 1:2000
 Sistem de proiectie: stereografic 1970
 Copie spre publicare

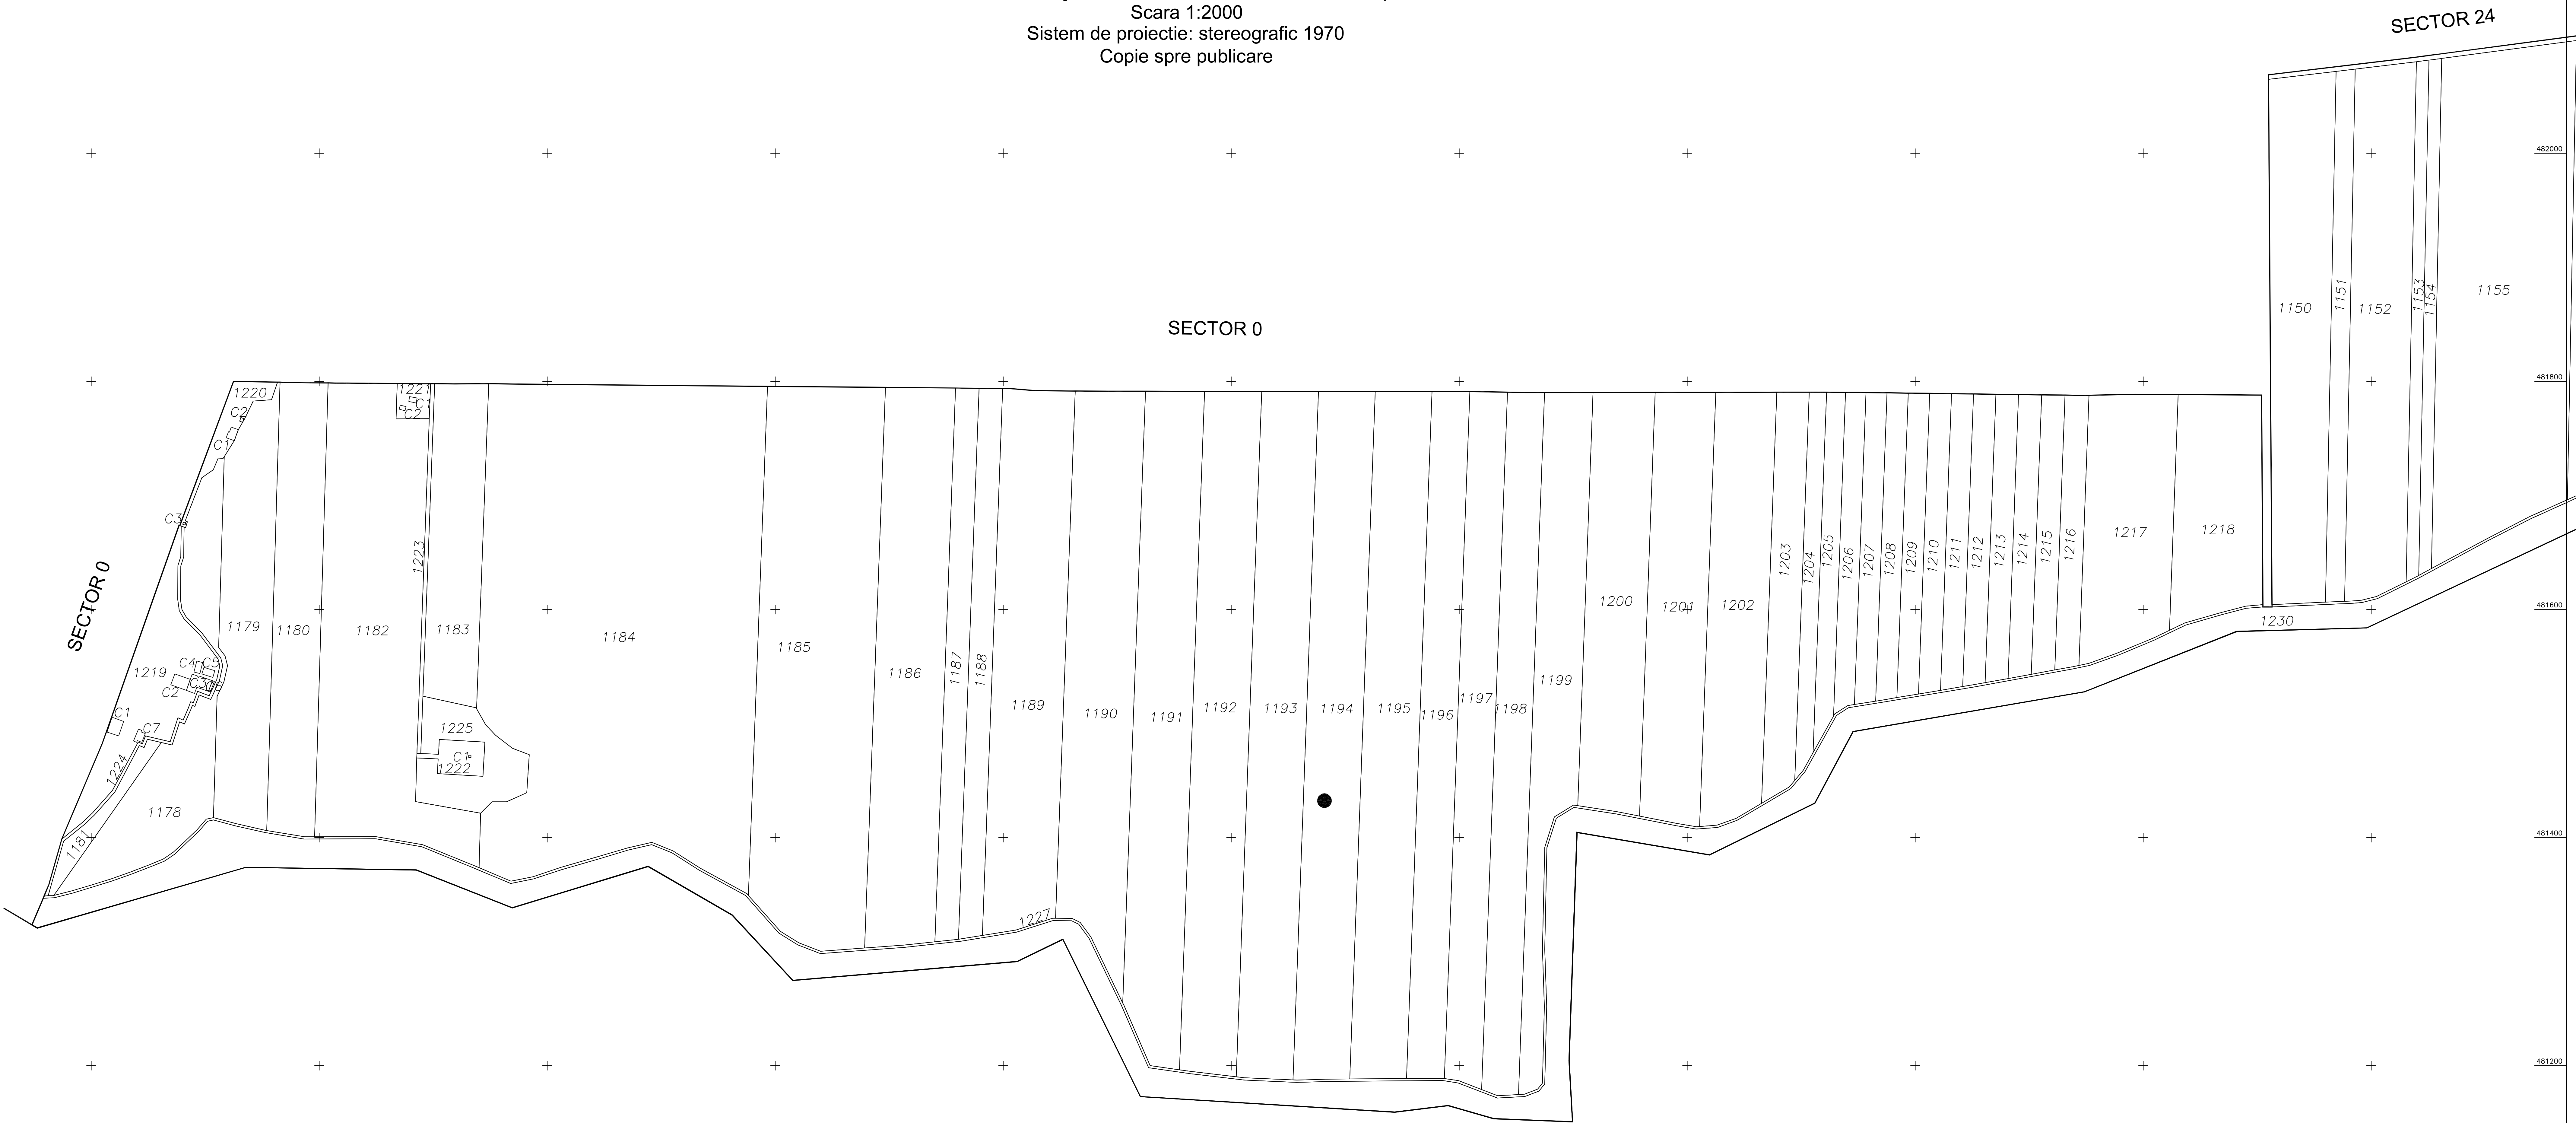

**SCHITA CU DISPUNEREA
 SECTOARELOR CADASTRALE
 U.A.T. JIMBOLIA, JUDETUL TIMIS**

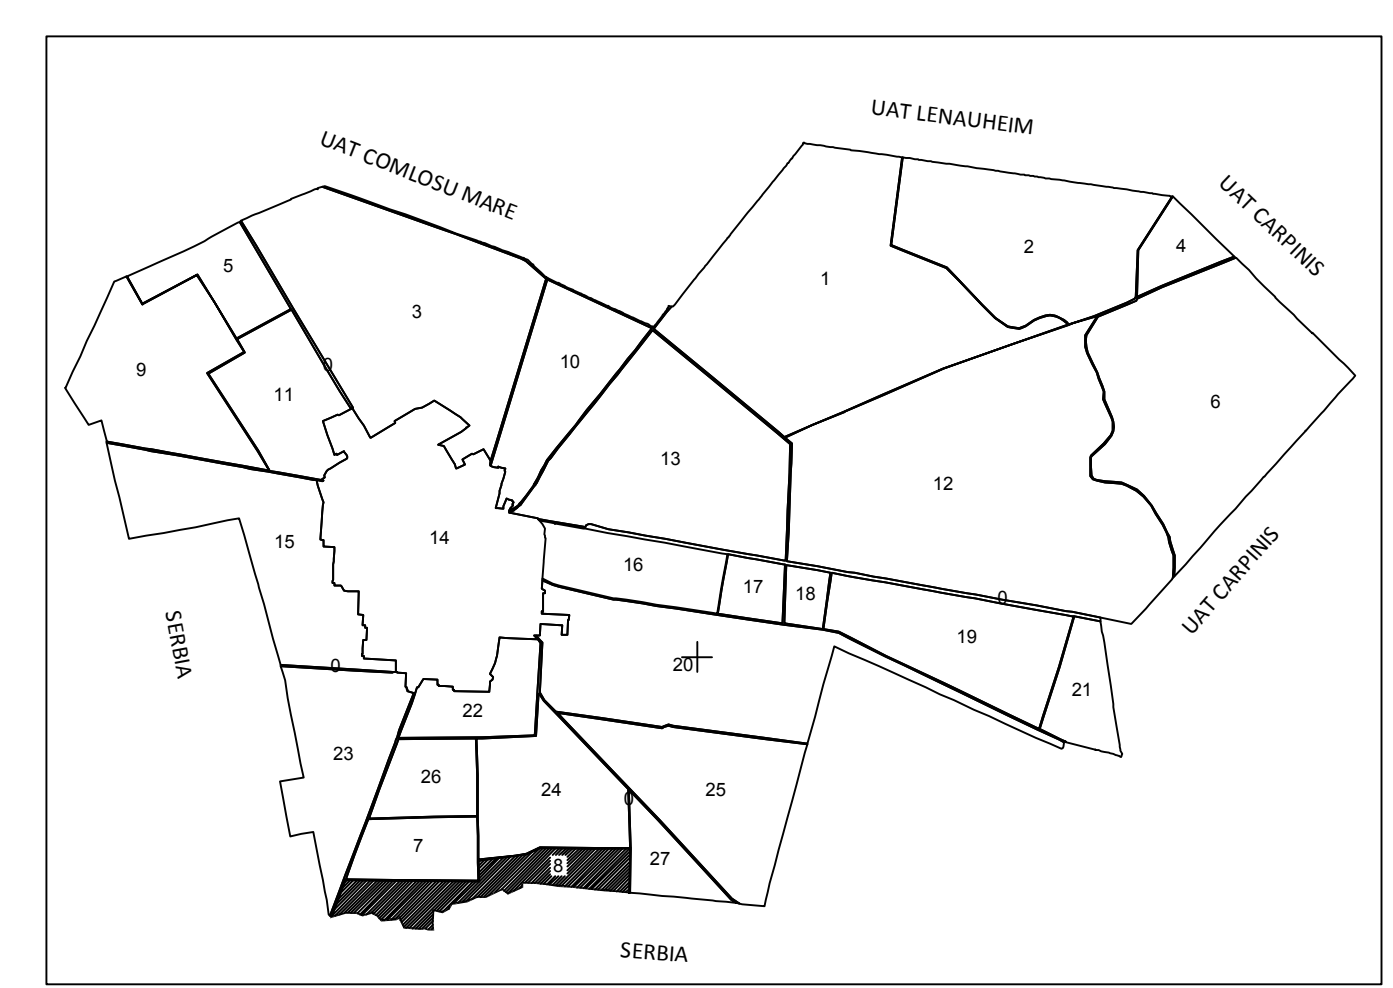

LEGENDA

Numar Sector	●
Cod constructie	C1
ID imobil	15
Limita sector	—
Limita imobil	—
Limita UAT	—

Executant: SC GM-CAD SRL
 RO-B-J nr.1672/2019
 Ing. Mircea-Gabriel CIOBANU
 RO-TM-F nr.0289/2019 Categoria B
 Data: 05.03.2024