
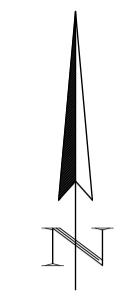


# PLAN CADASTRAL

UAT: Lovrin, judetul: TIMIS, Sect. cad. 33, plansa 1  
 Scara 1:1000  
 Sistem de proiectie: stereografic 1970

## SCHITA SECTOARELOR CADASTRALE

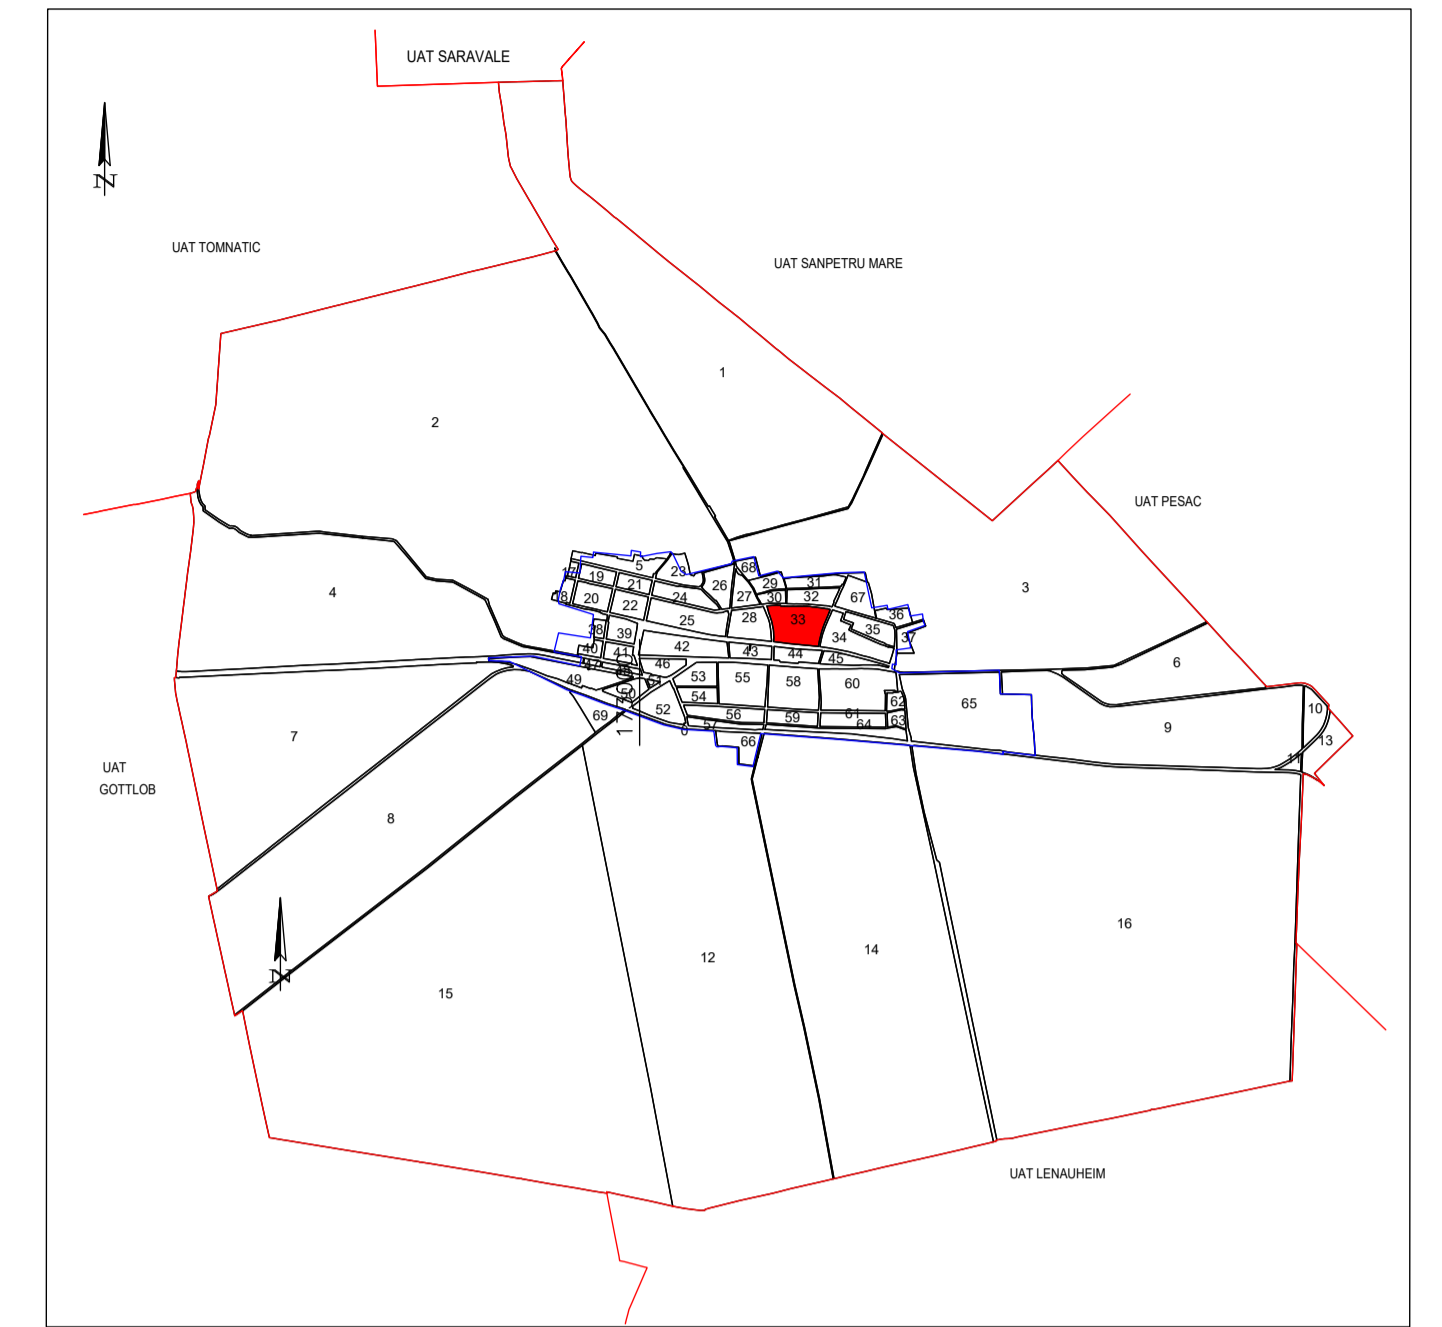

172400  
+505700

172500  
+505700

172600  
+505700

172700  
+505700

172800  
+505700

172900  
+505700

172400  
+505600

172500  
+505600

172600  
+505600

172700  
+505600

172800  
+505600

172900  
+505600

172400  
+505500

172500  
+505500

172600  
+505500

172700  
+505500

172800  
+505500

172900  
+505500

172400  
+505400

172500  
+505400

172600  
+505400

172700  
+505400

172800  
+505400

172900  
+505400

172400  
+505300


172500  
+505300

172600  
+505300

172700  
+505300


172800  
+505300

172900  
+505300

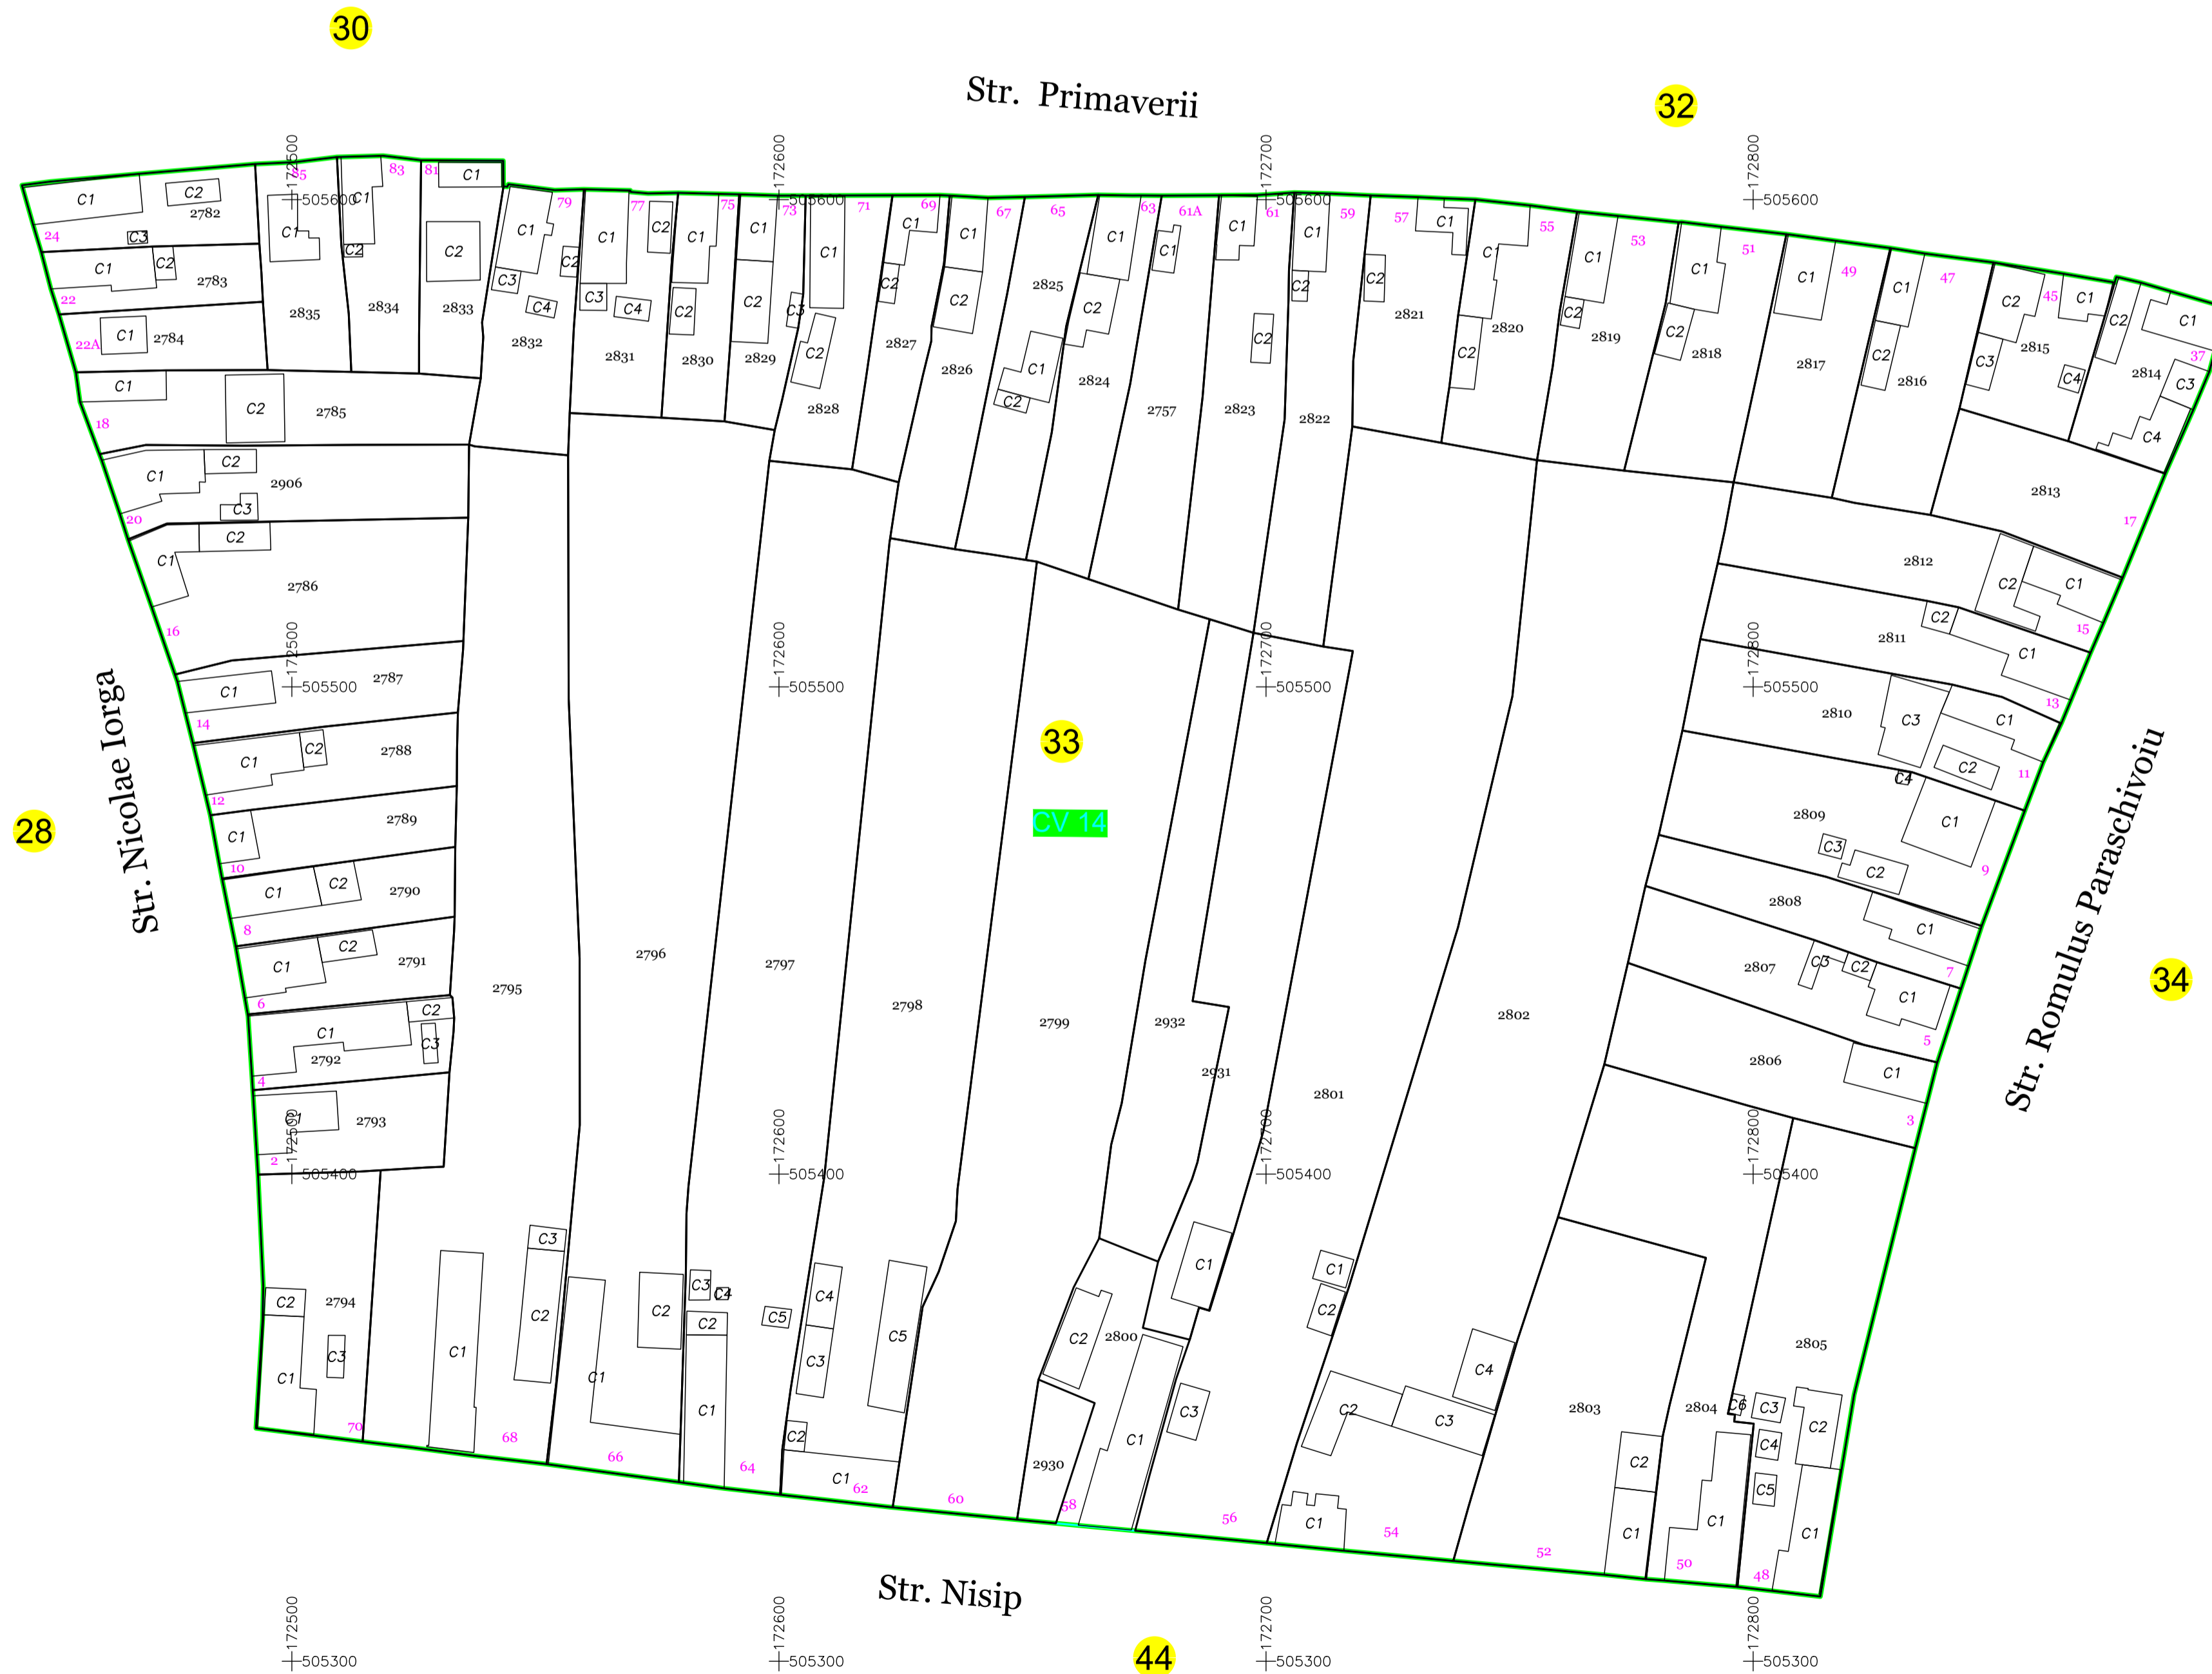

LEGENDA	
Numar Sector	1
Cod constructie	C1
ID imobil	15
Limita sector	—
Limita imobil	—
Hydrografe	—
Limita UAT	—
Limita intravilan	—
Limita tarla	—
Numar tarla	101
Numar postal	378
Limita constructie	—
Denumire UAT	Lovrin
Denumire intravilan	intravilan
Toponimie	toponimie

SC MULTILINES SRL  
 Timisoara ,str.Sf.Ap.Petru si Pavel,nr.36  
 tel.0731930560  
 ANUL 2026

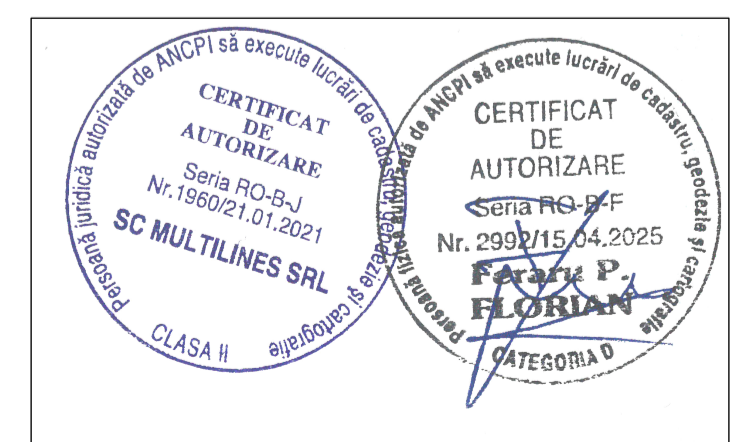

Spre Publicare