


PLAN CADASTRAL


UAT: Lovrin, judetul: TIMIS, Sect. cad. 35, plansa 1

Scara 1:1000

Sistem de proiectie: stereografic 1970

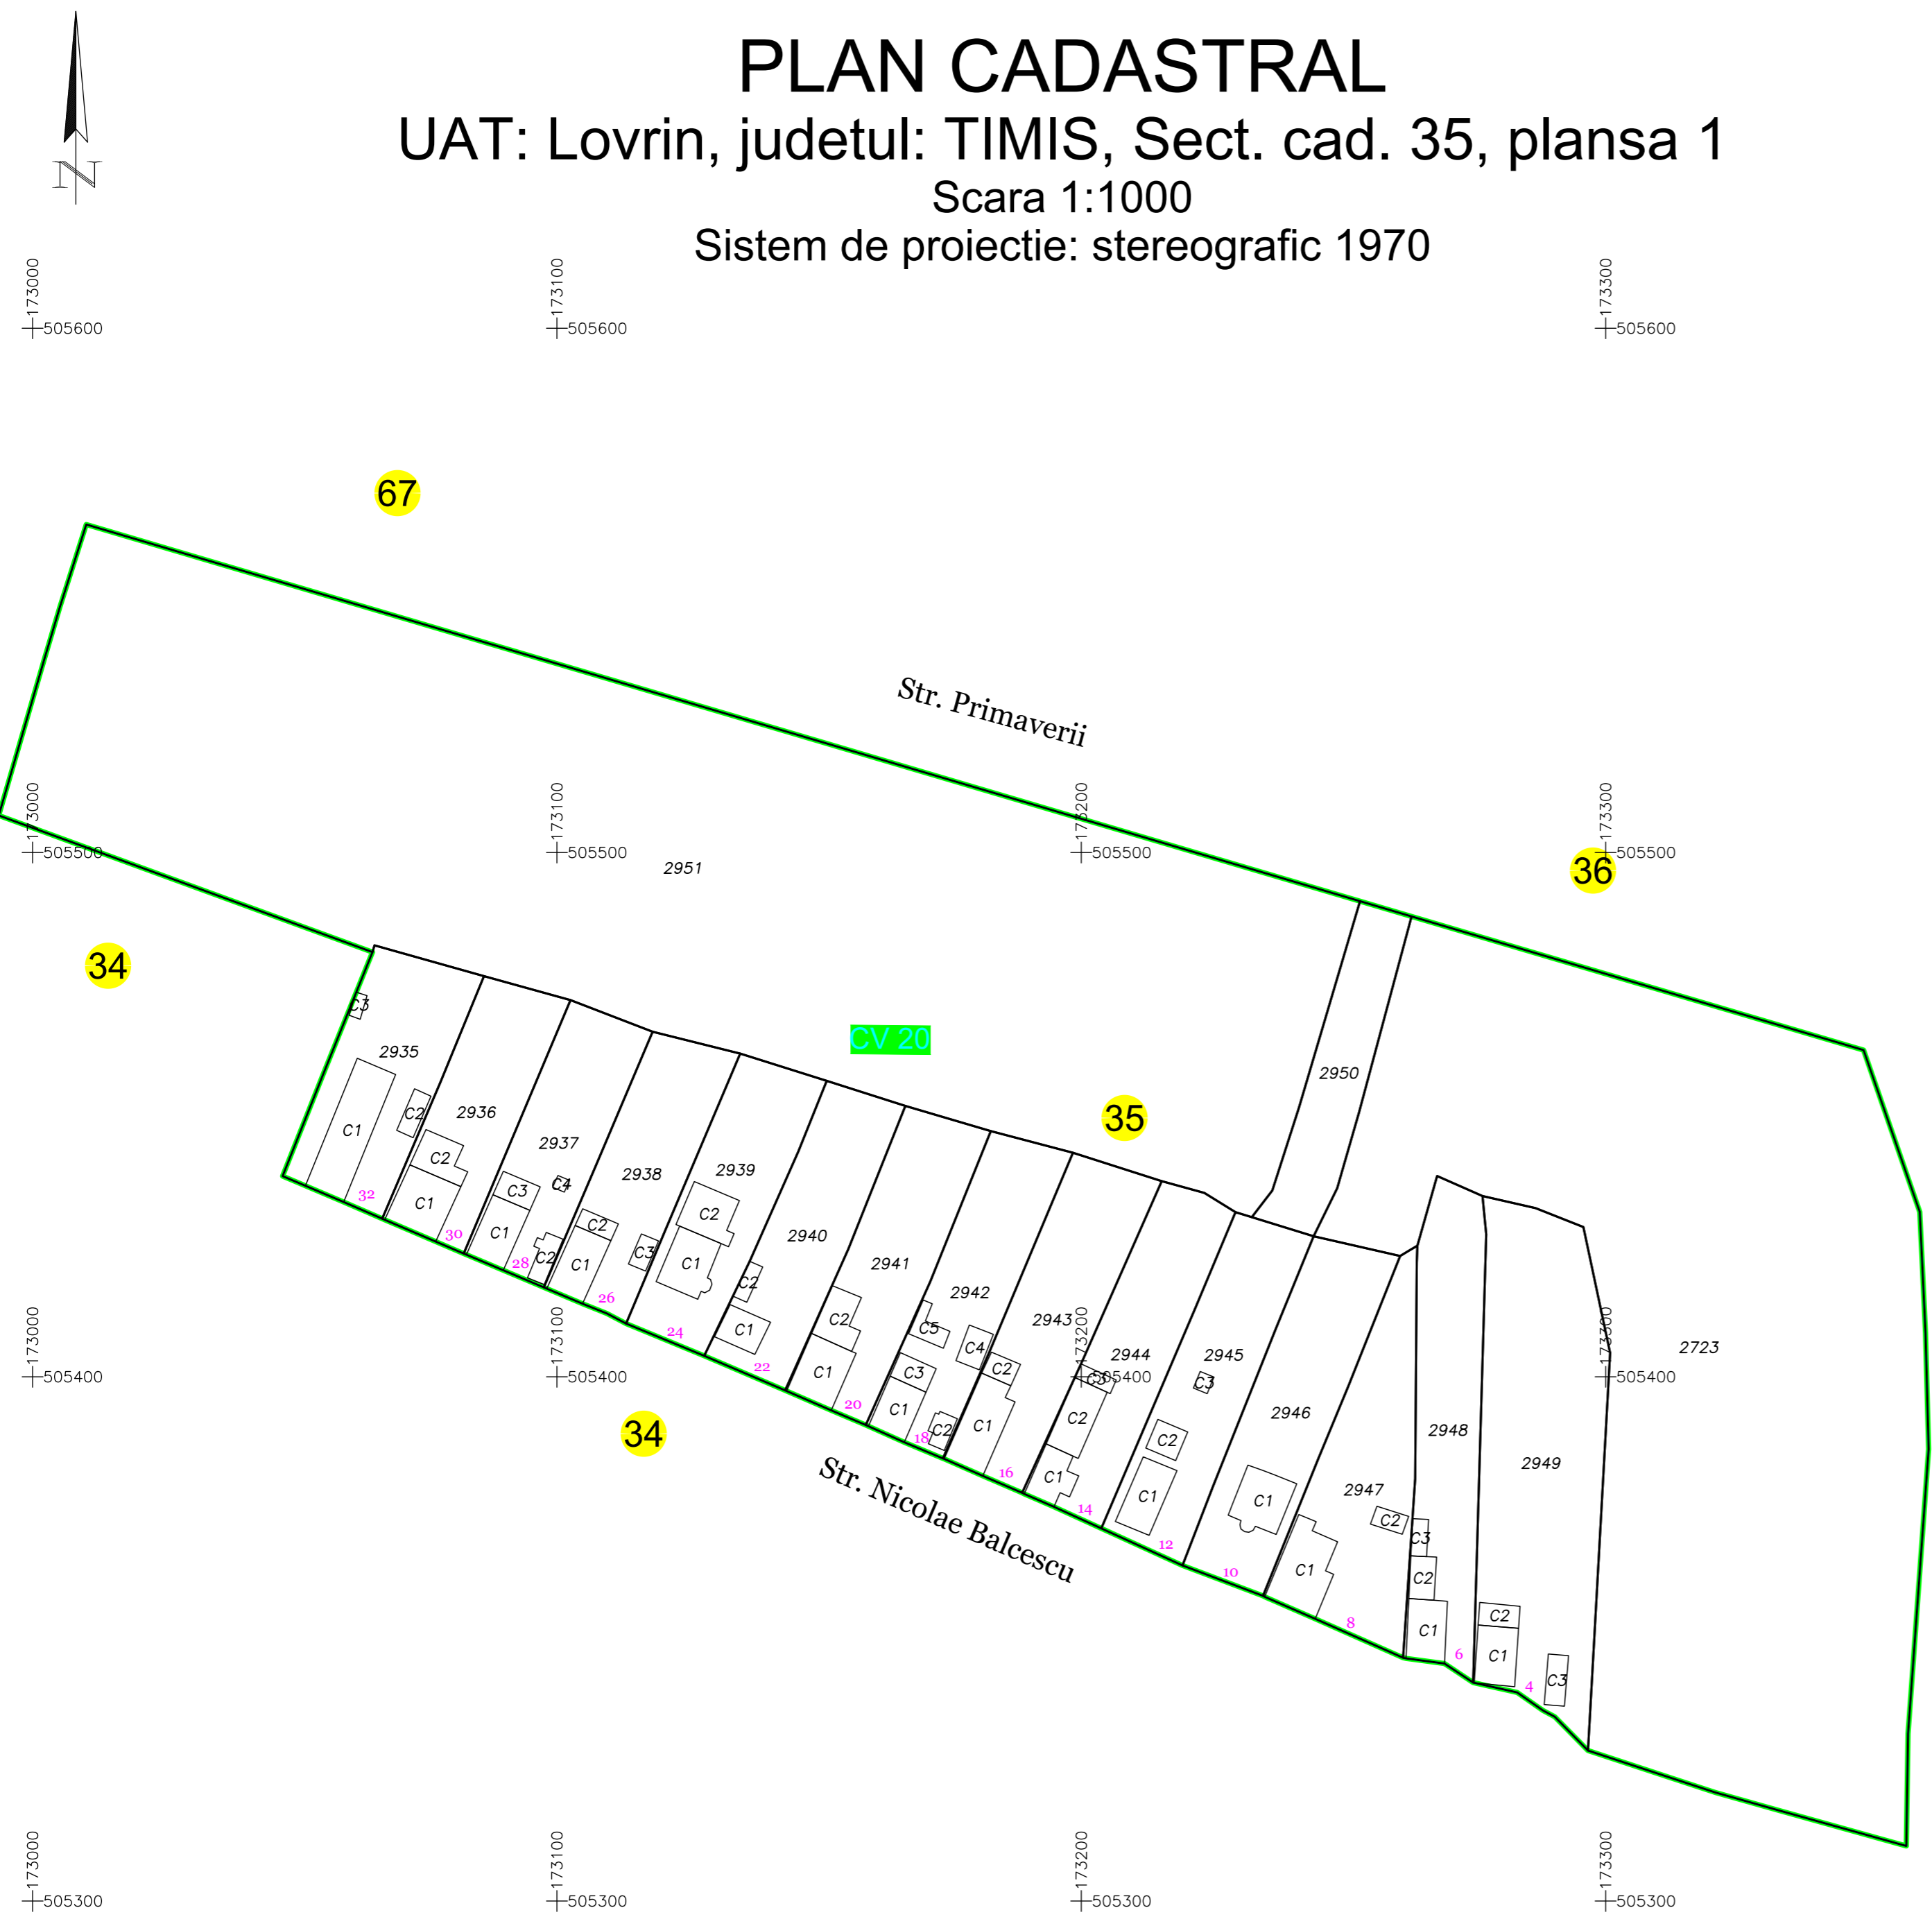

SCHITA SECTOARELOR CADASTRALE

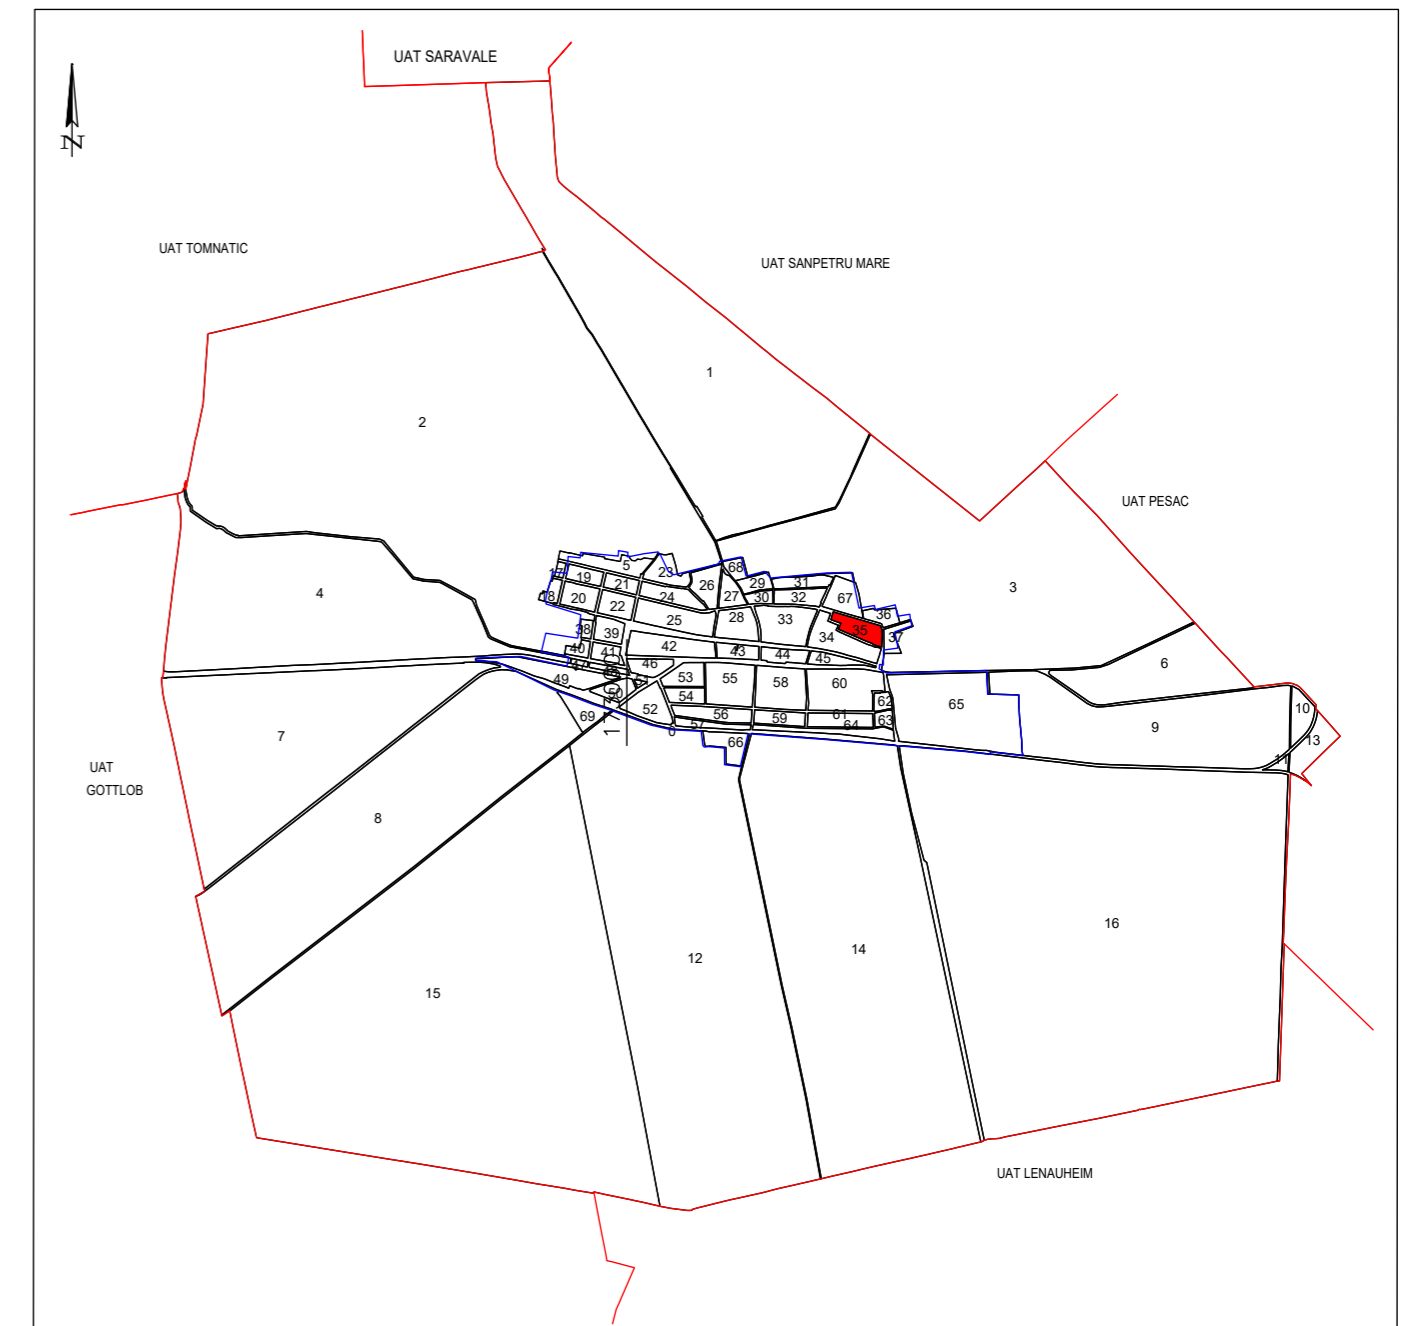

LEGENDA

Numar Sector	1
Cod constructie	C1
ID imobil	15
Limita sector	—
Limita imobil	—
Hidrografie	—
Limita UAT	—
Limita intravilan	—
Limita tarla	—
Numar tarla	101
Numar postal	37B
Limita constructie	—
Denumire UAT	Lovrin
Denumire intravilan	intravilan
Toponimie	toponimie

SC MULTILINES SRL
 Timisoara ,str.Sf.Ap.Petru si Pavel,nr.36
 tel.0731930560
 ANUL 2026

CERTIFICAT DE AUTORIZARE
 Seria RO-B-J
 Nr.1960/21.01.2021
 SC MULTILINES SRL
 CLASA II

CERTIFICAT DE AUTORIZARE
 Seria RO-B-F
 Nr.2992/15.04.2025
 FLORIAN
 CATEGORIA D

Spre Publicare