


**PLAN CADASTRAL**  
 UAT: Lovrin, judetul: TIMIS, Sect. cad. 67, plansa 1  
 Scara 1:1000  
 Sistem de proiectie: stereografic 1970  
 Spre Publicare

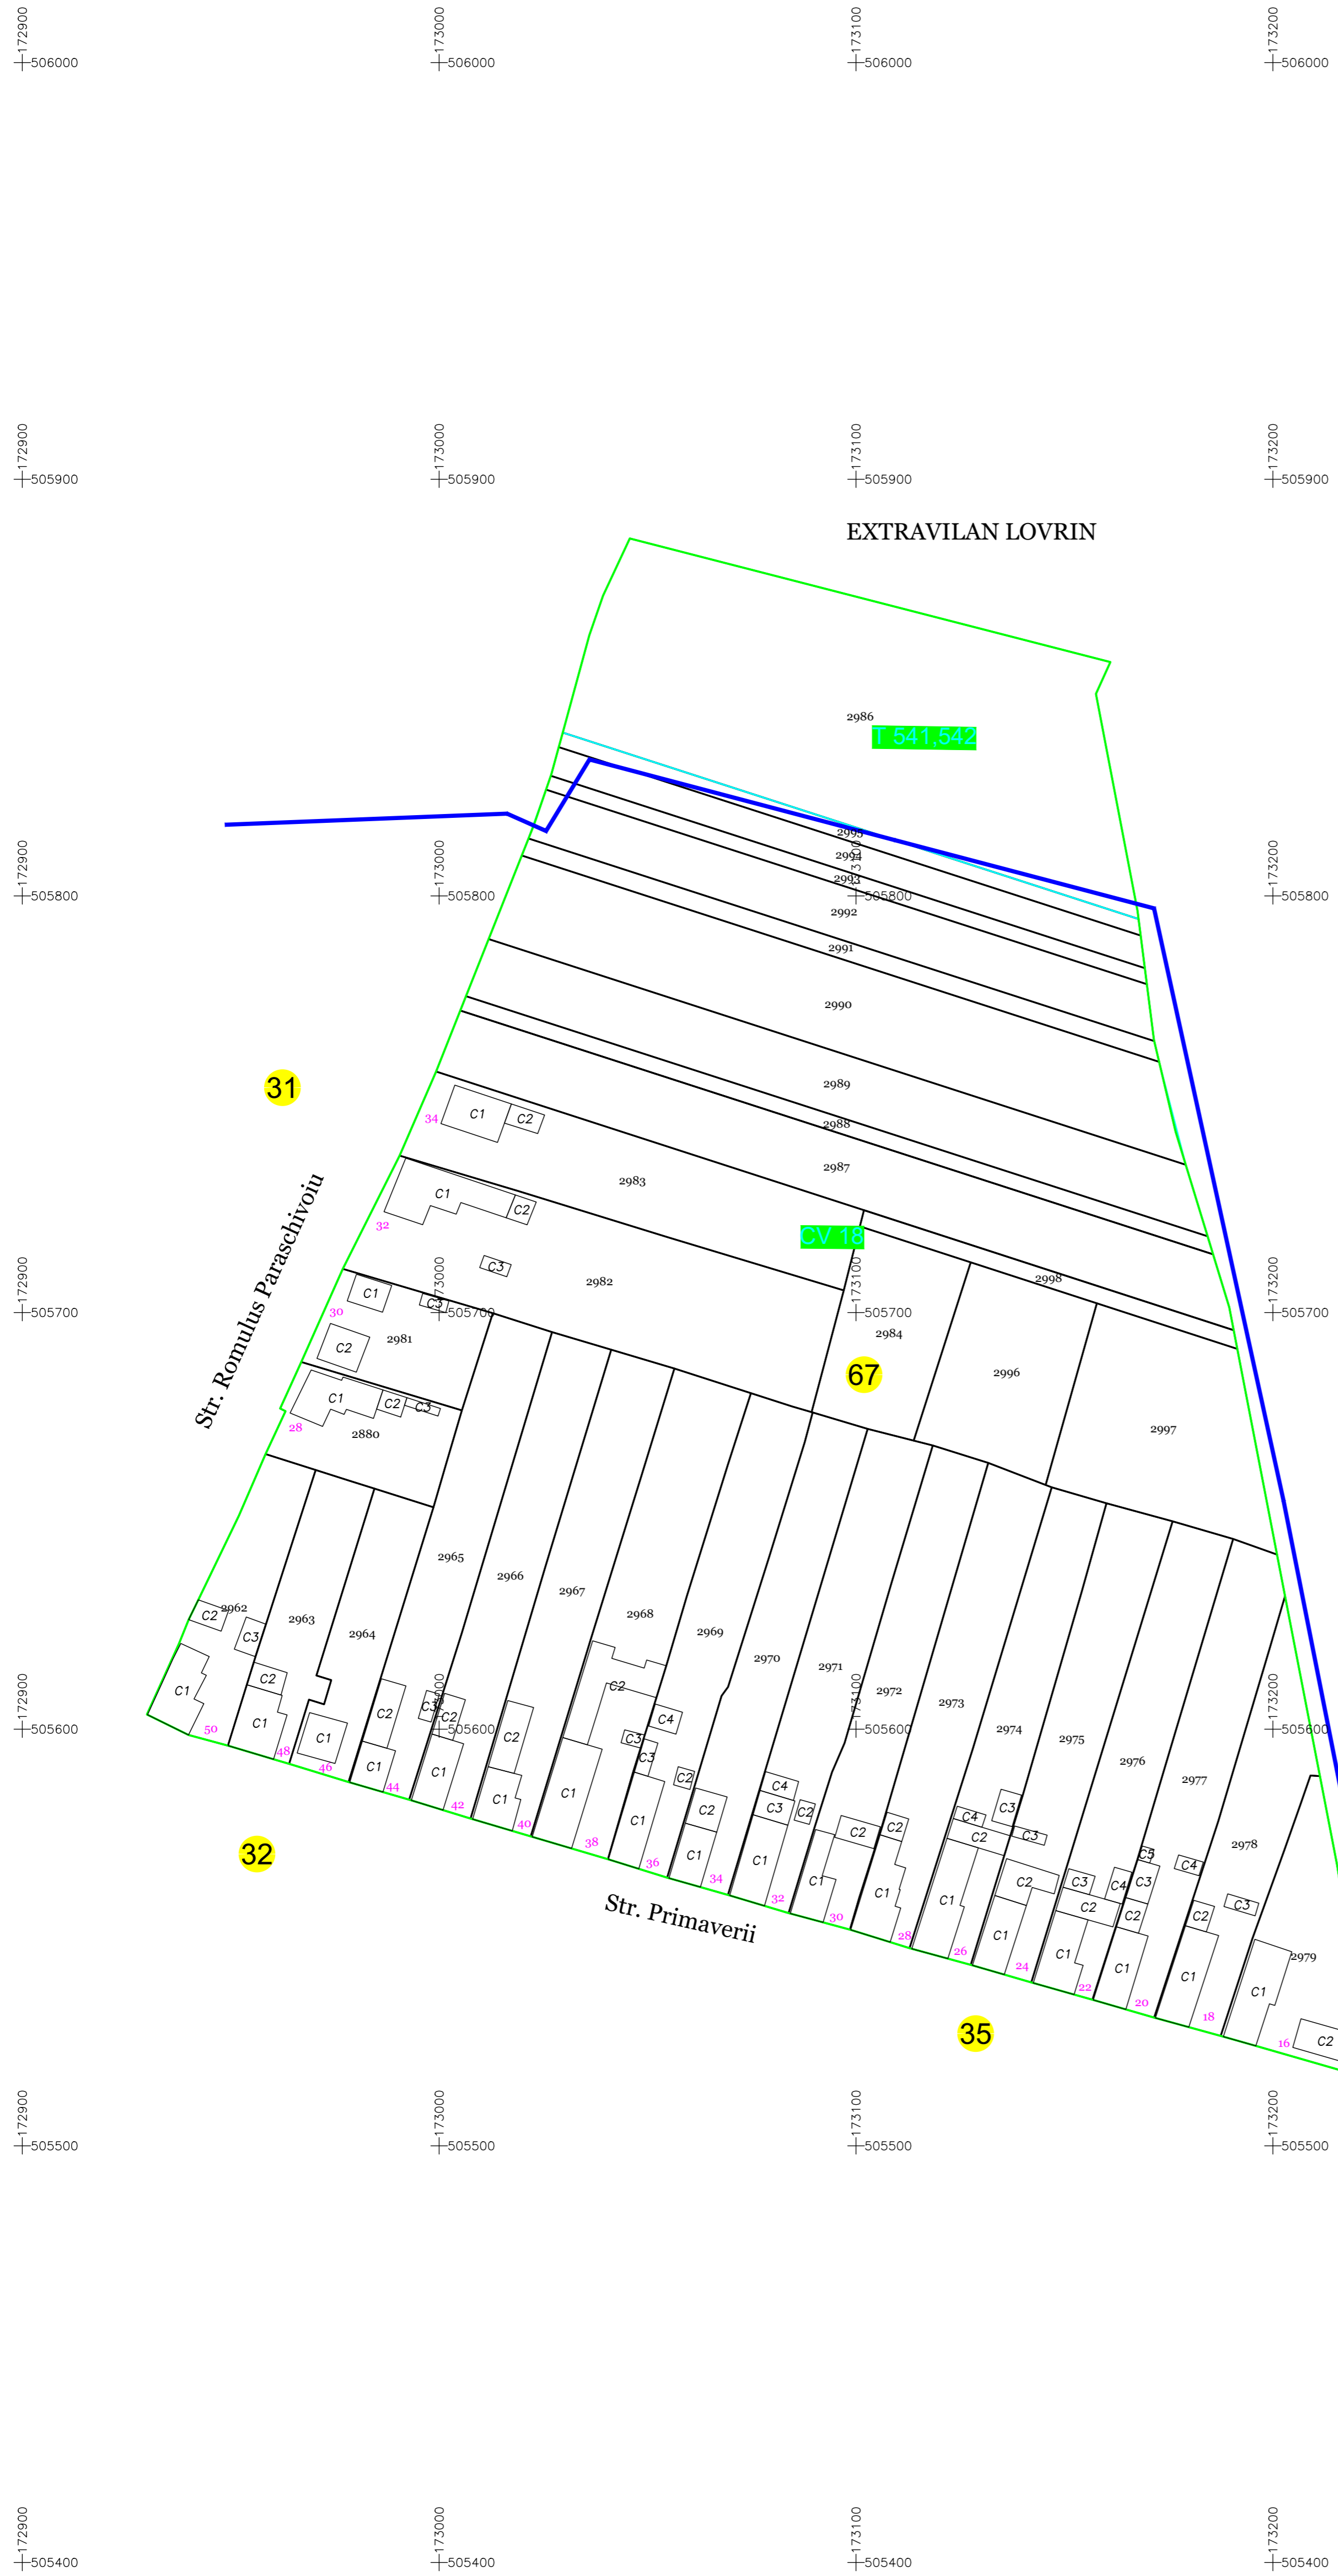

31  
 Str. Romulus Paraschivou

Str. Primaverii

EXTRAVILAN LOVRIN

LEGENDA

Numar Sector	1
Cod constructie	C1
ID imobil	15
Limita sector	—
Limita imobil	—
Hidrografie	—
Limita UAT	—
Limita intravilan	—
Limita tarla	—
Numar tarla	101
Numar postal	37B
Limita constructie	—
Denumire UAT	Lovrin
Denumire intravilan	intravilan
Toponimie	toponimie

SC MULTILINES SRL  
 Timisoara ,str.Sf.Ap.Petru si Pavel,nr.36  
 tel.0731930560  
 ANUL 2026

Spre Publicare