



PLAN SECTOR CADASTRAL nr 34
JUDET: TIMIS, UAT: LUGOJ, LOCALITATE: Lugoj
"Documente spre PUBLICARE"
 Sistem de proiectie: STEREOGRAFIC 1970
 Scara 1 : 1000

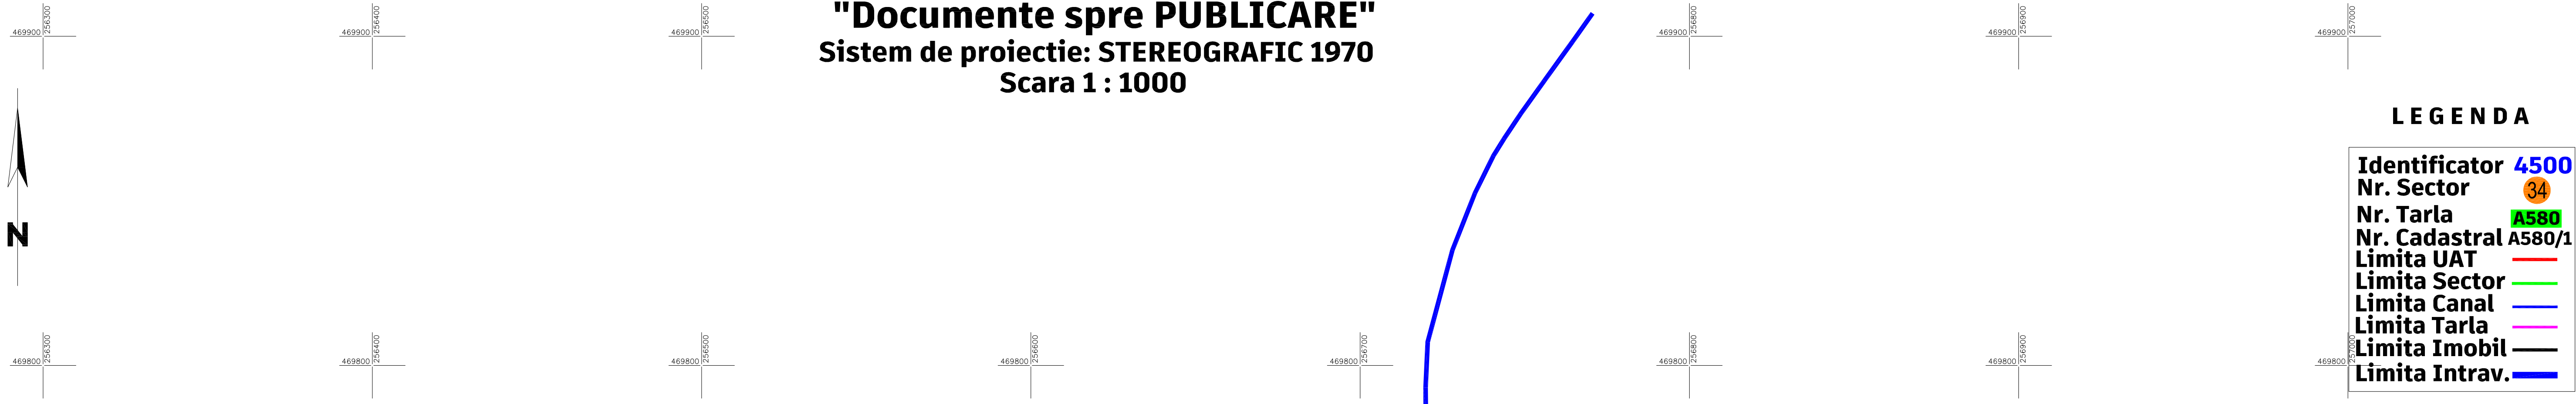


LEGENDA

Identificator	4500
Nr. Sector	34
Nr. Tarla	A580
Nr. Cadastral	A580/1
Limita UAT	—
Limita Sector	—
Limita Canal	—
Limita Tarla	—
Limita Imobil	—
Limita Intrav.	—


intravilan Municipiul LUGOJ

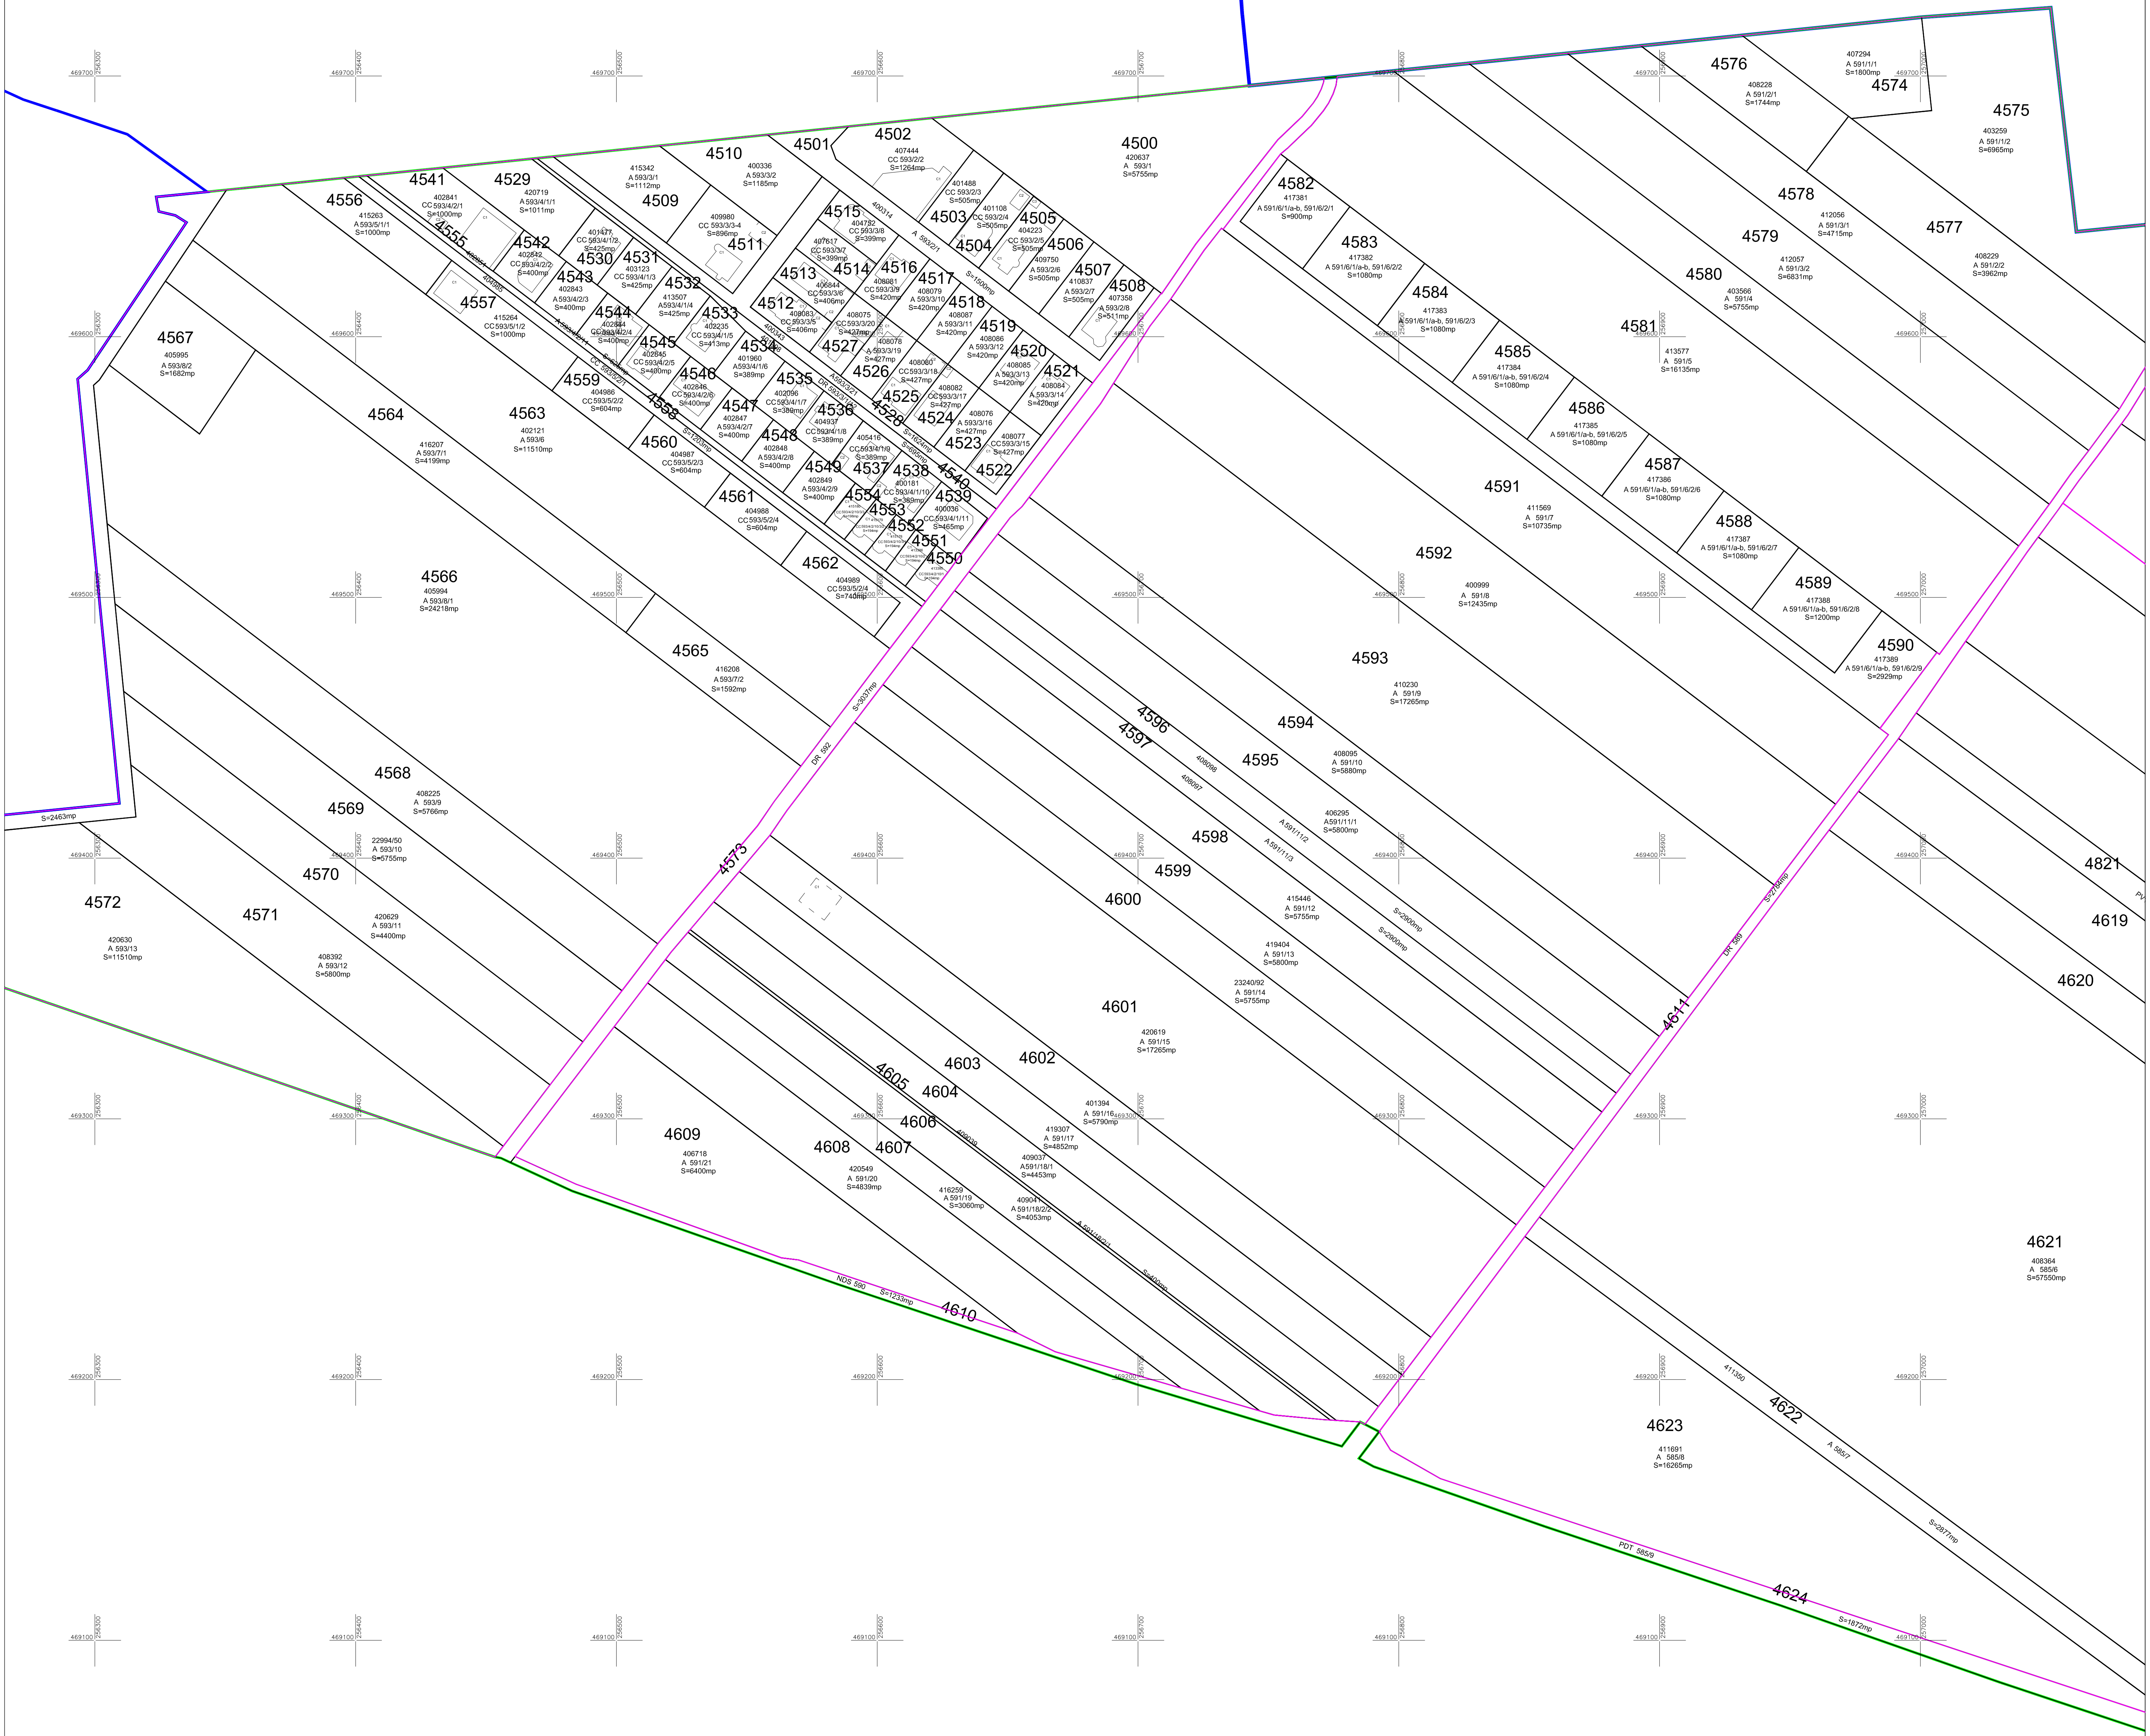

SCHITA CU DISPUNEREA SECTOARELOR CADASTRALE
Municipiul LUGOJ

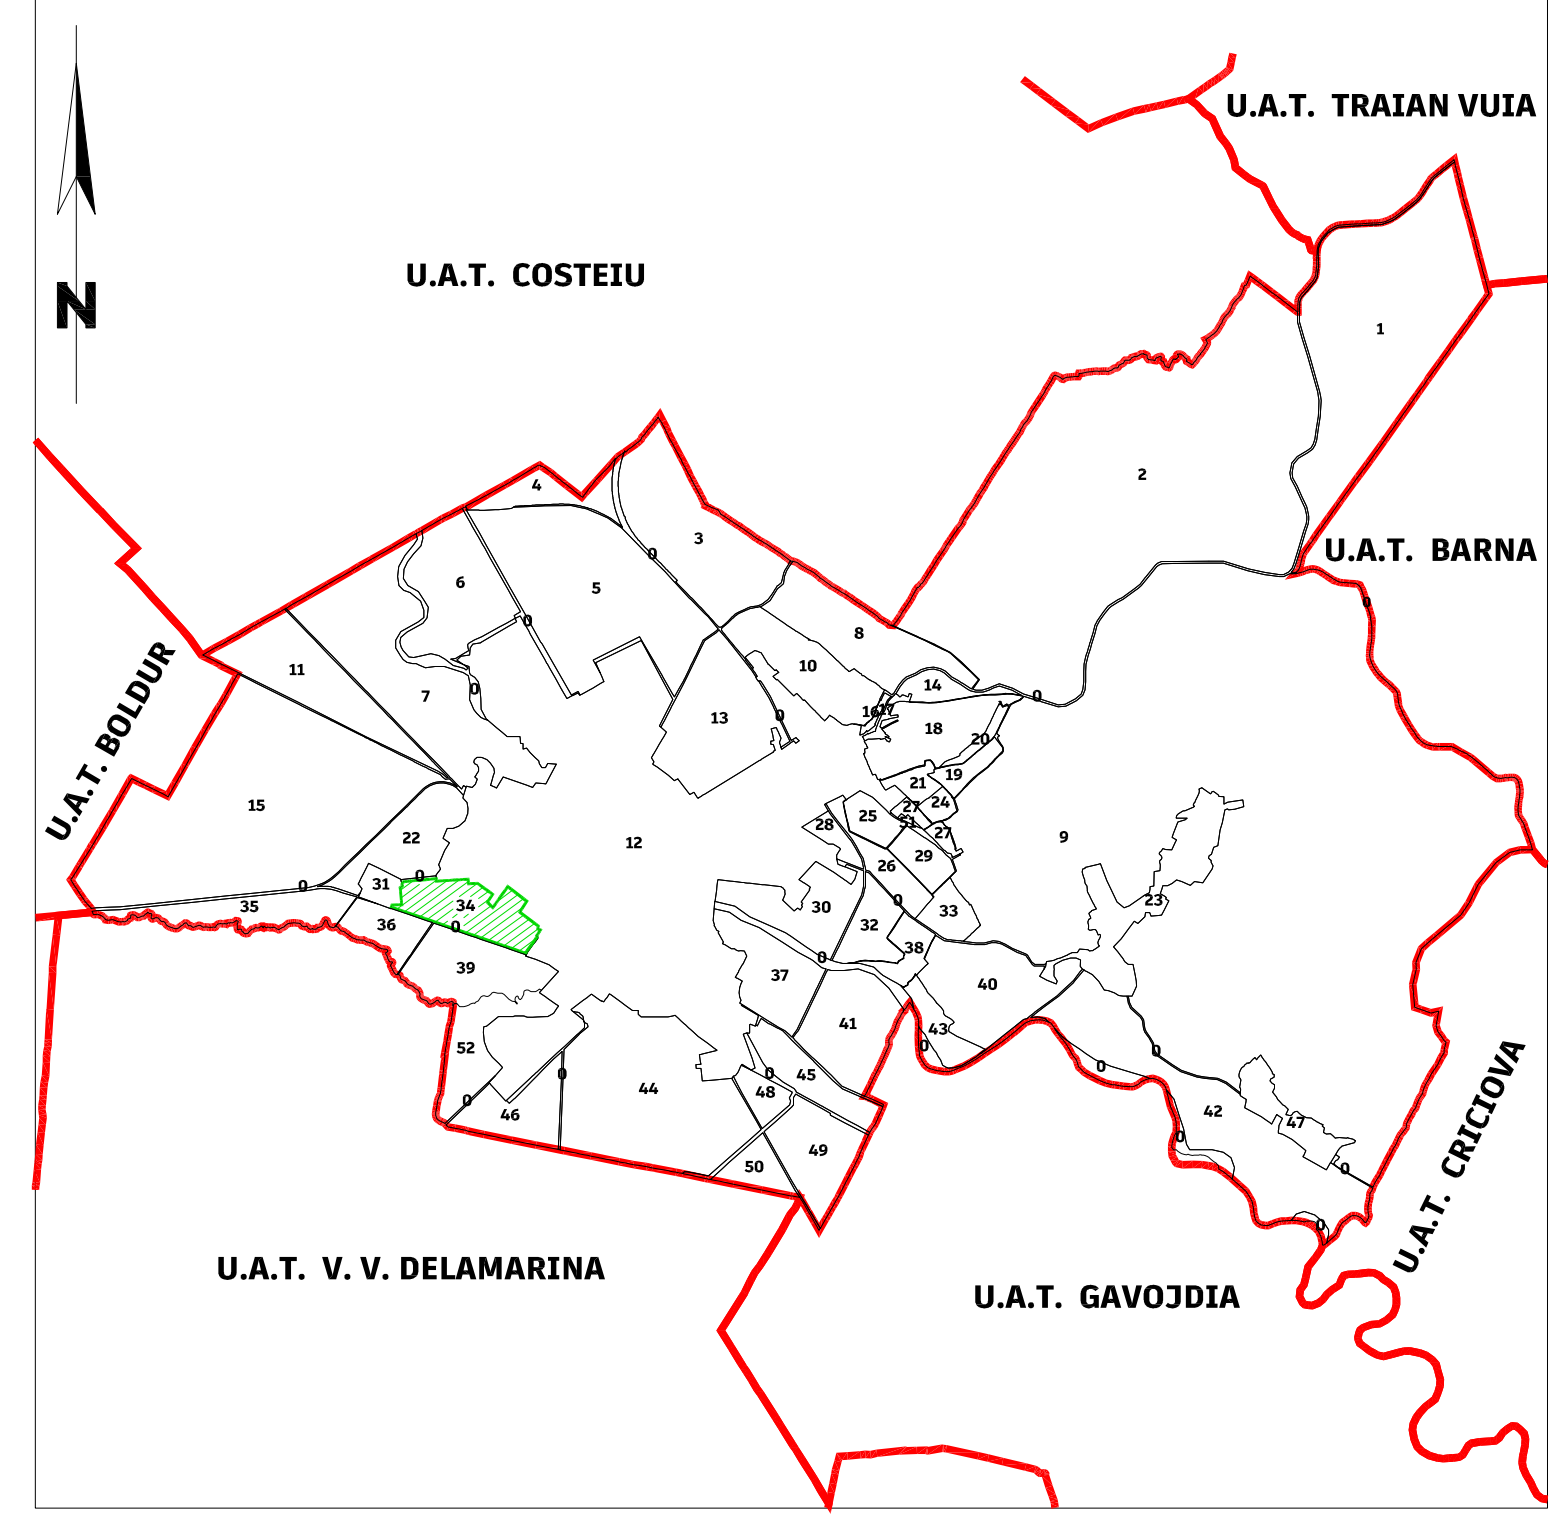

SCHEMA DISPUNEREA A PLANSELOR

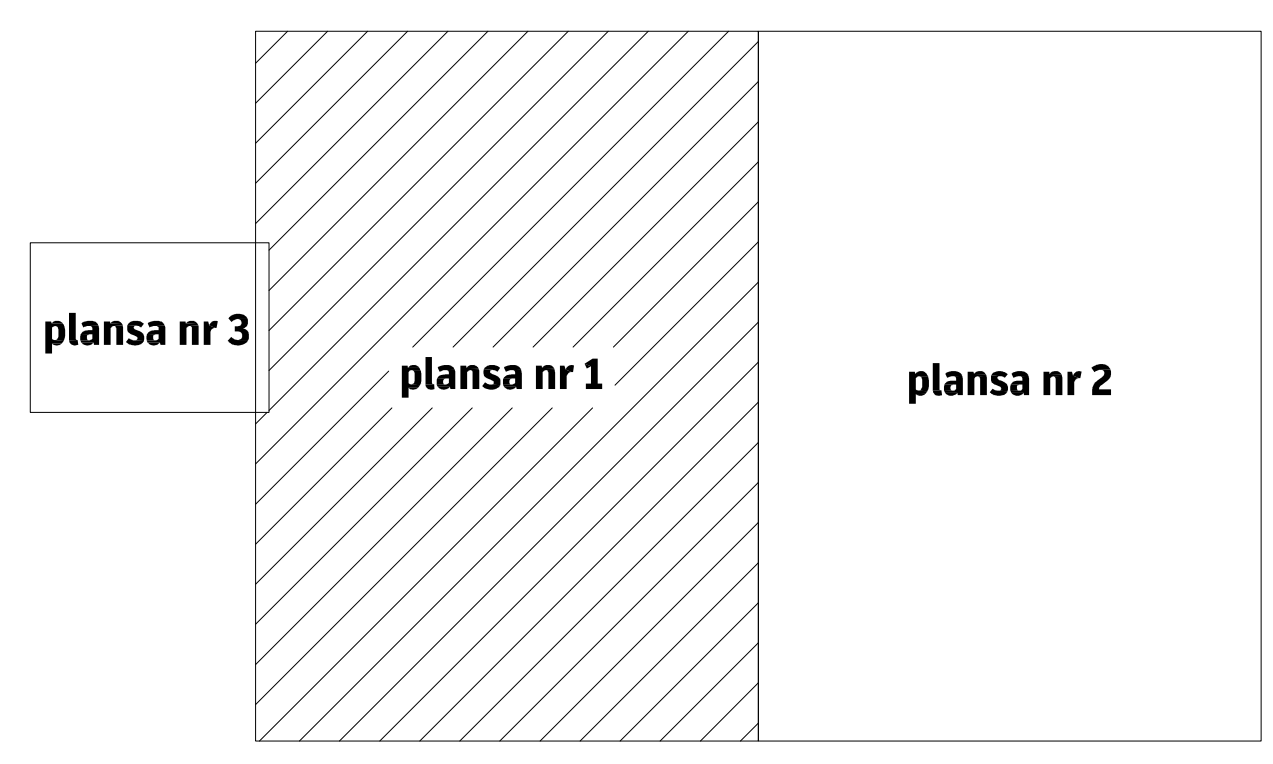

EXECUTANT:
SC PILOT CAD SRL
 Serie autorizatie RP-B-J nr. 2066
 Data: Iunie 2024