




**PLAN SECTOR CADASTRAL nr 52**  
**JUDET: TIMIS, UAT: LUGOJ, LOCALITATE: Lugoj**  
**"Documente spre PUBLICARE"**  
 Sistem de proiectie: STEREOGRAFIC 1970  
 Scara 1 : 2000

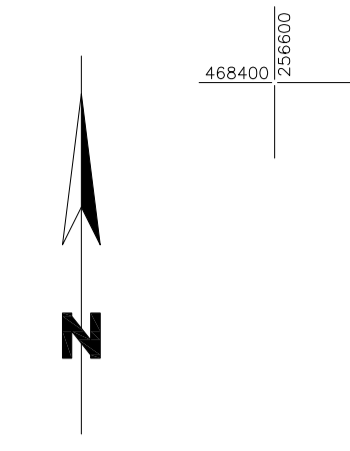

**SCHITA CU DISPUNEREA SECTOARELOR CADASTRALE**  
 Municipiul LUGOJ

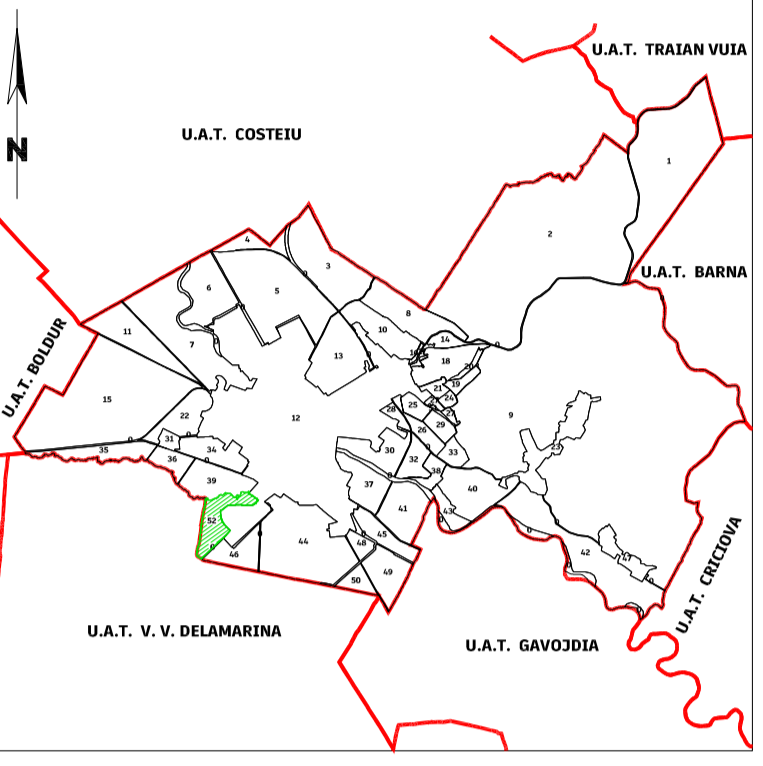


**SCHEMA DISPUNERE A PLANSELOR**

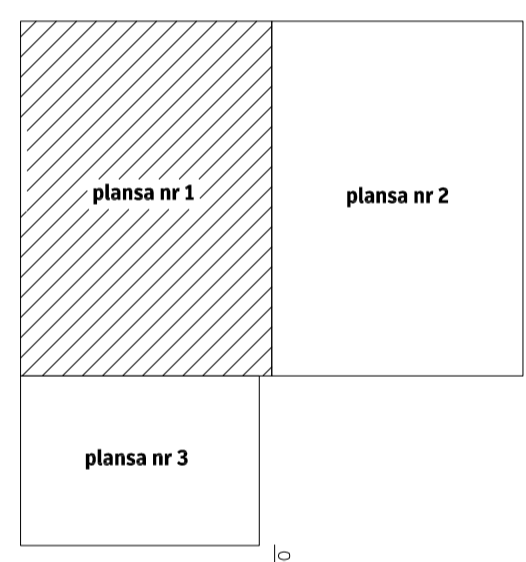

- LEGENDA**
- Identificator **4840**
  - Nr. Sector **52**
  - Nr. Tarla **A705**
  - Nr. Cadastral **A705/1**
  - Limita UAT —
  - Limita Sector —
  - Limita Canal —
  - Limita Tarla —
  - Limita Imobil —
  - Limita Intrav. —

**U.A.T. VICTOR VLAD DELAMARINA**

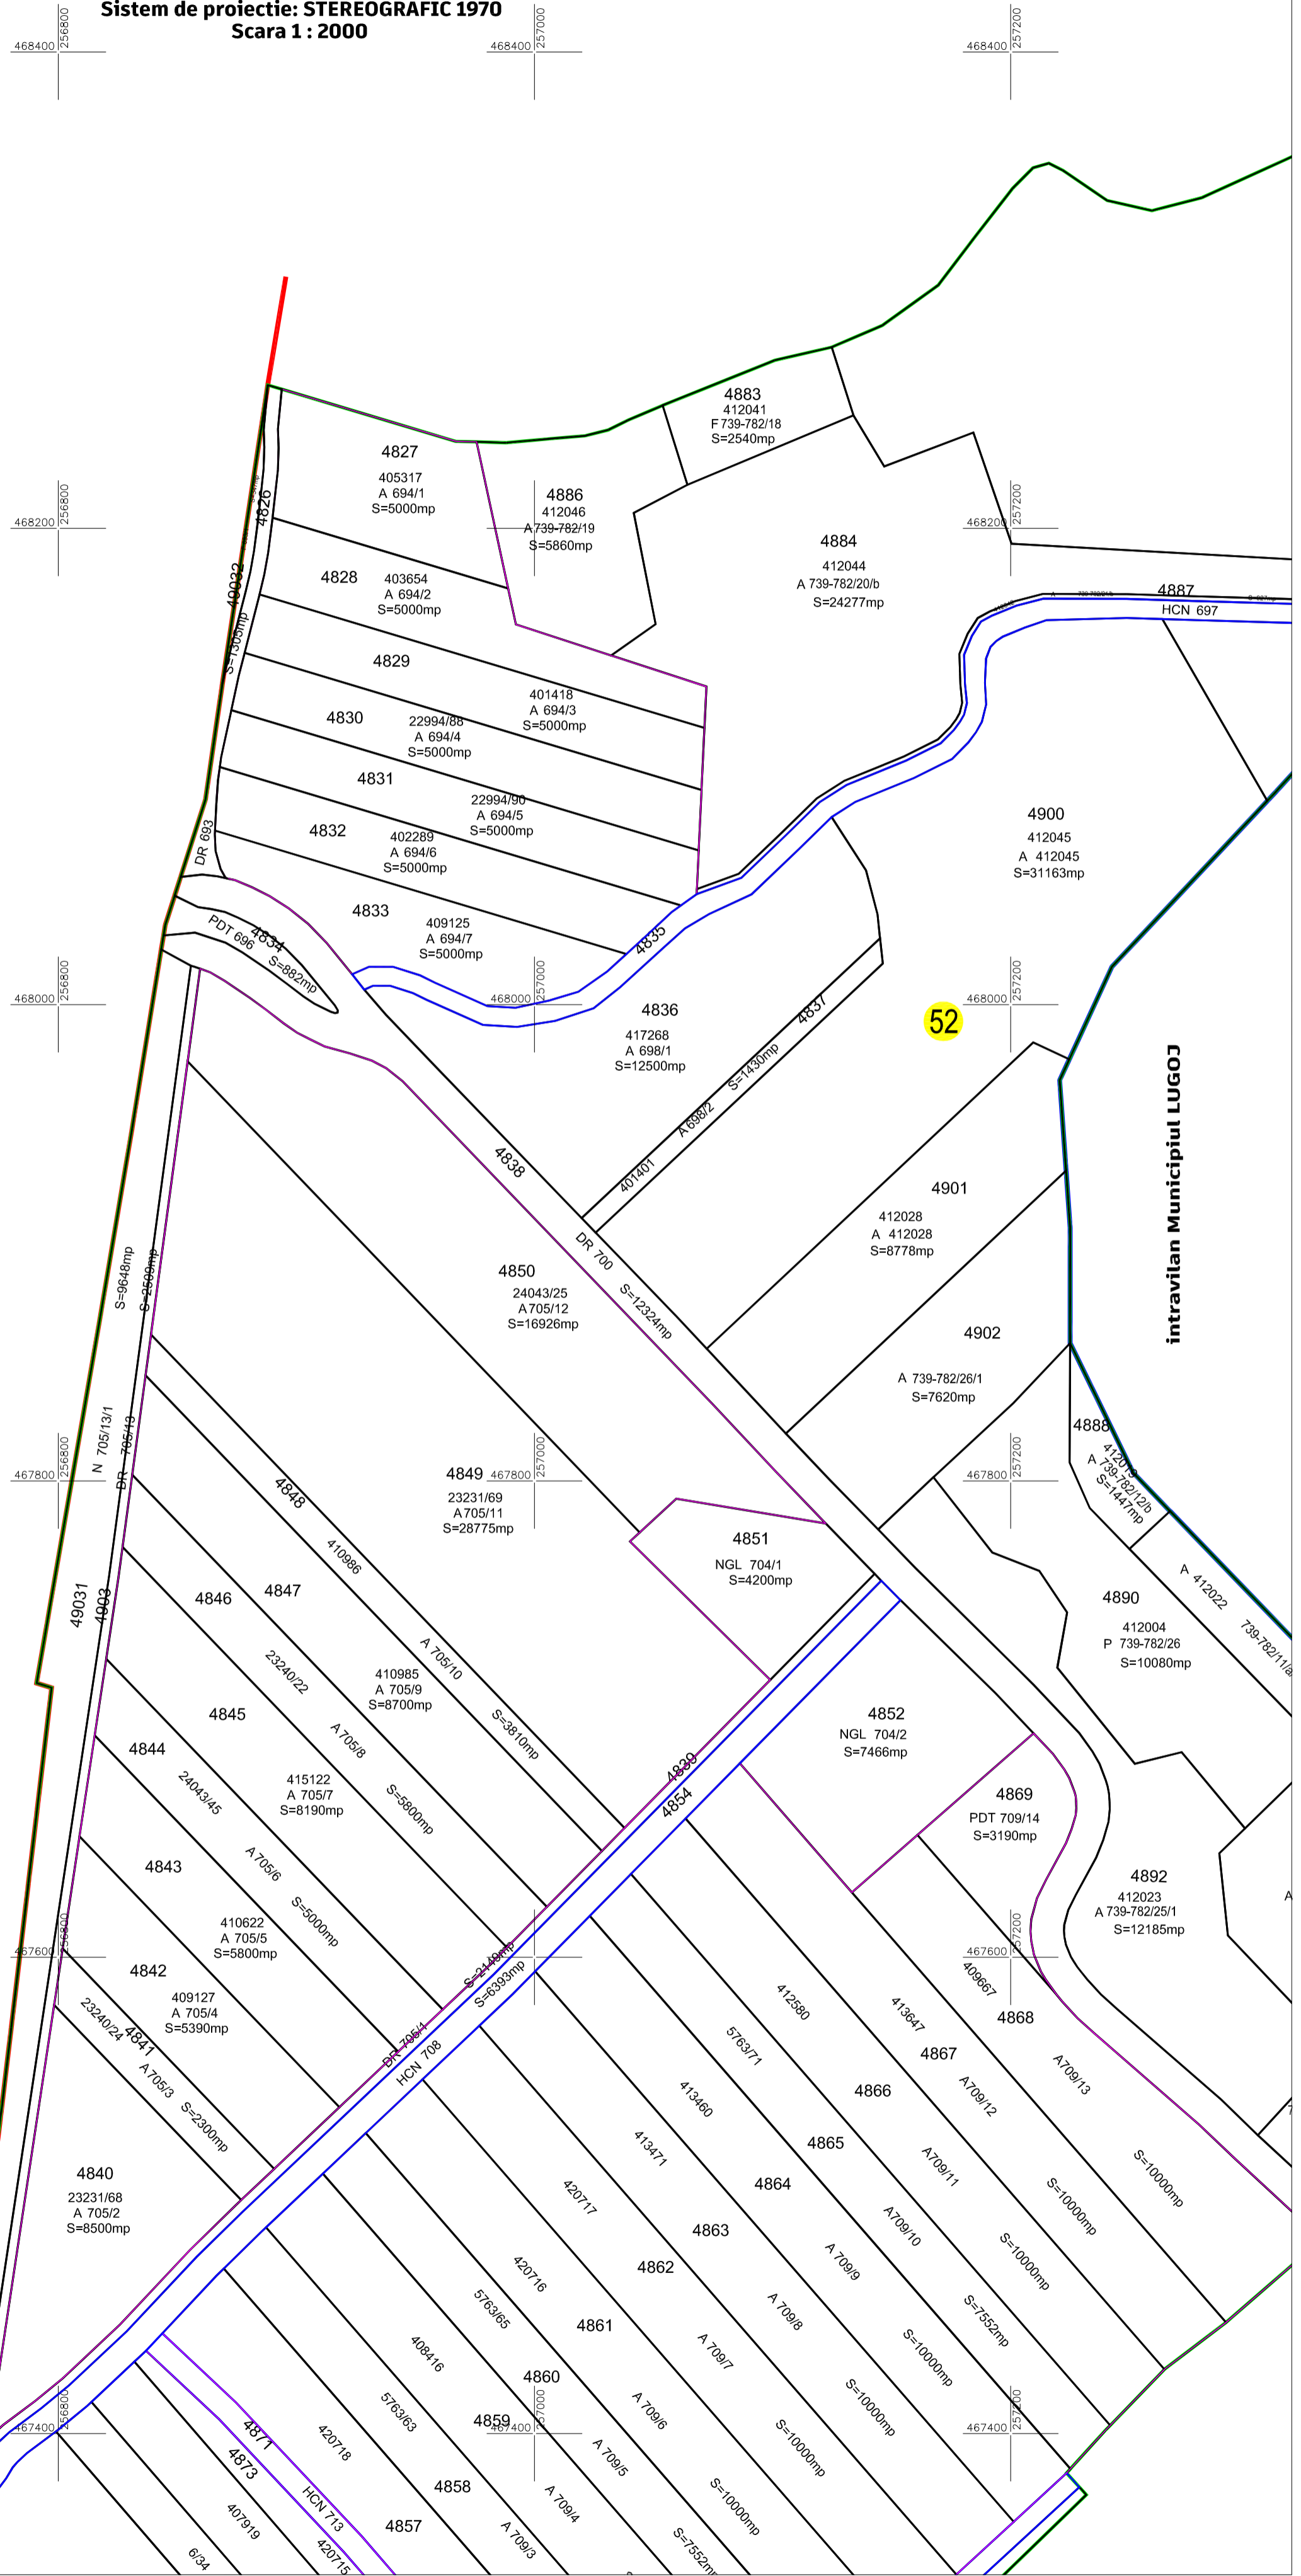

**intravilan Municipiul LUGOJ**

EXECUTANT:  
 SC PILOT CAD SRL  
 Serie autorizatie RO-B-3 nr. 2066  
 Data: Octombrie 2024