


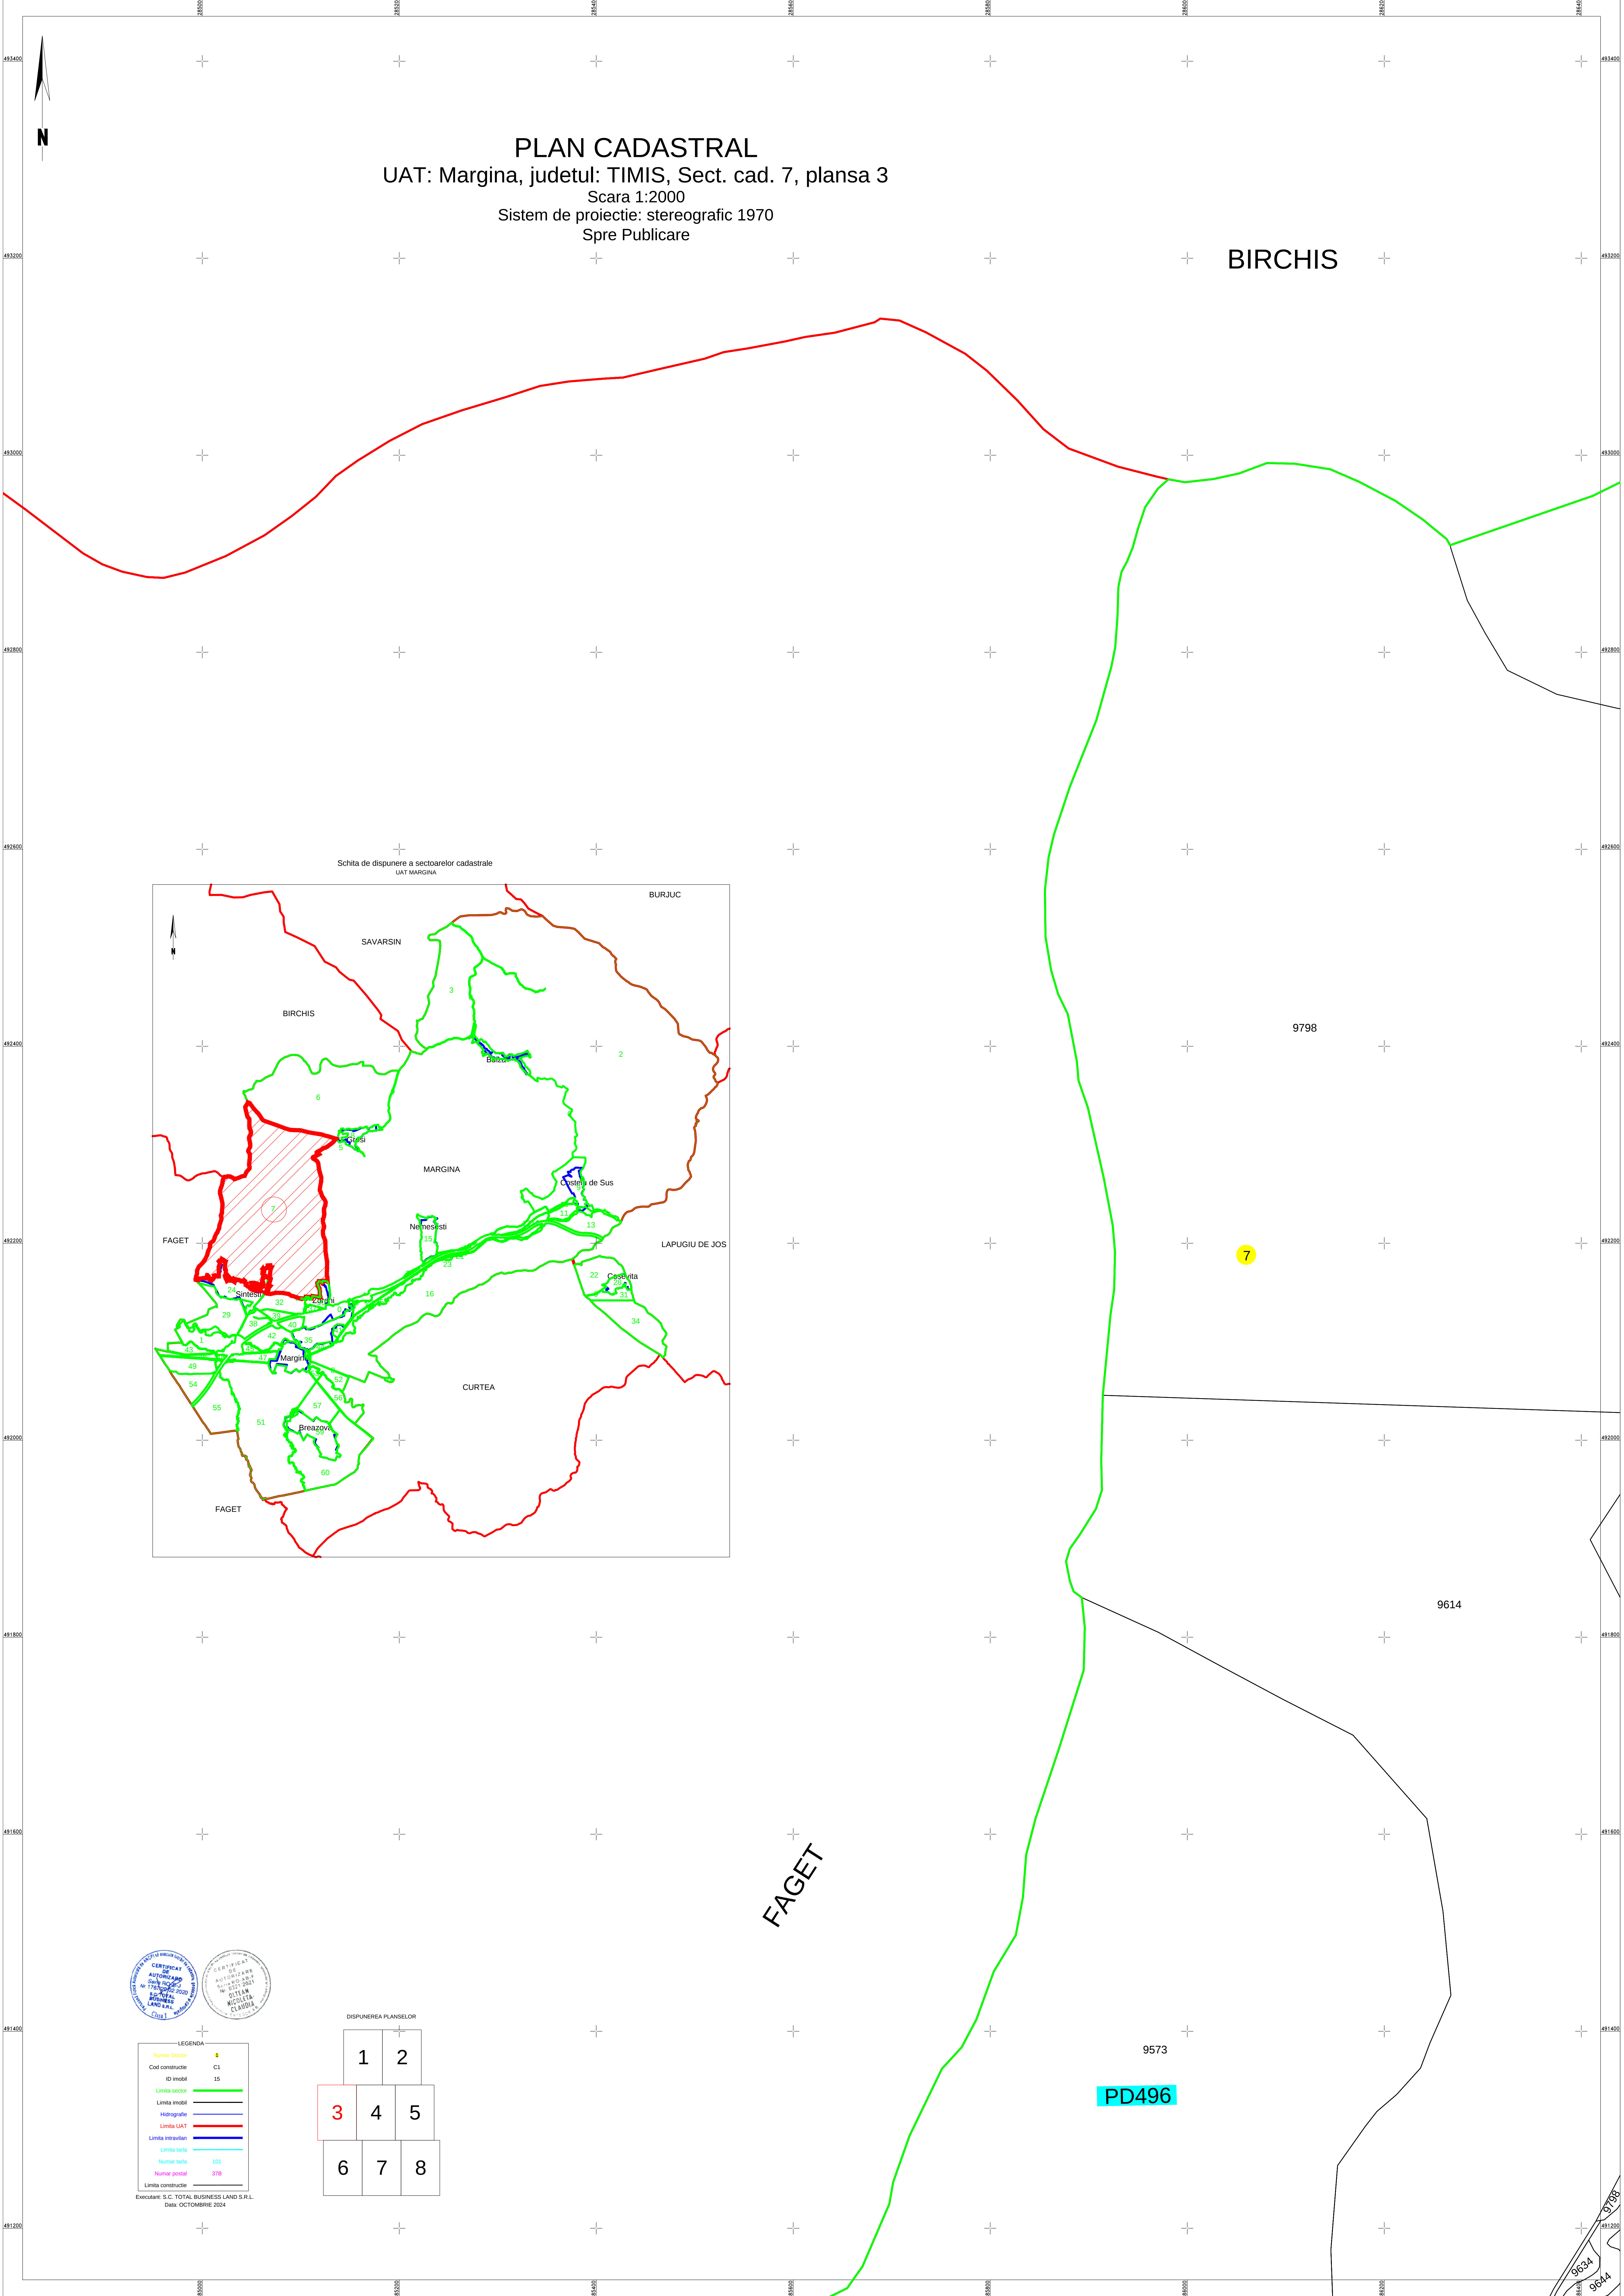


PLAN CADASTRAL
UAT: Margina, judetul: TIMIS, Sect. cad. 7, plansa 3
Scara 1:2000
Sistem de proiectie: stereografic 1970
Spre Publicare

BIRCHIS

FAGET

PD496

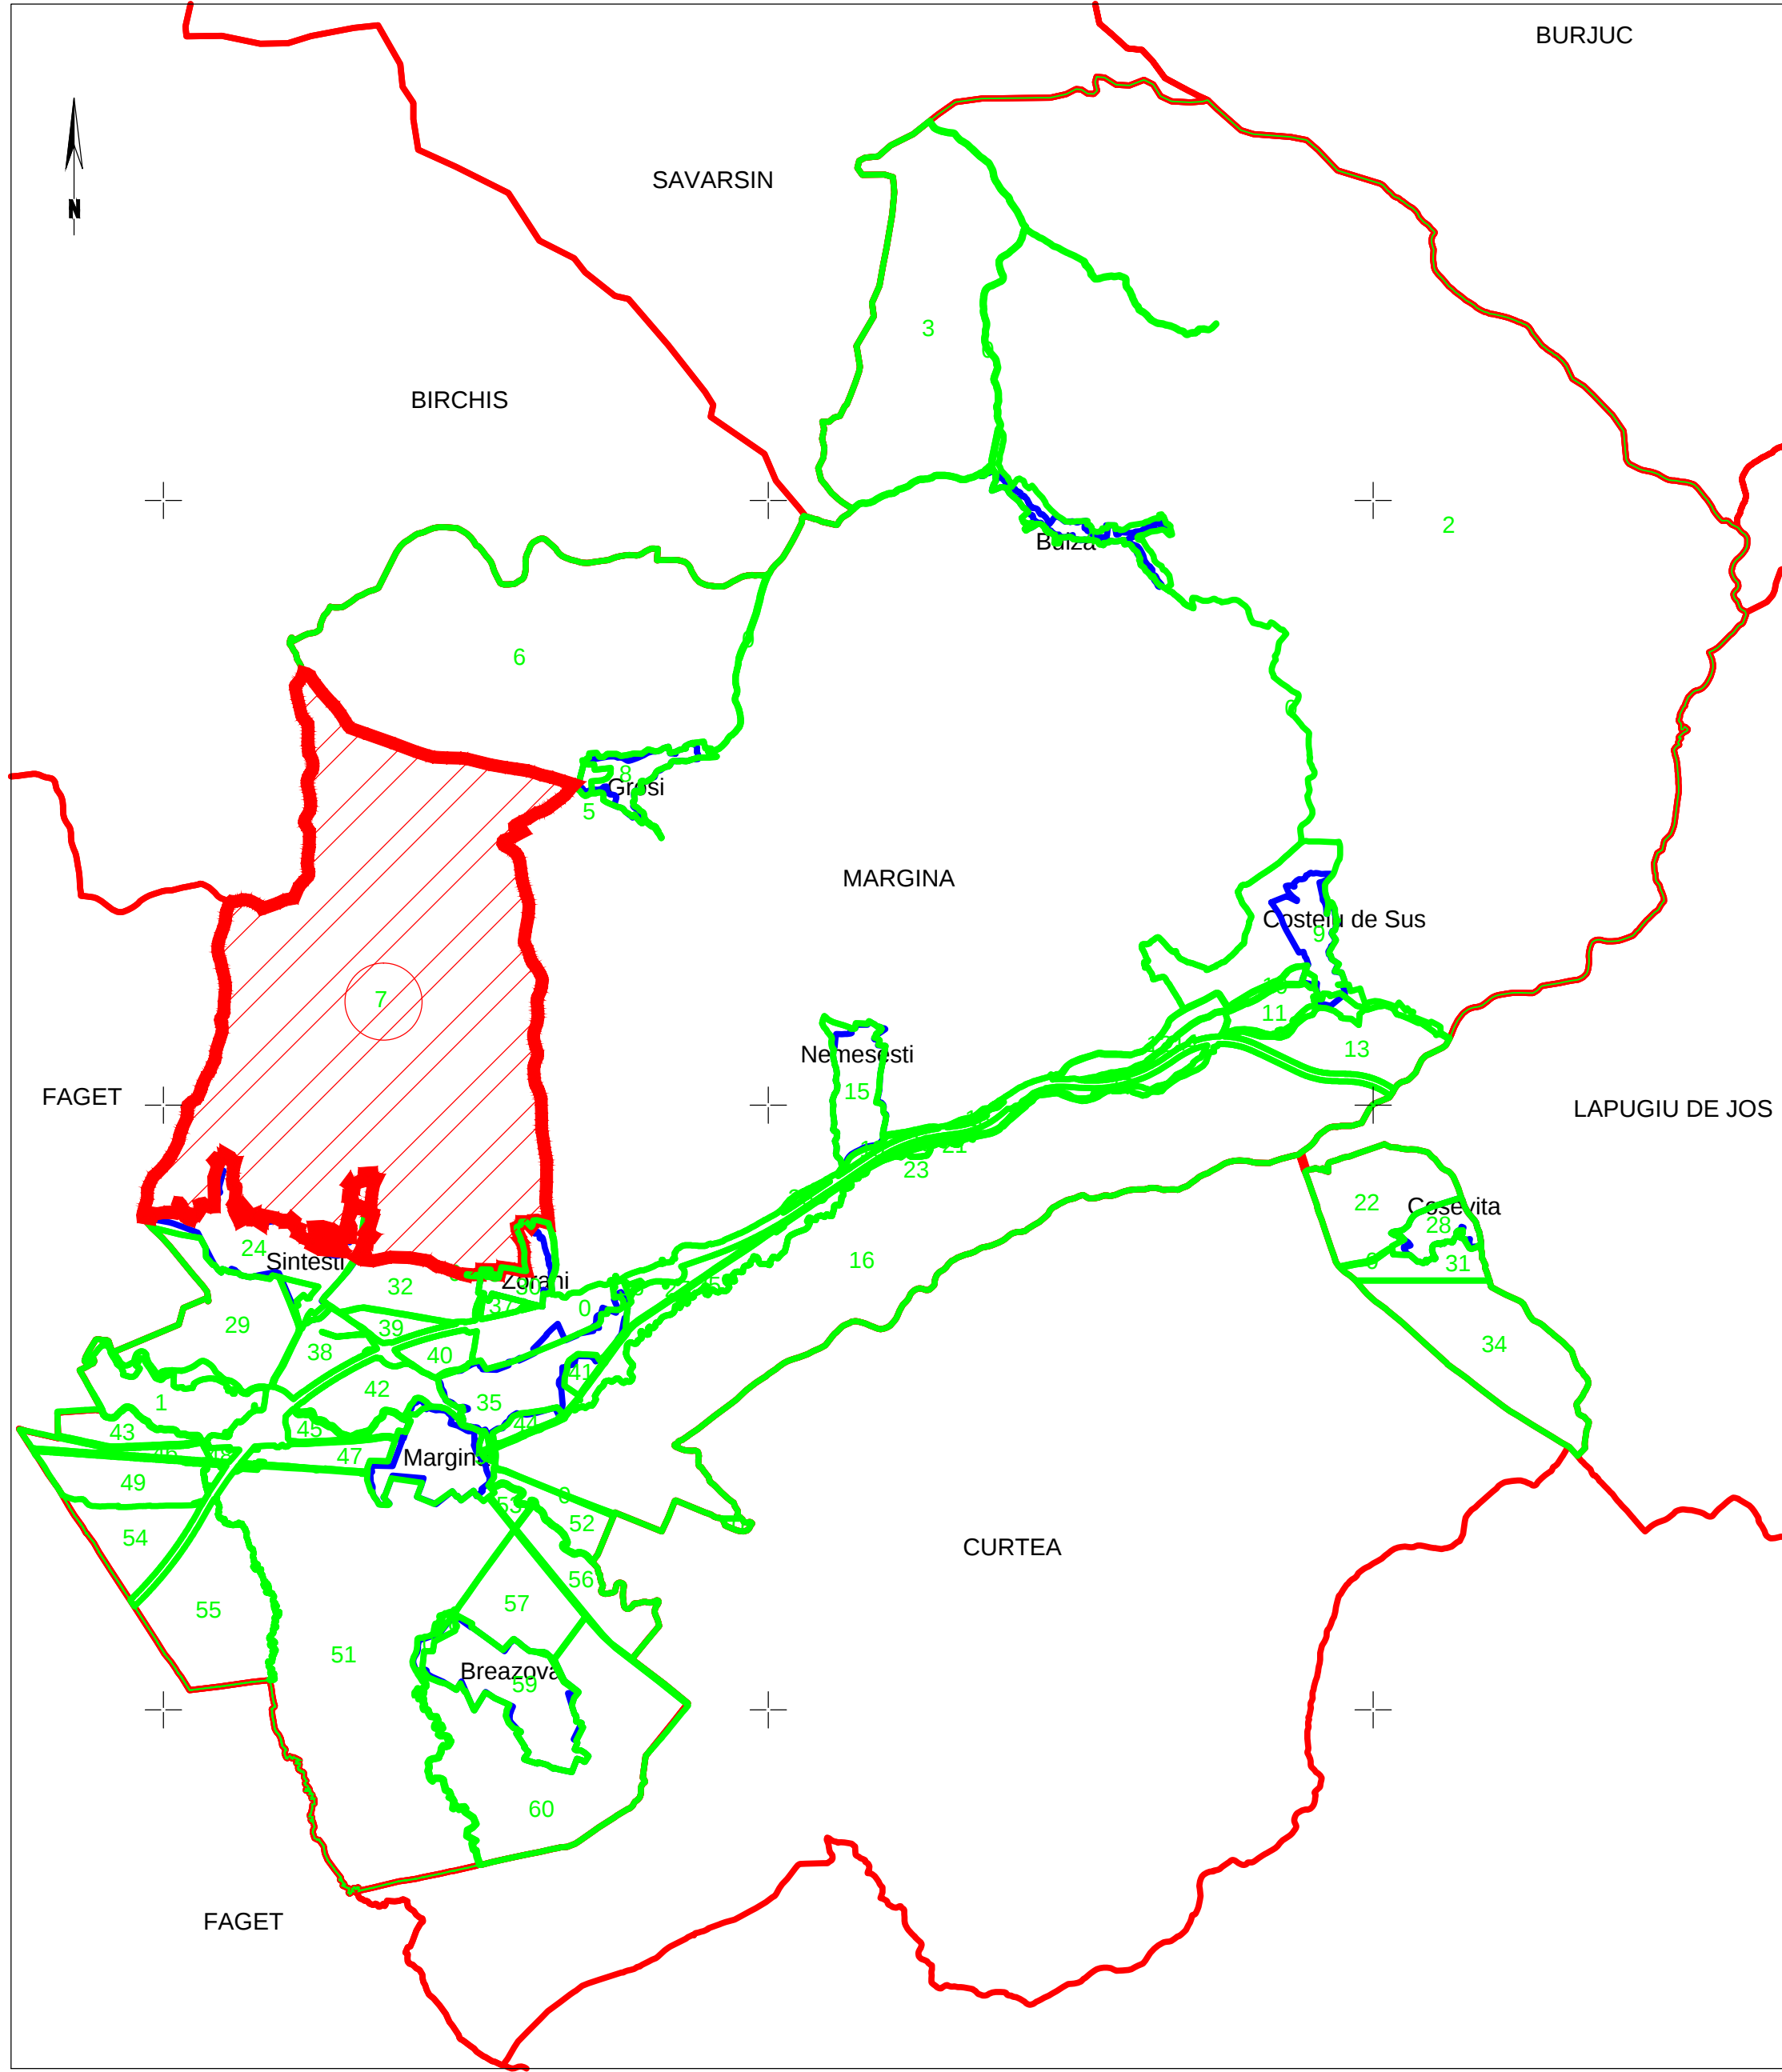

CERTIFICAT
AUTORIZARE
SOLICITANT
N 1793/2024
BUCURESTI
LAND&L
CLAS 1

CERTIFICAT
DE
AUTORIZARE
SOLICITANT
N 1793/2024
BUCURESTI
MIDOLETA
CLAS 1

LEGENDA

Alte obiecte

Cod constructie

ID imobil

Limita sector

Limita imobil

Hidrografe

Limita UAT

Limita intravilan

Limita tarla

Numar tarla

Numar posesie

Limita constructie

C1

15

101

378

Executant: S.C. TOTAL BUSINESS LAND S.R.L.

Data: OCTOMBRIE 2024

DISPUNEREA PLANSELOR		
1	2	
3	4	5
6	7	8

9798
9634
9644