

291000

490600

490400

490200

490000

291000

291200

291200

291400

291400

291600

291600

291800

291800

292000

292000

490600

490400

490200


PLAN CADASTRAL

UAT: Margina, judetul: TIMIS, Sect. cad. 26


Scara 1:2000

Sistem de proiectie: stereografic 1970

Spre Publicare

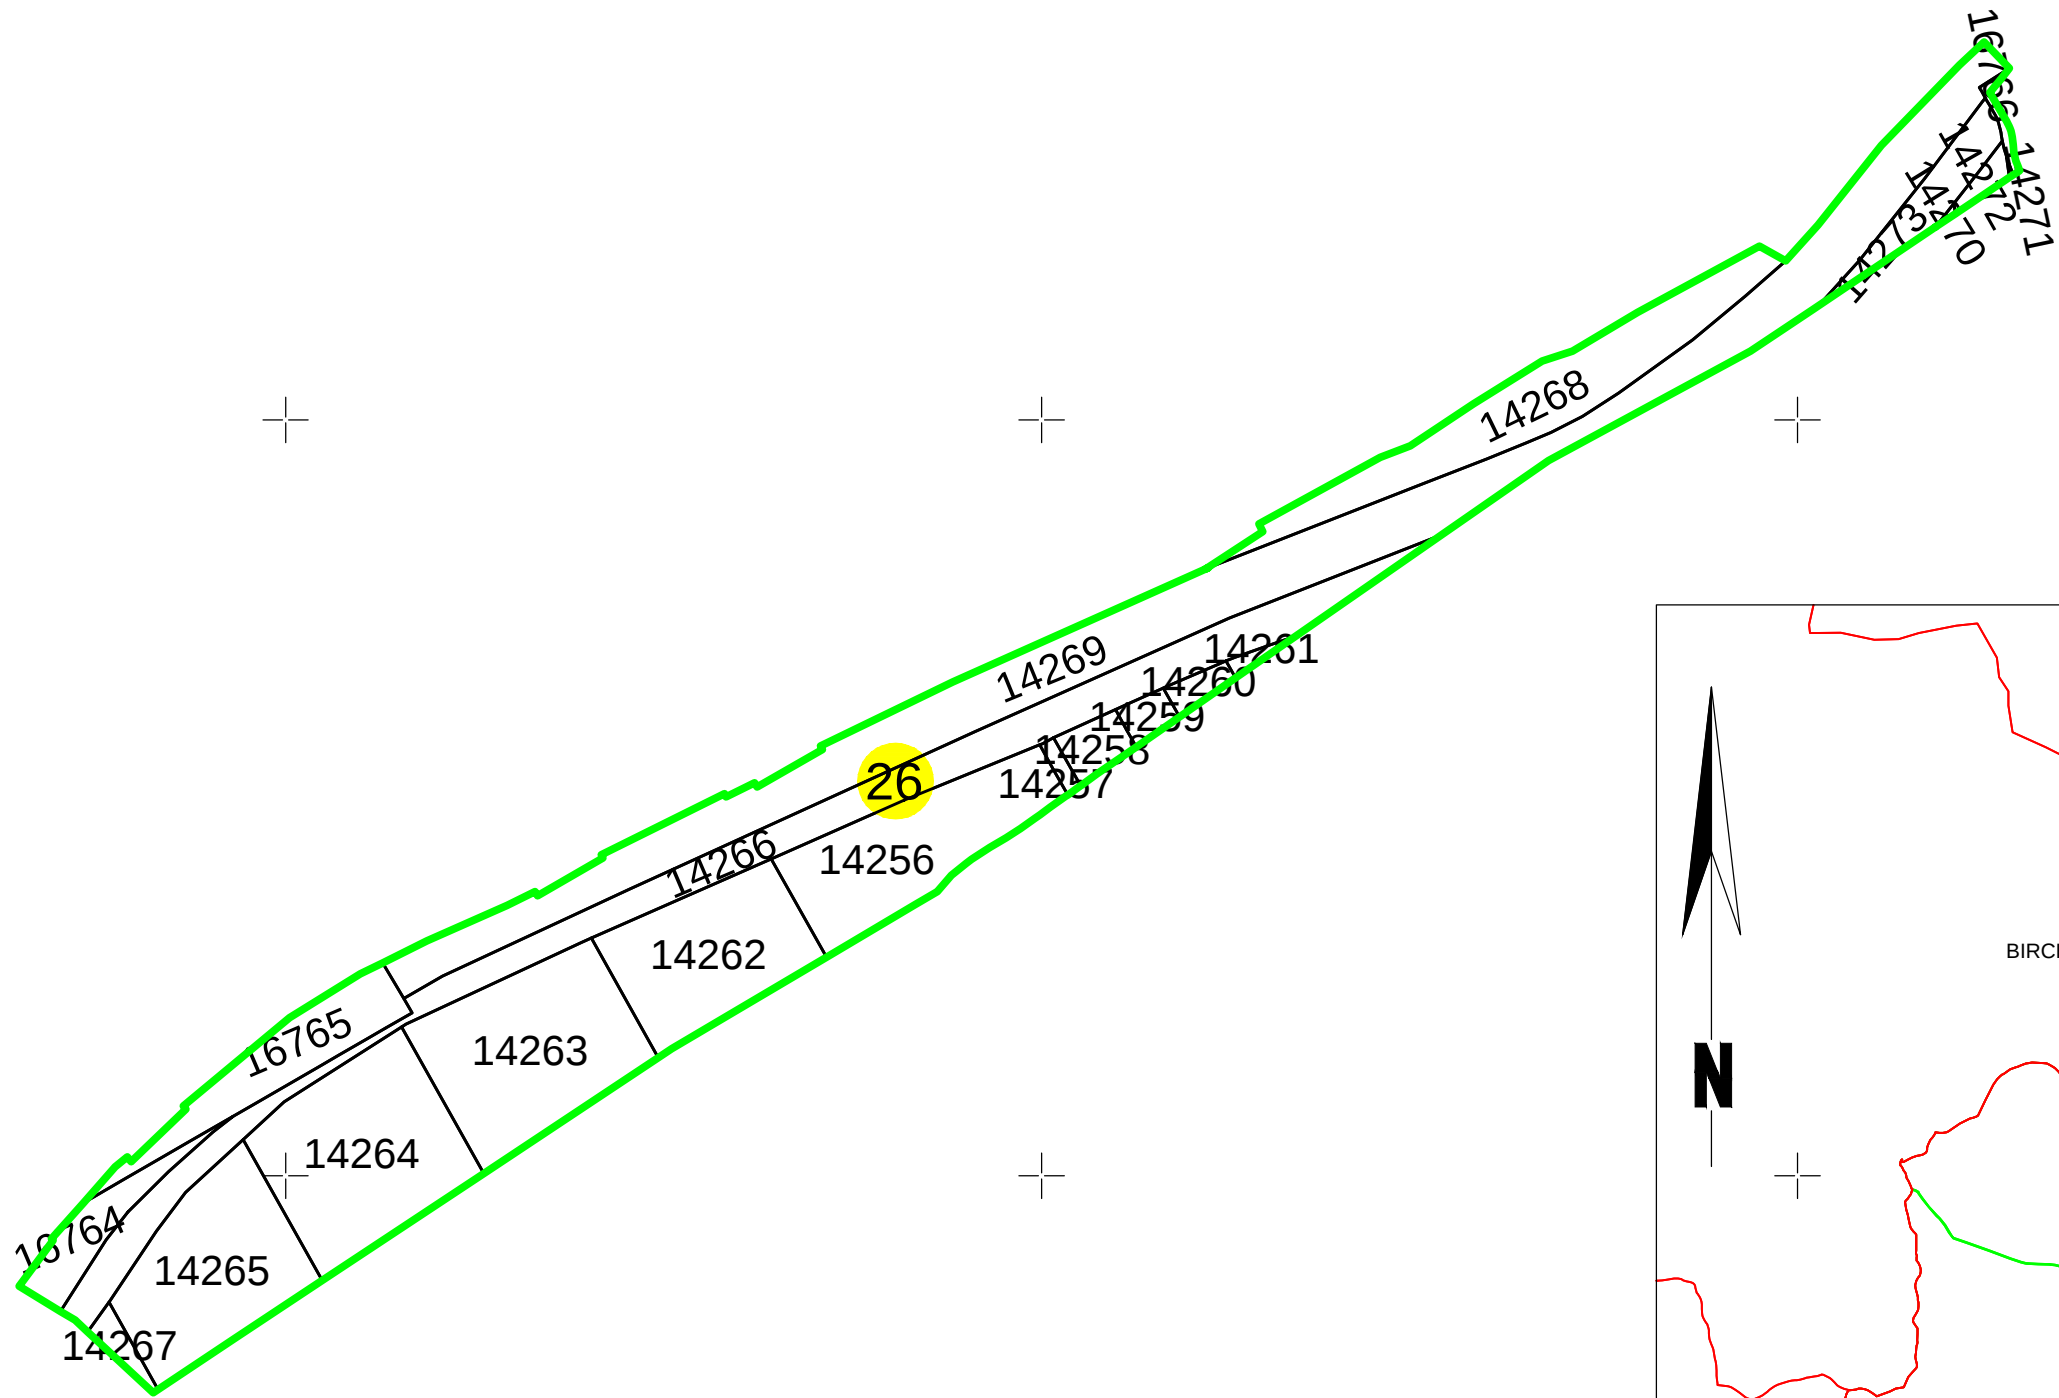

Schita de dispunere a sectoarelor cadastrale
UAT MARGINA

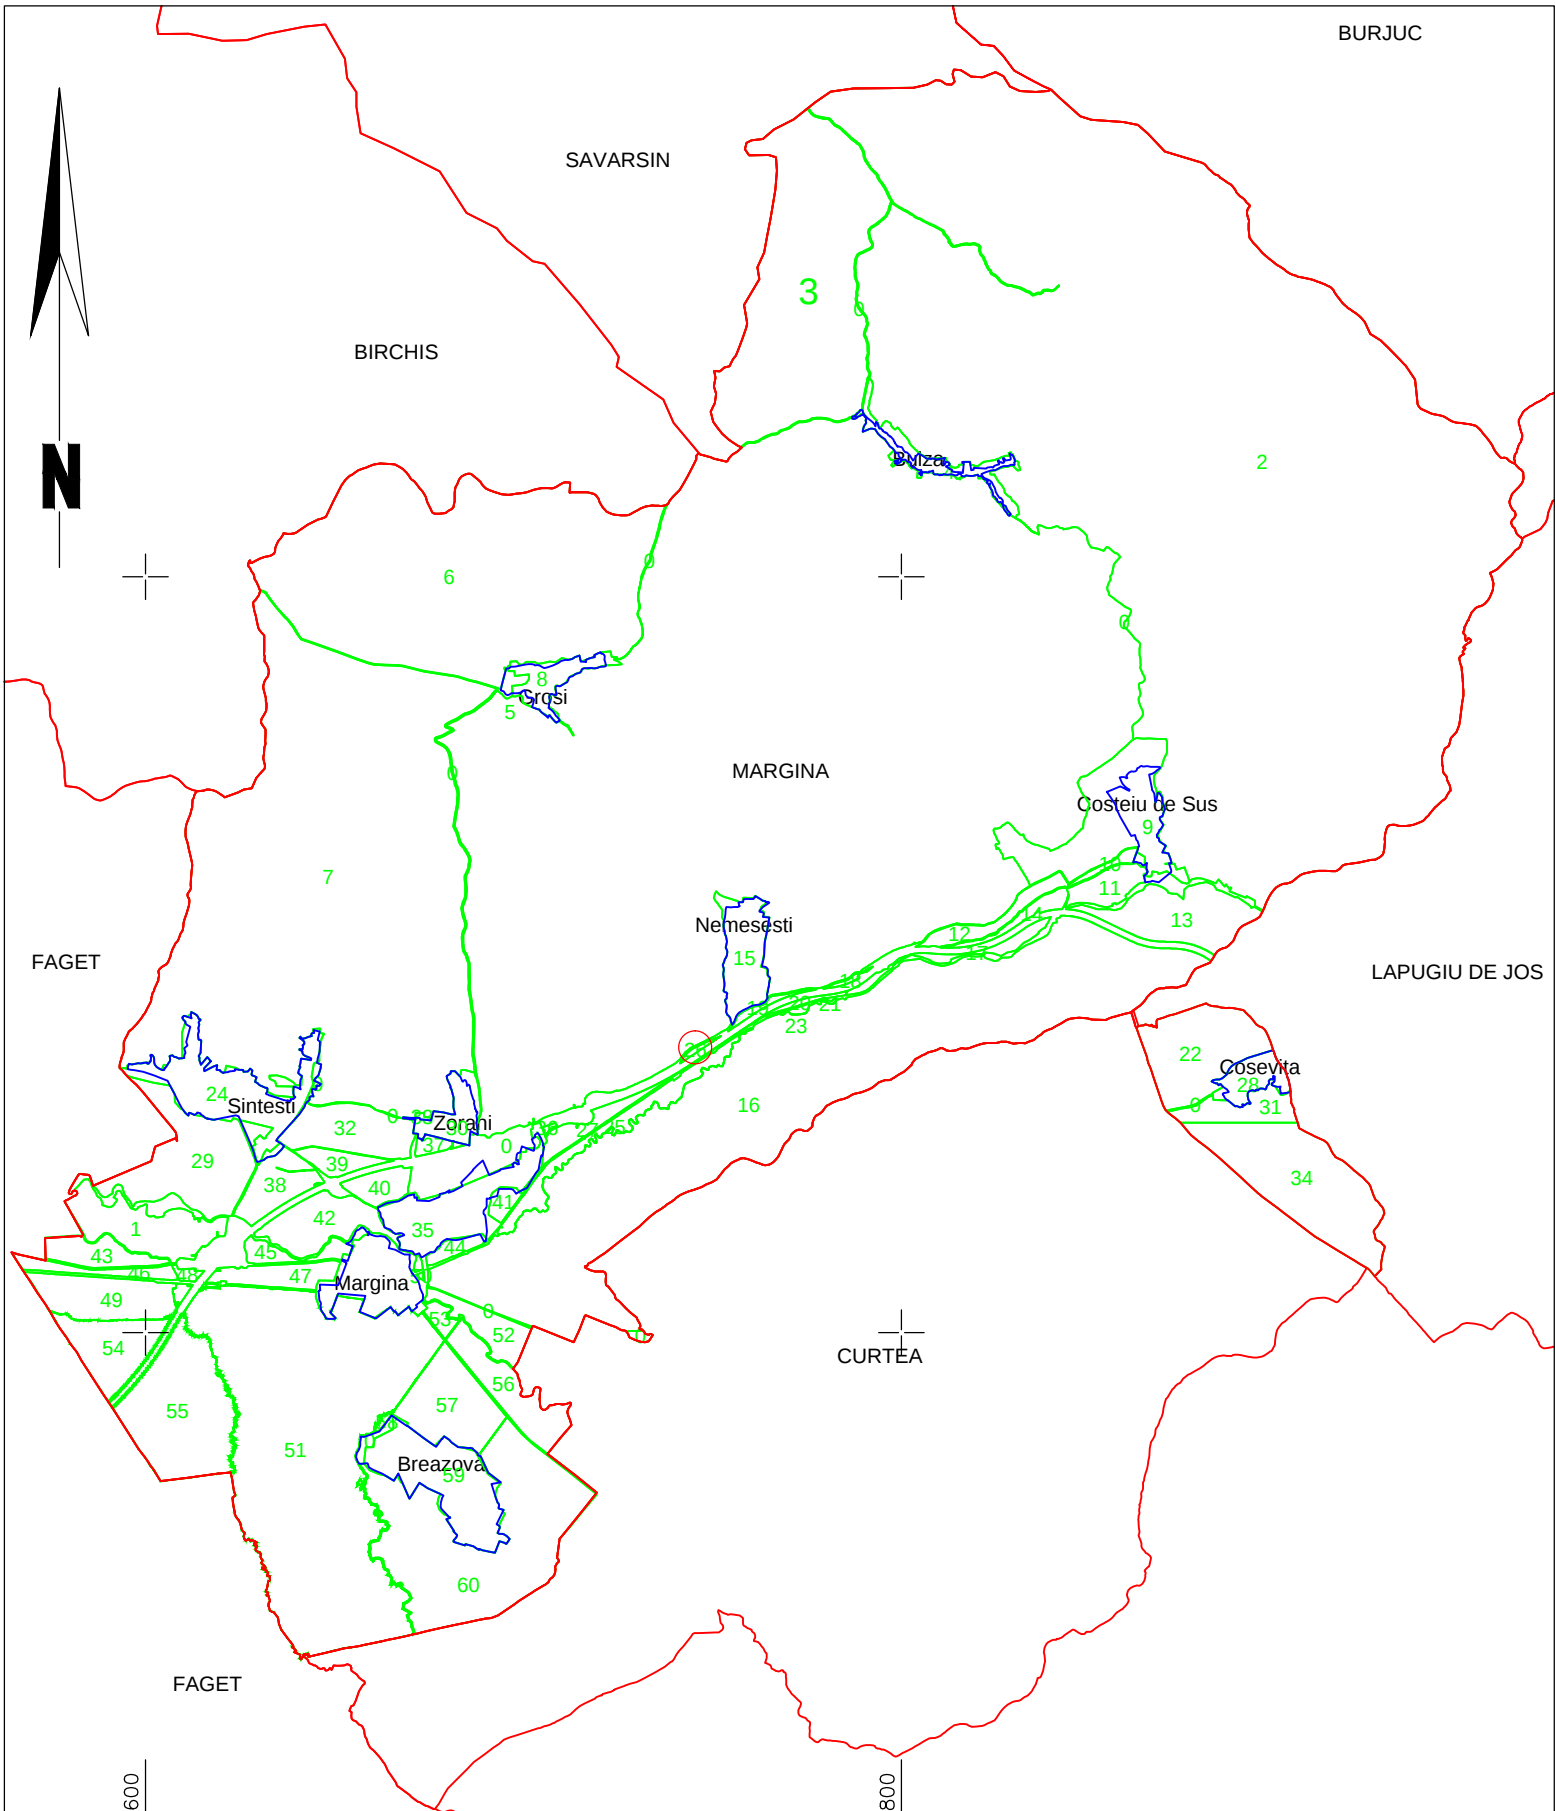

LEGENDA	
Numar Sector	3
Cod constructie	C1
ID imobil	15000
Limita sector	
Limita imobil	
Hidrografie	
Limita UAT	
Limita intravilan	
Limita tarla	
Numar tarla	101
Numar postal	37B
Limita constructie	

Executant: S.C. TOTAL BUSINESS LAND S.R.L.
Data: IULIE 2025