

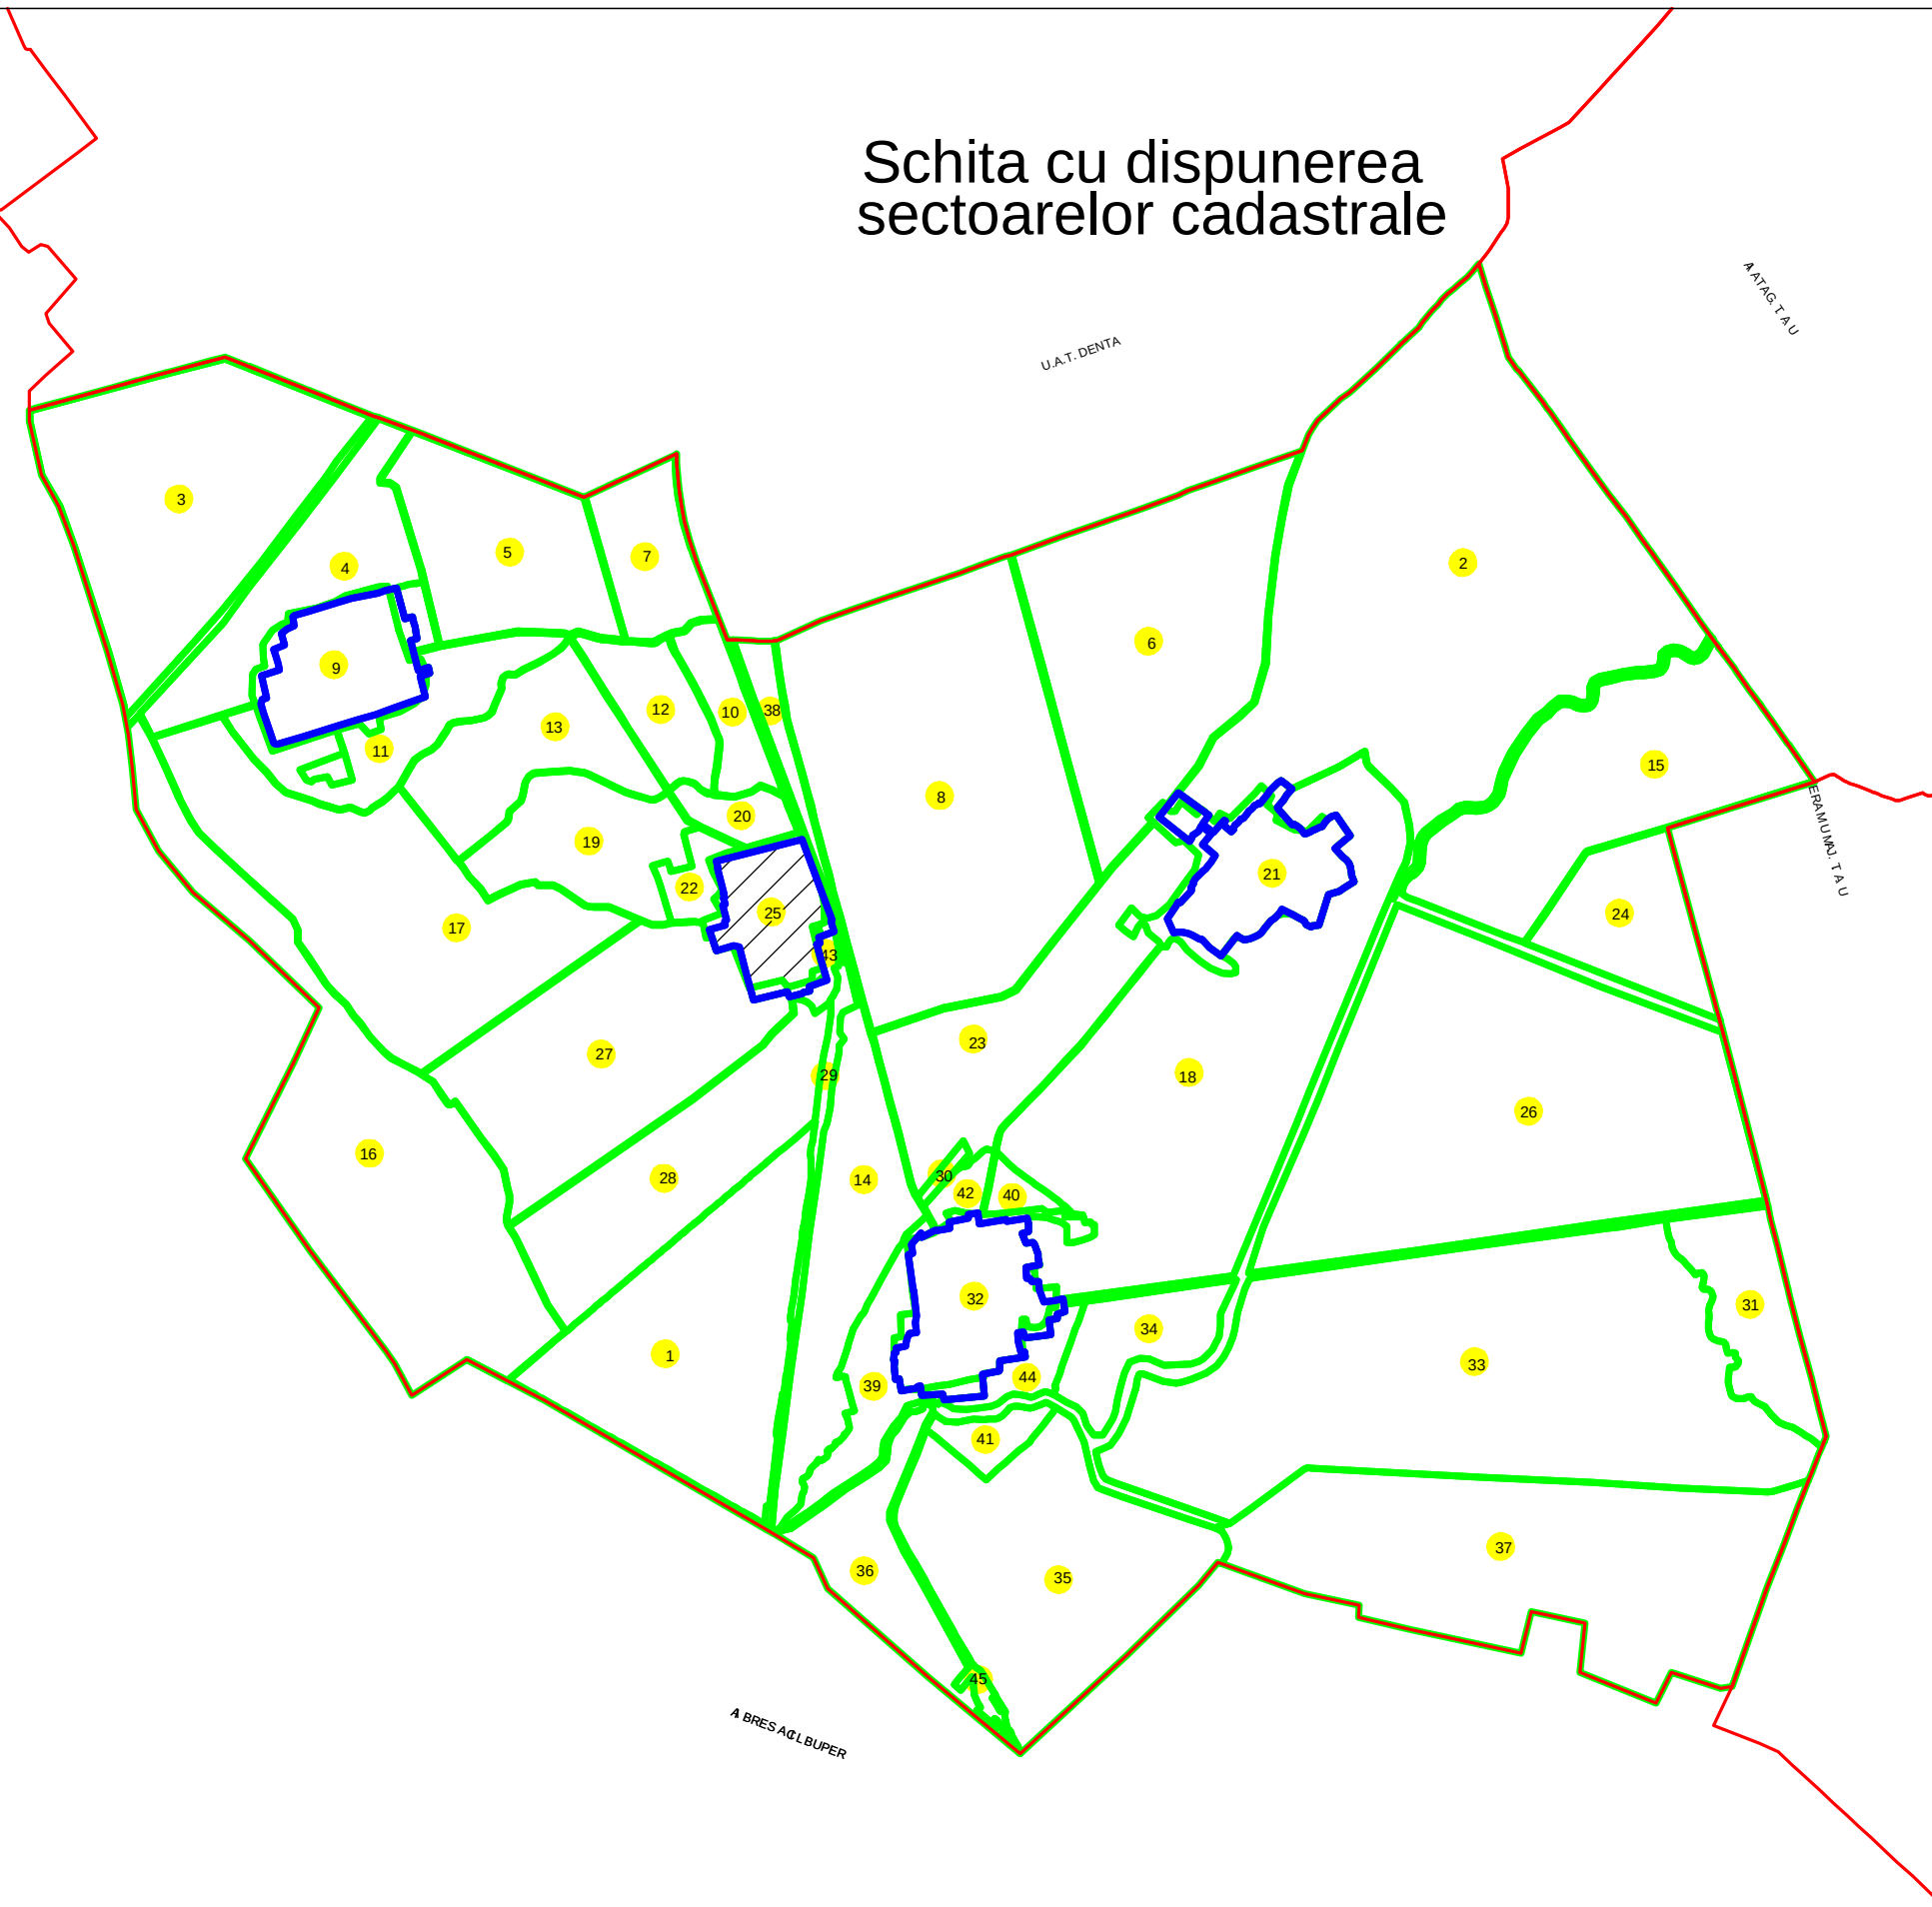


PLAN CADASTRAL
U.A.T. MORAVITA, JUDETUL TIMIS,
Scara 1:1000
Sistem de proiectie STEREO 70
SECTOR 25
Plansa 2

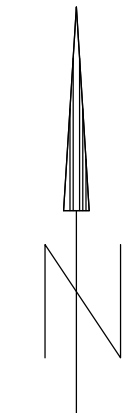

SCHEMA DE RACORDARE
A PLANSELOR

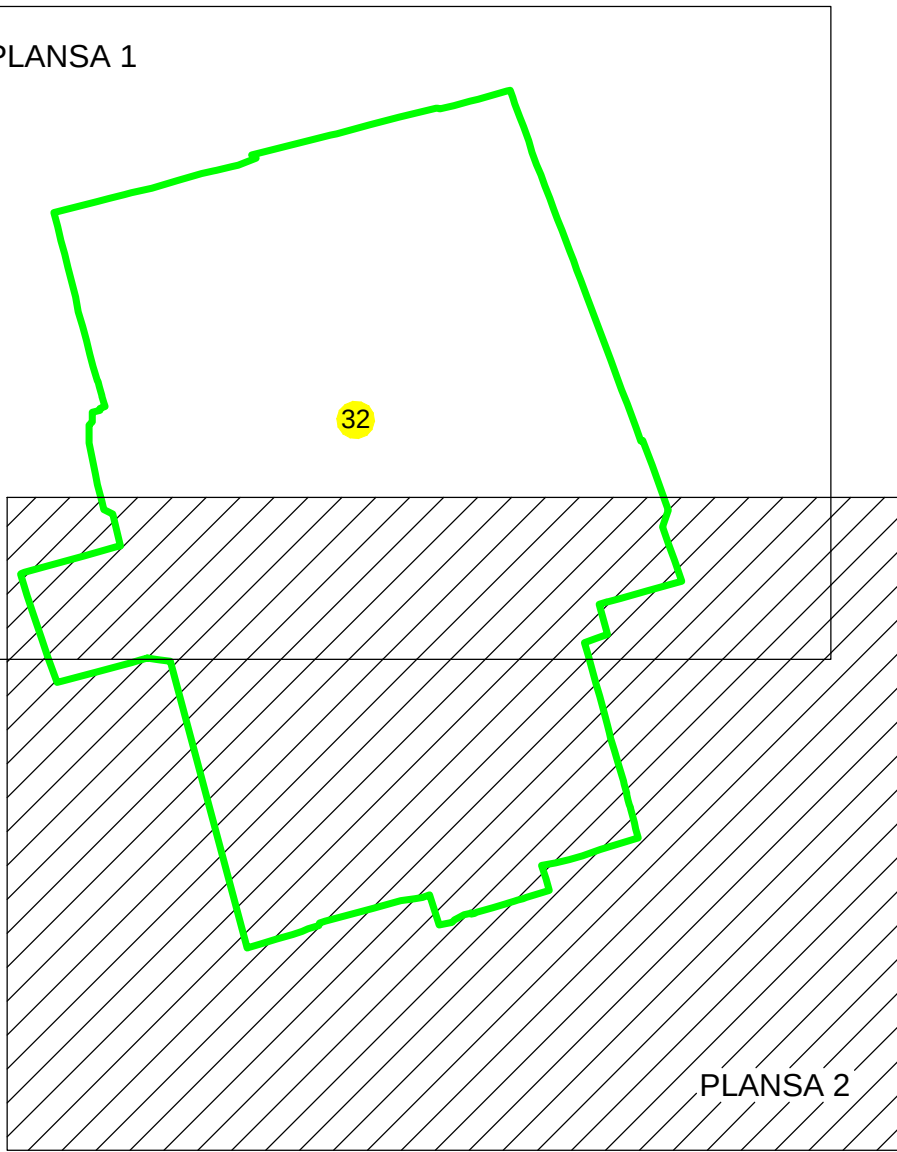

LEGENDA	
Numar Sector	25
Cod constructie	C1
ID imobil	4070
Limita sector	—
Limita imobil	—
Limita UAT	—
Limita intravilan	—
Limita constructie	—
Taria/Cvartal	—
Numar cvartal	CV1

S.C. CONCRET CAD S.R.L
RO-B-J Nr.2052/21.07.2021
RO-B-F Nr.1535/13.12.2012
Data: 07.2024

Data
Stampila

VIZAT,
Presedinte Comisie (Nume, prenume si semnatura)
.....